


- SOFT LANDSCAPE**
- EXISTING TREE to be retained. Red line indicates Root Protection Area
 - PROPOSED SEMI-MATURE TREE
 - PROPOSED EXTRA HEAVY TREE
 - PROPOSED MULTI-STEM TREE
 - PAVEMENT/ SOIL SUPPORT SYSTEM to tree pits in hard surfaces. RootSpace, GreenBlue Urban.
- GENERAL**
- SGWL SITE BOUNDARY

REFER TO CGY00-PLA-ZZZ-ZZ-DR-LS-00242

REFER TO CGY00-PLA-ZZZ-ZZ-DR-LS-00243

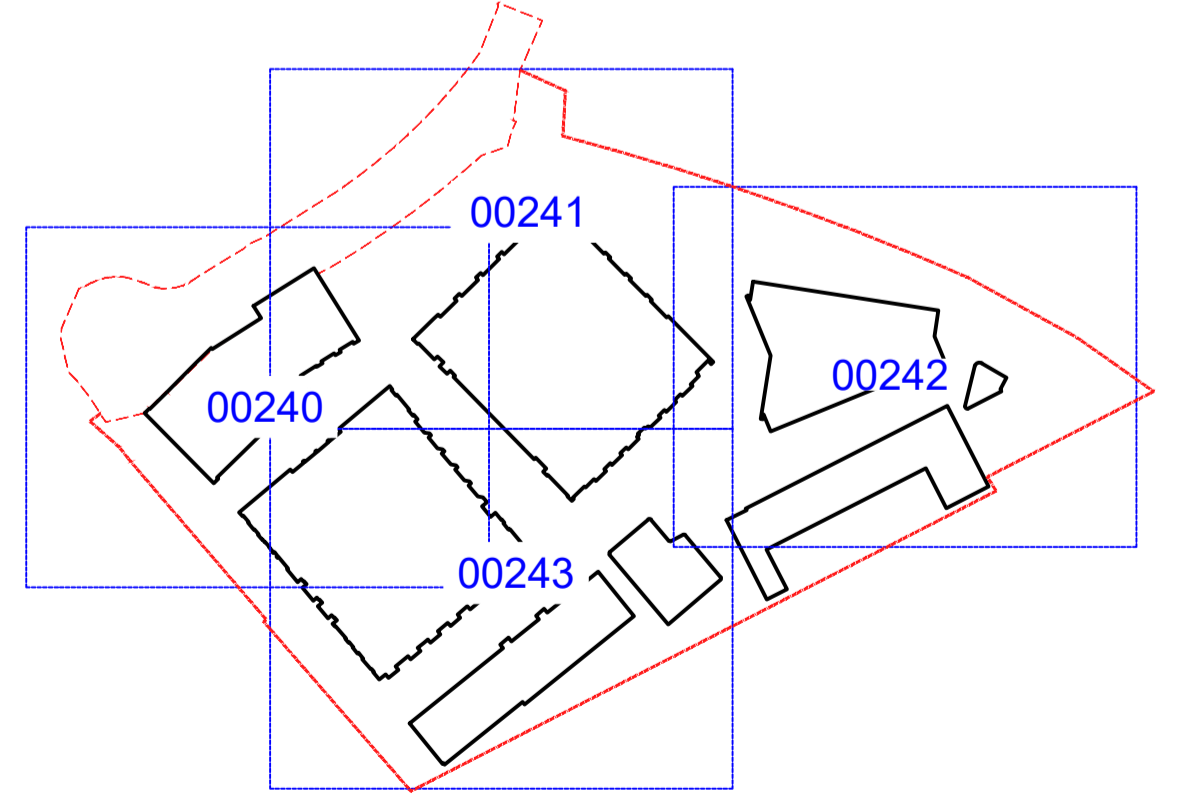

242 Navigation map Scale: 1:2000

DO NOT SCALE FROM DRAWING

Drawing Information Copyright of Place Design + Planning Ltd. 2008 All Rights Reserved PLEASE NOTE: Figured dimensions take precedent over scale, do not scale from drawings. Inform Place Design + Planning Ltd of any discrepancies before works commence on site. All dimensions to be checked on site	SIGNIFICANT HEALTH, SAFETY & ENVIRONMENTAL INFORMATION RELATING TO CDM	Rev. Description	date	by	checked
	HEALTH:	C00 First issue	20/02/23	CHC	GH
	SAFETY:	C01 Minor amendments	24/11/23	CHC	GH
	ENVIRONMENTAL:				
	IT IS ASSUMED ALL WORKS WILL BE CARRIED OUT BY A COMPETANT CONTRACTOR WORKING, WHERE APPROPRIATE, TO AN AGREED METHOD STATEMENT				

Client	St. George North London
Project Title	Camden Goods Yard
Drawing Title	Tree plan - Ground floor (3 of 4)
Project Stage	Stage 4

Client	St. George North London
Project Title	Camden Goods Yard
Drawing Title	Tree plan - Ground floor (3 of 4)
Project Stage	Stage 4

PLACE
Design + Planning

Scale: 1:200 A1 Date: 26/01/23 Drawn by: CHC Checked by: GH

CGY00-PLA-ZZZ-ZZ-DR-LS-00242 C01