

**SOFT LANDSCAPE**

- PROPOSED SEMI-MATURE TREE
- PROPOSED EXTRA HEAVY TREE
- PROPOSED MULTI-STEM TREE
- PAVEMENT/ SOIL SUPPORT SYSTEM to tree pits in hard surfaces: RootSpace, GreenBlue Urban
- GENERAL
- SGWL SITE BOUNDARY

REFER TO CGY00-PLA-ZZZ-ZZ-DR-LS-00240

REFER TO CGY00-PLA-ZZZ-ZZ-DR-LS-00241

REFER TO CGY00-PLA-ZZZ-ZZ-DR-LS-00243

Phase 2b excluded from design

Phase 2b excluded from design

**Softworks schedule - Ground floor**

Number	Species	Height	Girth	Specification
14	Acer campestre	500-550cm	20-25cm	Semi-Mature: 3x RB. Clear Stem min. 200cm
13	Acer campestre	250-300cm		Multi-Stemmed Bushy: 3 Stems min.: 3x RB
3	Alnus glutinosa	500-550cm	20-25cm	Semi-Mature: 3x RB. Clear Stem min. 200cm
4	Amelanchier lamarckii	300-350cm		Multi-Stemmed Bushy: 3 Stems min.: 3x RB
8	Betula pendula	500-550cm	20-25cm	Semi-Mature: 3x RB. Clear Stem min. 200cm
14	Betula pendula	250-300cm		Multi-Stemmed Bushy: 3 Stems min.: 3x RB
1	Betula pubescens	min. 450cm	20-25cm	Semi-Mature: 3x RB. Clear Stem min. 200cm
14	Carpinus betulus 'Fastigiata'	500-550cm	20-25cm	Semi-Mature: Clear Stem min. 200 3x RB
8	Corylus avellana	200-250cm		Multi-Stemmed Bushy: 5 Stems min.: C
3	Crataegus laevigata	400-450cm	14-16cm	Extra Heavy Standard: Clear Stem 175-200 5 brks: 3x RB
2	Fagus sylvatica	500-550cm	20-25cm	Semi-Mature: 3x RB. Clear Stem min. 200cm
7	Juglans regia	min. 450cm	20-25cm	Semi-Mature: 3x RB. Clear Stem min. 200cm
7	Malus domestica 'Cox's Orange Pippin'	400-450cm	14-16cm	Extra Heavy Standard: 5 brks: 3x RB. Clear Stem 175-200cm
2	Malus domestica 'Golden Delicious'	400-450cm	14-16cm	Extra Heavy Standard: 5 brks: 3x RB. Clear Stem 175-200cm
1	Malus sylvestris	400-450cm	16-18cm	Extra Heavy Standard: 3x RB. Clear Stem min. 200cm
5	Prunus 'Kanzan'	min. 450cm	20-25cm	Semi-Mature: 3x RB. Clear Stem min. 200cm
4	Prunus 'Kanzan'	250-300cm		Multi-Stemmed Bushy: 3 Stems min.: C
4	Prunus 'Royal Burgundy'	min. 450cm	20-25cm	Semi-Mature: 3x RB. Clear Stem min. 200cm
10	Prunus avium	500-550cm	20-25cm	Semi-Mature: 3x RB. Clear Stem min. 200cm
5	Prunus cerasifera 'Nigra'	500-550cm	20-25cm	Semi-Mature: 3x RB. Clear Stem min. 200cm
3	Prunus domestica 'Old Greengage'	300-350cm	10-12cm	Selected Standard: 4 brks: 2x B. Clear Stem 175-200cm
2	Prunus domestica 'Victoria'	400-450cm	14-16cm	Extra Heavy Standard: 5 brks: C. Clear Stem 175-200cm
8	Prunus padus	500-550cm	20-25cm	Semi-Mature: 3x RB. Clear Stem min. 200cm
3	Pyrus communis	425-600cm	14-16cm	Extra Heavy Standard: 5 brks: 3x RB. Clear Stem min. 175cm
1	Pyrus communis 'Conference'	400-450cm	14-16cm	Extra Heavy Standard: 5 brks: 3x RB. Clear Stem 175-200cm
2	Pyrus communis 'Doyenné du Comice'	400-450cm	14-16cm	Extra Heavy Standard: 5 brks: 3x RB. Clear Stem 175-200cm
1	Quercus ilex	min. 450cm	20-25cm	Semi-Mature: 3x RB. Clear Stem min. 175cm
11	Sorbus aucuparia	500-550cm	20-25cm	Semi-Mature: 3x RB. Clear Stem min. 200cm
12	Sorbus aucuparia	250-300cm		Multi-Stemmed Bushy: 3 Stems min.: 3x RB
2	Sorbus torminalis	400-450cm	16-18cm	Extra Heavy Standard: 3x RB. Clear Stem min. 200cm
13	Tilia cordata	500-550cm	20-25cm	Semi-Mature: 3x RB. Clear Stem min. 200cm


  

Number	Species	Height	Pot Size/Specification	Density
3	Pinus sylvestris	350-400cm	Leader with laterals: Feathered to base: 5x RB	Counted

Number	Species	Height	Pot Size/Specification	Density
17	Taxus baccata		Ball Shape: 4x RB. Neatly Clipped	Counted

C01

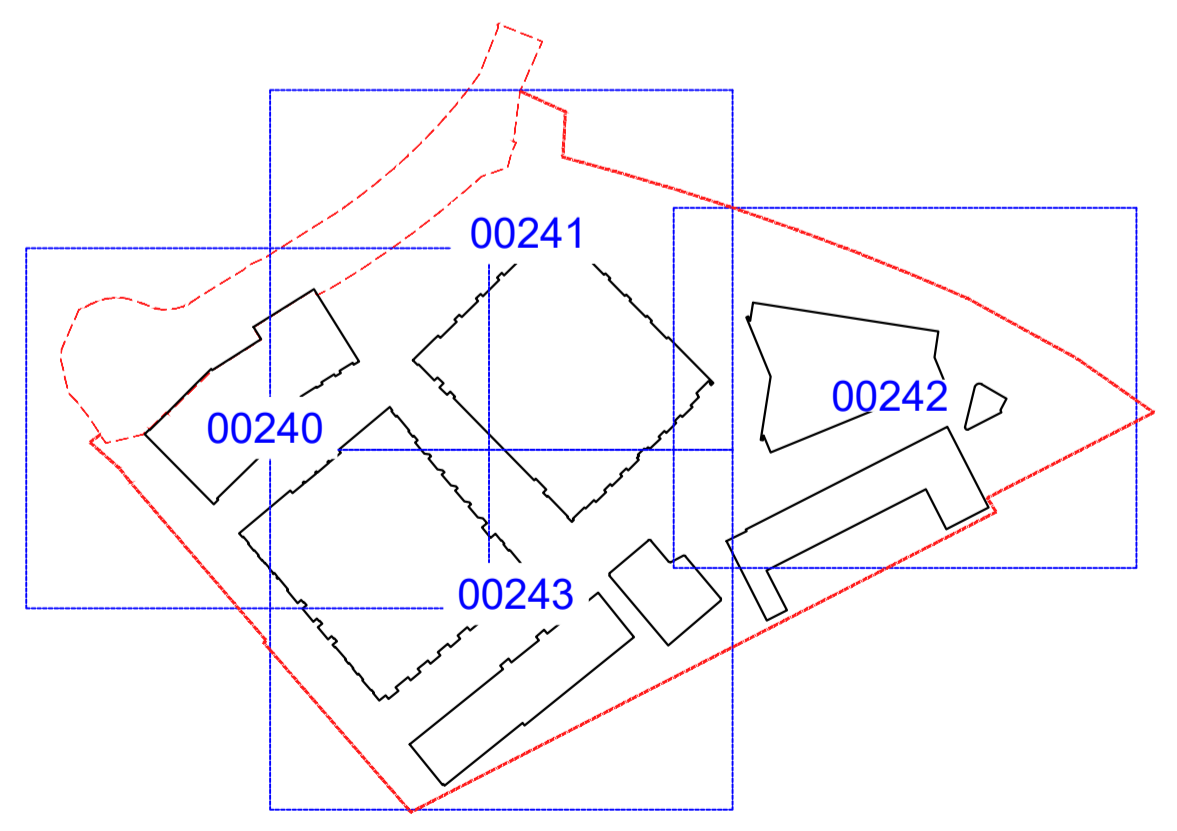

243 Navigation map Scale: 1:2000

**DO NOT SCALE FROM DRAWING**

Drawing Information  
Copyright of Place Design + Planning Ltd. 2008  
All Rights Reserved

PLEASE NOTE: Figured dimensions take precedent over scale, do not scale from drawings.

Inform Place Design + Planning Ltd of any discrepancies before works commence on site.

All dimensions to be checked on site

**SIGNIFICANT HEALTH, SAFETY & ENVIRONMENTAL INFORMATION RELATING TO CDM**

HEALTH:  
SAFETY:  
ENVIRONMENTAL:

IT IS ASSUMED ALL WORKS WILL BE CARRIED OUT BY A COMPETANT CONTRACTOR WORKING, WHERE APPROPRIATE, TO AN AGREED METHOD STATEMENT

Rev.	Description	date	by	checked
C00	First Issue	20/02/23	CHC	GH
C01	Minor amendments	24/11/23	CHC	GH

Client  
**St. George North London**  
St. George North London Ltd.  
16 The Broadway  
Internal Wharf  
London  
SW6 2UB

Project Title  
**Camden Goods Yard**  
Tree plan - Ground floor (4 of 4)

Project Stage  
**Stage 4**

**PLACE**  
Design + Planning

Project Stage  
**Stage 4**

scale 1:200 at A1 date 26/01/23  
drawn by CHC checked by GH  
rev no. CGY00-PLA-ZZZ-ZZ-DR-LS-00243 C01

Place Design + Planning Ltd  
16 West Barnes Lane  
London, SW20 0BU, UK  
+44 208944 1940  
+44 208944 1117