



No. 50

MDA Motors

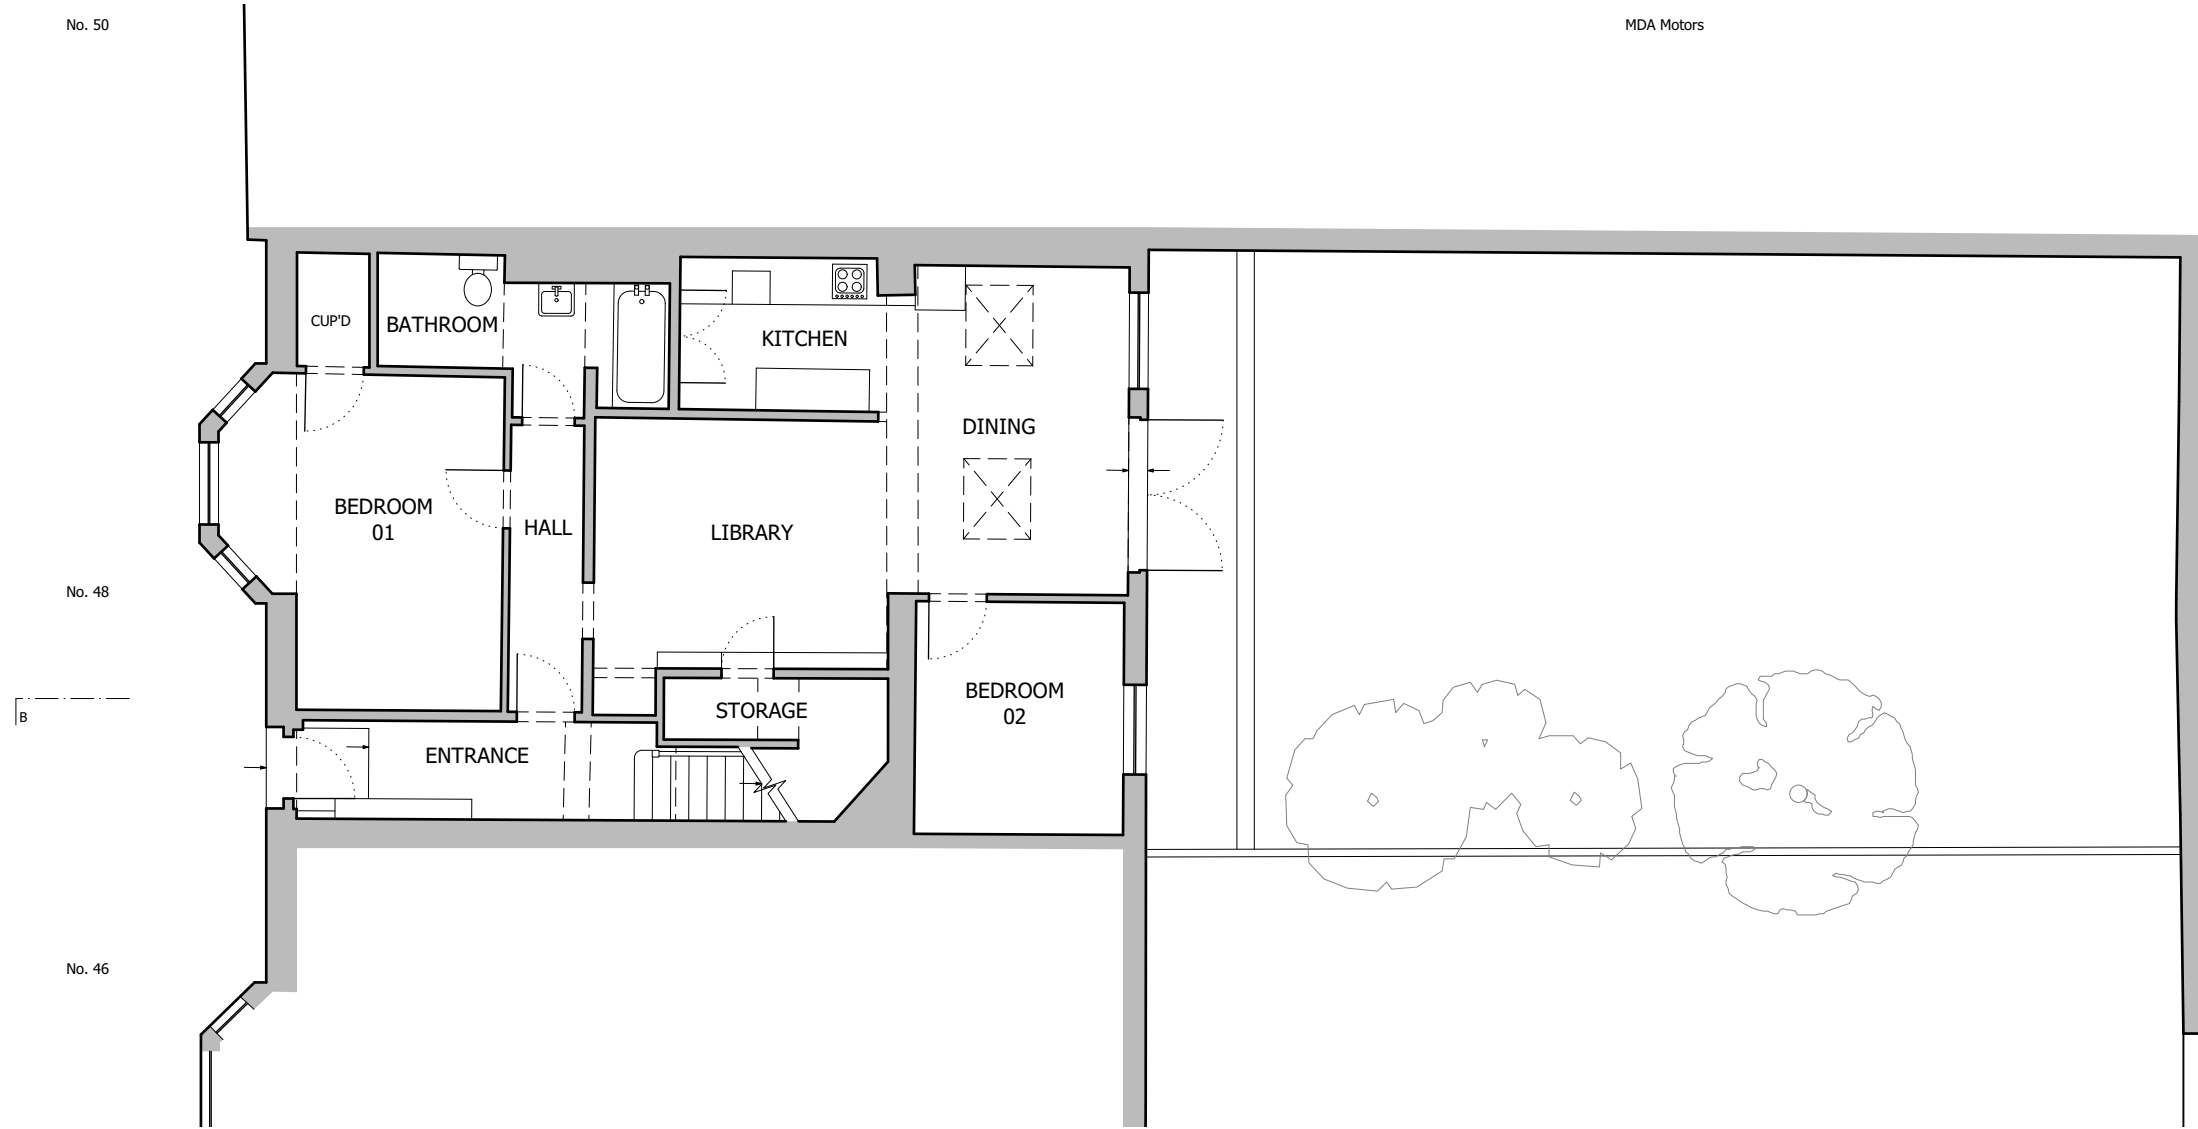

- Notes
- All contents copyright.
  - Do not scale.
  - Based on survey by others.
  - Contractor to verify all dimensions on site.
  - Read in conjunction with all relevant Architect's, Consultant's & Supplier's information.
  - Report any discrepancies to the Architect.

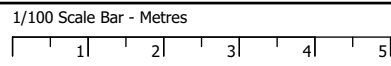

North - Indicative Only



Revisions

**A - 08/11/23 - Scale Change**

Project **Extension & Alterations at Flat 1, 48 Leverton Street London, NW5 2PG**

Drawing **Ground Floor Plan As Existing**

Number	2306_E001_A	Status	Information
Scale	1/100 @ A3	Drawn	IFS
Date	06/10/2023	Checked	NJK

Neil Kahawatte Architects

Studio 36  
Archway Studios  
Bickerton House  
25-27 Bickerton Road  
London, N19 5JT

020 7360 5330  
mail@neilkahawatte.com  
Company Number: 8530938