

No. 50


MDA Motors

No. 48

B

B


No. 46

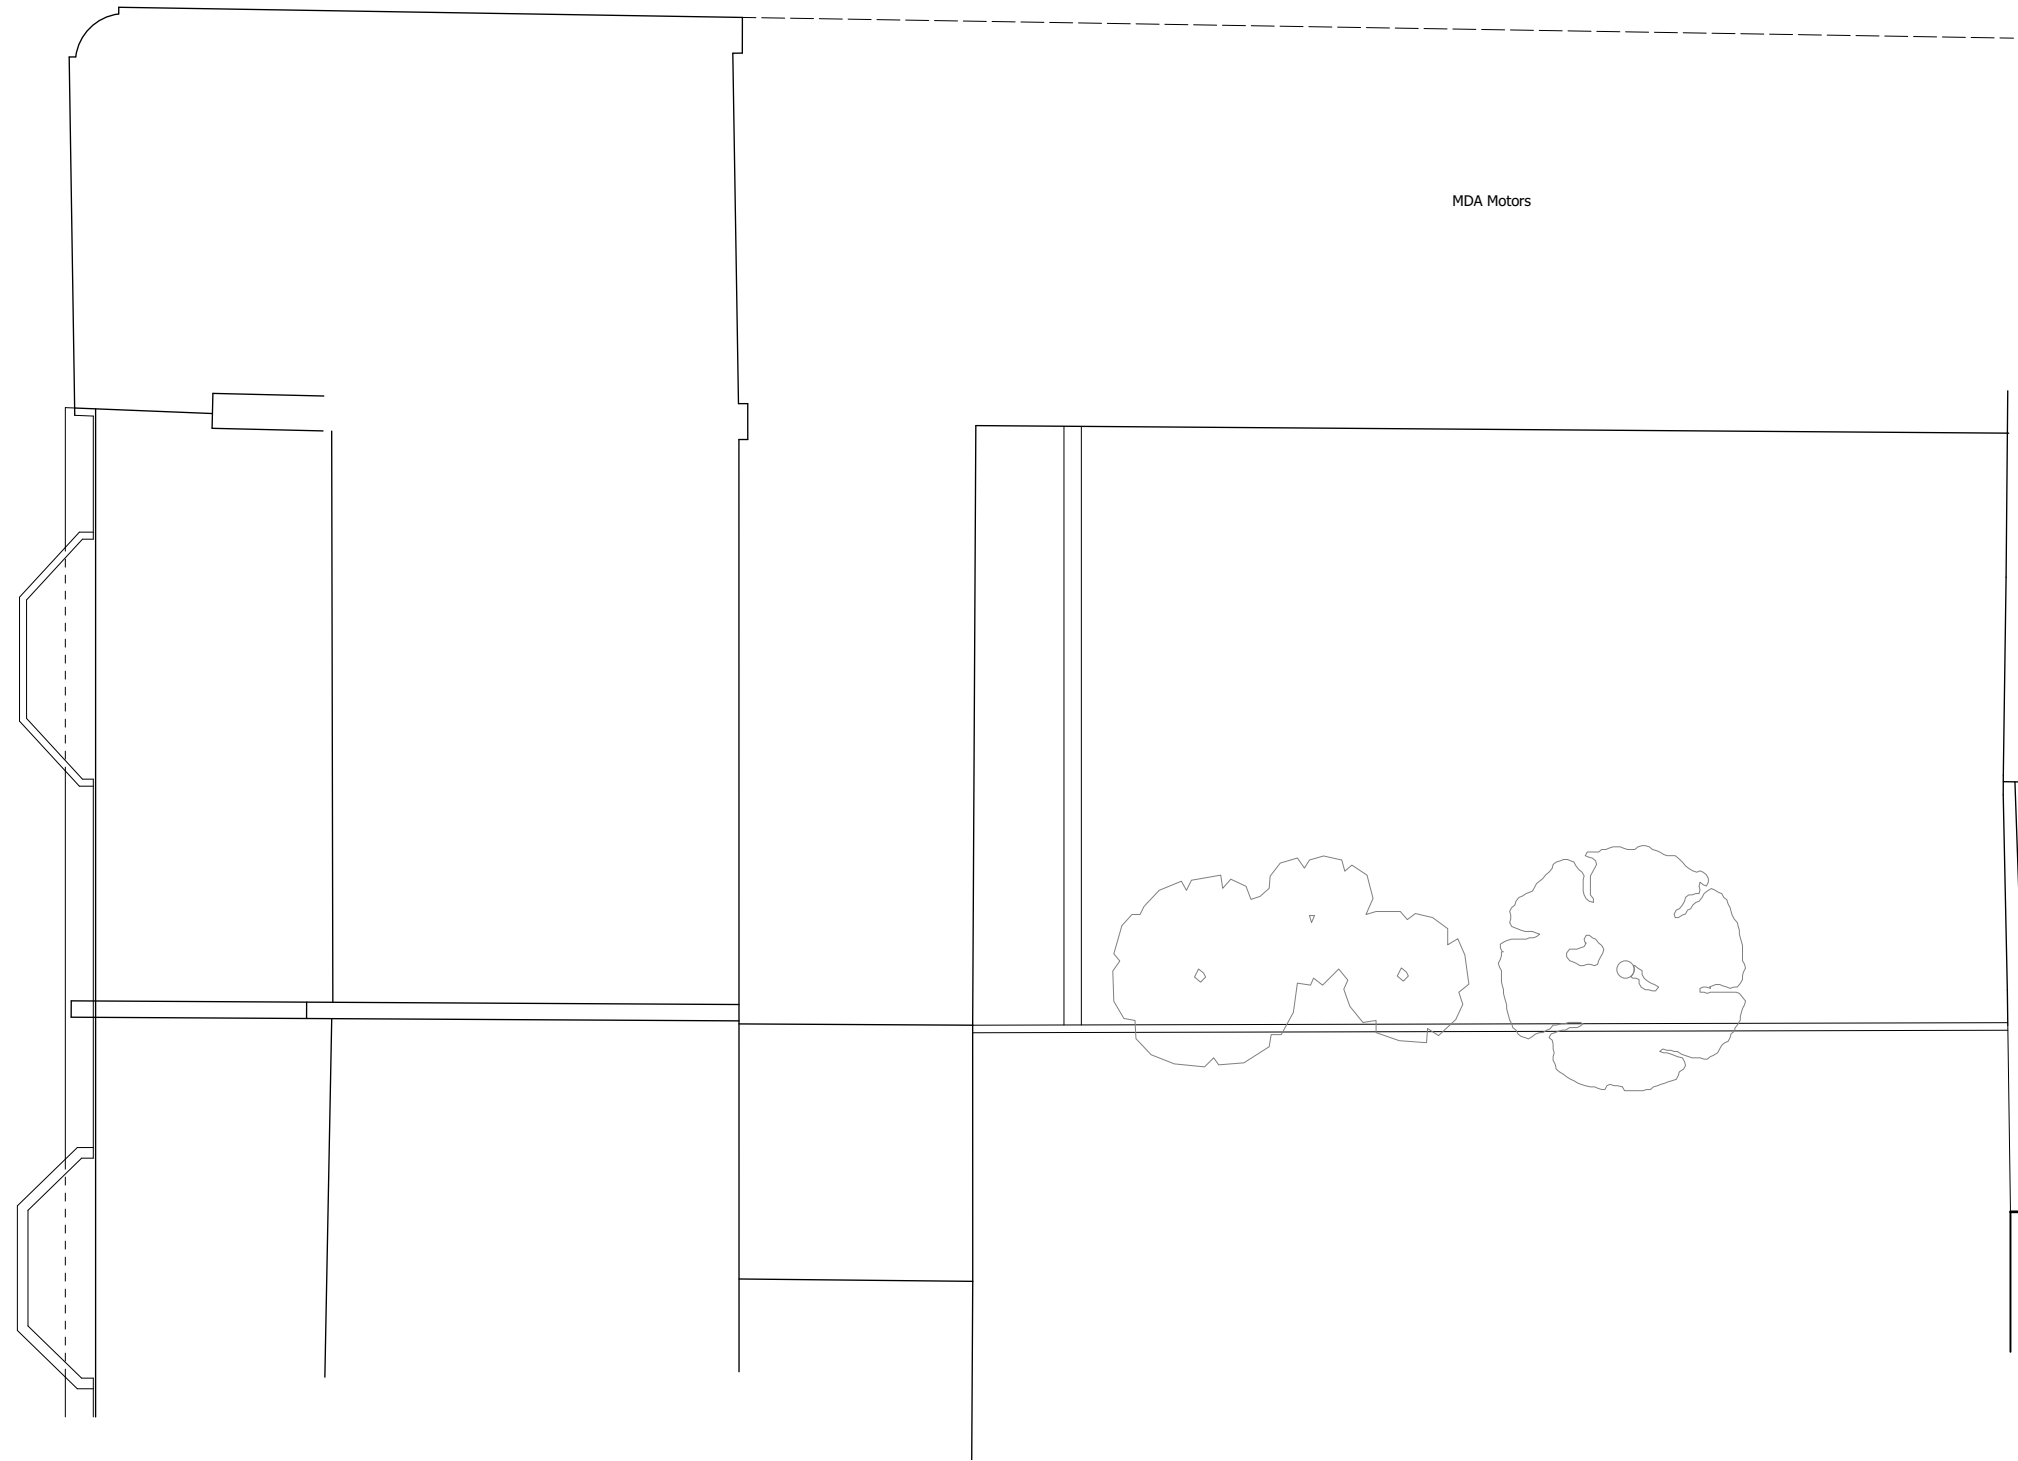

Notes

- All contents copyright.
- Do not scale.
- Based on survey by others.
- Contractor to verify all dimensions on site.
- Read in conjunction with all relevant Architect's, Consultant's & Supplier's information.
- Report any discrepancies to the Architect.

1/100 Scale Bar - Metres

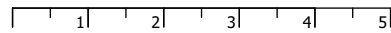

North - Indicative Only



Revisions

A - 08/11/23 - Scale Change

Project **Extension & Alterations
at Flat 1, 48 Leverton Street
London, NW5 2PG**

Drawing **Roof Plan
As Existing**

Number	2306_E002_A	Status	Information
Scale	1/100 @ A3	Drawn	IFS
Date	06/10/2023	Checked	NJK

Neil Kahawatte Architects

Studio 36
Archway Studios
Bickerton House
25-27 Bickerton Road
London, N19 5JT

020 7360 5330
mail@neilkahawatte.com
Company Number: 8530938