


No. 50



MDA MOTORS

No. 48

No. 46

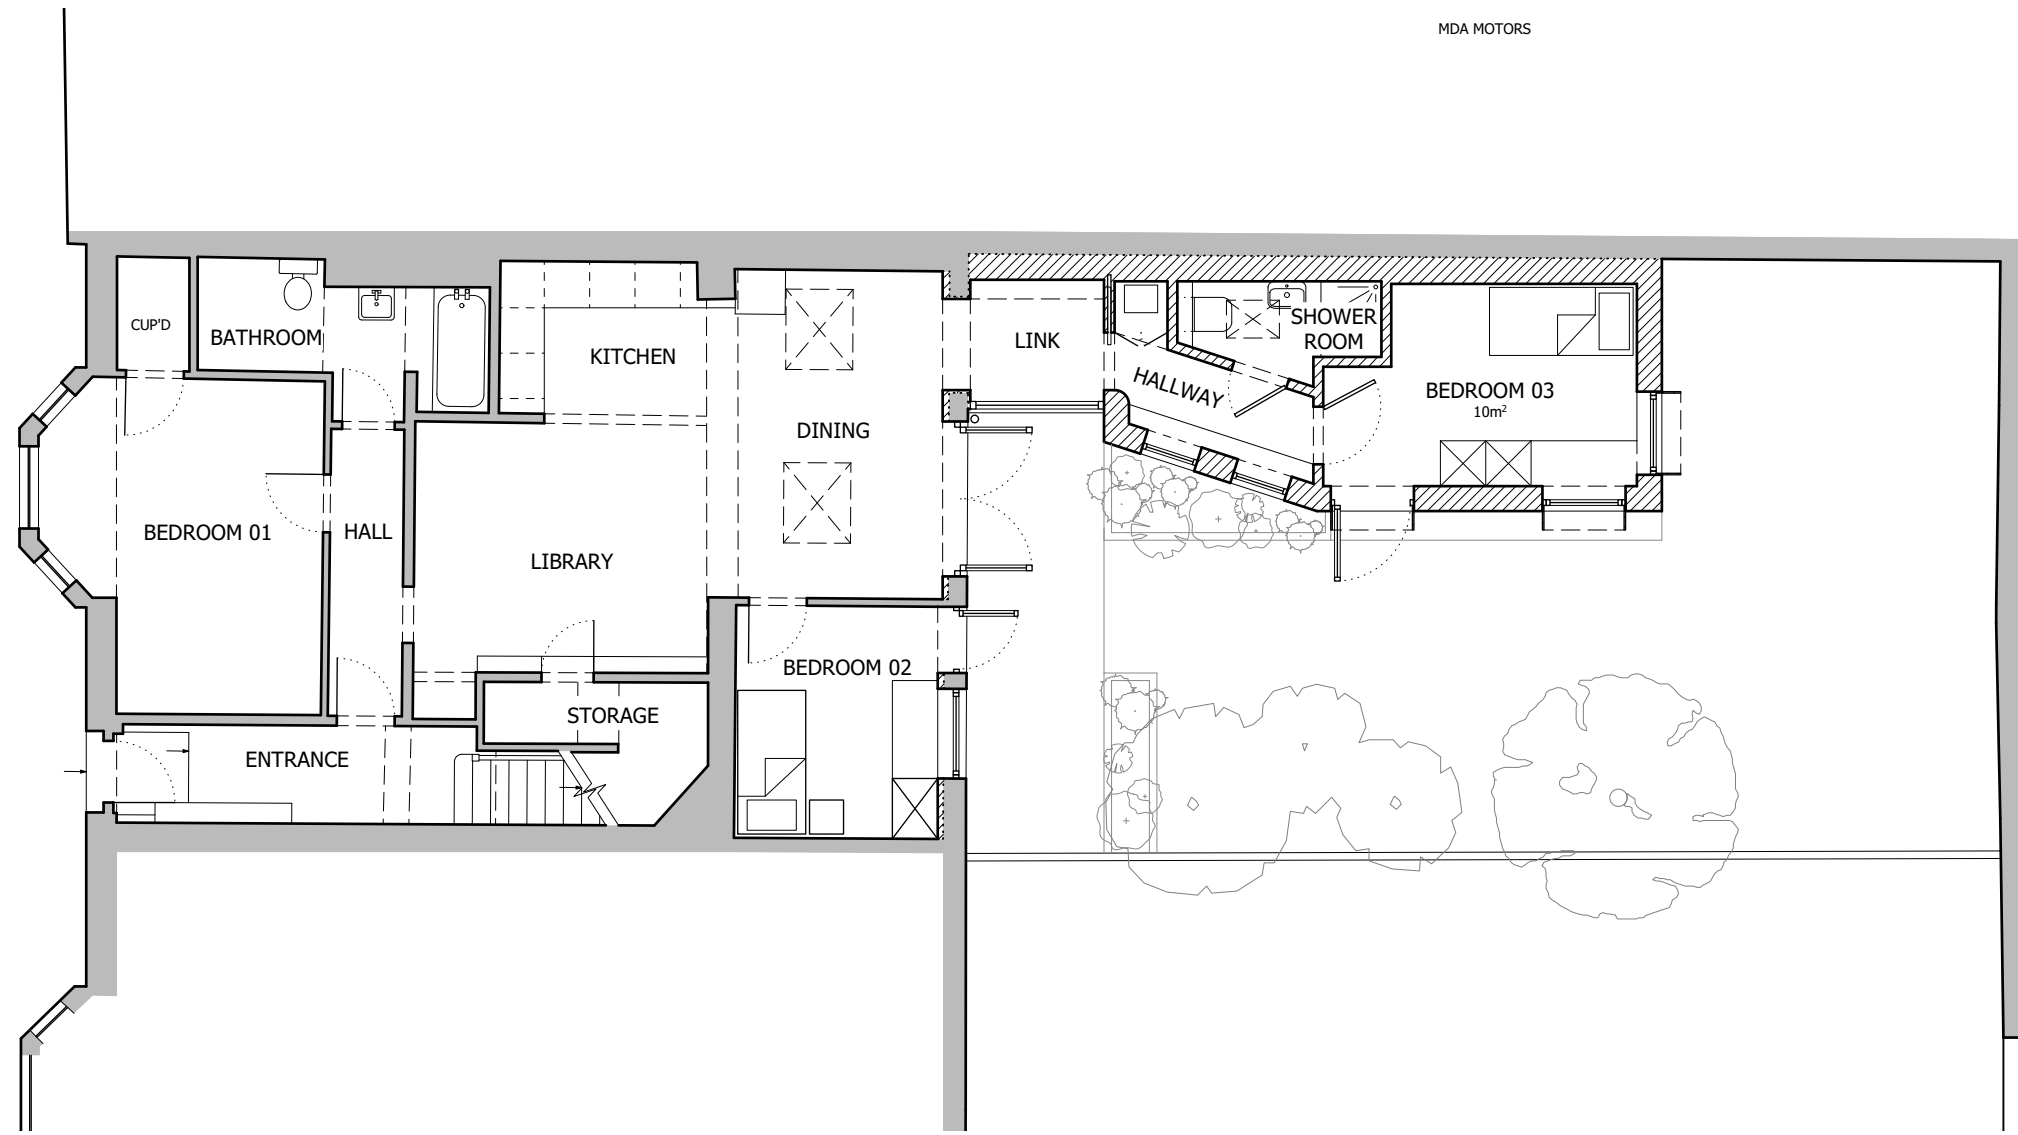

- Notes
- All contents copyright.
 - Do not scale.
 - Based on survey by others.
 - Contractor to verify all dimensions on site.
 - Read in conjunction with all relevant Architect's, Consultant's & Supplier's information.
 - Report any discrepancies to the Architect.

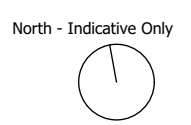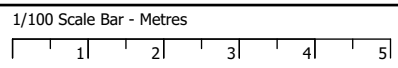

Revisions
A - 28/11/23 - Updated for Planning

Project	Extension & Alterations at Flat 1, 48 Leverton Street London, NW5 2PG		Status	Information
Drawing	Ground Floor Plan As Proposed			
Number	2306_A001_A	Status	SÓT	
Scale	1/100 @ A3	Drawn	SÓT	
Date	21/11/2023	Checked	FMS	

Neil Kahawatte Architects

Studio 36
Archway Studios
Bickerton House
25-27 Bickerton Road
London, N19 5JT

020 7360 5330
mail@neilkahawatte.com
Company Number: 8530938