

No. 50


MDA MOTORS

No. 48



B

B

No. 46

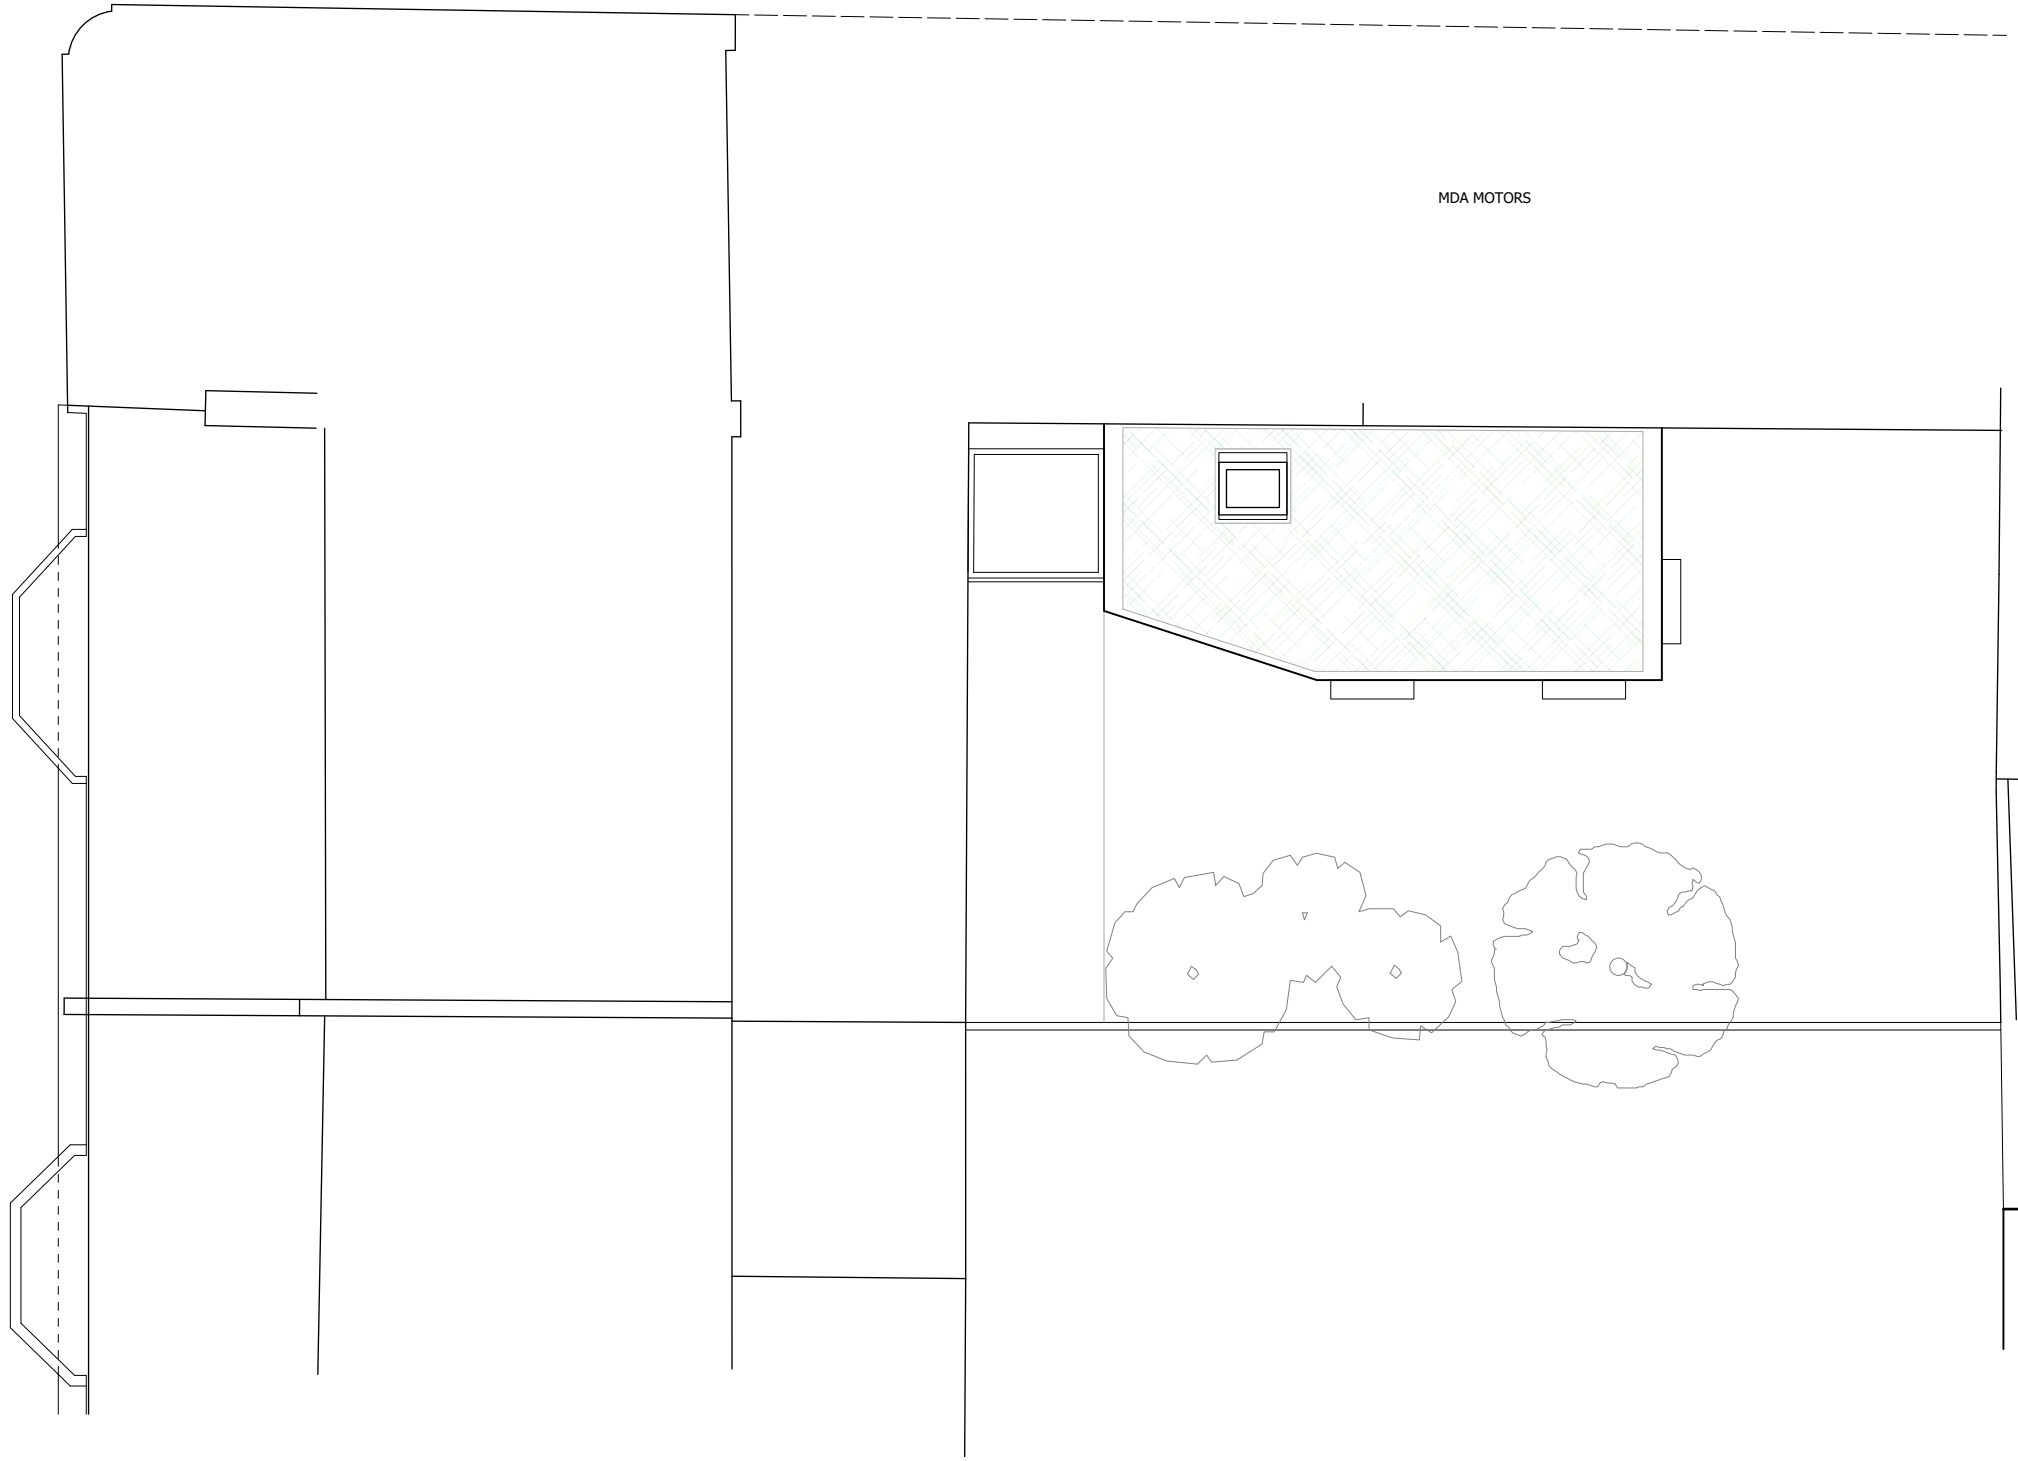

- Notes
- All contents copyright.
 - Do not scale.
 - Based on survey by others.
 - Contractor to verify all dimensions on site.
 - Read in conjunction with all relevant Architect's, Consultant's & Supplier's information.
 - Report any discrepancies to the Architect.

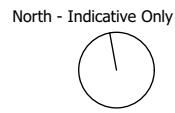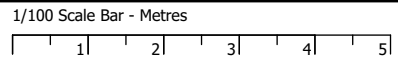

Revisions
A - 28/11/23 - Updated for Planning

Project **Extension & Alterations at Flat 1, 48 Leverton Street London, NWS 2PG**

Drawing **Roof Plan As Proposed**

Neil Kahawatte Architects

Studio 36
 Archway Studios
 Bickerton House
 25-27 Bickerton Road
 London, N19 5JT

020 7360 5330
 mail@neilkahawatte.com
 Company Number: 8530938

Number	2306_A002_A	Status	Information
Scale	1/100 @ A3	Drawn	SÓT
Date	23/11/2023	Checked	FMS