



SIDE ELEVATION

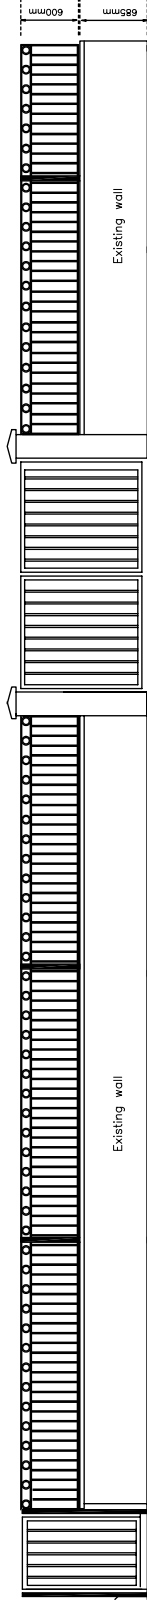

Single gate

FRONT ELEVATION

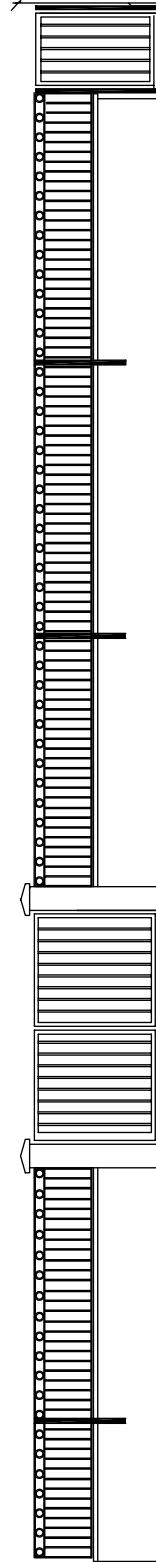

REAR ELEVATION

General Notes

NOTES

To measure approx 600mm above dwarf wall to achieve overall height of approx 1.285m

All railings gates to be Galvanised and painted black

| No. | Revision/Issue No.2 | Date |
|-----|---------------------|------|
| | | |
| | | |

Firm Name and Address

bmcS
 CONSULTANTS LTD
 Unit 3 Colindale Technology Park
 Colindale Lane
 London
 NW9 6BX Tel:020 8358 6561

Project Name and Address

50 Priory Road
 London
 NW6 3RE

Sheet

| | | | |
|---------|--------------------|-------|---|
| Project | Railings and gates | Sheet | 1 |
| Date | 4th October 2019 | | |
| Scale | A3 Not to scale | | |