


A | LOWER GROUND FLOOR EXISTING PLAN
SCALE: 1:50 (A3)

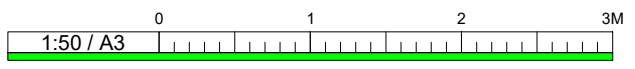

REV.	DATE	DESCRIPTION
A	03.05.23	Amendments following Planning Meeting
B	13.06.23	Balcony change omitted following planning comments
C	23.11.23	Existing internal layout to be shown on plan

OPSIDESIGN
London | Athens
www.opsidesign.com

PROJECT NAME:
4 HAY MEWS
PROJECT NO.:
2209
CLIENT:
ADDRESS:
4 Hay Mews,
London
NW3 2BG, UK

TITLE:
LOWER GROUND FLOOR PROPOSED PLAN
SCALE:
1:50 (A3)
DRAWN:
NC
STAGE:
PLANNING

DWG.#:
LB-104-LG
DATE:
23-NOV-2023
CHECKED:
GM / NT
REVISION: