



# 3 MURRAY STREET NW1.

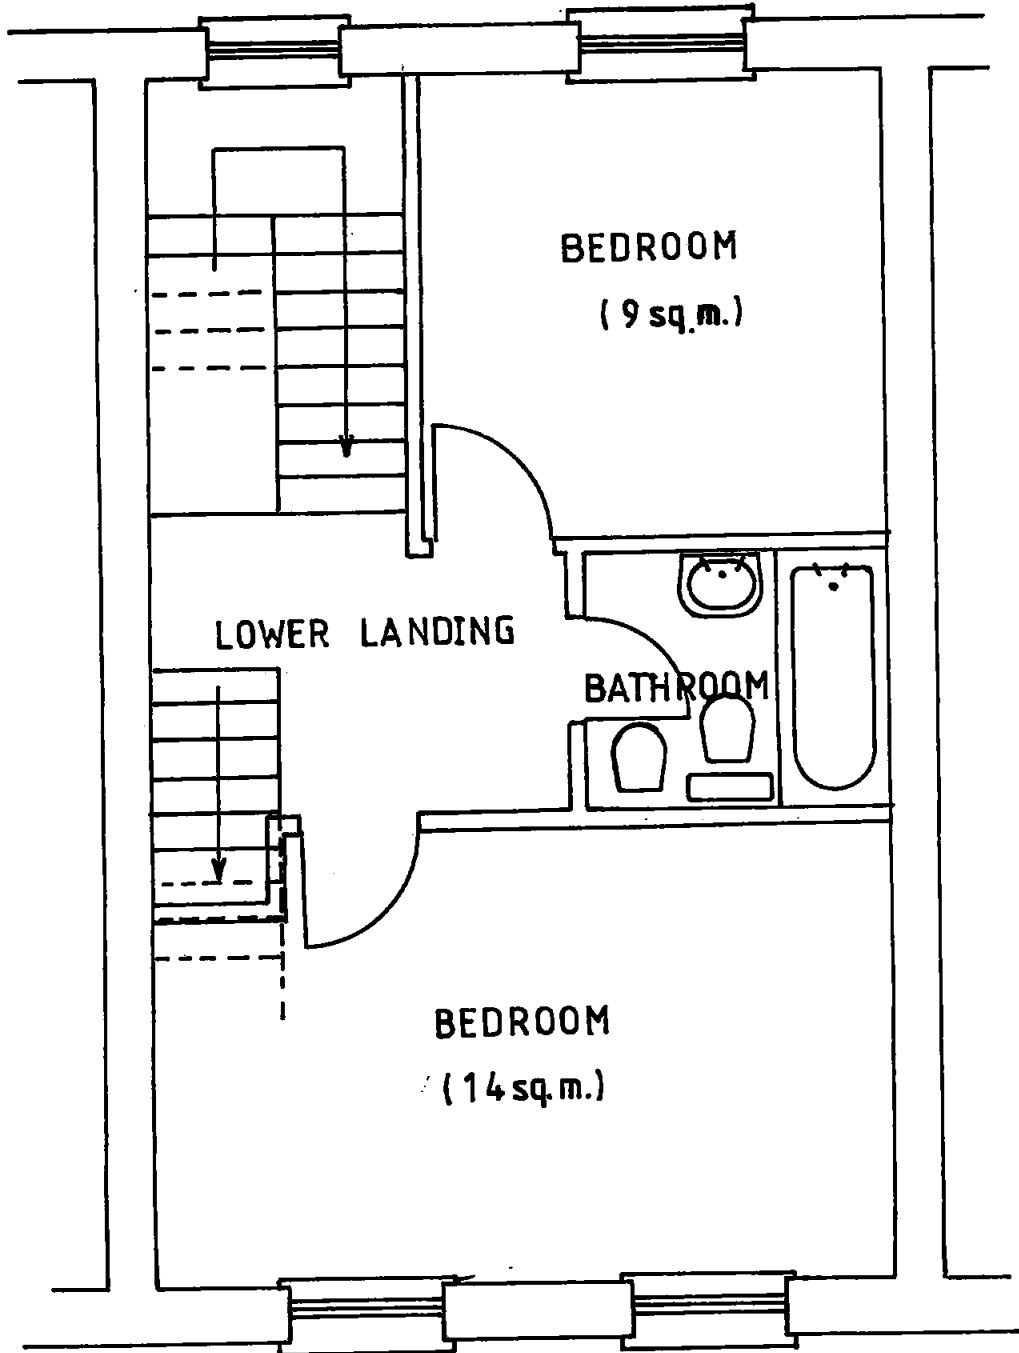

SECOND FLOOR

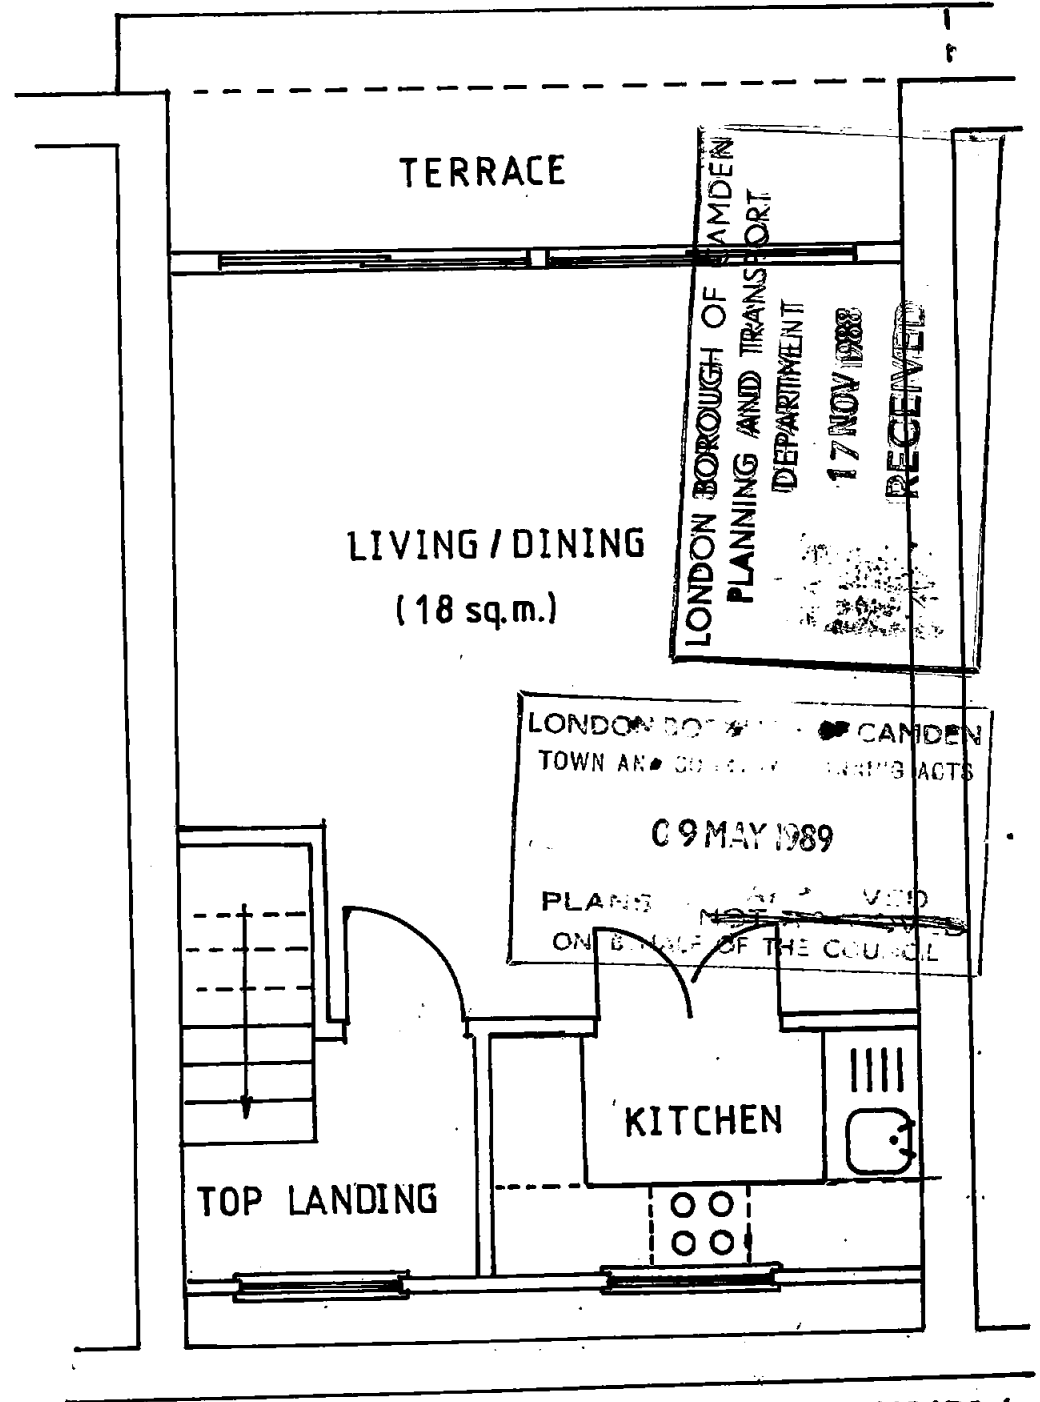

LONDON BOROUGH OF CAMDEN  
PLANNING AND TRANSPORT  
DEPARTMENT  
17 NOV 1988  
RECEIVED

LONDON BOROUGH OF CAMDEN  
TOWN AND COUNCIL PLANNING ACTS  
09 MAY 1989  
PLANS RECEIVED  
ON BEHALF OF THE COUNCIL

TP 8802542 R1 THIRD FLOOR

drg no.: 3MS/PA 4  
scale: 1/100