
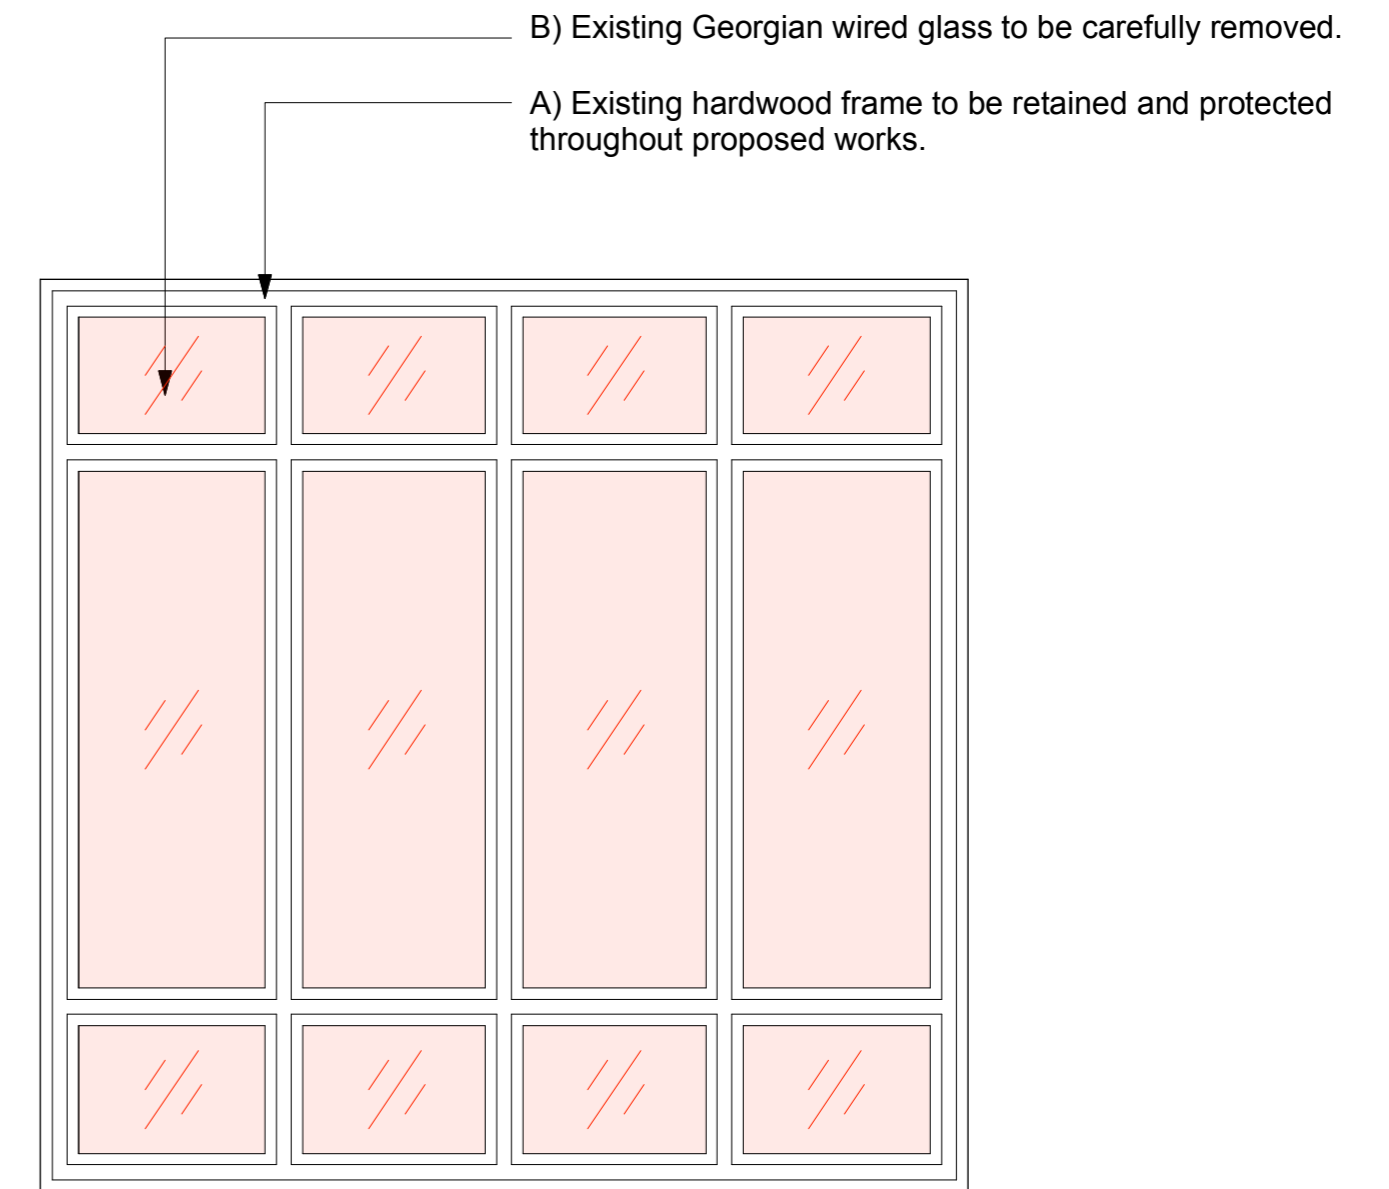
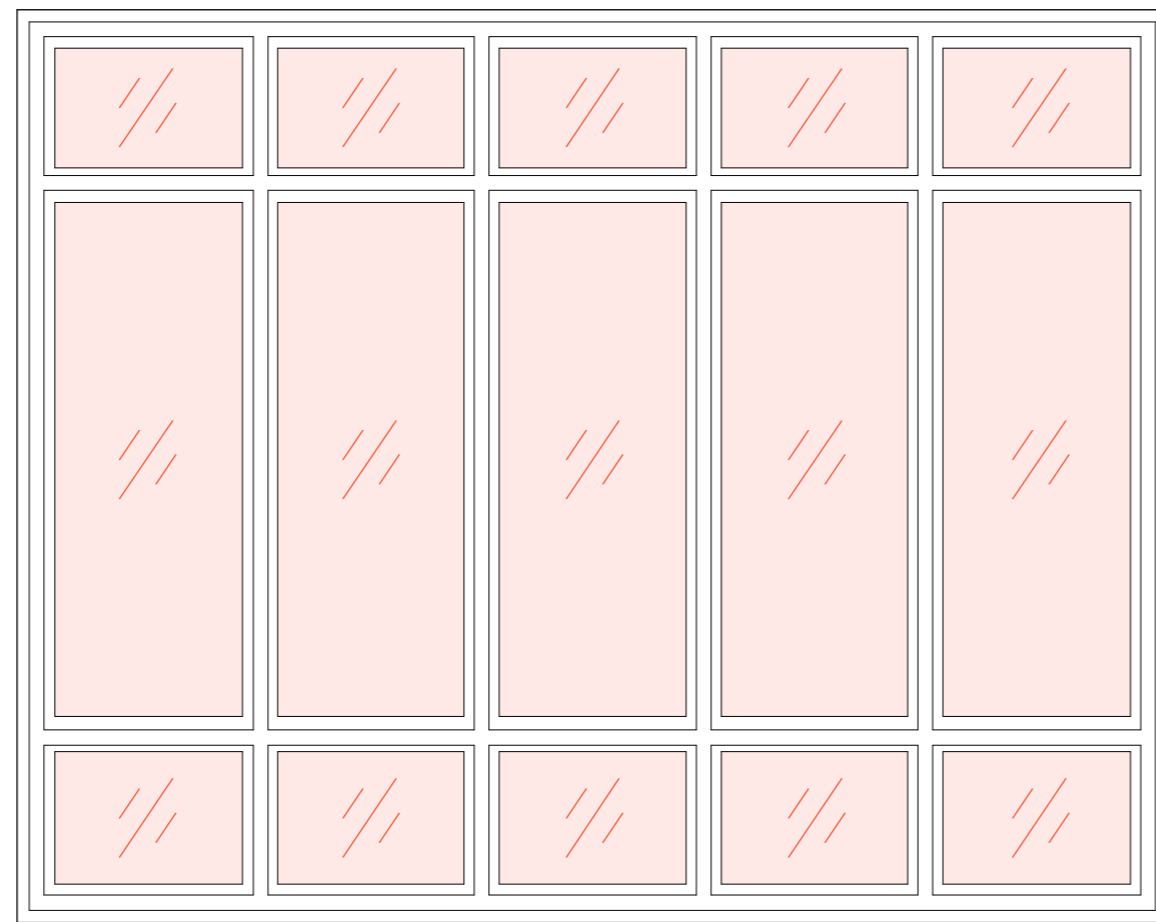


EXISTING


- Existing
- Existing Removed
- New

For window locations refer to location key plans
(drawing 951/PL/111 - 951/PL/114)

WINDOW TYPE 2 Stair Core 2 North-East & Stair Core 3 South-West Windows : Existing and Proposed Details

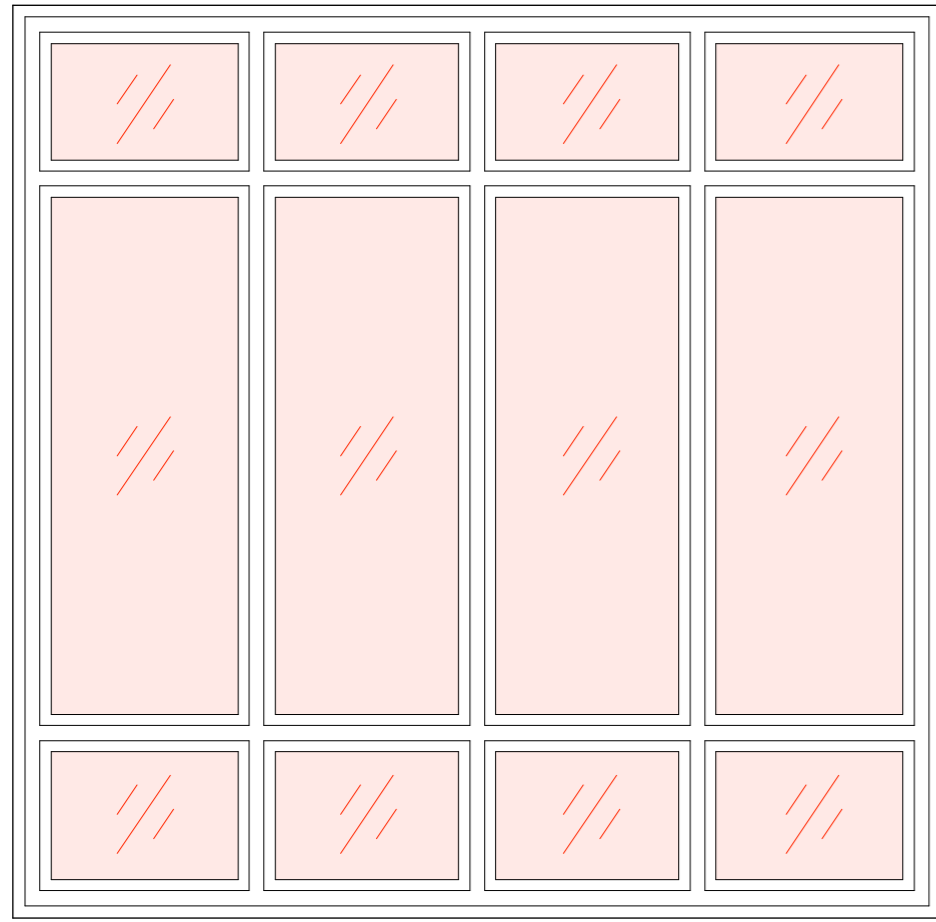




1 Typical Window Elevation: Existing
Scale: 1:20@A3

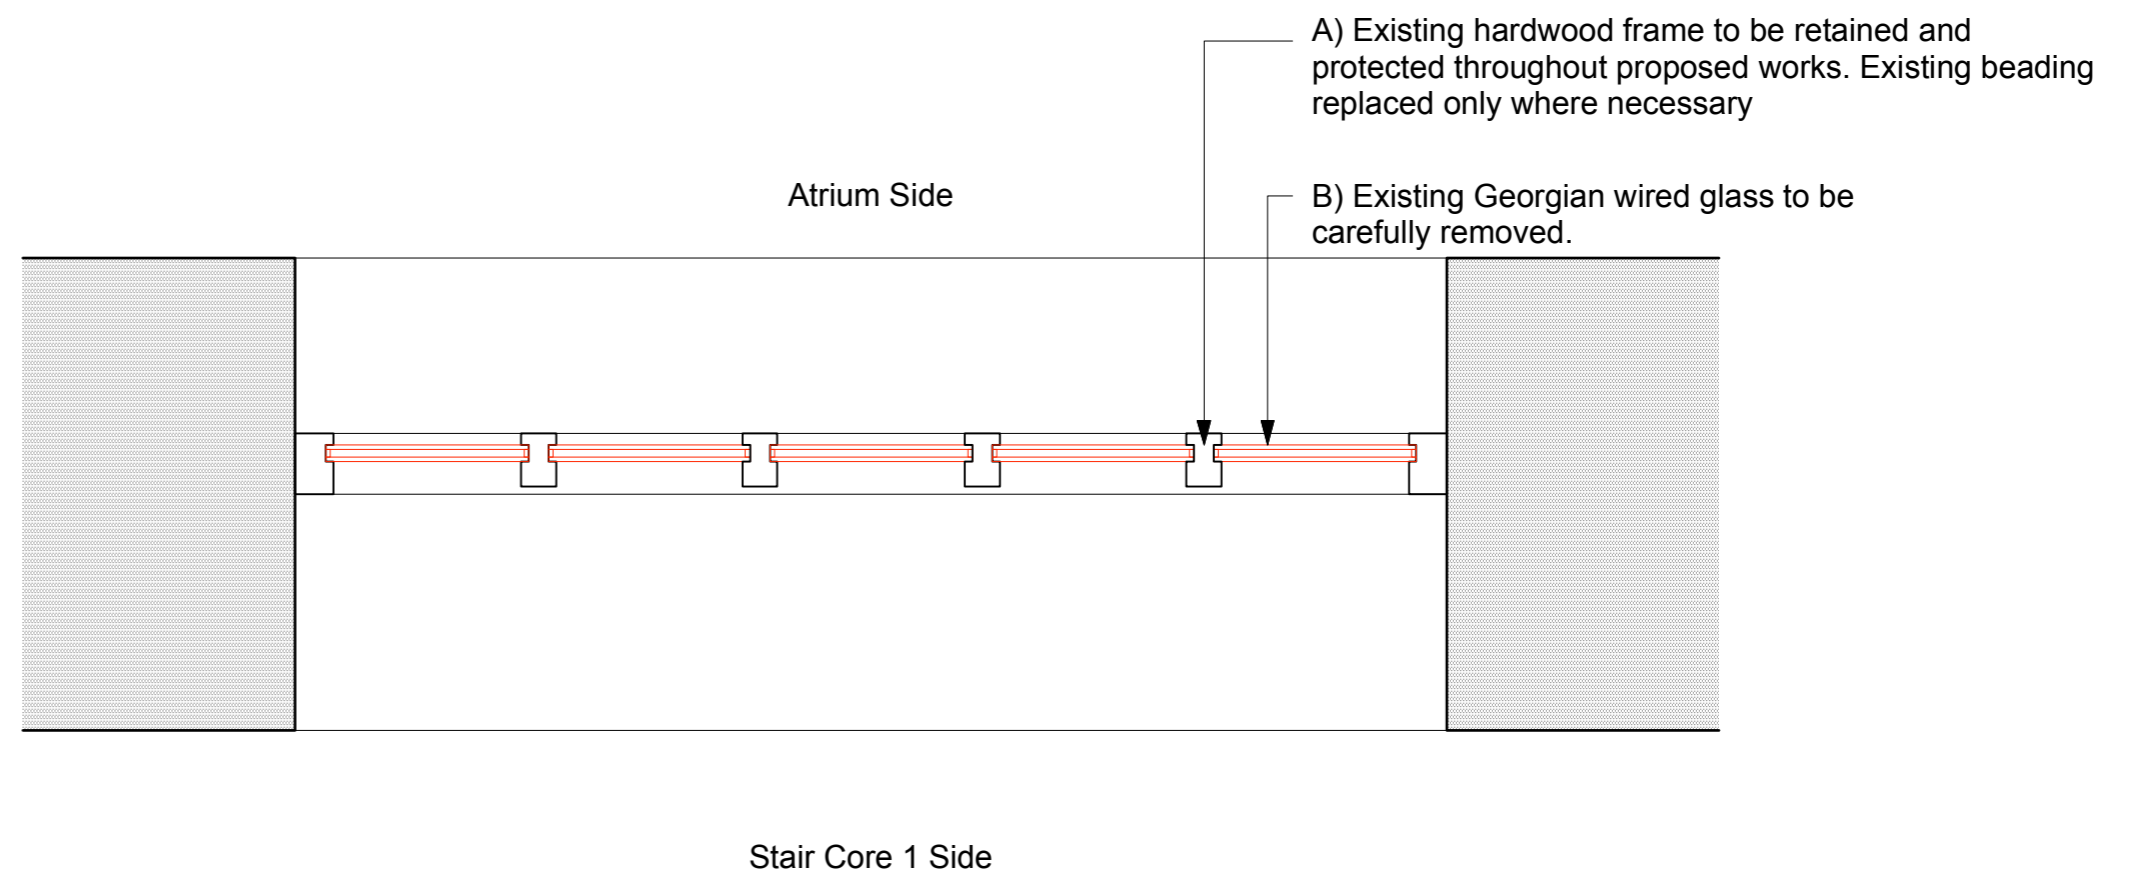


2 Typical Window Plan: Existing
Scale: 1:20@A3

PROPOSED

- Existing
- Existing Removed
- New

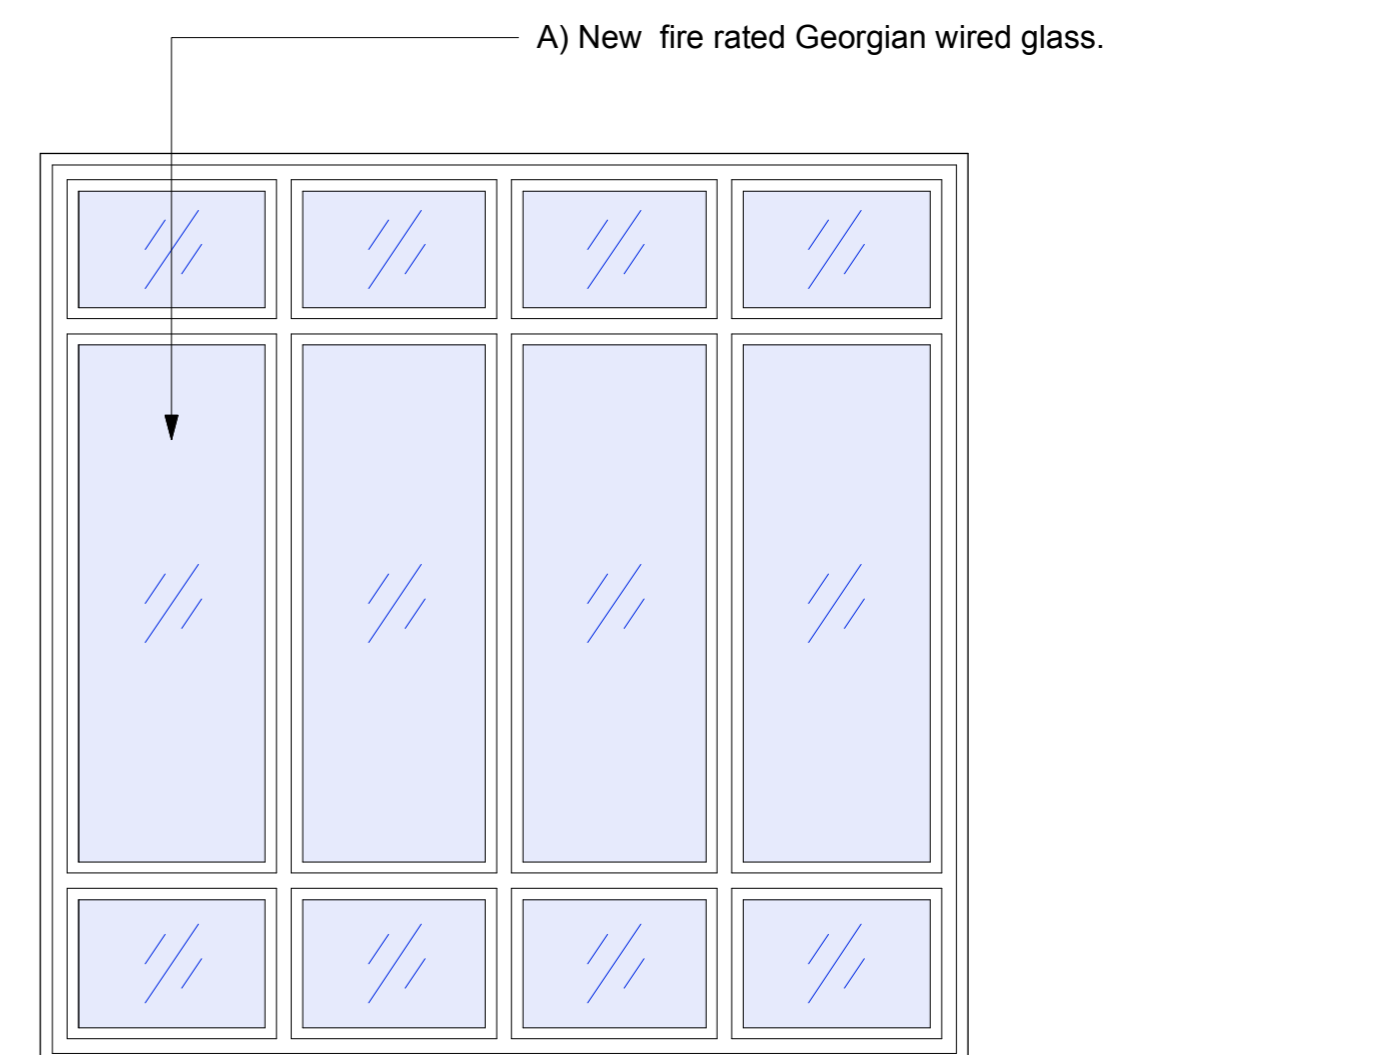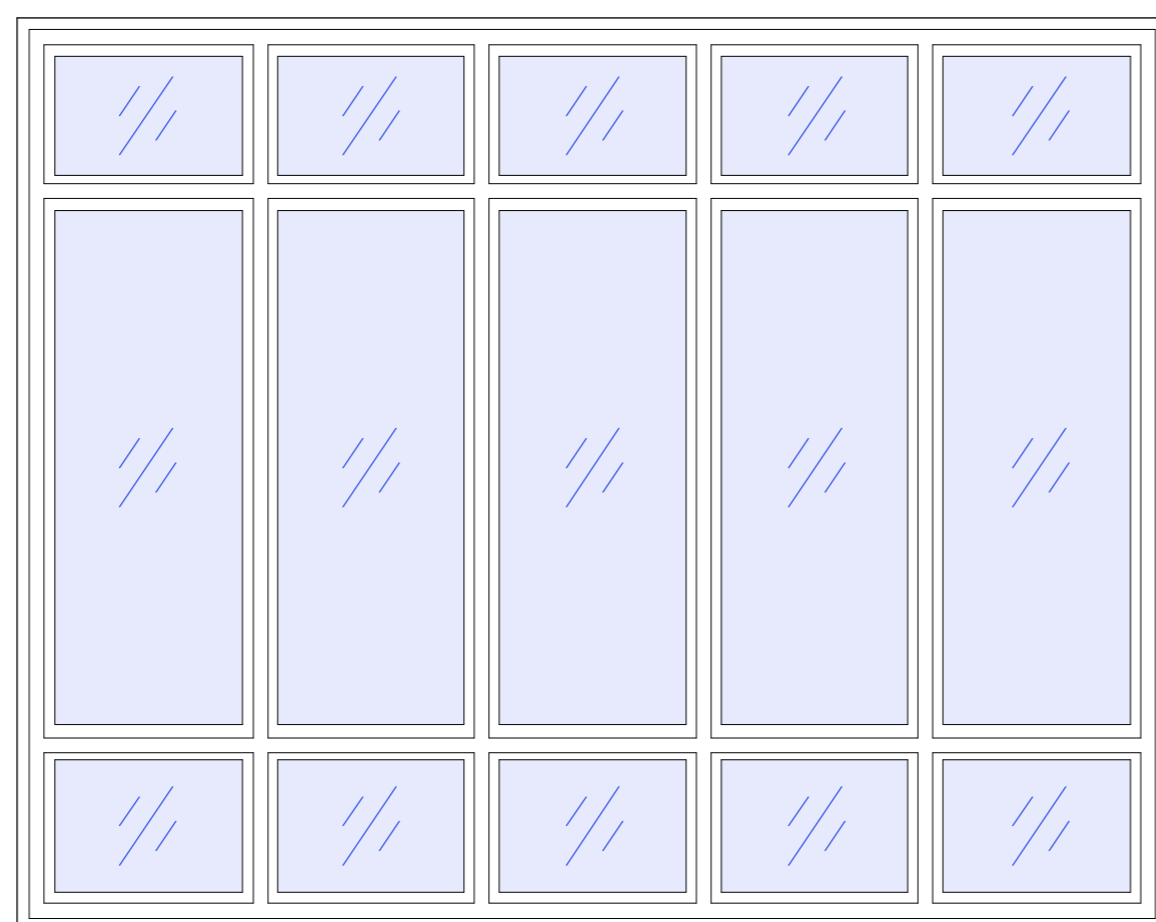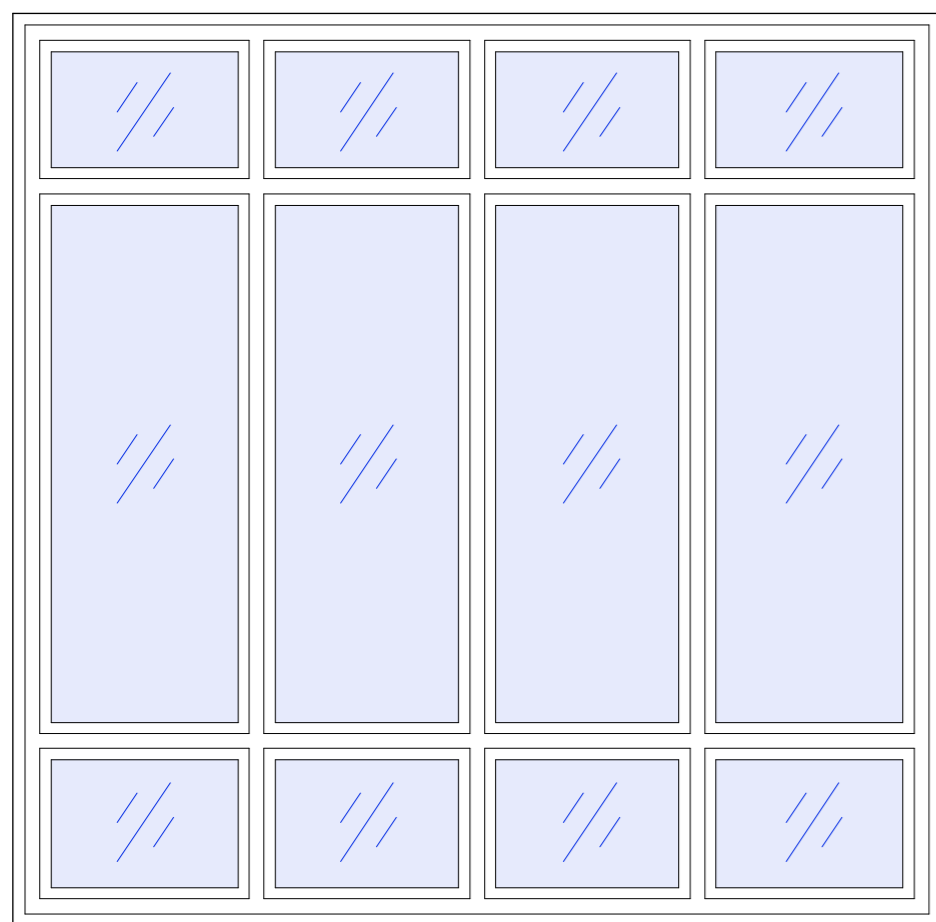

3 Typical Window Elevation: Proposed
Scale: 1:20@A3

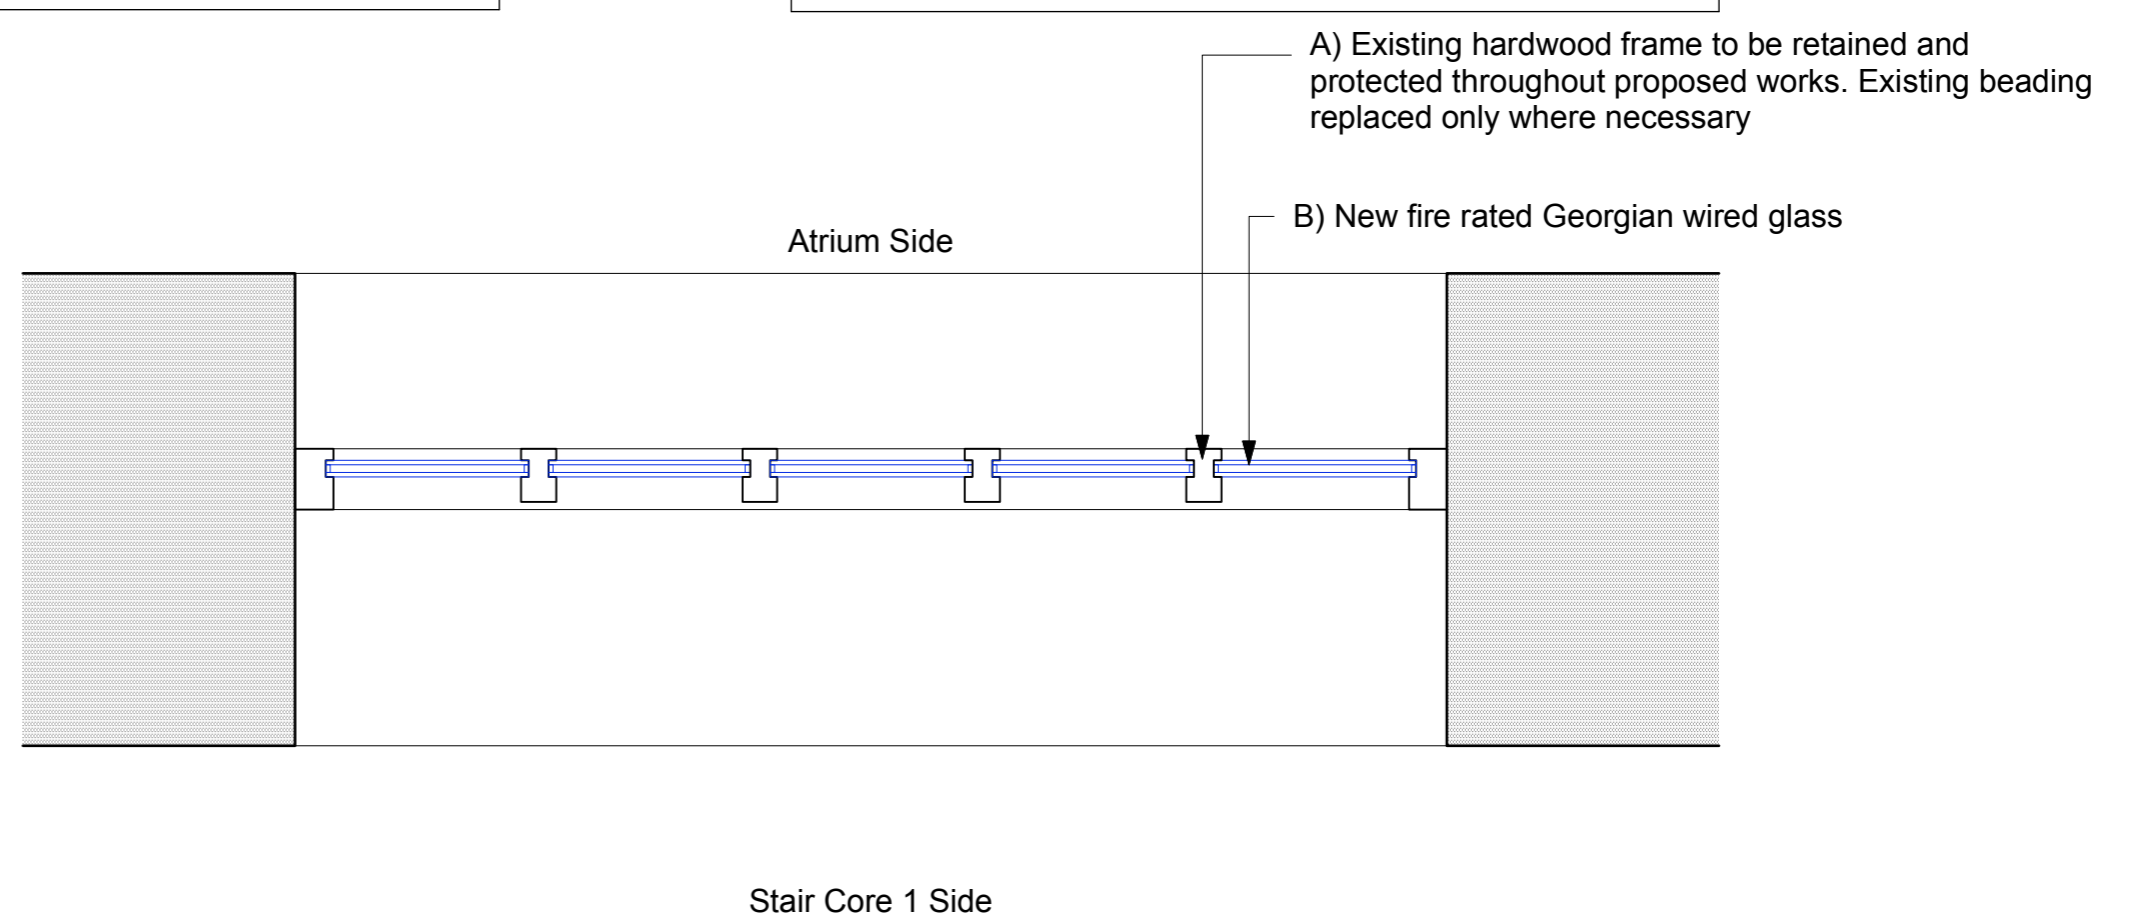

4 Typical Window Plan: Proposed
Scale: 1:20@A3

Revision	Date	Amendment	Notes	Client	Project	Drawing	Scale	Date	Drawn	Revision
B	11.10.23	Planning Issue	<p>NO DIMENSIONS ARE TO BE SCALED FROM THIS DRAWING. THE CONTRACTOR/MANUFACTURER IS RESPONSIBLE FOR CHECKING ALL DIMENSIONS AND QUERING ANY DISCREPANCIES. THIS DRAWING IS THE PROPERTY OF BURWELL ARCHITECTS LTD. COPYRIGHT IS RESERVED BY THEM AND THE DRAWING IS ISSUED ON CONDITION THAT IT IS NOT COPIED, REPRODUCED, RETAINED OR DISCLOSED TO ANY UNAUTHORISED PERSON, EITHER WHOLLY OR IN PART, WITHOUT WRITTEN CONSENT.</p>	London School of Hygiene and Tropical Medicine	Phase 3 Internal Fire Strategy	StairInternal Windows: Type 2	1:20 @ A3	October 2023	TW	A
				Project N°	Drawing N°					
				951	951/PL/158					

Burwell Architects
info@burwellarchitects.com
www.burwellarchitects.com
Unit 001 California Building
Doris Gateway
London SE13 7SB
020 8305 6010