



ORIEL

Façade Planning Submission – Condition 6.1, External Door Package



PROJECT NAME	ORIEL
--------------	--------------

ORIGINATOR	IBI GROUP UK	ORIGINATOR LOGO (if applicable)
------------	---------------------	---------------------------------

TITLE	Façade Planning Submission – Condition 6.1, External Door Package
-------	--

STAGE(s) (RIBA/BSRIA):	RIBA 4	SUITABILITY CODE:	D5 - Planning Application
---------------------------	---------------	-------------------	----------------------------------

ORL	IBI	XX	XX	TRP	A	251103	P02
PROJECT	ORIGINATOR	FUNCTIONAL BREAKDOWN	SPATIAL BREAKDOWN	FORM	DISCIPLINE	SEQUENCE NUMBER	REVISION



ORIEL

Façade Planning Submission – Condition 6.1, External Door Package



CURRENT REVISION

Revision	Date	Author	Comment
P02	2023-06-13	Shawn Lee	Cover Page Revised. Issue For Planning

REVISION HISTORY


Revision	Date	Author	Comment
P01	2023-06-09	Shawn Lee	Issue For Planning
P02	2023-06-13	Shawn Lee	Cover Page Revised. Issue For Planning




DRAWING LIST

The following are the drawing list included within this document.


Drawing No.	Drawing Title
ORL-IBI-XX-XX-DEV-A-251700	External Door Types – Framed Glazing 1
ORL-IBI-XX-XX-DEV-A-251701	External Door Types – Framed Glazing 2
ORL-IBI-XX-XX-DEV-A-251702	External Door Types – Frameless Glazing
ORL-IBI-XX-XX-DEV-A-251703	External Door Types – Solid & Louvre Doors
ORL-IBI-XX-XX-DEV-A-251710	Typical External Framed Glazed Door Details 1
ORL-IBI-XX-XX-DEV-A-251711	Typical External Framed Glazed Door Details 2
ORL-IBI-XX-XX-DEV-A-251712	Typical External Framed Sliding Door Details
ORL-IBI-XX-XX-DEV-A-251713	Typical External Frameless Glazed Door Details
ORL-IBI-XX-XX-DEV-A-251714	Typical External Solid & Louvred Door Details

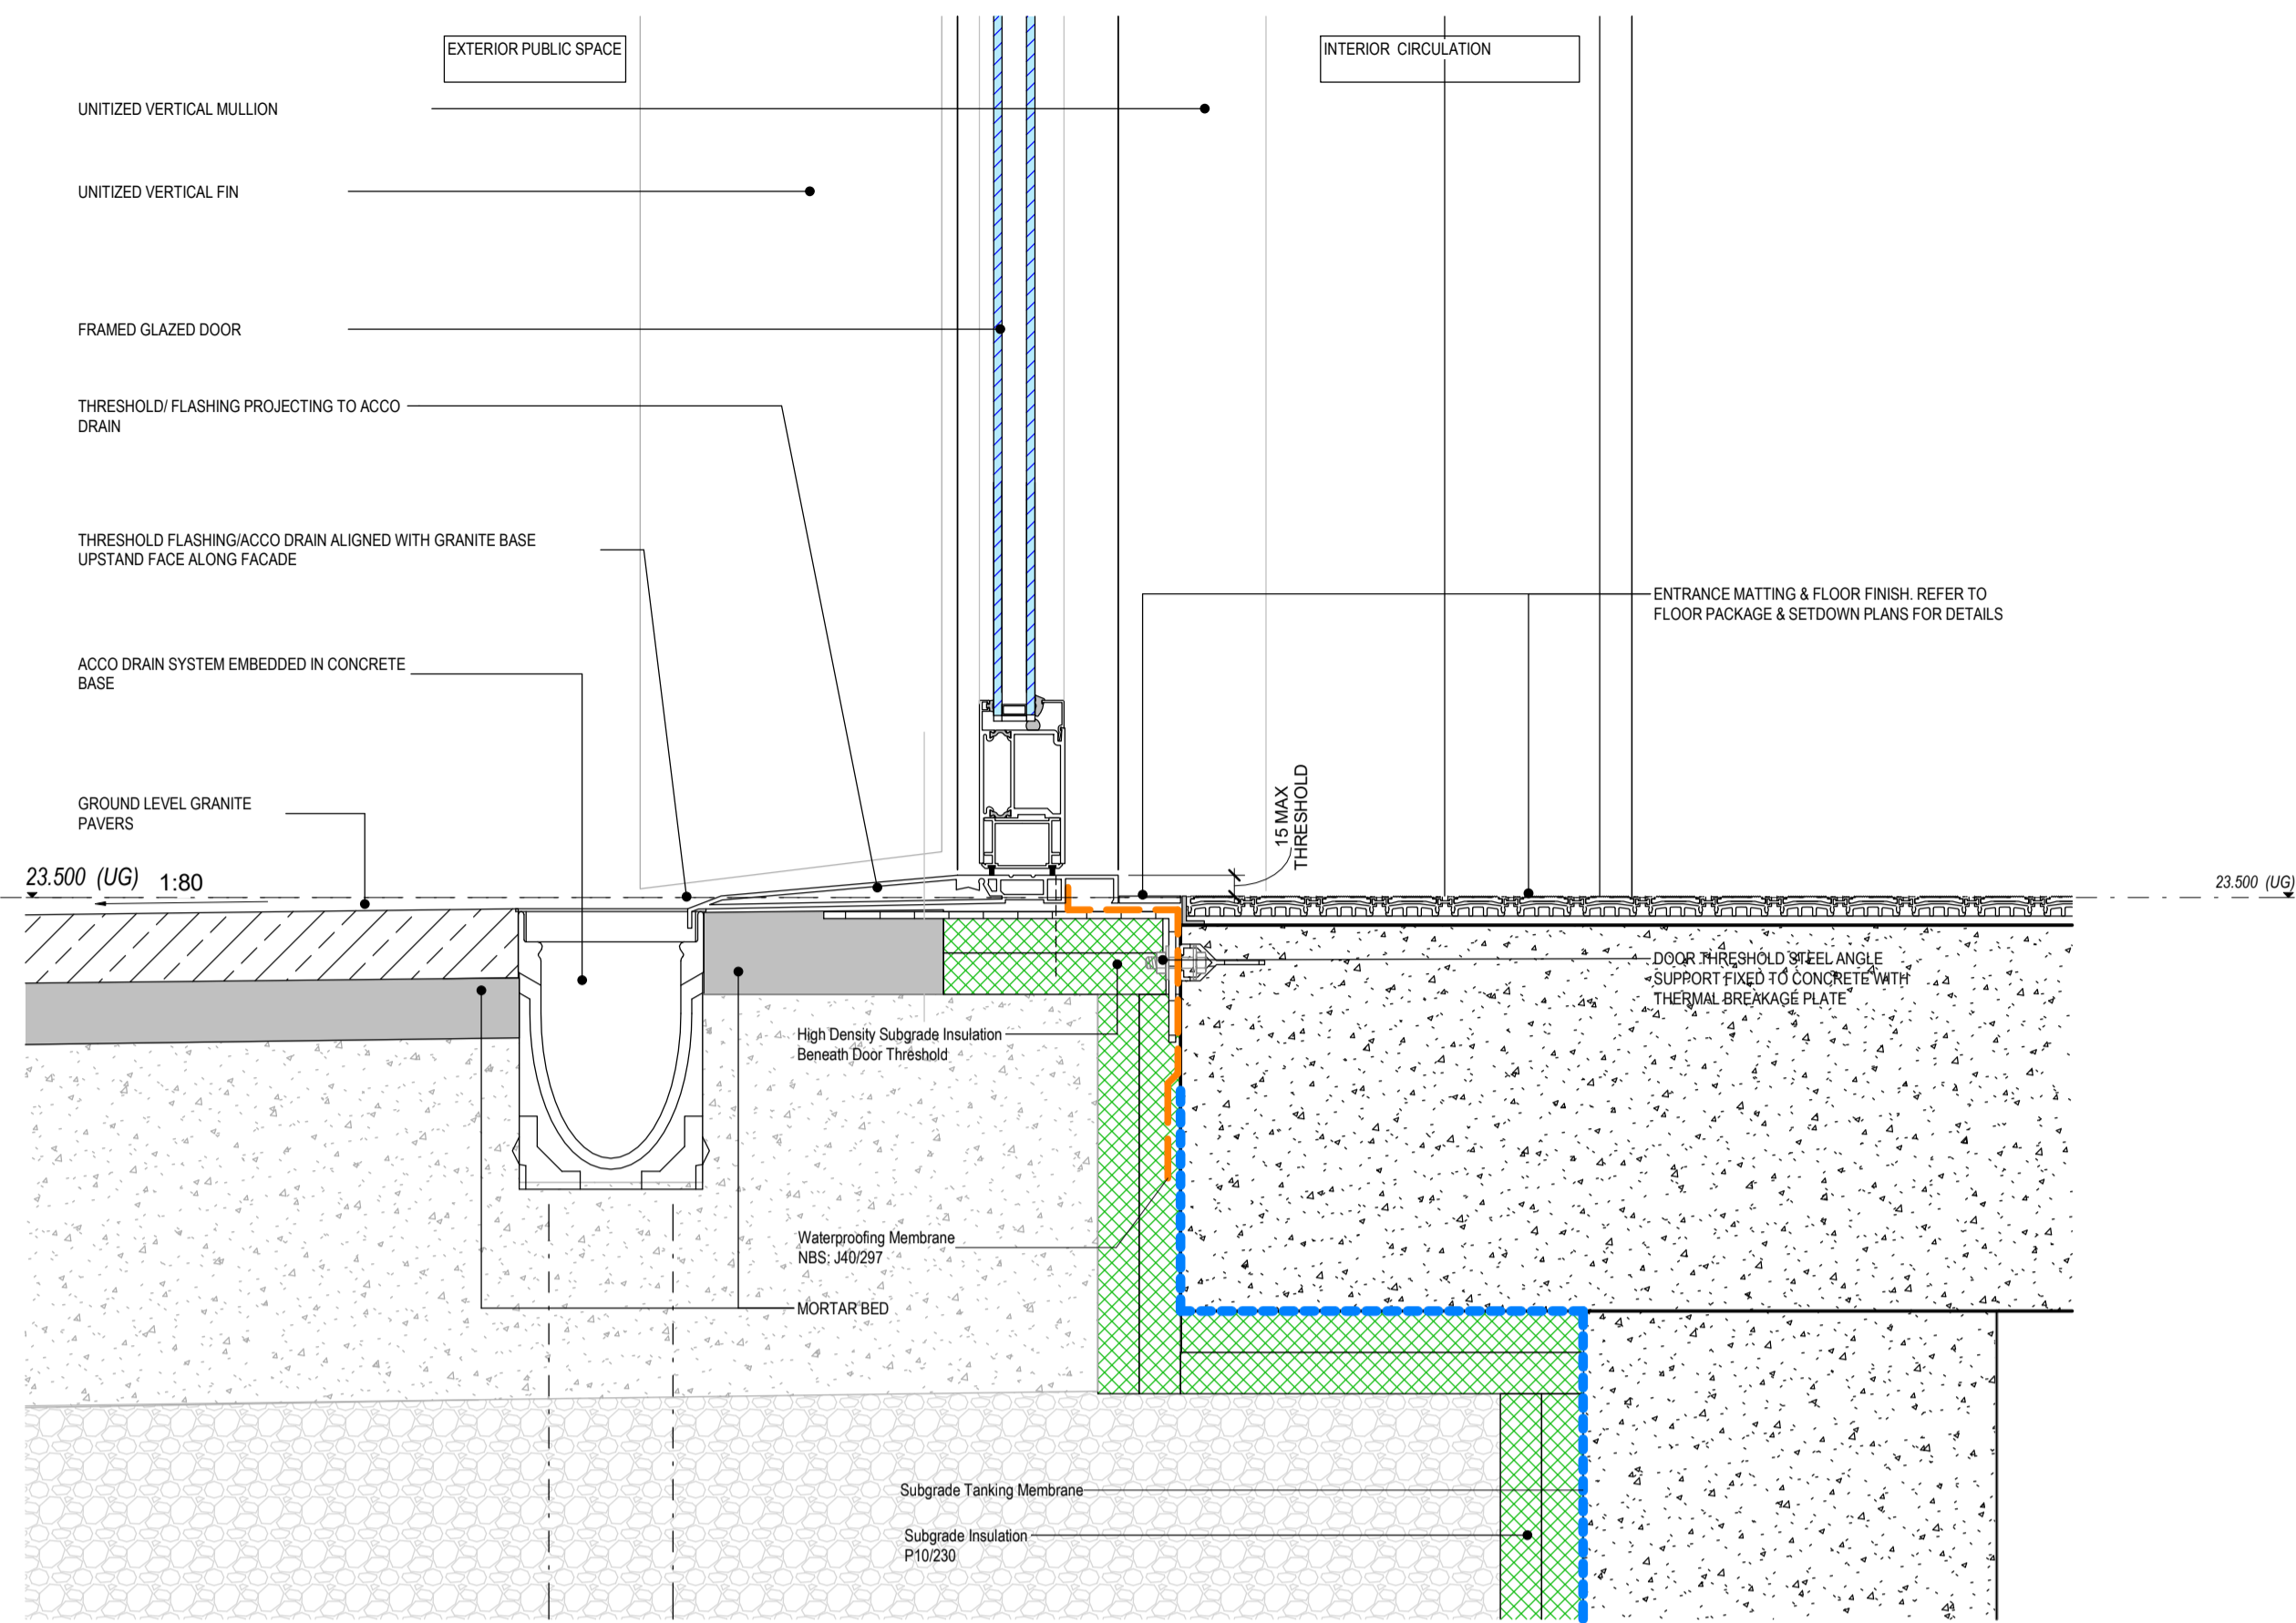

1 Type 3a Unitised Facade Framed Glazed Door (FD) Threshold Detail @ Upper Ground Level
1:5

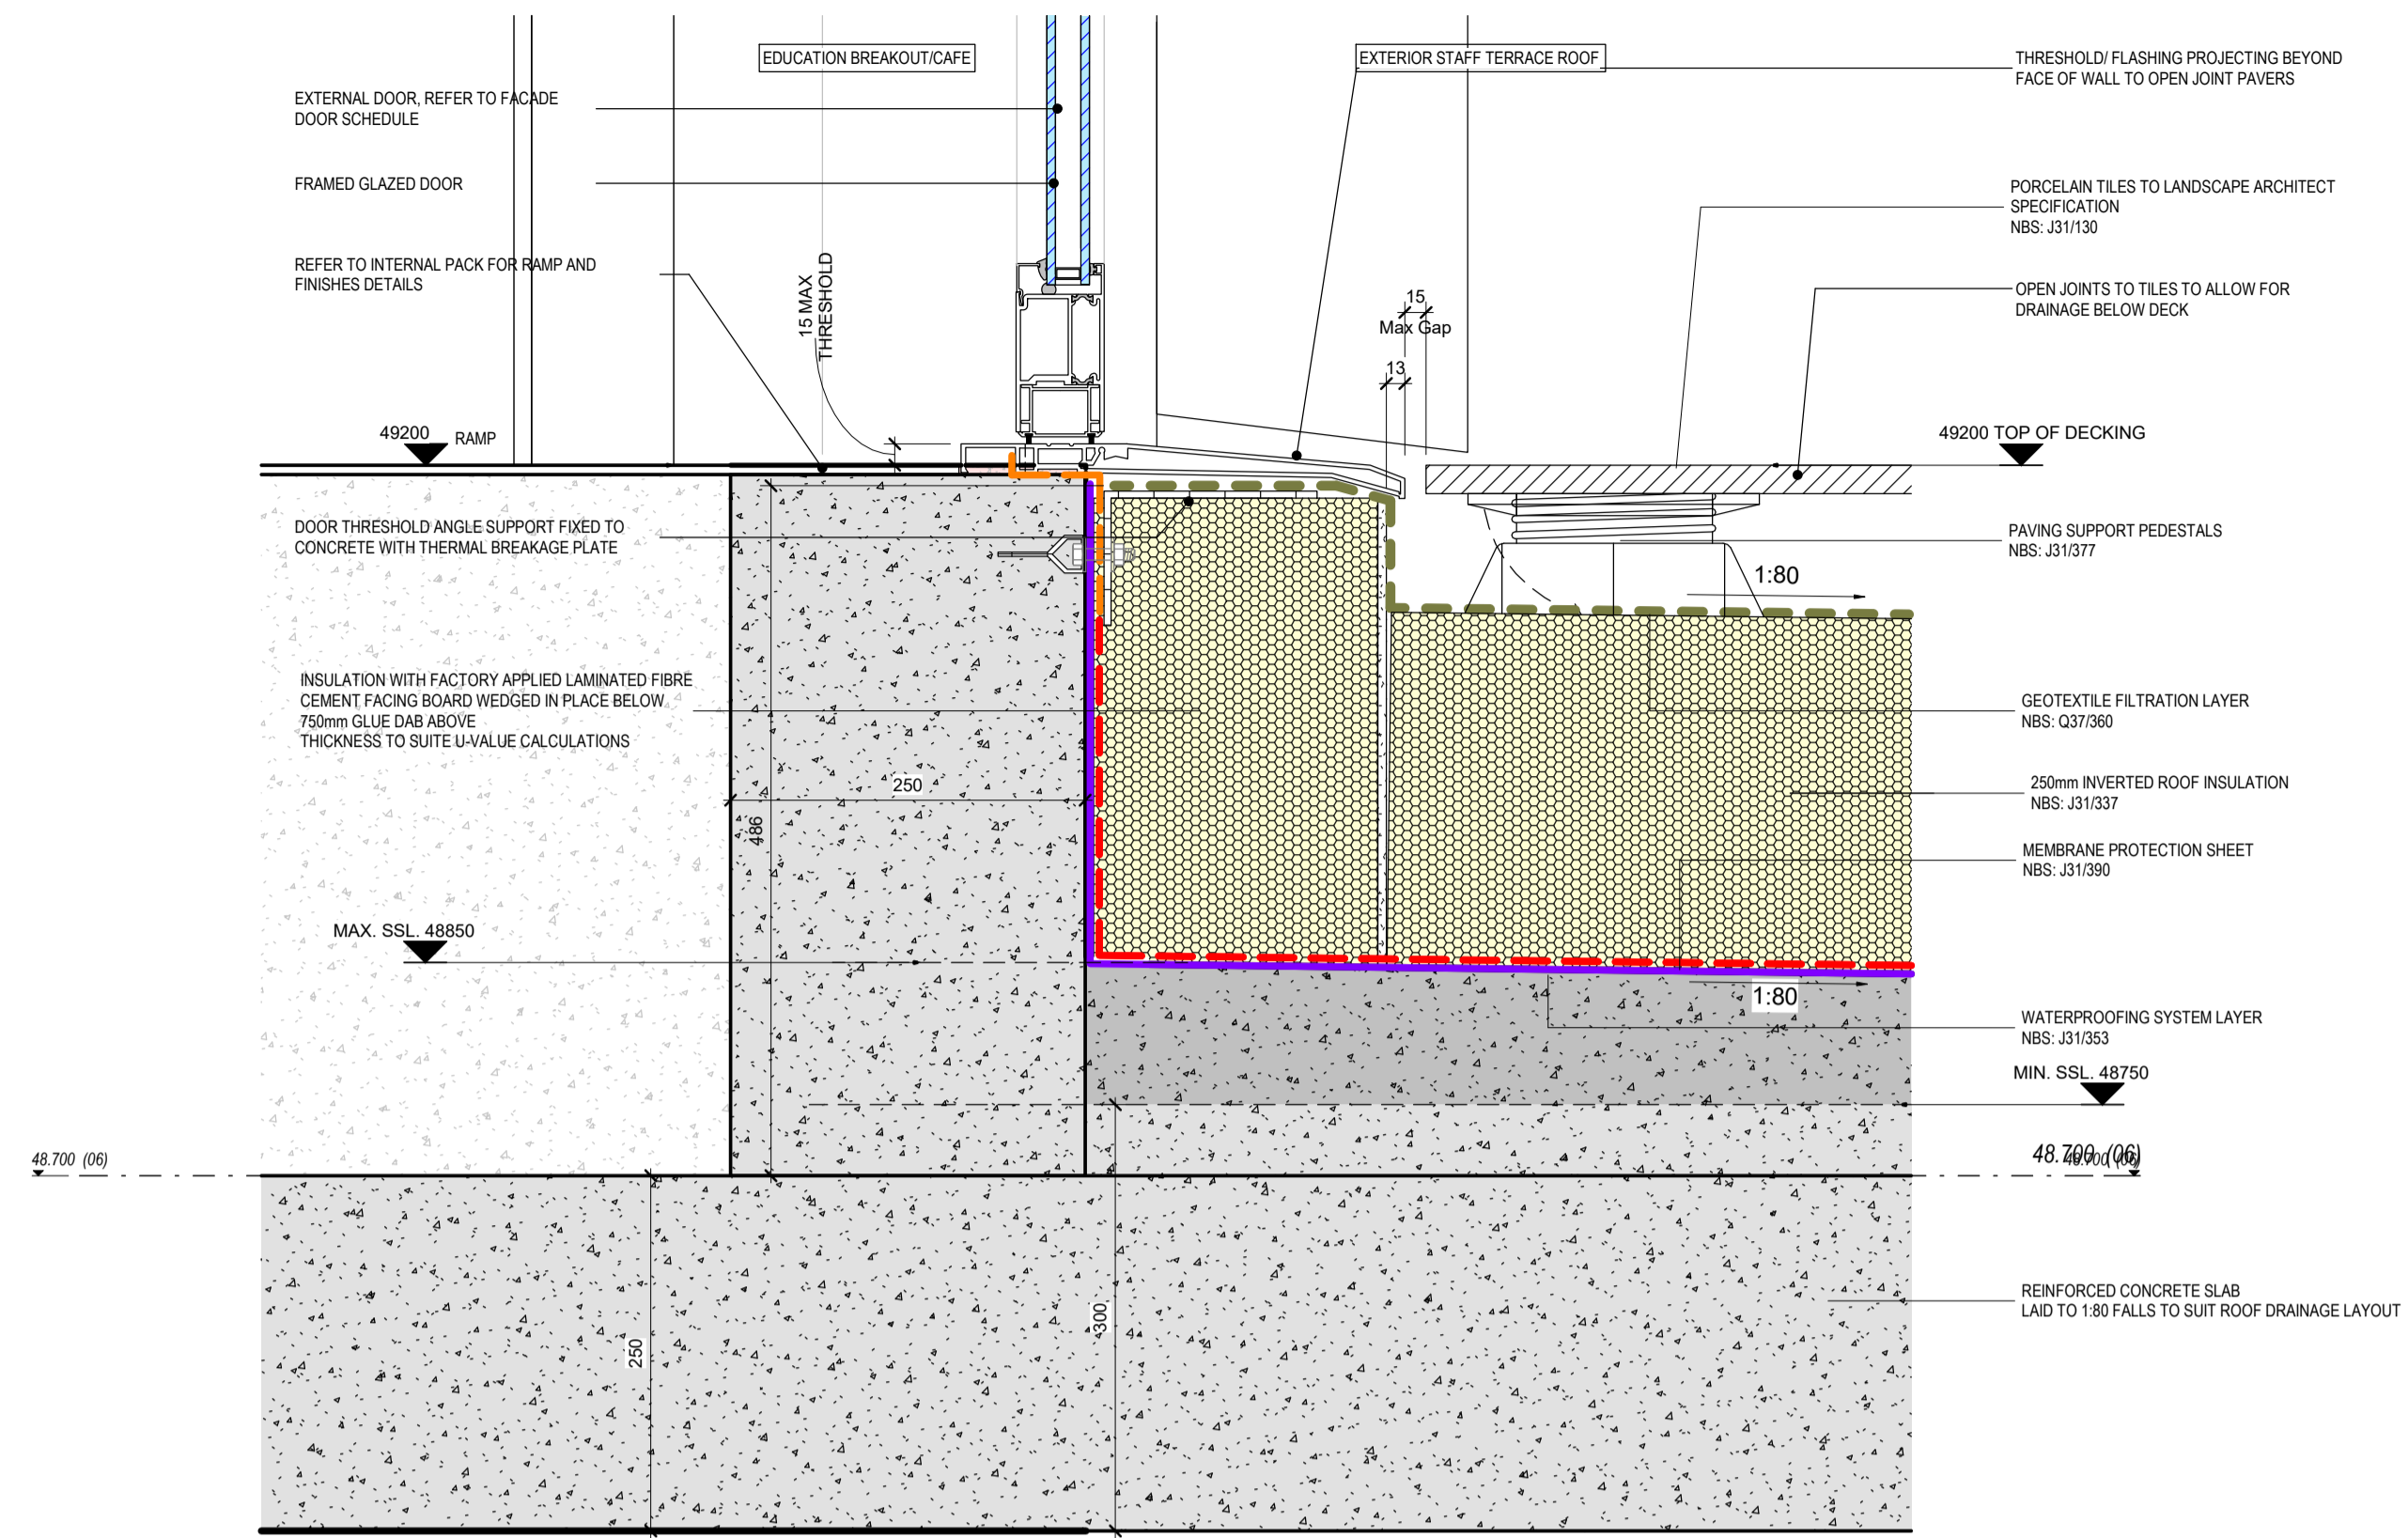


2 Type 4a Unitised Facade Framed Glazed Door (FD) Threshold Detail @ Level 6 Roof Level
1:5

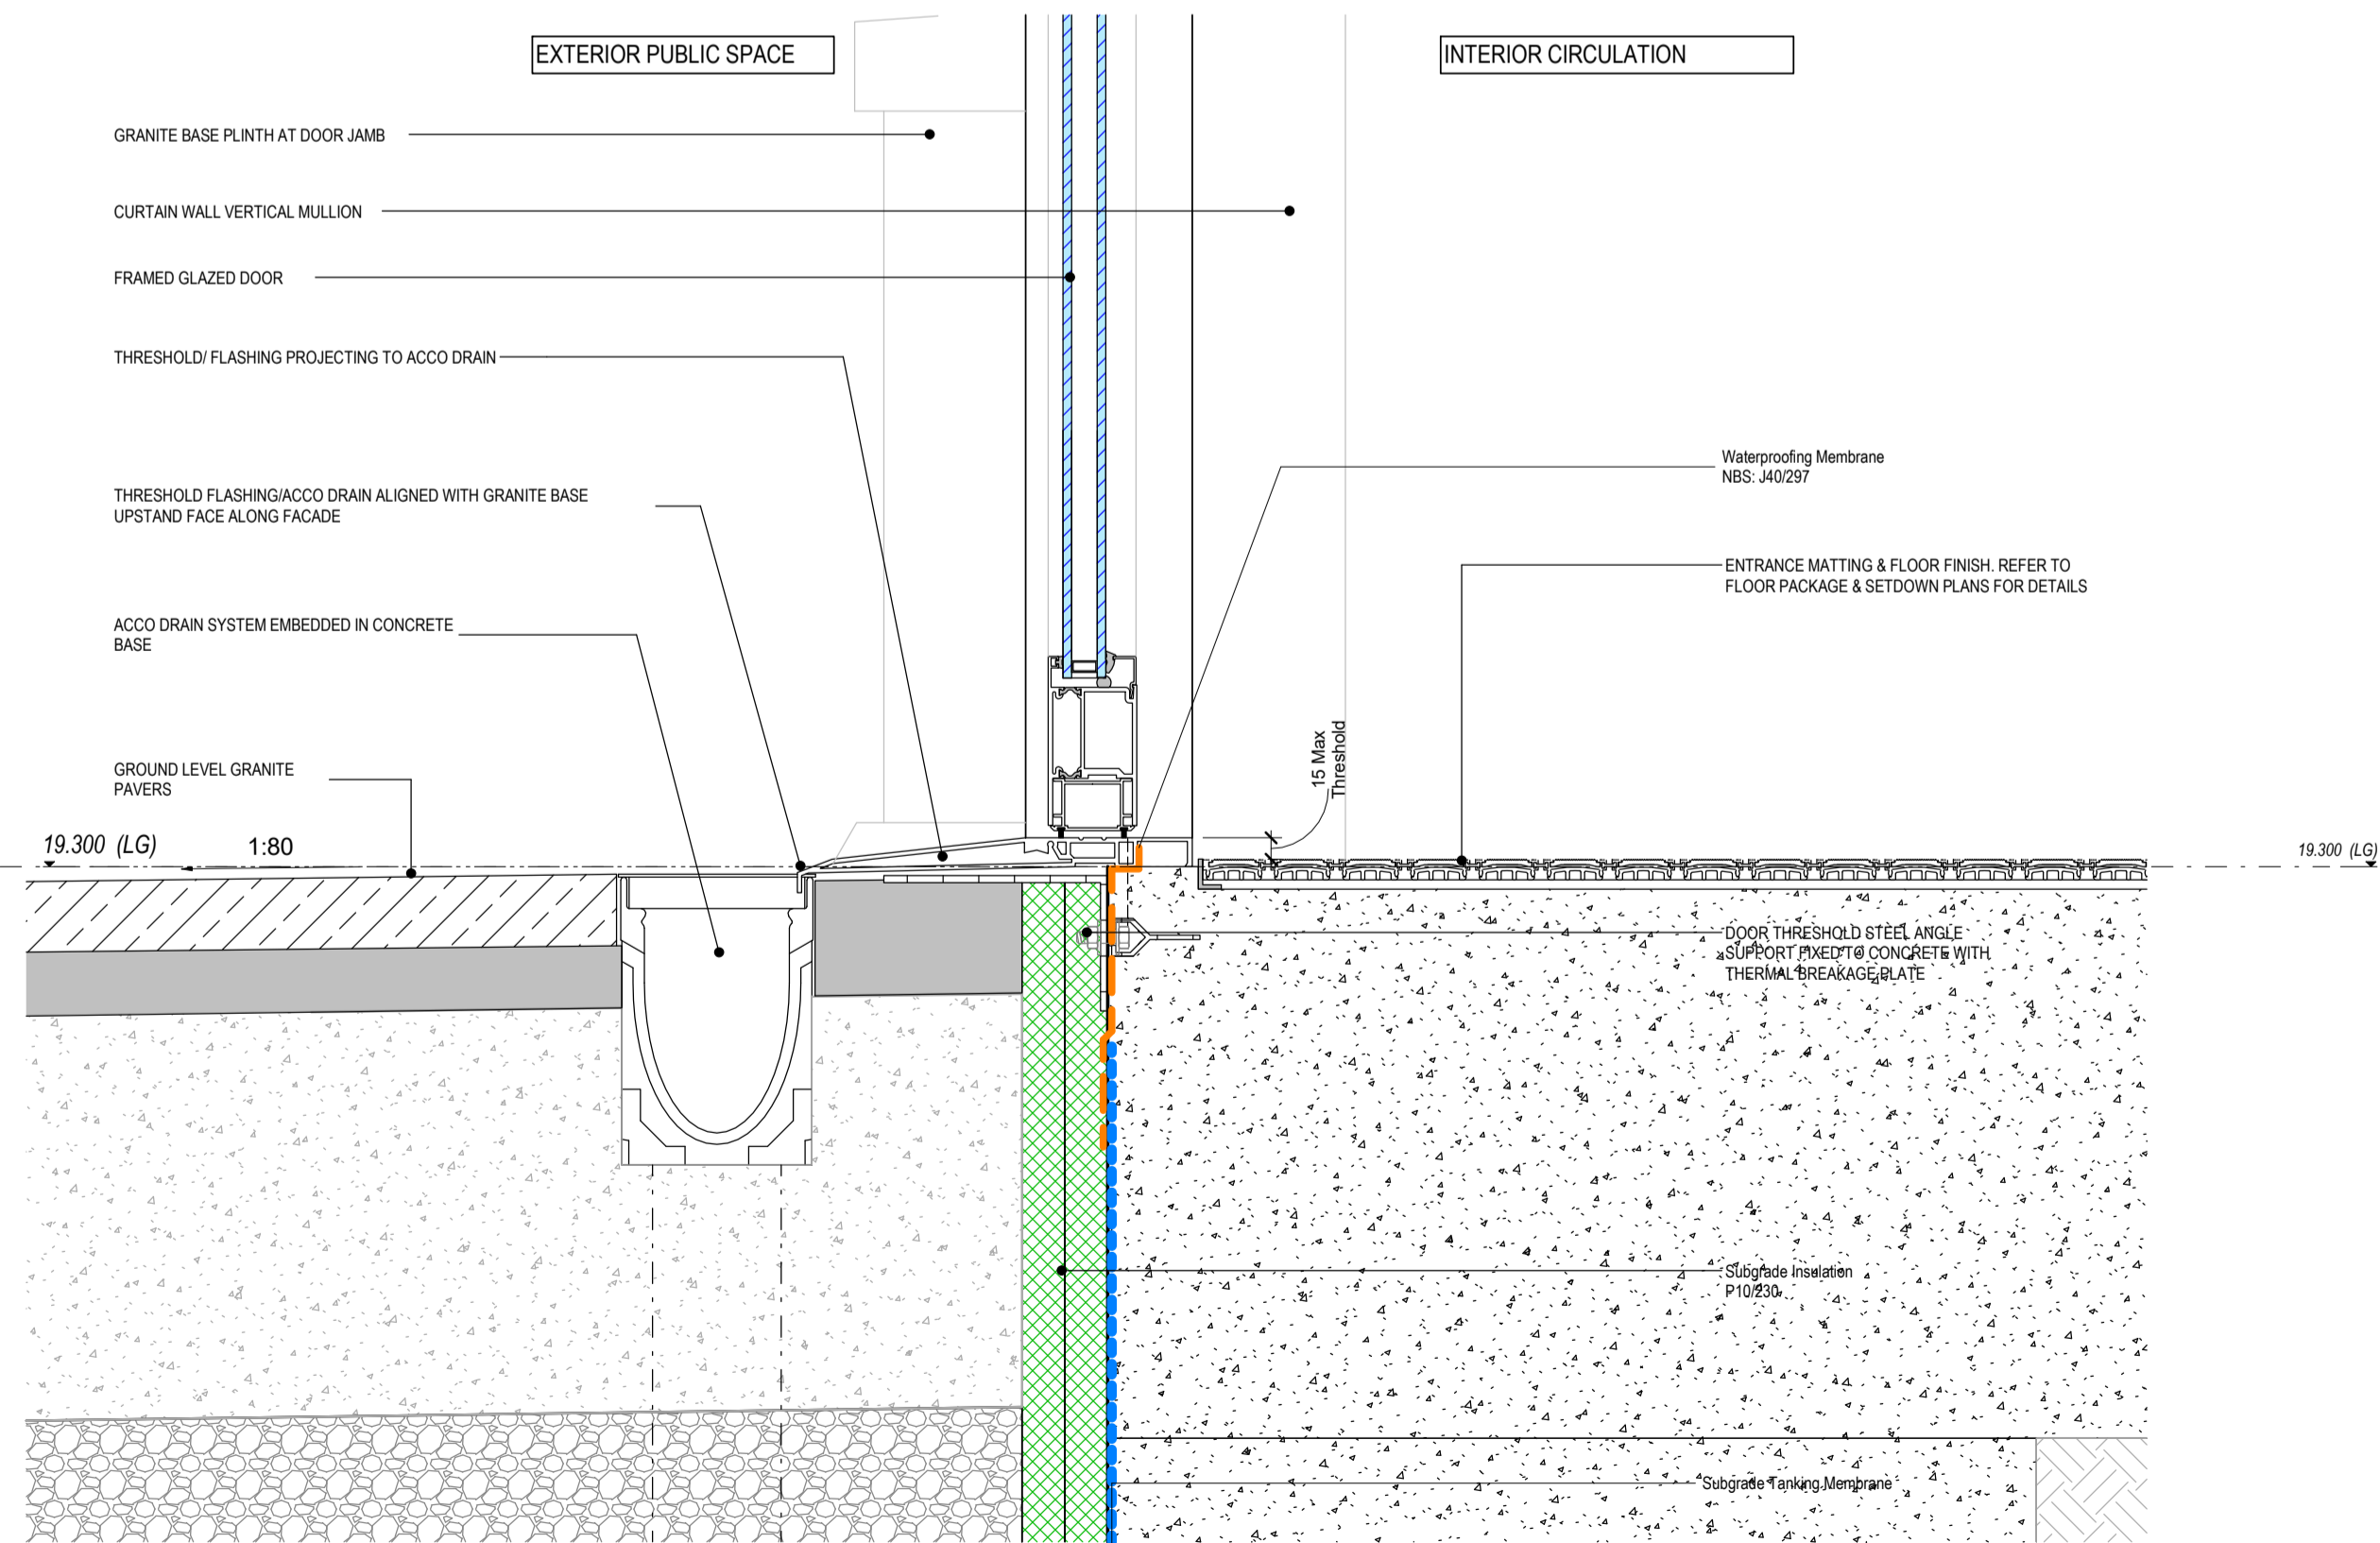

3 Type 1a&c Curtain Wall Facade Framed Glazed Door (FD) Threshold Detail @ Lower Ground Level
1:5

KEY PLAN

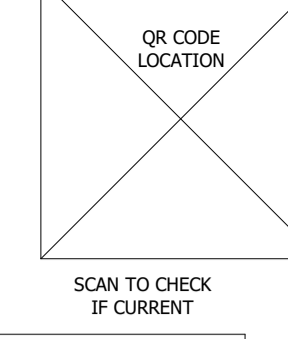

LINKED MODEL SCHEDULE

Model Name	Revision	Model Title
ORL-ARP-XX-06-MM3-3-000010	P20	MEP Services Sixth Floor
ORL-ARP-XX-07-MM3-3-000011	P20	MEP Services Seventh Floor
ORL-ARP-XX-08-MM3-3-000012	P27	MEP Services Eighth Floor
ORL-ARP-XX-B1-MM3-3-000002	P33	MEP Services Basement
ORL-ARP-XX-LG-MM3-3-000003	P28	MEP Services Lower Ground
ORL-ARP-XX-ZZ-MM3-3-000001	P12	MEP Services Ninth, Tenth, Eleventh Floors
ORL-BYG-XX-XX-MM3-R-000003	P02	Shared Levels and Grids
ORL-IBI-XX-XX-MM3-A-000103	P35	Architectural Facade Model
ORL-IBI-XX-XX-MM3-A-000104	P09	Architectural Roof Model ETFE
ORL-IBI-XX-XX-MM3-A-000107	P36	Architectural Internal Fabric Model
ORL-IBI-XX-XX-MM3-L-000301	P01	Landscape Model
ORL-IBI-XX-XX-MM3-A-000001	P02	Facade Model
ORL-TER-XX-XX-MM3-S-100001	P25	Structural Model


S1	P01	2023-06-09	External Doors - 1st Issue	SL-MT-SA
STATUS	REVISION	DATE	DESCRIPTION	DRW - CHK - APP

MAIN CONTRACTOR

Bouygues UK
 Becket House
 1 Lambeth Palace Rd
 Lambeth, London SE1 7EU
 Tel: 020 7401 0020

CLIENT

Oriel
 Creating the centre for
 advancing eye health

ORIGINATOR

Intelligence Buildings Infrastructure

ORIGINATOR REFERENCE: 127091

PROJECT NAME: Oriel


DRAWING TITLE: Typical External Framed Glazed Door Details 1

DESIGN PACKAGE: Facade Package

MODEL FILE NAME - REVISION: ORL-IBI-XX-XX-MM3-A-000101 - P35


SCALE @A1	PROJECT STAGE	STATUS	REVISION
1:5	RIBA 4	S1 - For Coordination	P01

DRAWING NUMBER: ORL-IBI-XX-XX-DEV-A-251710

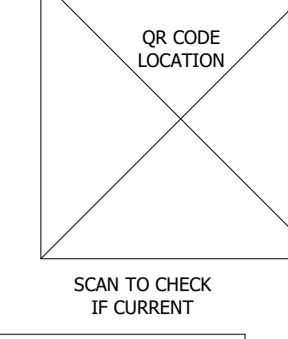


KEY PLAN


LINKED MODEL SCHEDULE

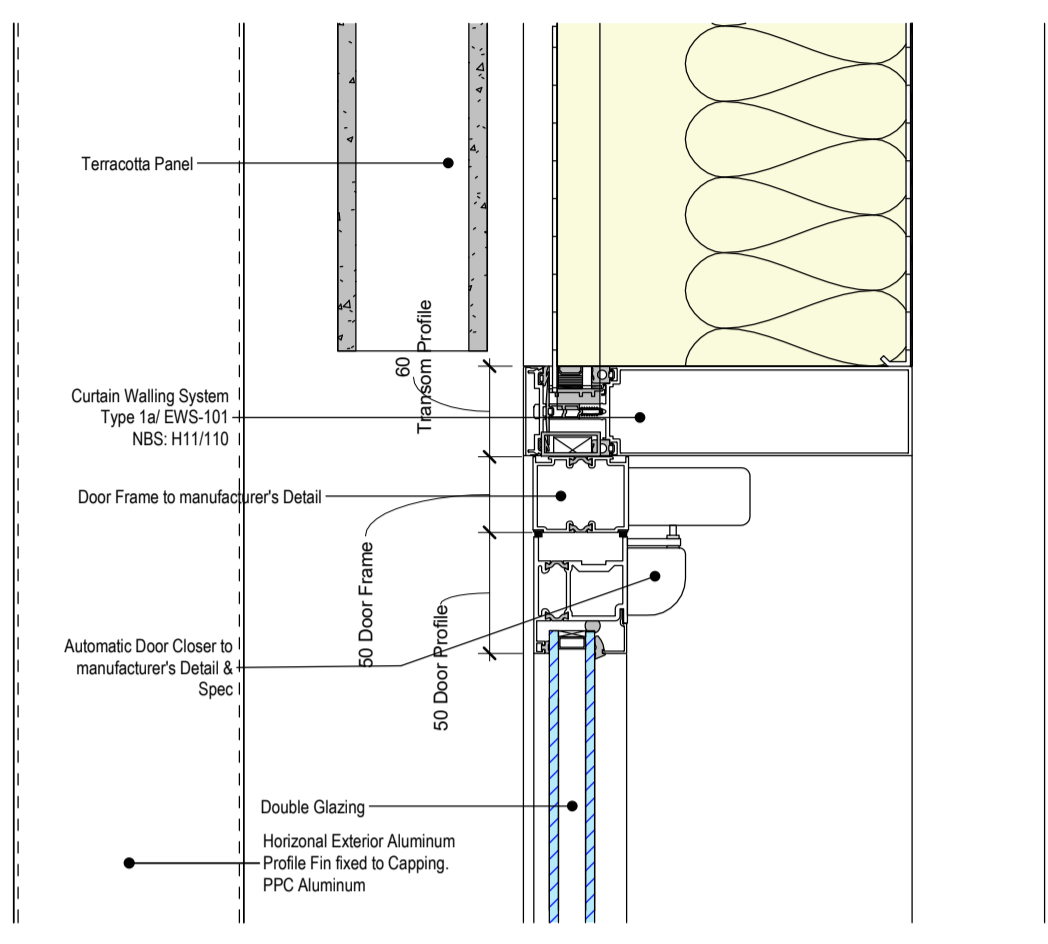


1 Type 1a Curtain Wall Facade Framed Glazed Door (FD) Head Detail
1:5

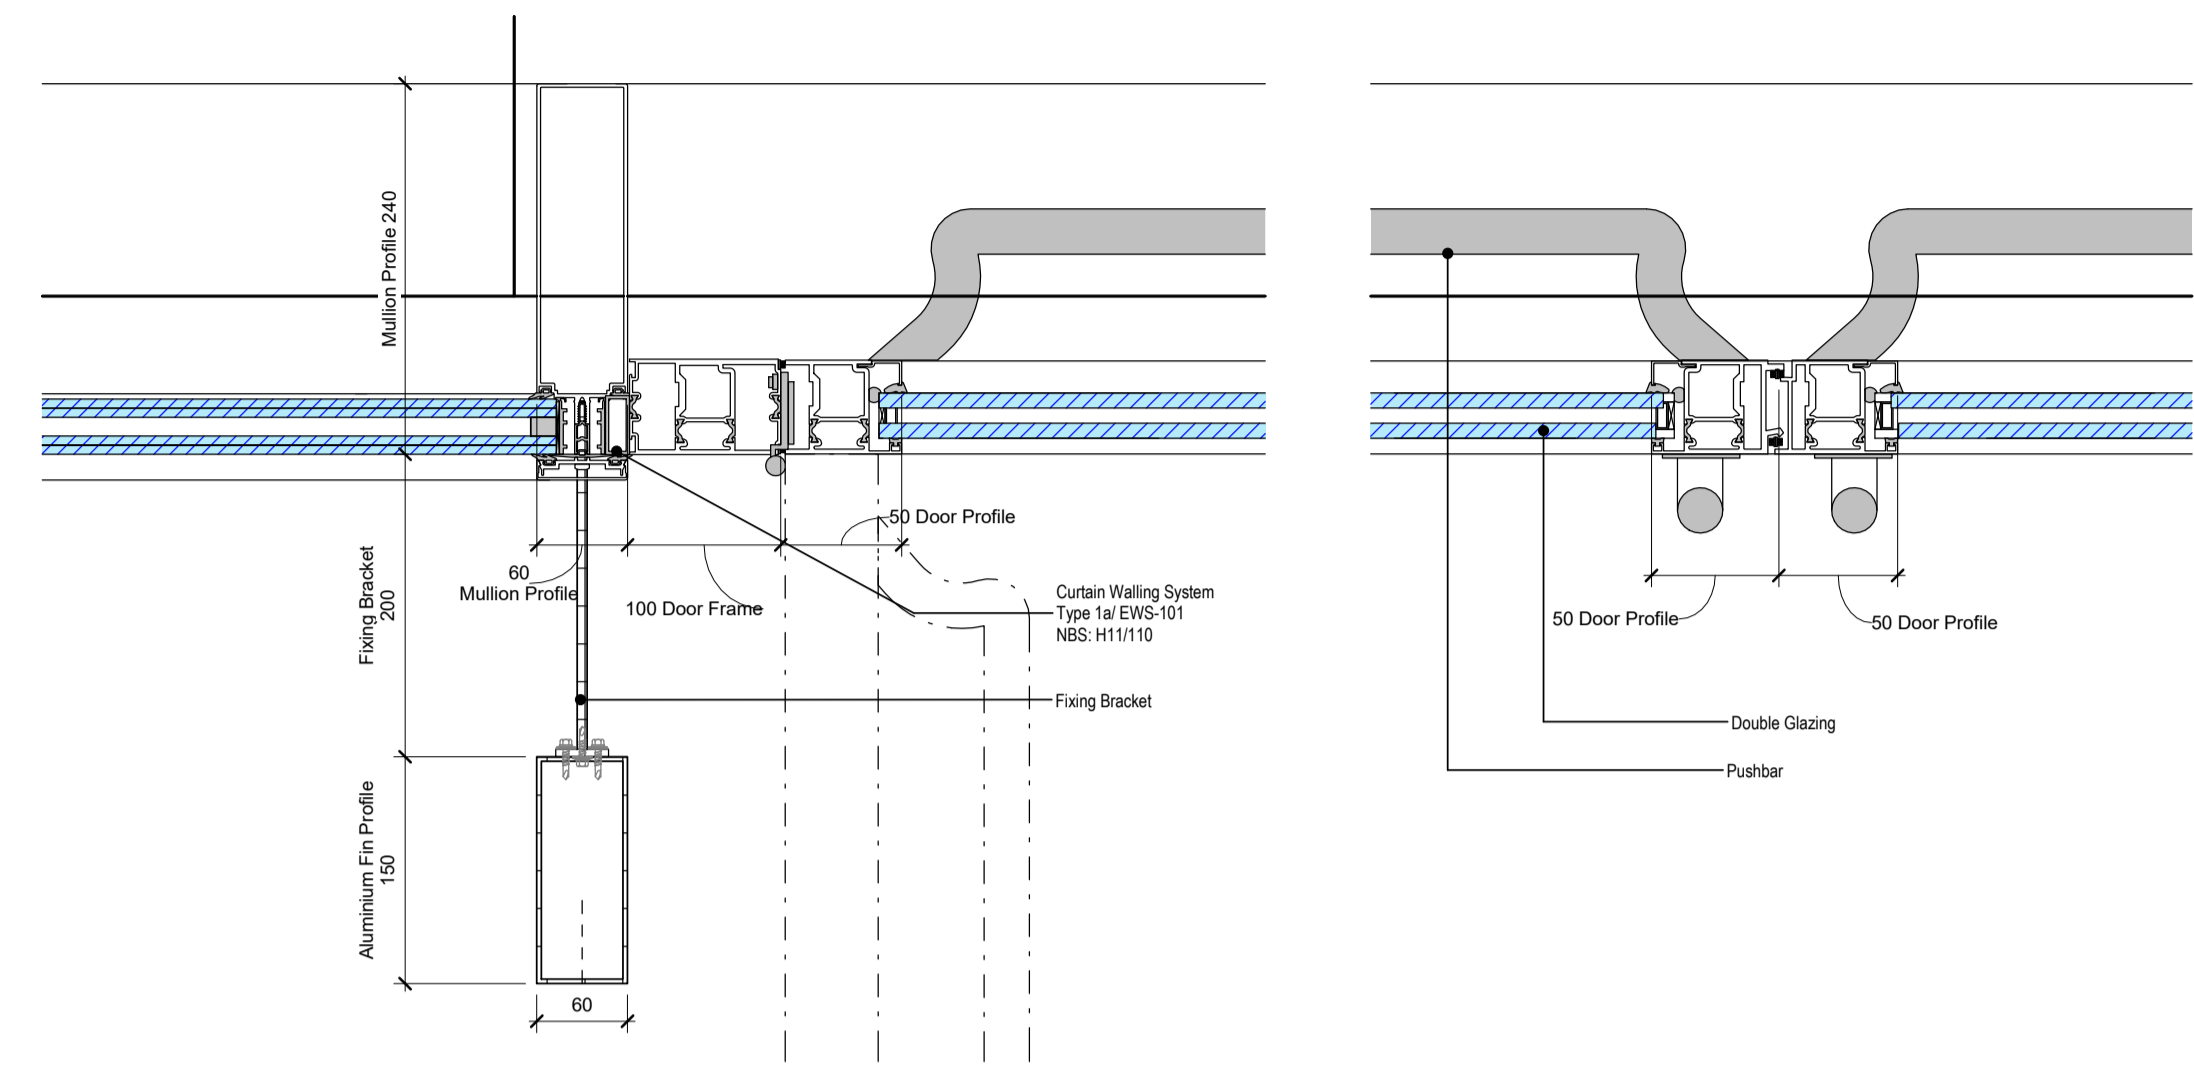

2 Type 1a Curtain Wall Facade Framed Glazed Door (FD) Jamb Detail
1:5

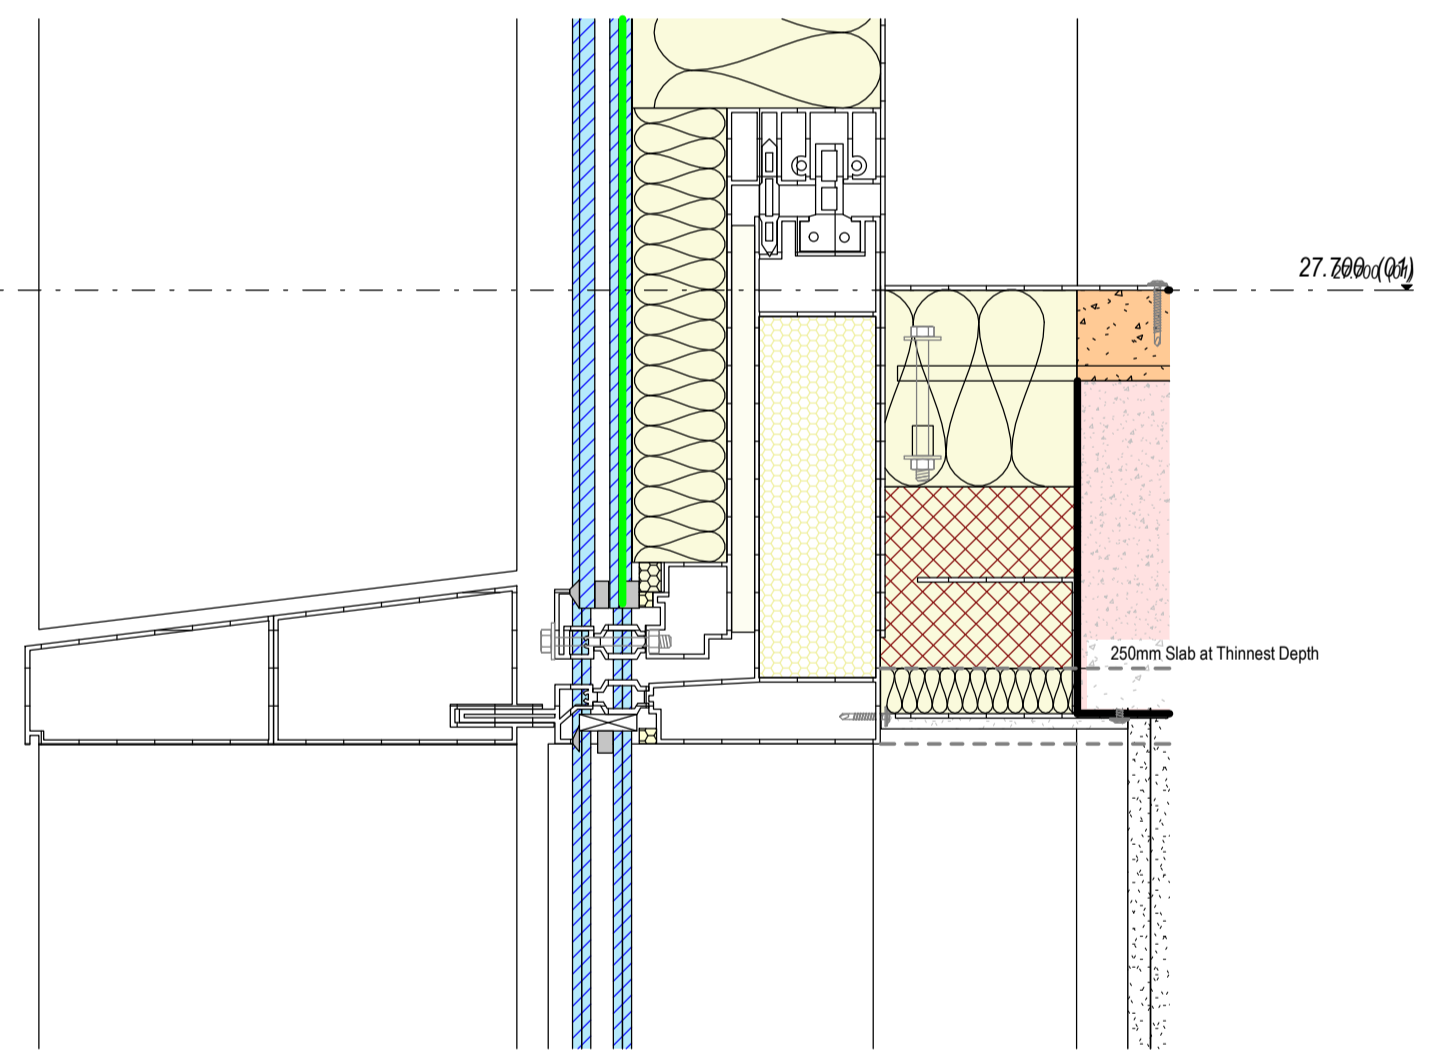

3 Type 3a&4a&9 Unitised Facade Framed Glazed Door (FD) Head Detail
1:5

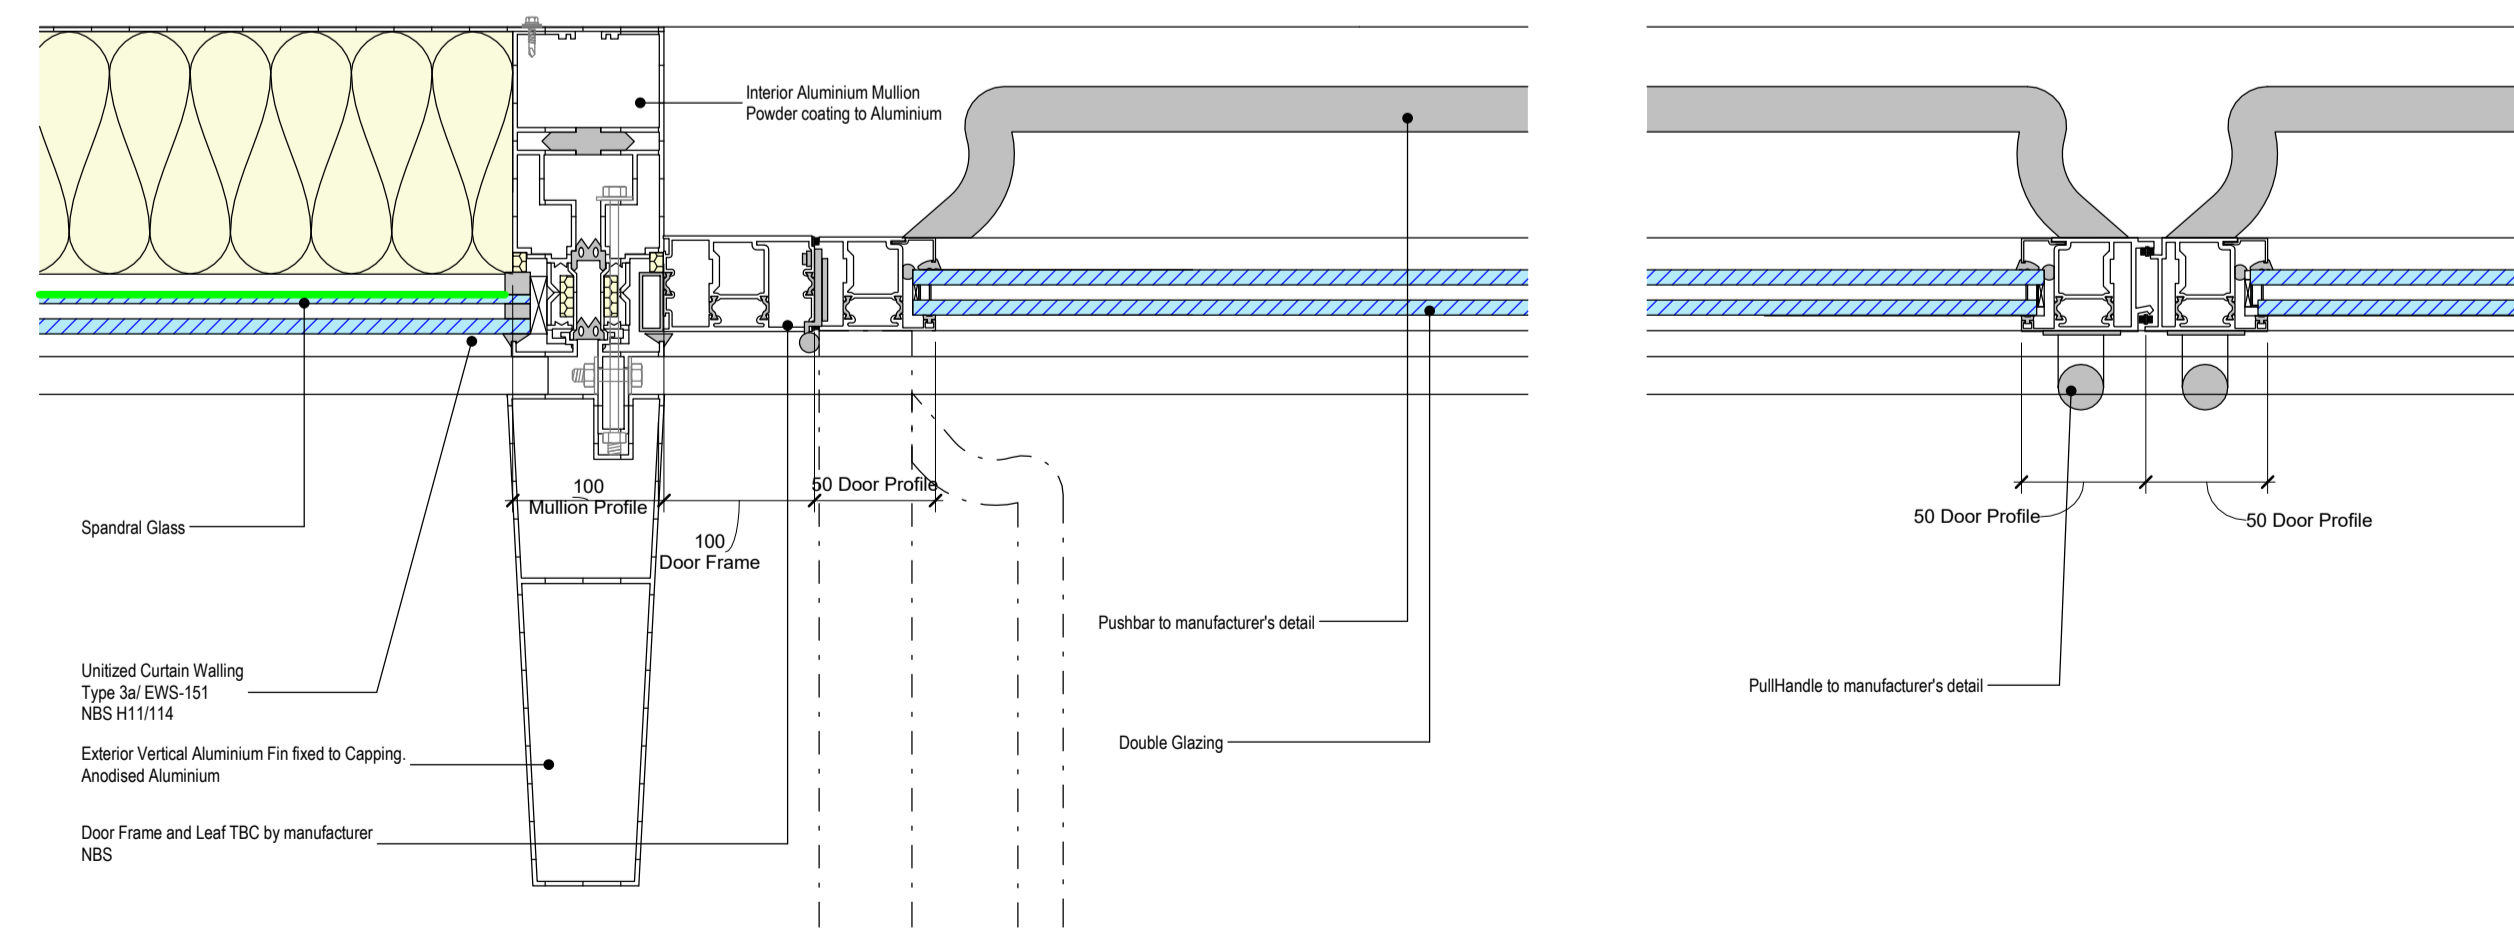

4 Type 3a&4a&9 Unitised Facade Framed Glazed Door (FD) Jamb Detail
1:5

Model Name	Revision	Model Title
ORL-ARP-XX-06-MM3-3-000010	P20	MEP Services Sixth Floor
ORL-ARP-XX-07-MM3-3-000011	P20	MEP Services Seventh Floor
ORL-ARP-XX-08-MM3-3-000012	P27	MEP Services Eighth Floor
ORL-ARP-XX-B1-MM3-3-000002	P33	MEP Services Basement
ORL-ARP-XX-LG-MM3-3-000003	P28	MEP Services Lower Ground
ORL-ARP-ZZ-MM3-3-000001	P12	MEP Services Ninth, Tenth, Eleventh Floors
ORL-BPG-XX-XX-MM3-R-000003	P02	Shared Levels and Grids
ORL-IBI-XX-XX-MM3-A-000103	P35	Architectural Facade Model
ORL-IBI-XX-XX-MM3-A-000104	P09	Architectural Roof Model ETFE
ORL-IBI-XX-XX-MM3-A-000107	P36	Architectural Internal Fabric Model
ORL-IBI-XX-XX-MM3-L-000301	P01	Landscape Model
ORL-PER-XX-XX-MM3-A-000001	P02	Facade model
ORL-TER-XX-XX-MM3-S-100001	P25	Structural Model

STATUS	REVISION	DATE	DESCRIPTION	DRW - CHK - APP
S1	P01	2023-06-09	External Doors - 1st Issue	SL-MT-SA

MAIN CONTRACTOR
Bouygues UK
 Becket House
 1 Lambeth Palace Rd
 Lambeth, London SE1 7EU
 Tel: 020 7401 0020

CLIENT
Oriol
 Creating the centre for
 advancing eye health

ORIGINATOR
Intelligence Buildings Infrastructure

ORIGINATOR REFERENCE: 127091

PROJECT NAME: Oriol


DRAWING TITLE: Typical External Framed Glazed Door Details 2

DESIGN PACKAGE: Facade Package


MODEL FILE NAME - REVISION: ORL-IBI-XX-XX-MM3-A-000101 - P35

SCALE @A1	PROJECT STAGE	STATUS	REVISION
1:5	RIBA 4	S1 - For Coordination	P01


DRAWING NUMBER: ORL-IBI-XX-XX-DEV-A-251711

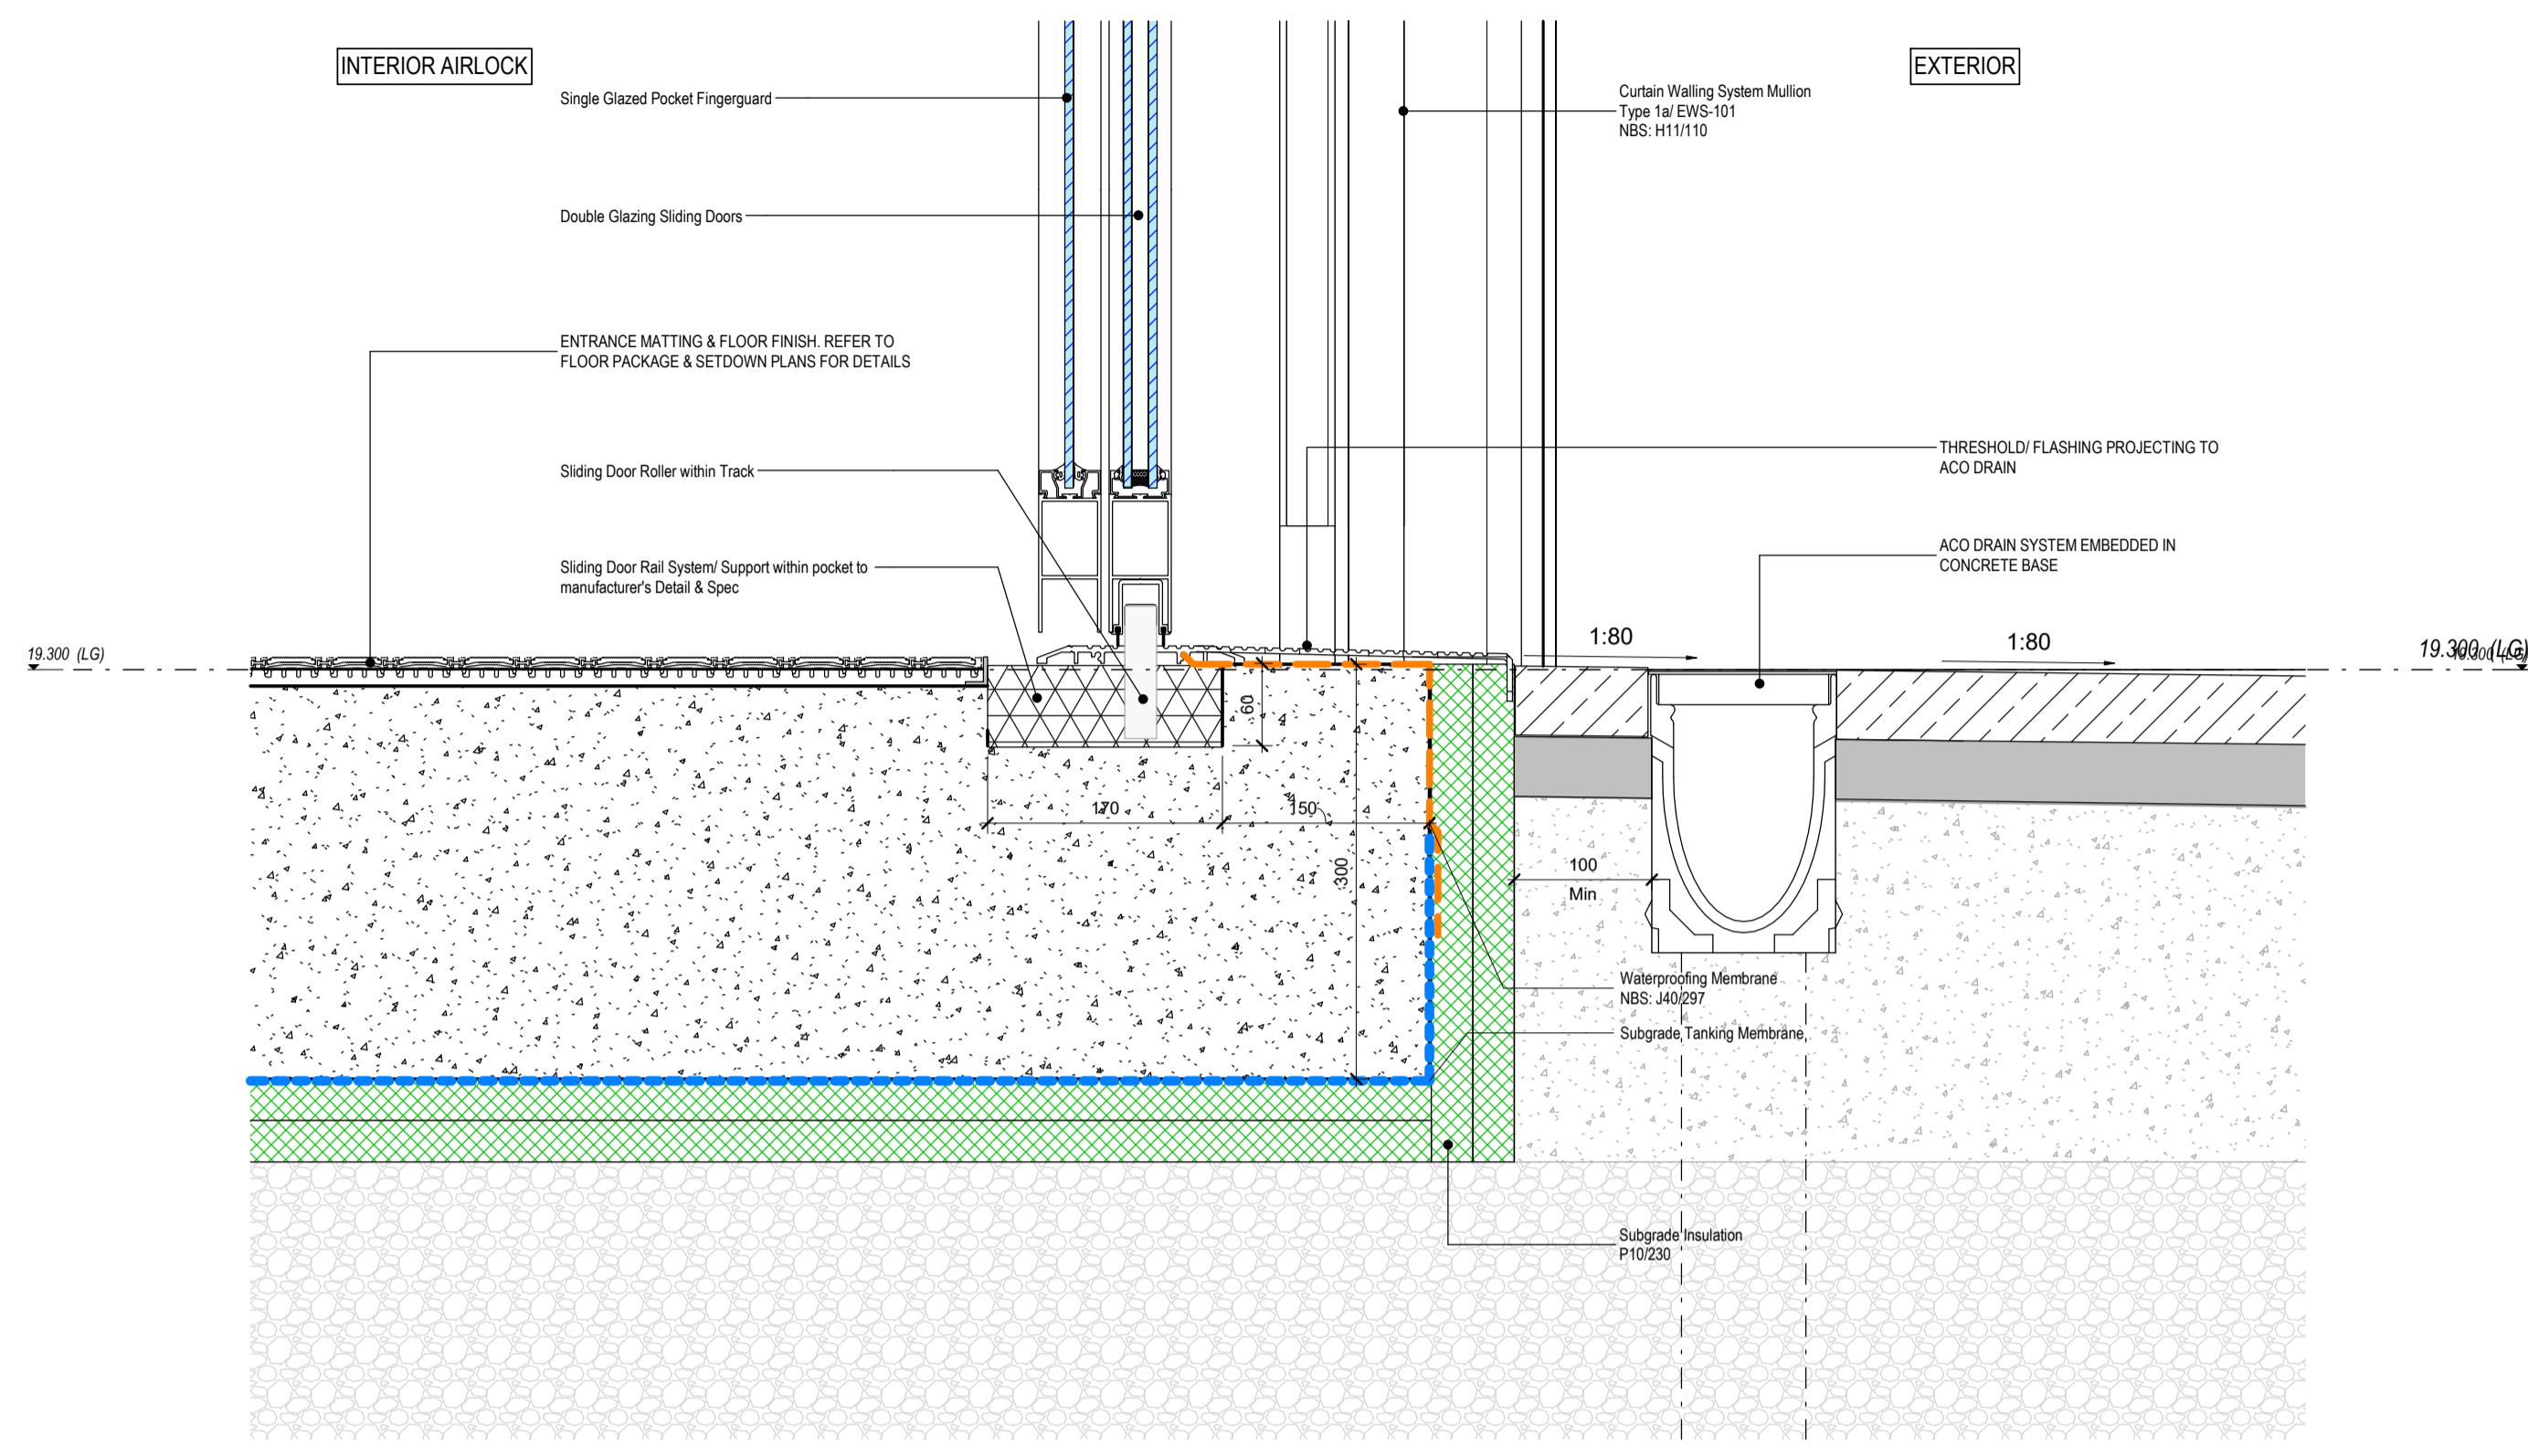

1 Facade 1a Curtain Wall Sliding Framed Glazed Door (FD) Threshold Detail
1:5

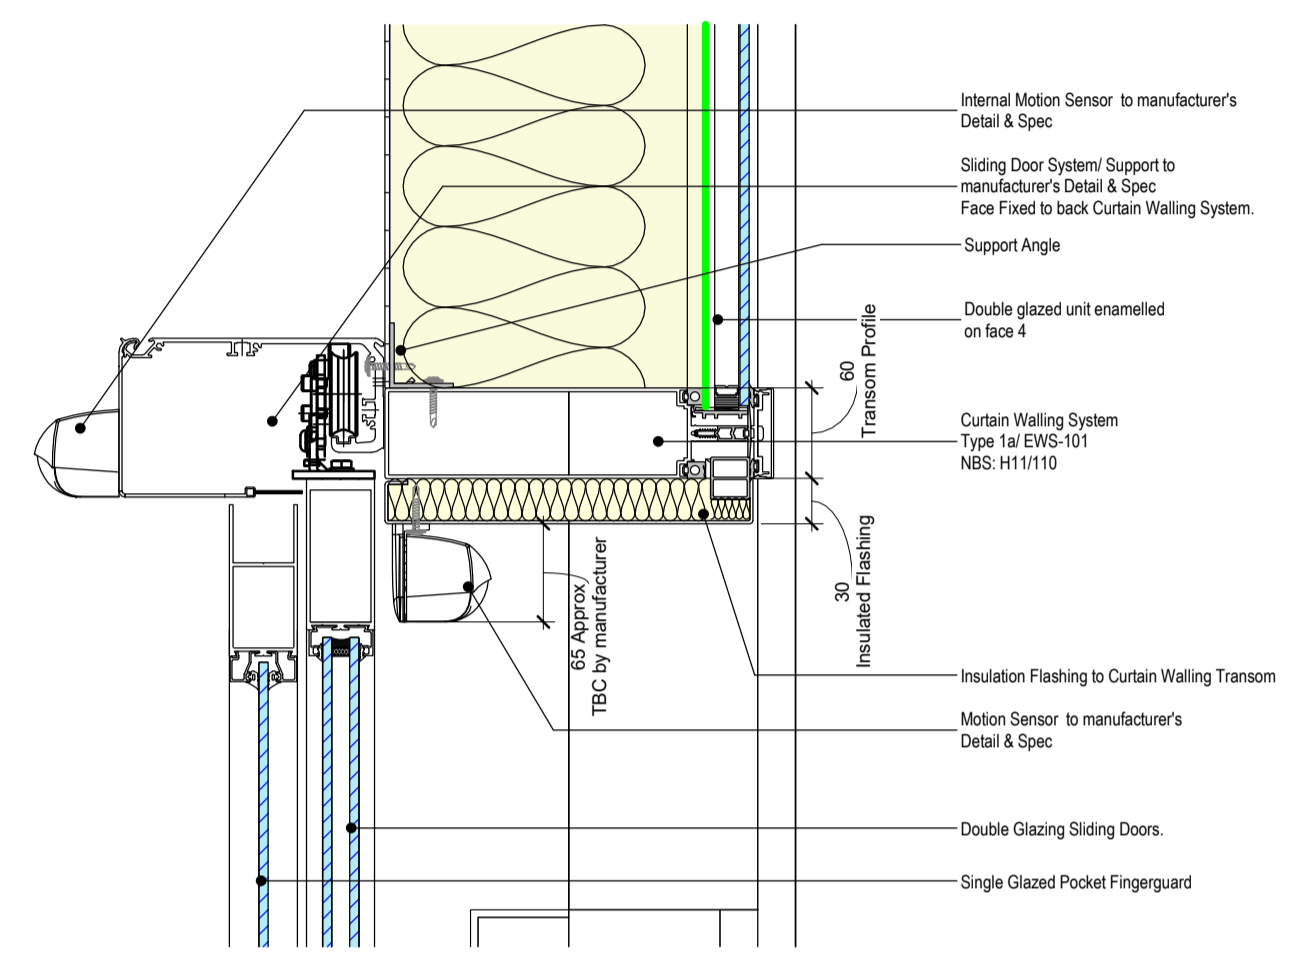

3 Facade 1a Curtain Wall Sliding Door Head Detail
1:5

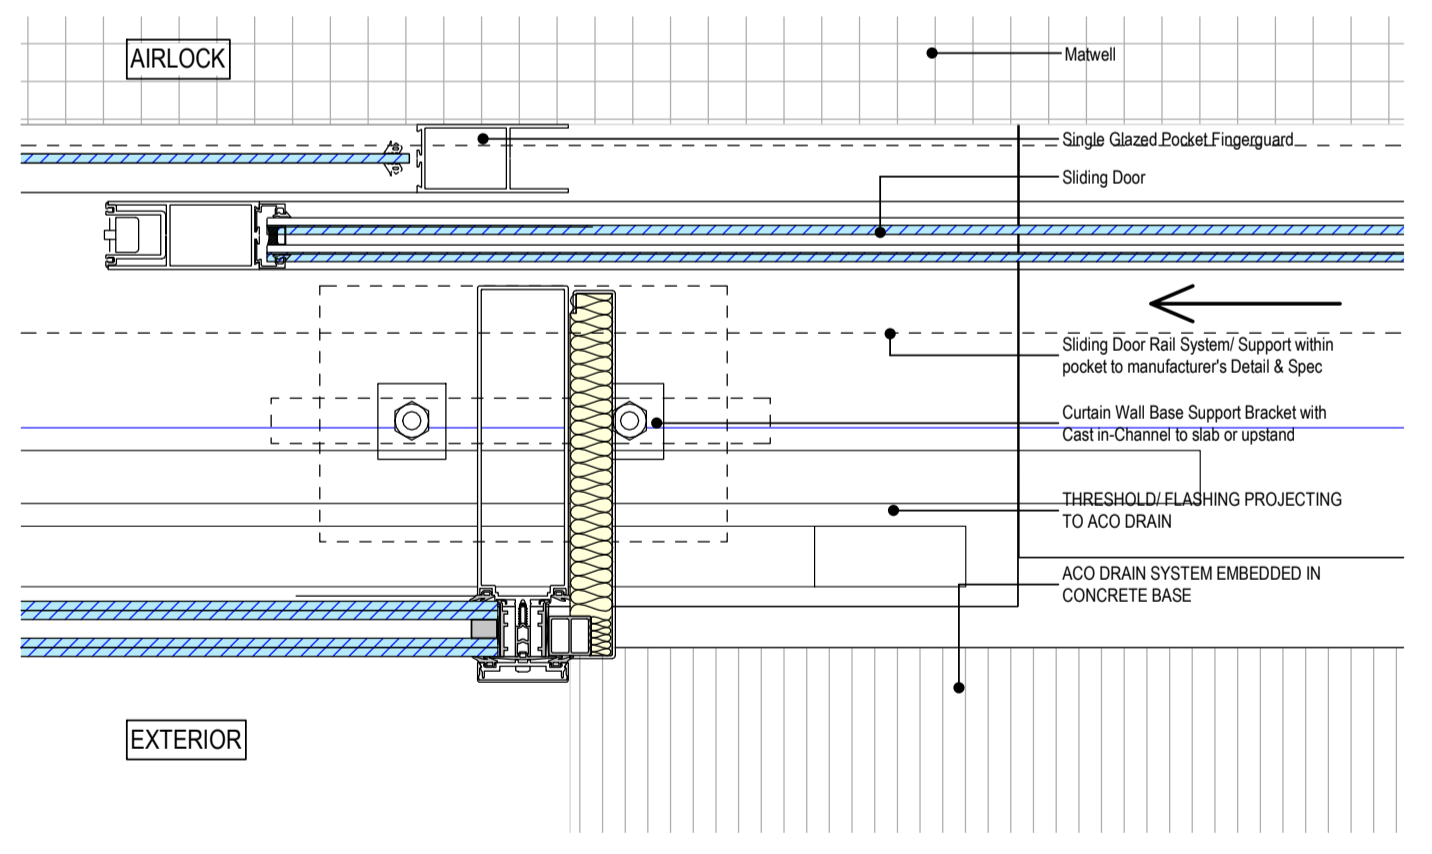

2 Facade 1a Curtain Wall Sliding Door Jamb Detail (e.g. Facade Type 1a)
1:5

Model Name	Revision	Model Title
ORL-ARP-XX-06-MM3-J-000010	P20	MEP Services Sixth Floor
ORL-ARP-XX-07-MM3-J-000011	P20	MEP Services Seventh Floor
ORL-ARP-XX-08-MM3-J-000012	P27	MEP Services Eighth Floor
ORL-ARP-XX-B1-MM3-J-000002	P33	MEP Services Basement
ORL-ARP-XX-LG-MM3-J-000003	P28	MEP Services Lower Ground
ORL-ARP-ZZ-MM3-J-000001	P12	MEP Services Ninth, Tenth, Eleventh Floors
ORL-BV-G-XX-XX-MM3-R-000003	P02	Shared Levels and Grids
ORL-IBI-XX-XX-MM3-A-000103	P35	Architectural Facade Model
ORL-IBI-XX-XX-MM3-A-000104	P09	Architectural Roof Model ETFE
ORL-IBI-XX-XX-MM3-A-000107	P36	Architectural Internal Fabric Model
ORL-IBI-XX-XX-MM3-L-000301	P01	Landscape Model
ORL-PER-XX-XX-MM3-A-000001	P02	Facade Model
ORL-TER-XX-XX-MM3-S-100001	P25	Structural Model

STATUS	REVISION	DATE	DESCRIPTION	DRW - CHK - APP
S1	P01	2023-06-09	External Doors - 1st Issue	SL-MT-SA

MAIN CONTRACTOR

BOUYGUES UK

Bouygues UK
Becket House
1 Lambeth Palace Rd
Lambeth, London SE1 7EU
Tel: 020 7401 0020

CLIENT

Oriel
Creating the centre for
advancing eye health

ORIGINATOR

IBI Intelligence
Buildings
Infrastructure

ORIGINATOR REFERENCE: 127091

PROJECT NAME: Oriel



DRAWING TITLE: Typical External Framed Sliding Door Details

DESIGN PACKAGE: Facade Package


MODEL FILE NAME - REVISION: ORL-IBI-XX-XX-MM3-A-000101 - P35

SCALE @A1	PROJECT STAGE	STATUS	REVISION
1:5	RIBA 4	S1 - For Coordination	P01


DRAWING NUMBER: ORL-IBI-XX-XX-DEV-A-251712

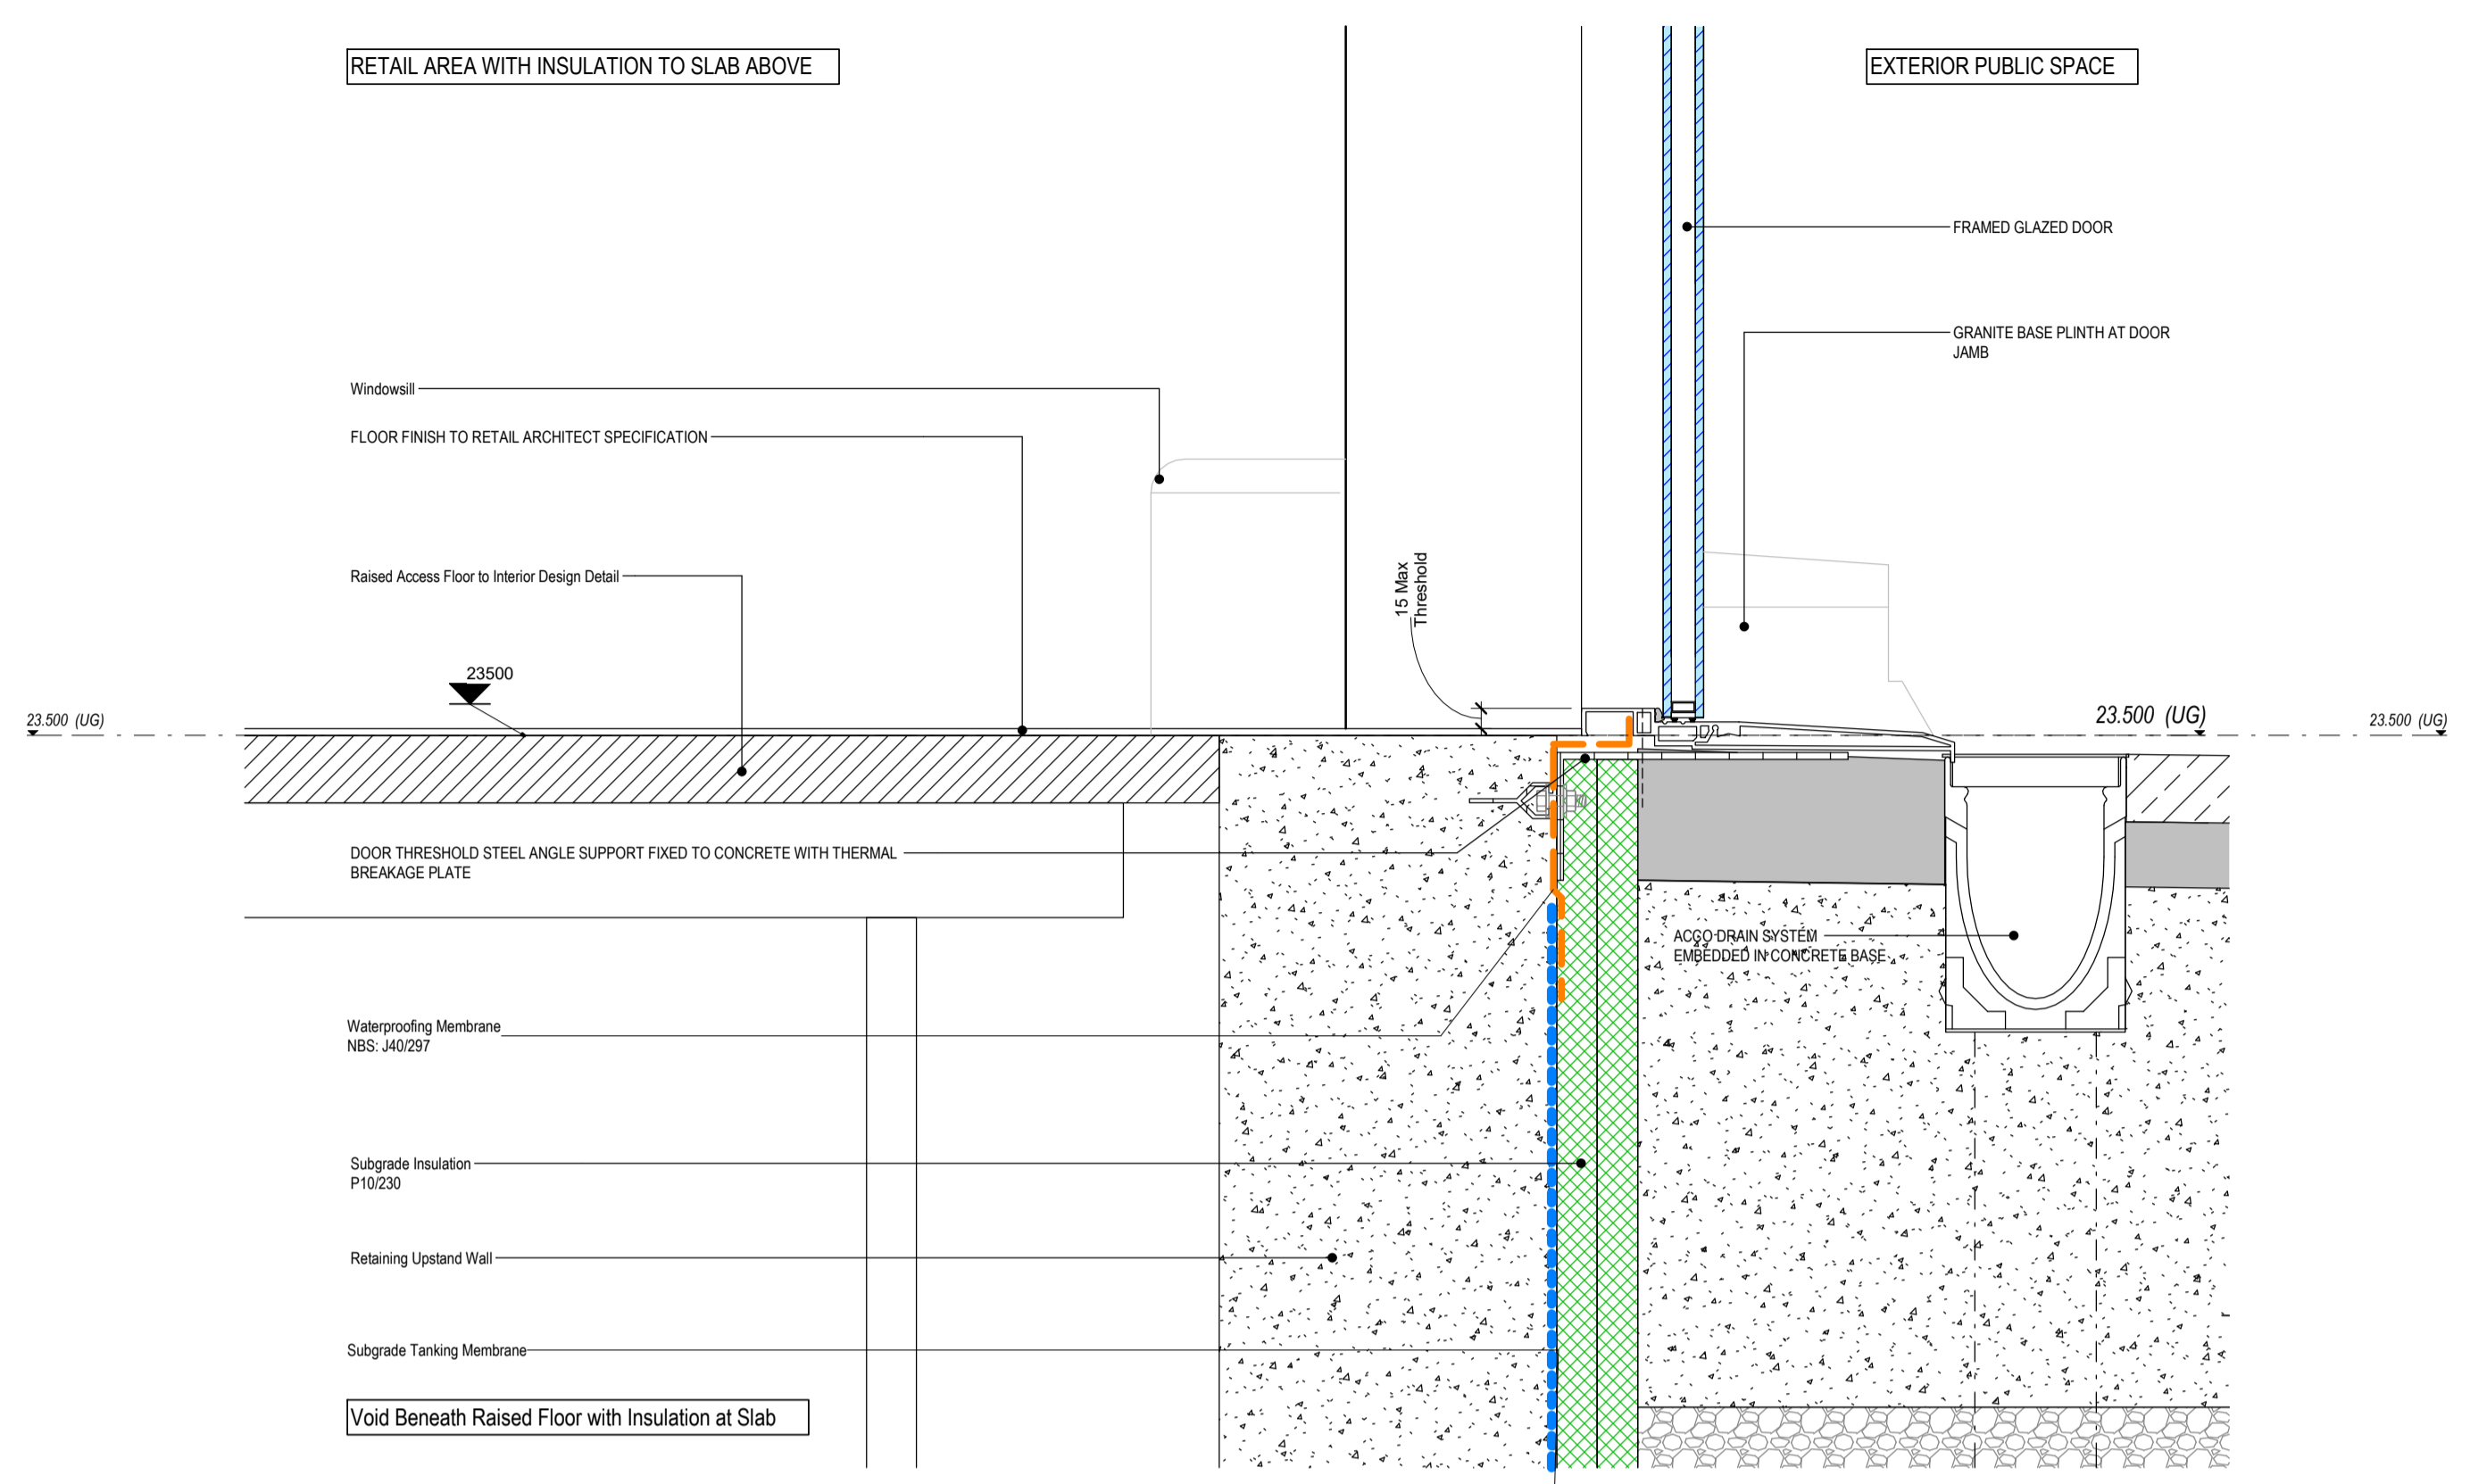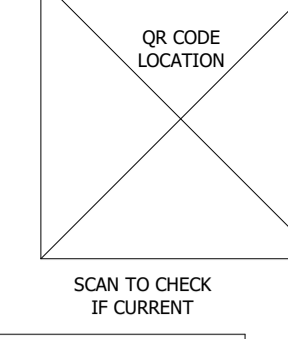

1 Facade 1b Curtain Wall Frameless Door (GD) Threshold Detail @ Upper Ground Level
1 : 5

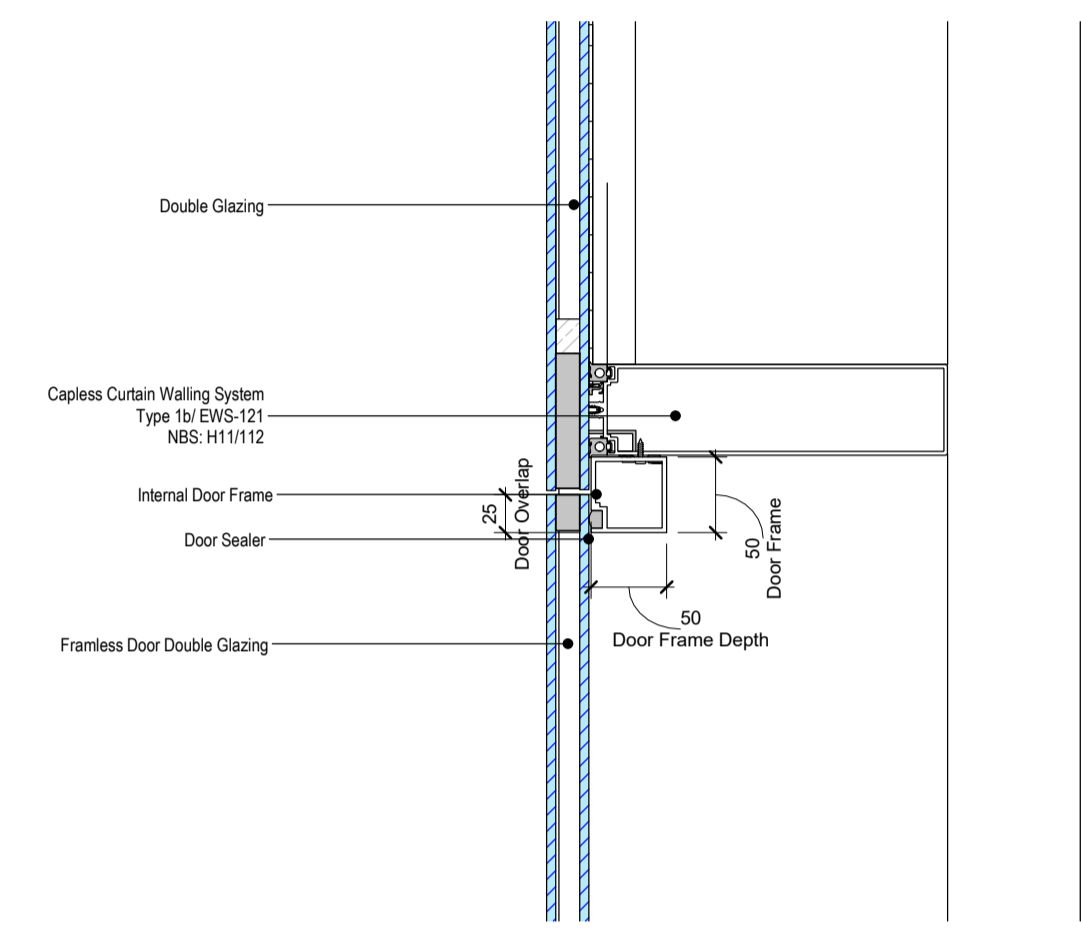

2 Facade 1b Curtain Wall Frameless Door (GD) Head Detail
1 : 5

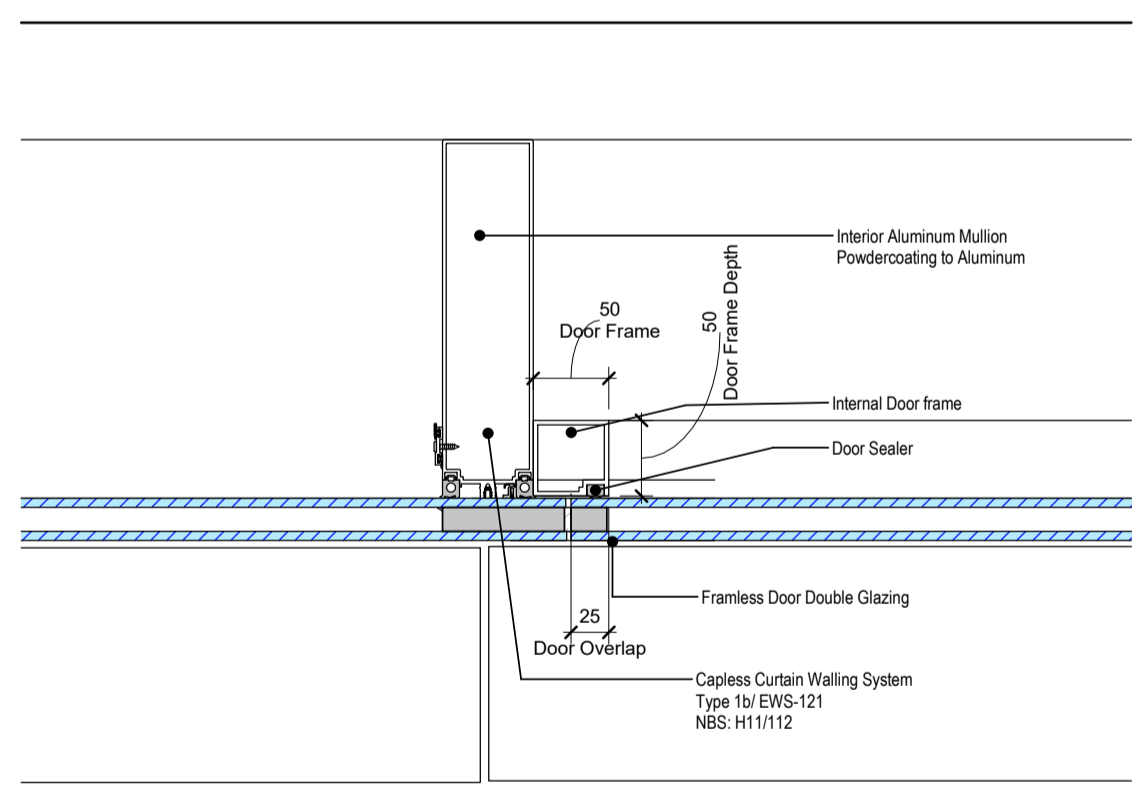


3 Facade 1b Curtain Wall Frameless Door (GD) Jamb Detail
1 : 5

Model Name	Revision	Model Title
ORL-ARP-XX-06-MM3-3-000010	P20	MEP Services Sixth Floor
ORL-ARP-XX-07-MM3-3-000011	P20	MEP Services Seventh Floor
ORL-ARP-XX-08-MM3-3-000012	P27	MEP Services Eighth Floor
ORL-ARP-XX-B1-MM3-3-000002	P33	MEP Services Basement
ORL-ARP-XX-LG-MM3-3-000003	P28	MEP Services Lower Ground
ORL-ARP-ZZ-MM3-3-000001	P12	MEP Services Ninth, Tenth, Eleventh Floors
ORL-BPG-XX-XX-MM3-R-000003	P02	Shared Levels and Grids
ORL-IBI-XX-XX-MM3-A-000103	P35	Architectural Facade Model
ORL-IBI-XX-XX-MM3-A-000104	P09	Architectural Roof Model ETFE
ORL-IBI-XX-XX-MM3-A-000107	P36	Architectural Internal Fabric Model
ORL-IBI-XX-XX-MM3-L-000301	P01	Landscape Model
ORL-PER-XX-XX-MM3-A-000001	P02	Facade Model
ORL-TER-XX-XX-MM3-S-100001	P25	Structural Model


STATUS	REVISION	DATE	DESCRIPTION	DRW - CHK - APP
S1	P01	2023-06-09	External Doors - 1st Issue	SL-MT-SA

MAIN CONTRACTOR	Bouygues UK Becket House 1 Lambeth Palace Rd Lambeth, London SE1 7EU Tel: 020 7401 0020		
CLIENT	Oriol Creating the centre for advancing eye health		
ORIGINATOR	Intelligence Buildings Infrastructure		
ORIGINATOR REFERENCE	127091		
PROJECT NAME	Oriol		
DRAWING TITLE	Typical External Frameless Glazed Door Details		
DESIGN PACKAGE	Facade Package		
MODEL FILE NAME - REVISION	ORL-IBI-XX-XX-MM3-A-000101 - P35		
SCALE @A1	PROJECT STAGE	STATUS	REVISION
1 : 5	RIBA 4	S1 - For Coordination	P01
DRAWING NUMBER	ORL-IBI-XX-XX-DEV-A-251713		

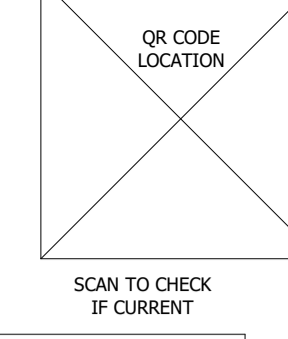


KEY PLAN

LINKED MODEL SCHEDULE

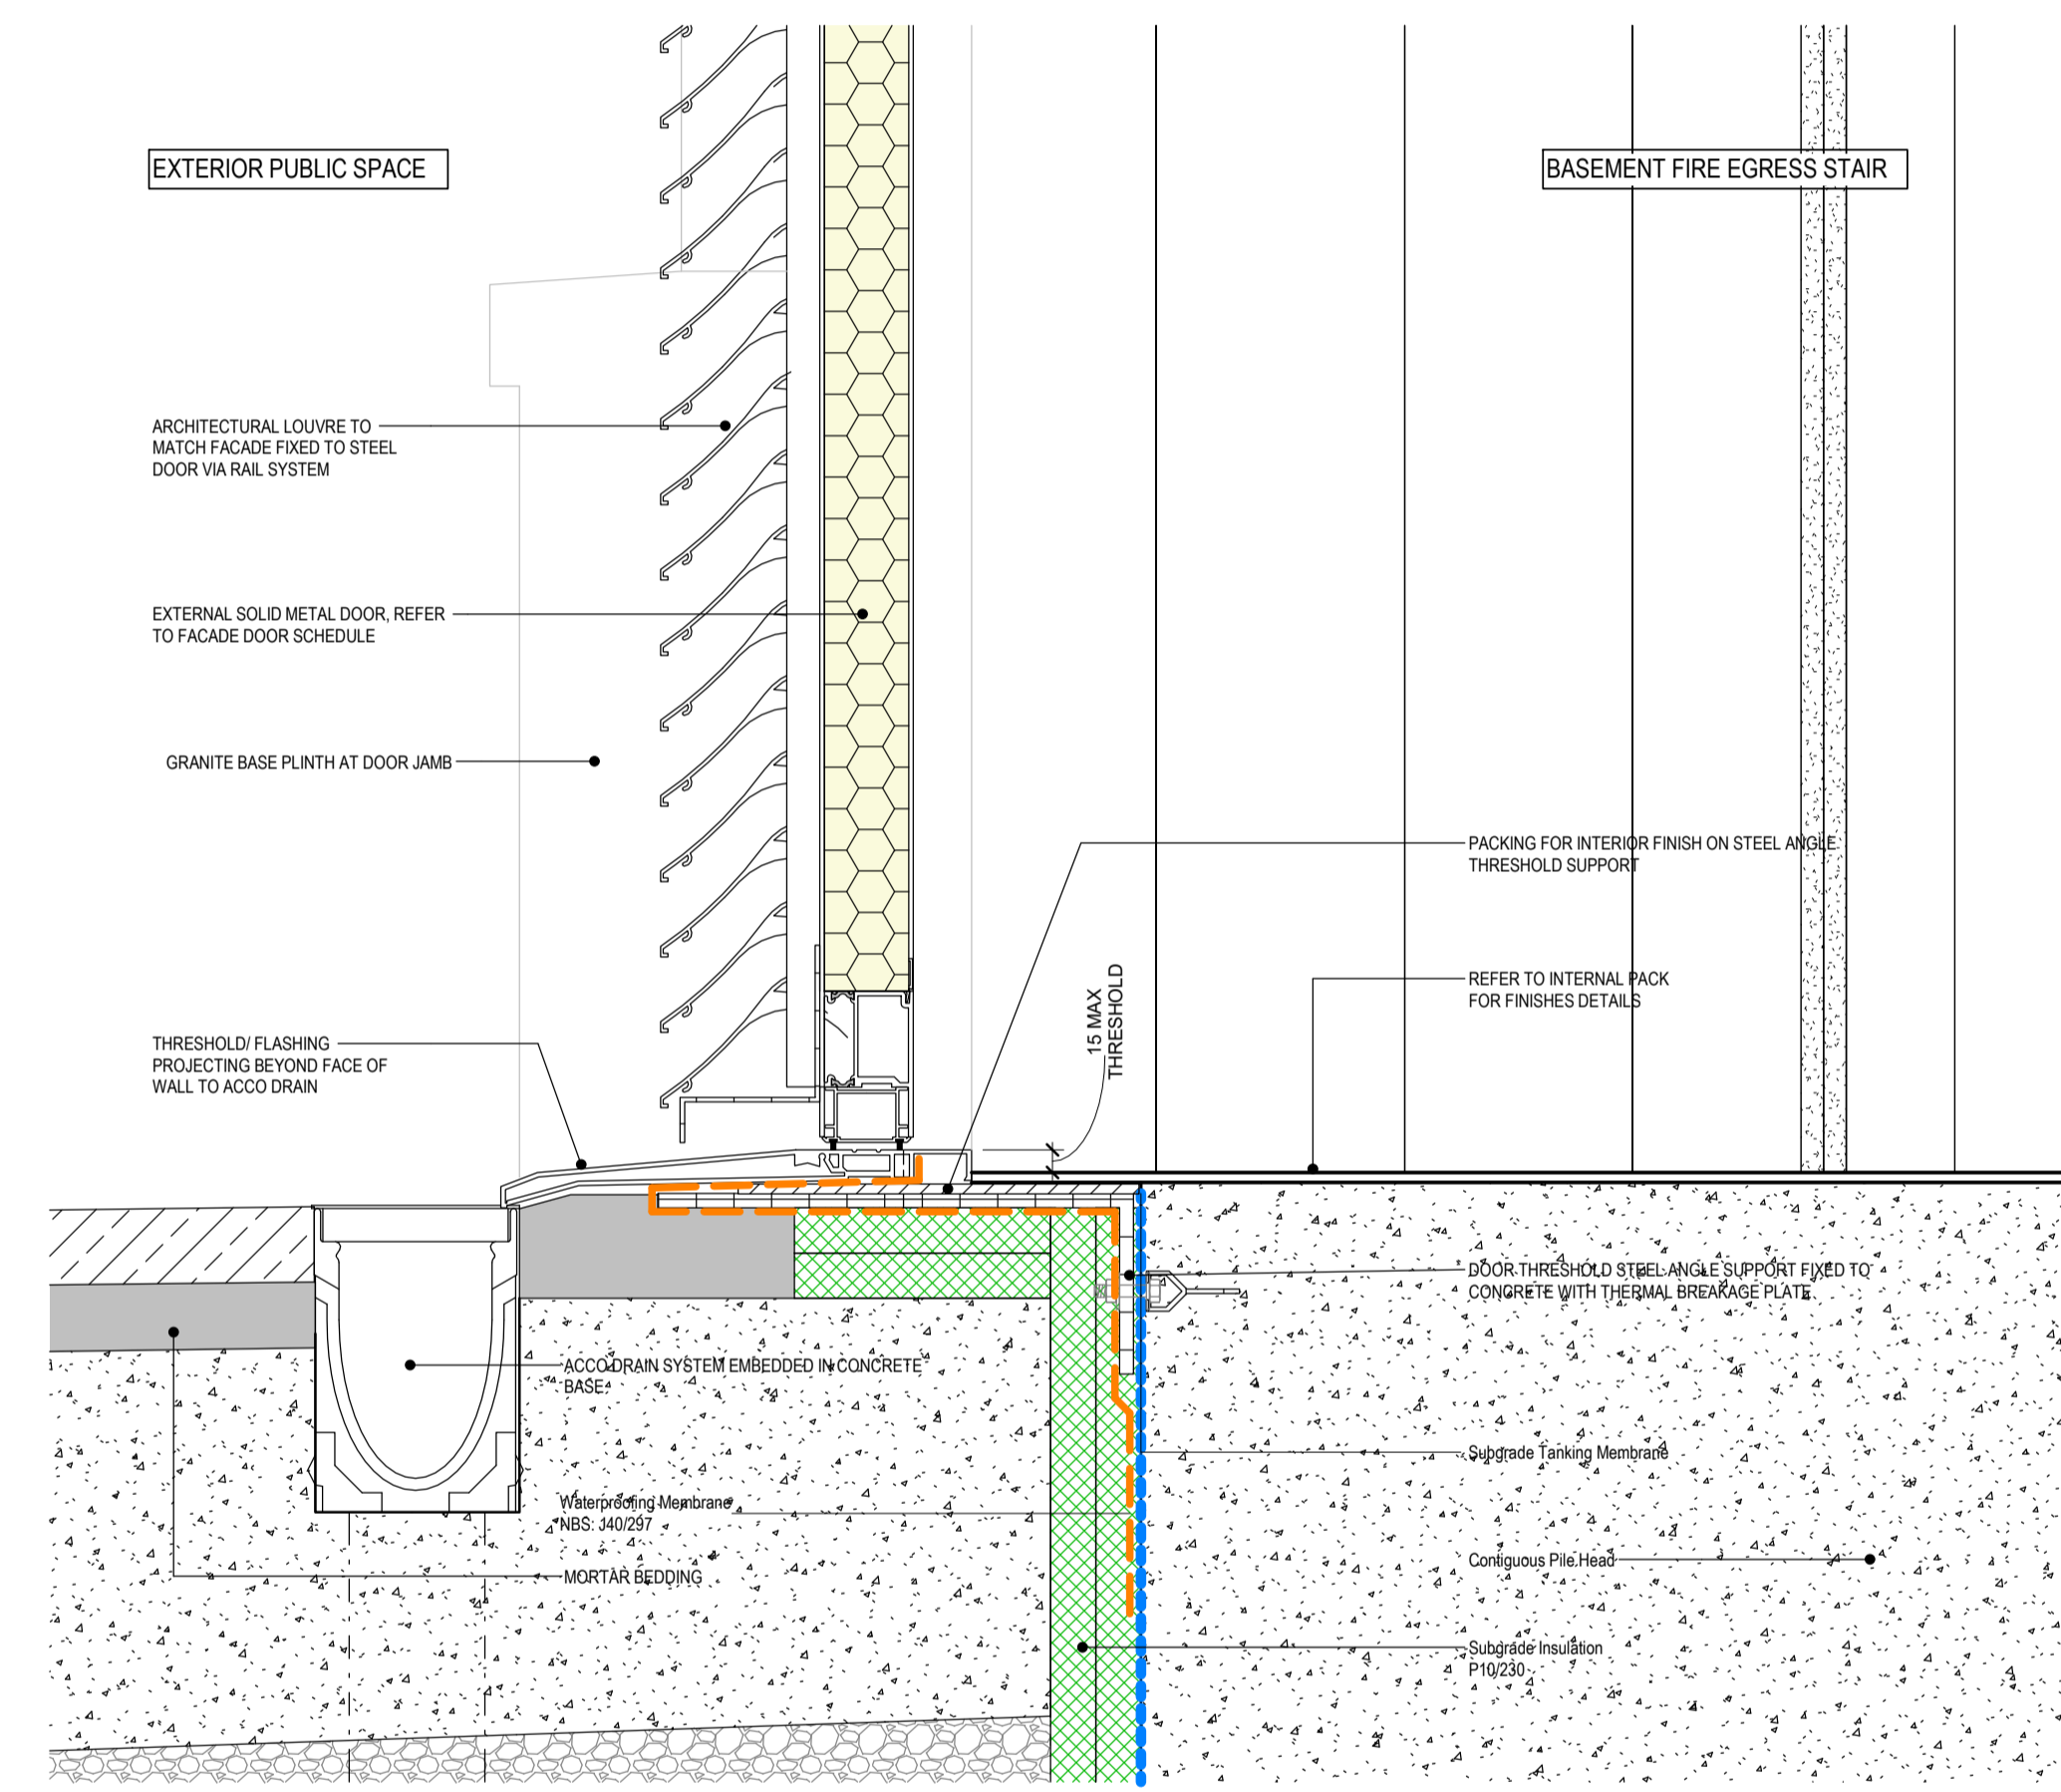

1 Facade 10 Steel/Louvre Door (SD/LD) Threshold Detail @ Upper Ground Levels
1:5

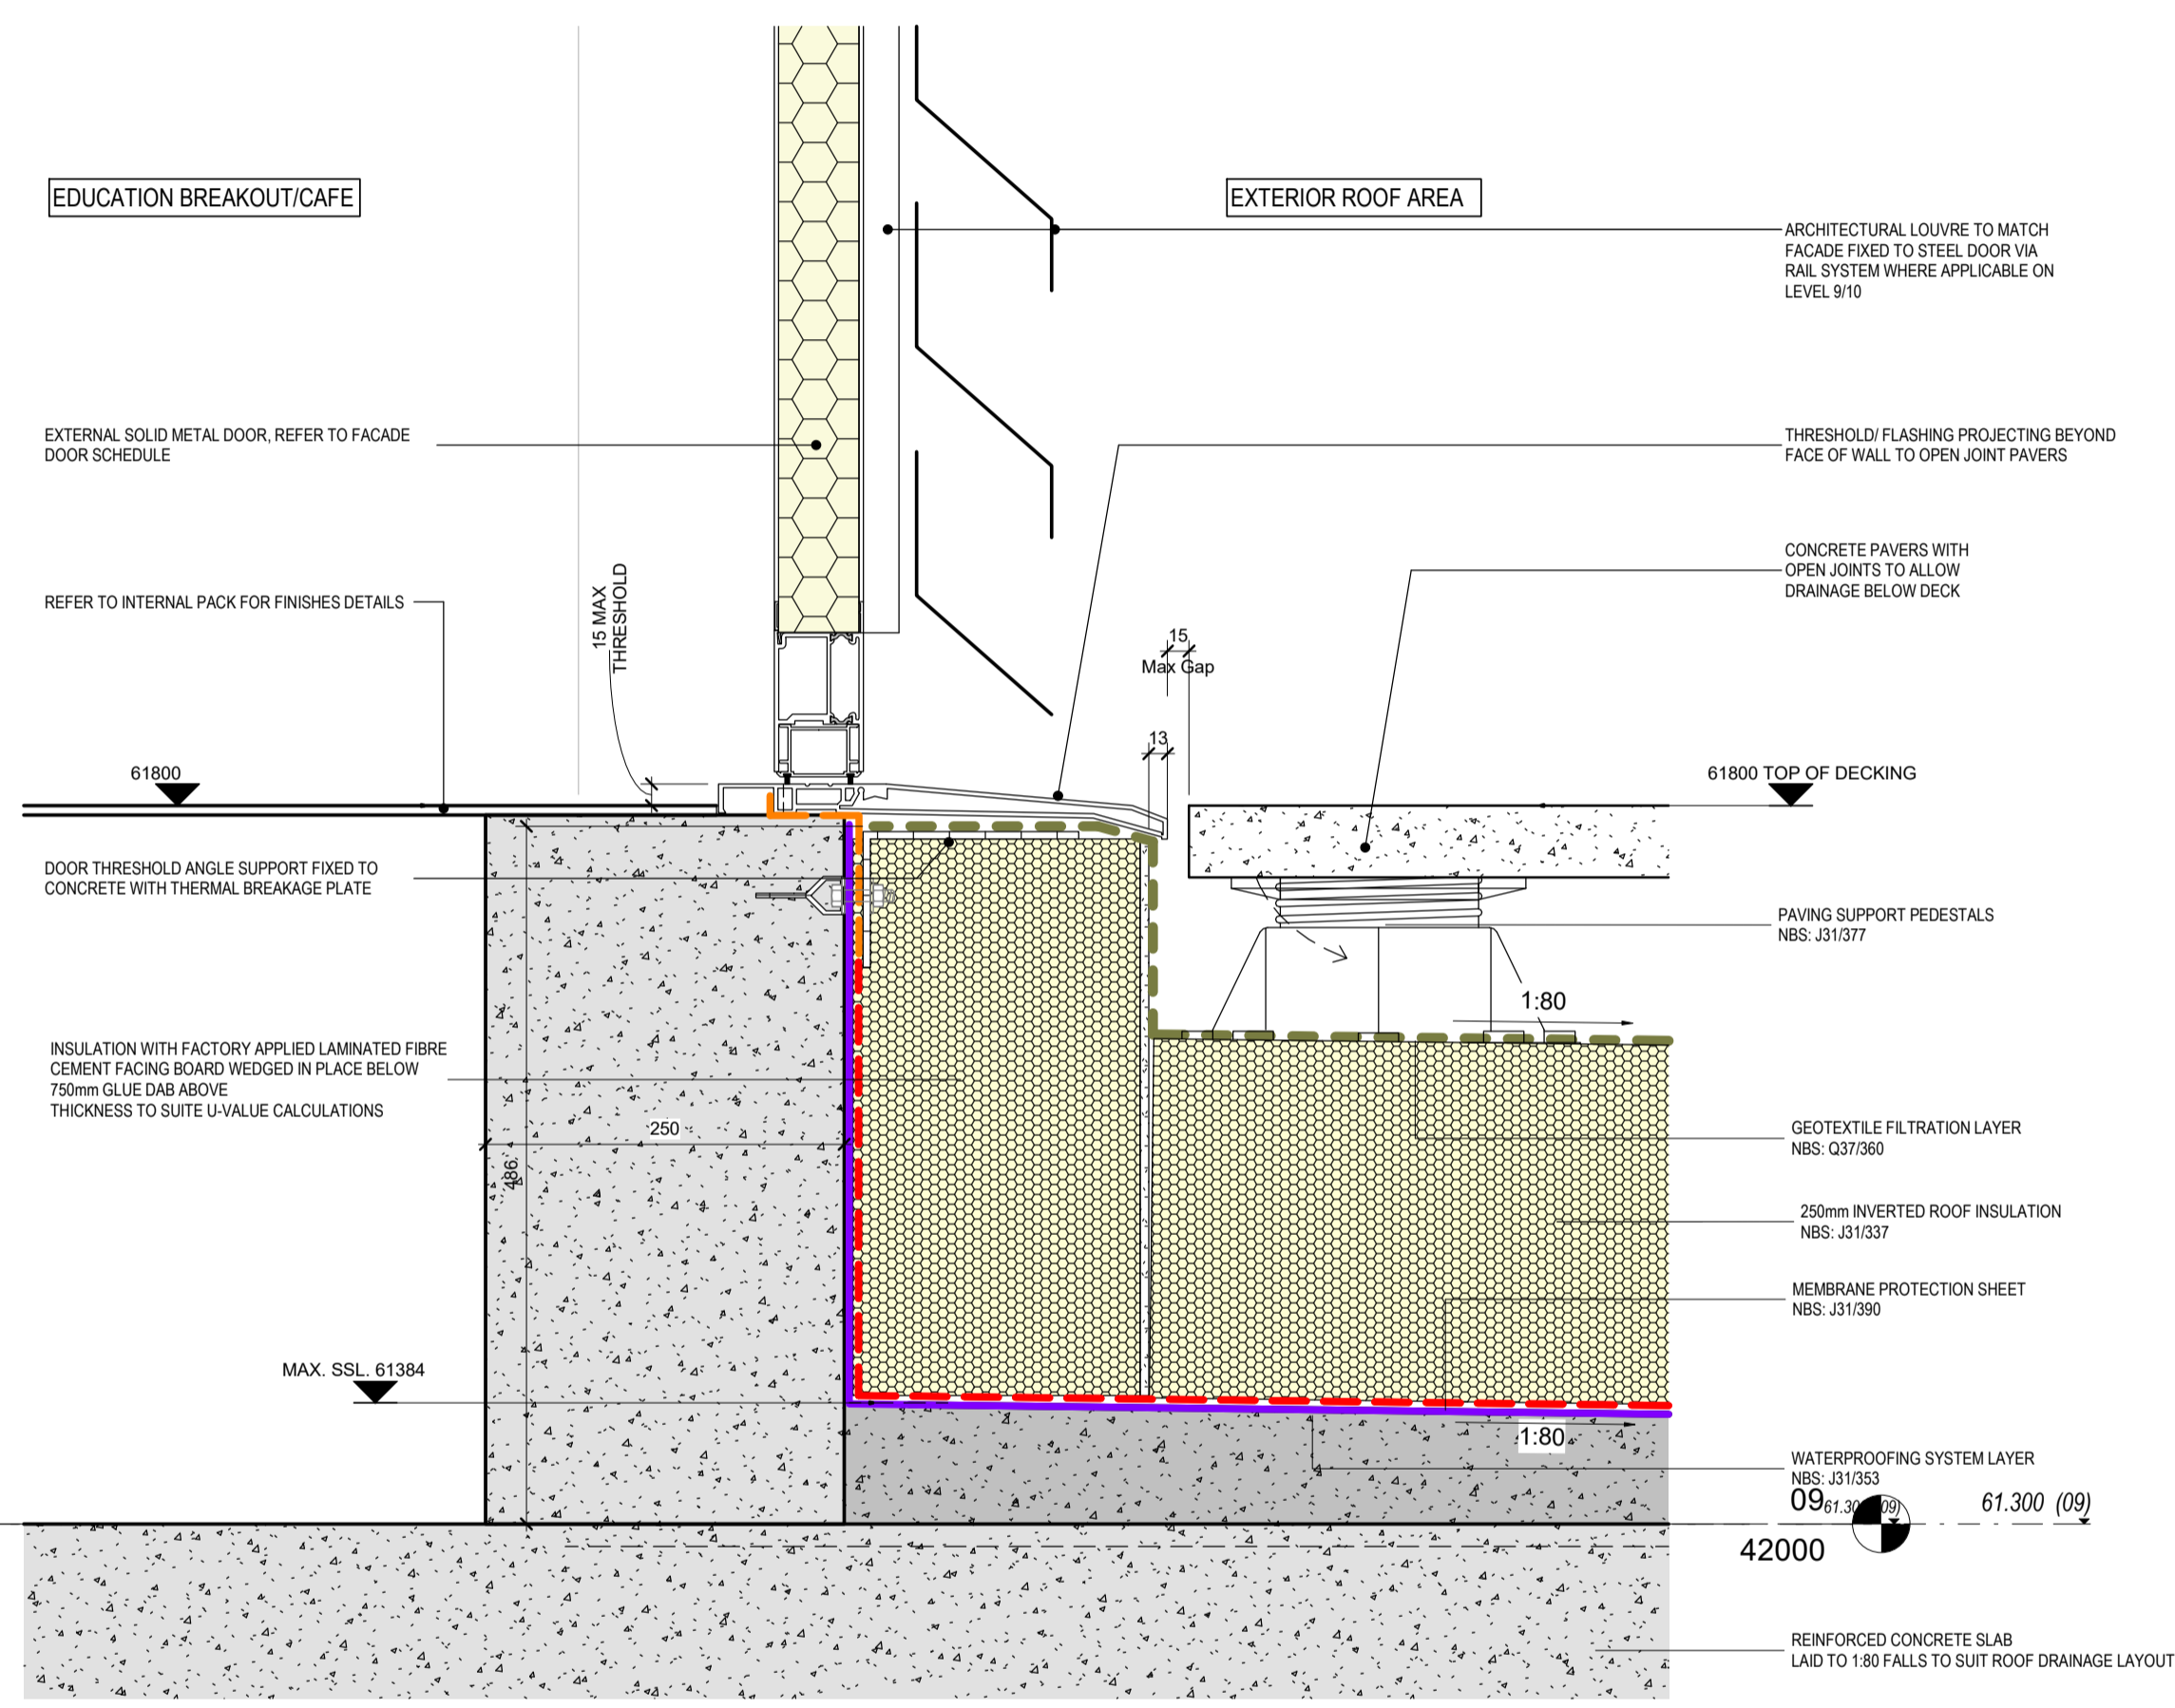

2 Steel/Louvre Door (SD/LD) Threshold Detail @ Plantroom Roof Levels
1:5

Model Name	Revision	Model Title
ORL-ARP-XX-06-MM3-3-000010	P20	MEP Services Sixth Floor
ORL-ARP-XX-07-MM3-3-000011	P20	MEP Services Seventh Floor
ORL-ARP-XX-08-MM3-3-000012	P27	MEP Services Eighth Floor
ORL-ARP-XX-B1-MM3-3-000002	P33	MEP Services Basement
ORL-ARP-XX-LG-MM3-3-000003	P28	MEP Services Lower Ground
ORL-ARP-ZZ-MM3-3-000001	P12	MEP Services Ninth, Tenth, Eleventh Floors
ORL-BV-G-XX-MM3-R-000003	P02	Shared Levels and Grids
ORL-IBI-XX-MM3-A-000103	P35	Architectural Facade Model
ORL-IBI-XX-MM3-A-000104	P09	Architectural Roof Model ETFE
ORL-IBI-XX-MM3-A-000107	P36	Architectural Internal Fabric Model
ORL-IBI-XX-MM3-L-000001	P01	Landscape Model
ORL-PER-XX-MM3-A-000001	P02	Facade Model
ORL-TER-XX-MM3-S-100001	P25	Structural Model

STATUS	REVISION	DATE	DESCRIPTION	DRW - CHK - APP
S1	P01	2023-06-09	External Doors - 1st Issue	SL-MT-SA

MAIN CONTRACTOR

Bouygues UK
Becket House
1 Lambeth Palace Rd
Lambeth, London SE1 7EU
Tel: 020 7401 0020

CLIENT

Oriel
Creating the centre for
advancing eye health

ORIGINATOR

IBI Intelligence Buildings Infrastructure

ORIGINATOR REFERENCE: 127091

PROJECT NAME: Oriel

DRAWING TITLE: Typical External Solid & Louvred Door Details

DESIGN PACKAGE: Facade Package

MODEL FILE NAME - REVISION: ORL-IBI-XX-MM3-A-000101 - P35

SCALE @A1	PROJECT STAGE	STATUS	REVISION
1:5	RIBA 4	S1 - For Coordination	P01

DRAWING NUMBER: ORL-IBI-XX-XX-DEV-A-251714