



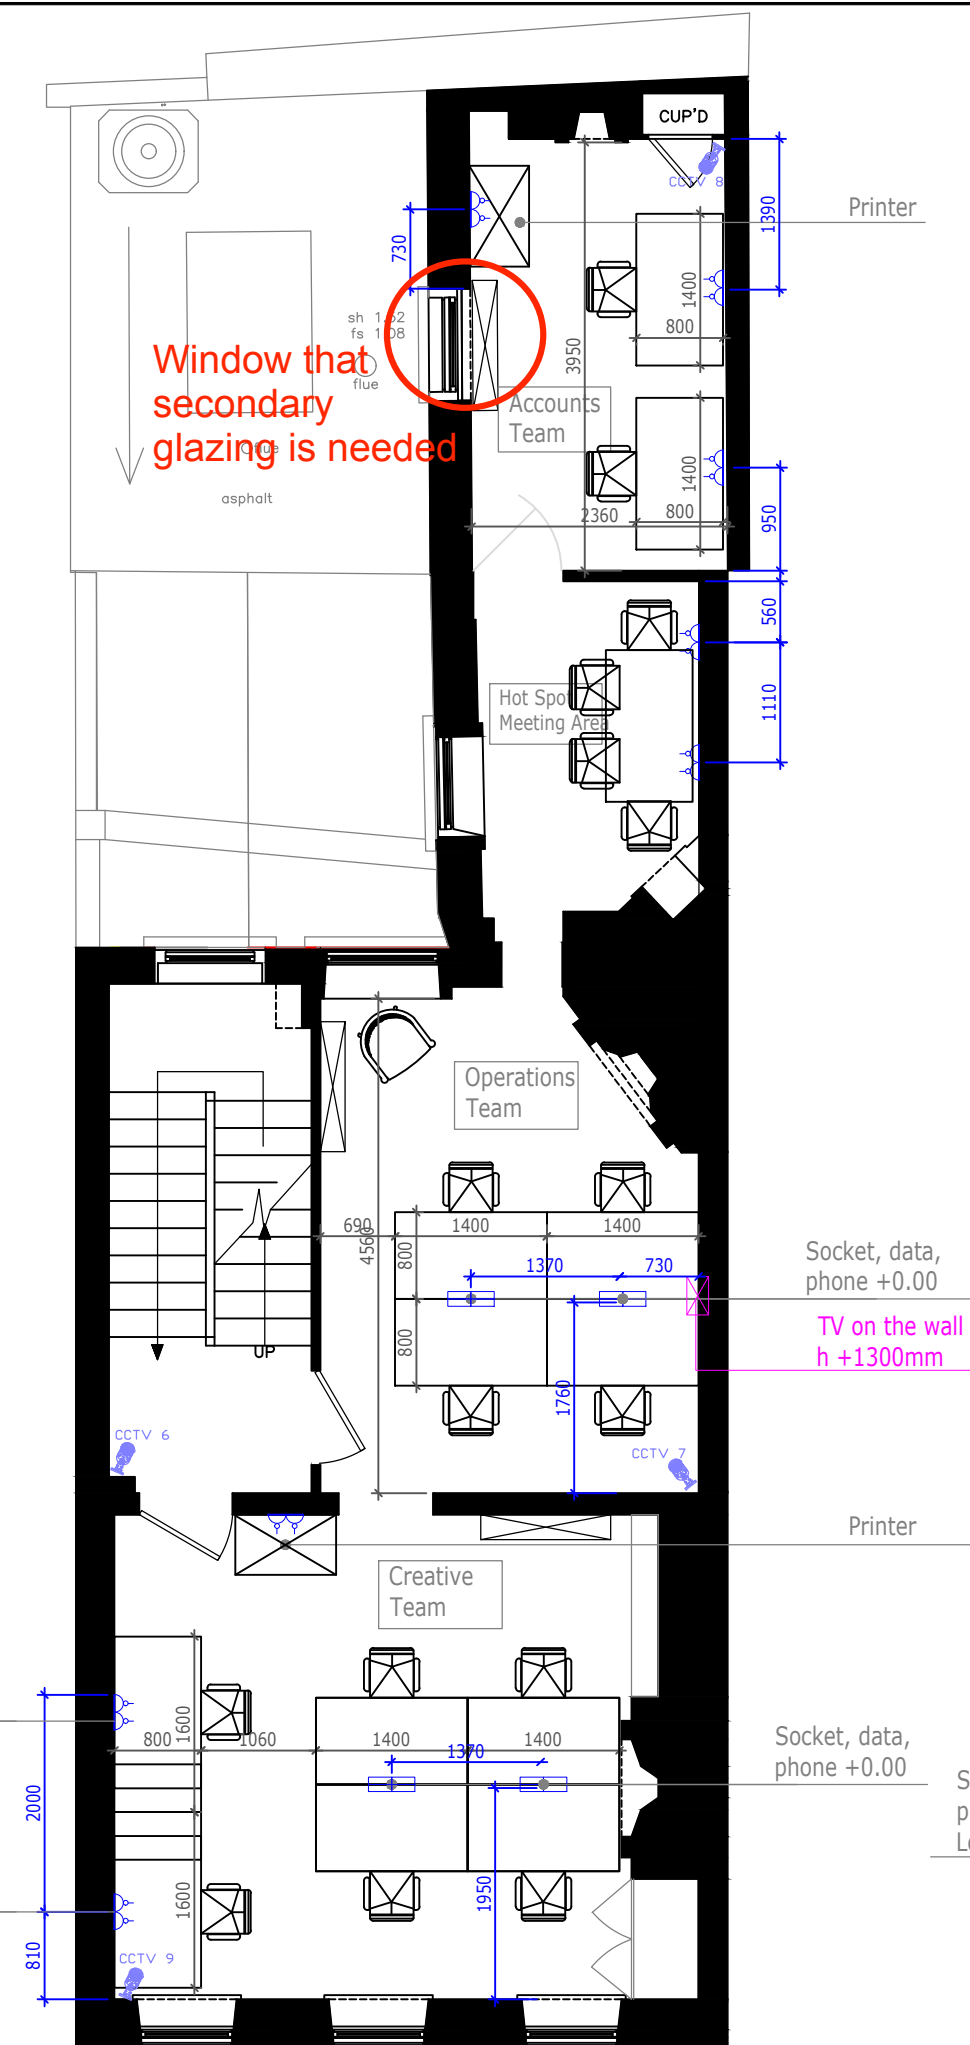

FIRST FLOOR
TGR NEW OFFICE

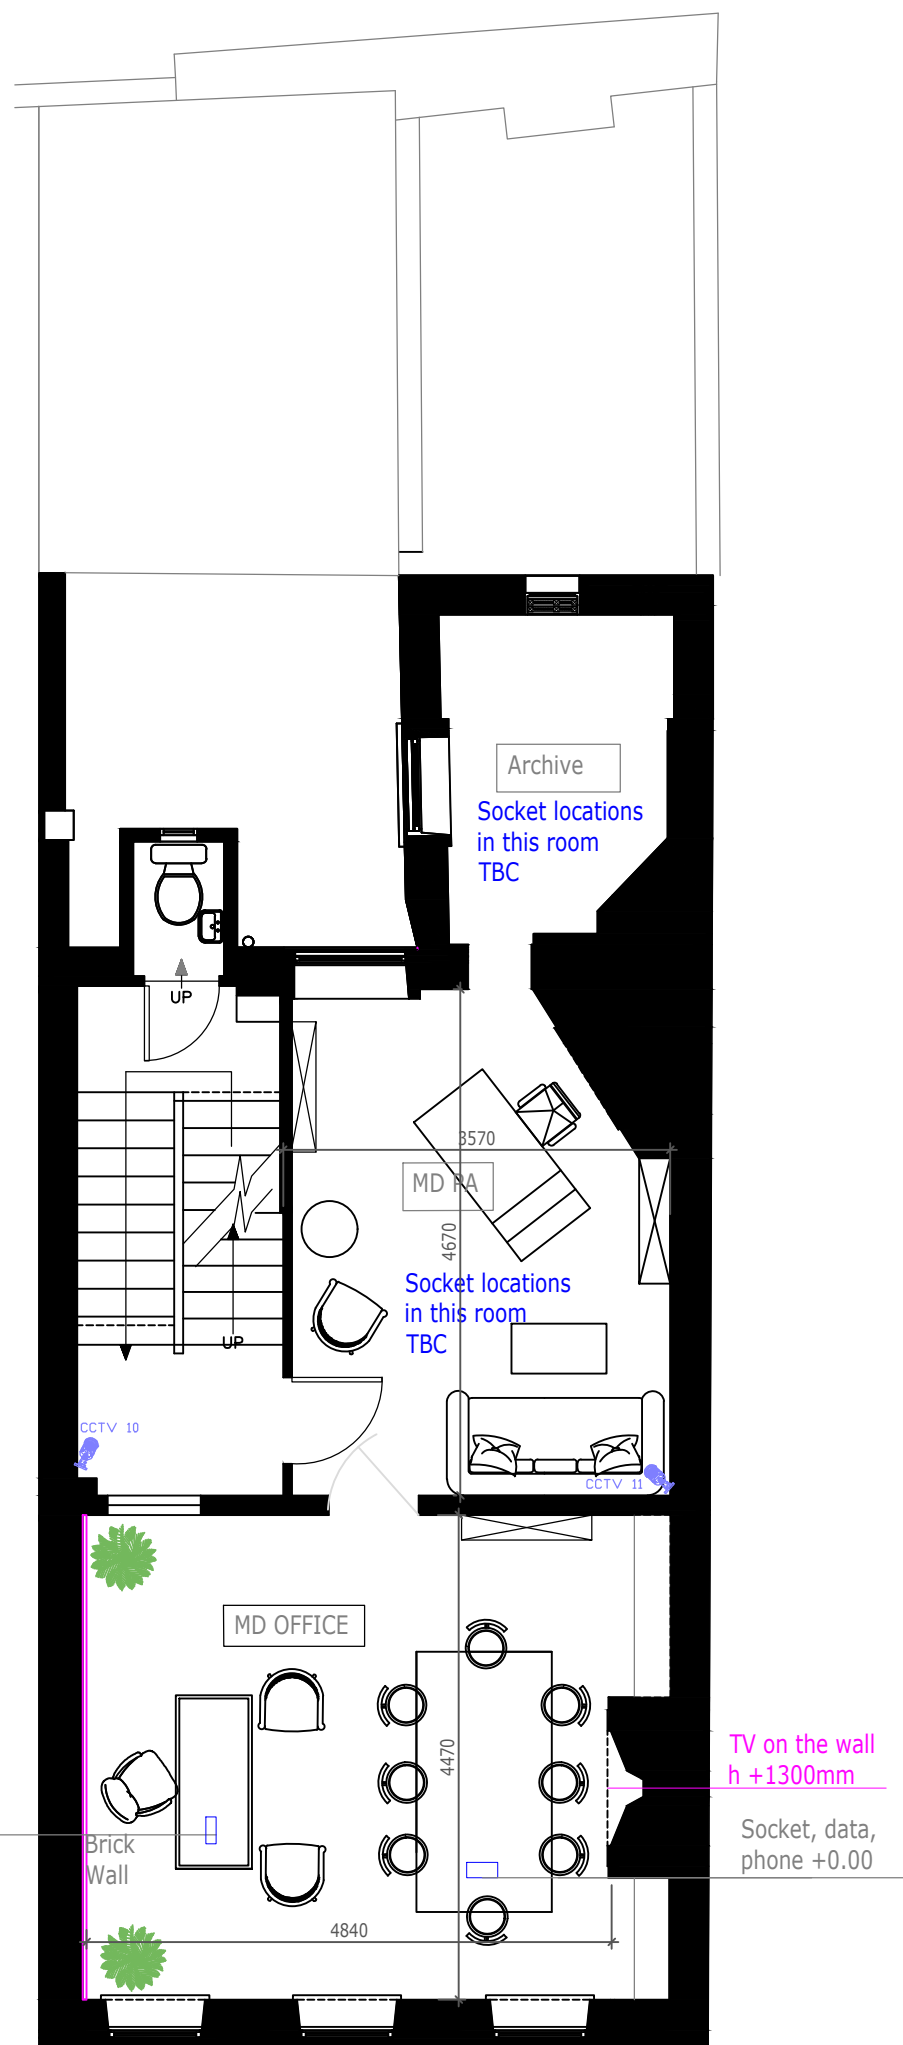

SECOND FLOOR
MANAGEMENT OFFICE

Notes

FIRST AND SECOND
FLOOR TOTAL
CCTV CAMERAS: 6

Revisions

no.	date	details	initials

Project

33 GQS - TGR HEAD QUARTER

Contractors

detail

scales

NO SCALE

date	drawn by	
05/06/2023	E.A.	

Sheet no.	revision
2	

TED BAKER
LONDON

Ted's Grooming Room

TGR RETAIL LTD, 11 WELLS MEWS, W1T 3HD,
LONDON