


185700

185600

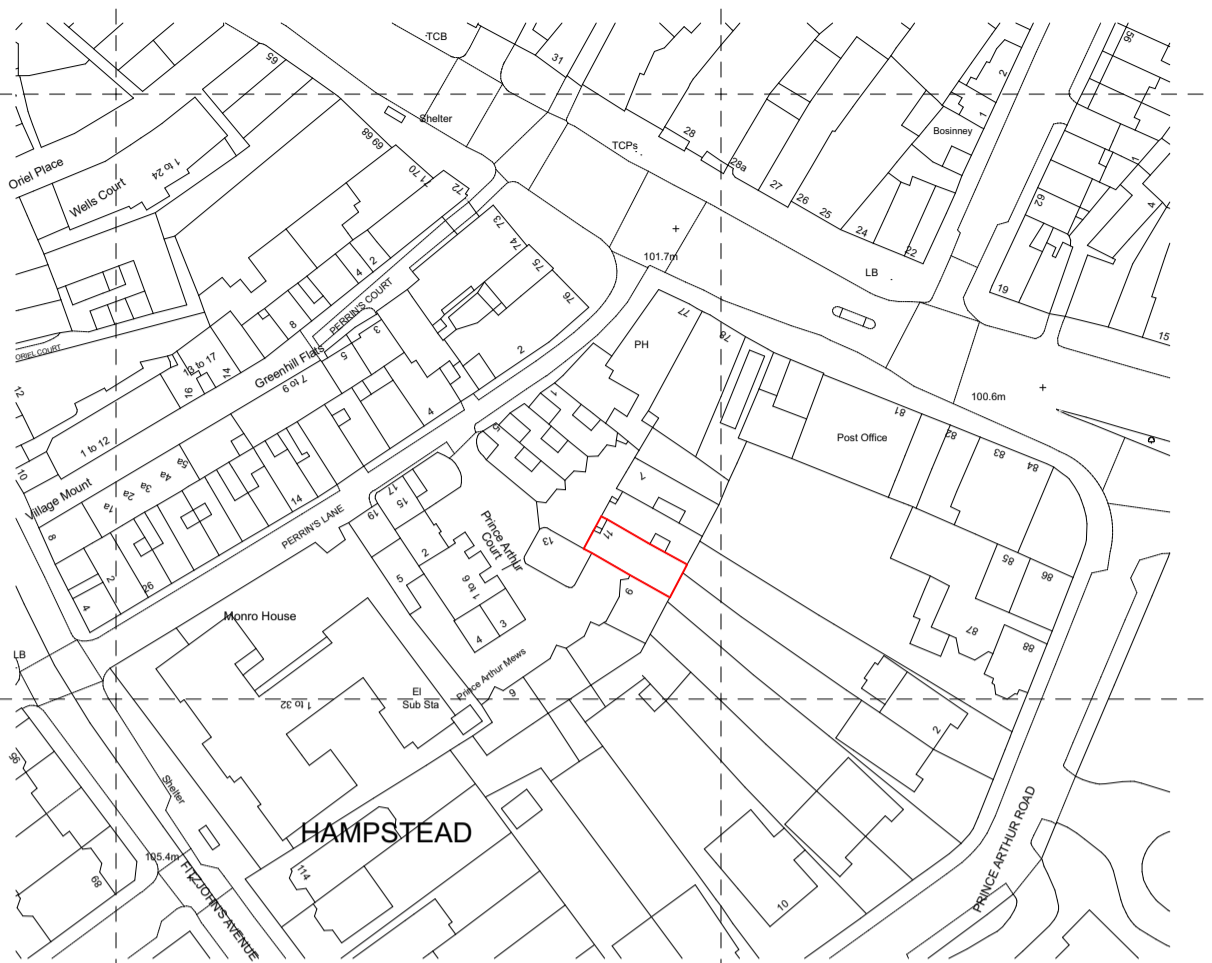

526400


526500

Mapping contents (c) Crown copyright and database rights 2020 Ordnance Survey 100035207

Site Location Plan - 1:1250



Block Plan - 1:500

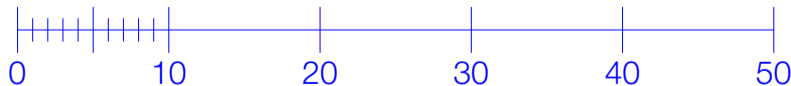

REV	DATE	DRAWN	AMENDMENT



Studios 18-19, 16 Porteus Place,
Clapham, London SW4 0AS

t +44 (0) 20 7924 4555
e info@granit.co.uk
w www.granit.co.uk

Project **11 Perrin's Lane**
For **Mr & Mrs Freed**
Project Address **11 Perrin's Lane, Hampstead, London, NW3 1QY**

Drawing No. **2044/EX/001**

Drawing **Site Location Plan**

Revision
*

Scale 1:1250, 1:500 @ Date 30/11/2023 Drawn TS

Purpose **FOR PLANNING**

File 2044_Perrins_Lane_CURRENT.pln

THIS DRAWING HAS BEEN PRODUCED FOR THE NAMED CLIENT AND NAMED PROJECT AND IS NOT INTENDED FOR USE BY ANY OTHER PERSON OR FOR ANY OTHER PURPOSE.

© GRANIT CHARTERED ARCHITECTS LTD

Notes IF THIS DRAWING HAS BEEN ISSUED FOR CONSTRUCTION DO NOT SCALE DIRECTLY FROM IT. ALL DIMENSIONS TO BE CHECKED ON-SITE. PLEASE CONTACT ARCHITECT IF YOU REQUIRE CONFIRMATION OF ANY DIMENSIONS. ANY DISCREPANCIES TO BE RAISED WITH CONTRACT ADMINISTRATOR.