

Legend

Site Boundary Approximate

Planting / Vegetation



Existing
1:100 @ A3



Proposed
1:100 @ A3

Boundary Column

Primary column to define property boundaries. Re-built to match retained column height to opposite boundary in matching buff / yellow stock brick with reconstituted stone capping detail to match existing

Railings
Black painted metal; 10 x 50mm flat bar surround with 12mm circular infill bars at 100mm cc's

Boundary Column


Primary column defining property boundaries. Existing column & capping detail to be retained.

Pedestrian Access Gate

Single hinged access gate in black painted metal; 10 x 50mm flat bar surround with 12mm circular infill bars at 100mm cc's

Proposed
1:50 @ A3

0 1m 2m
1:50

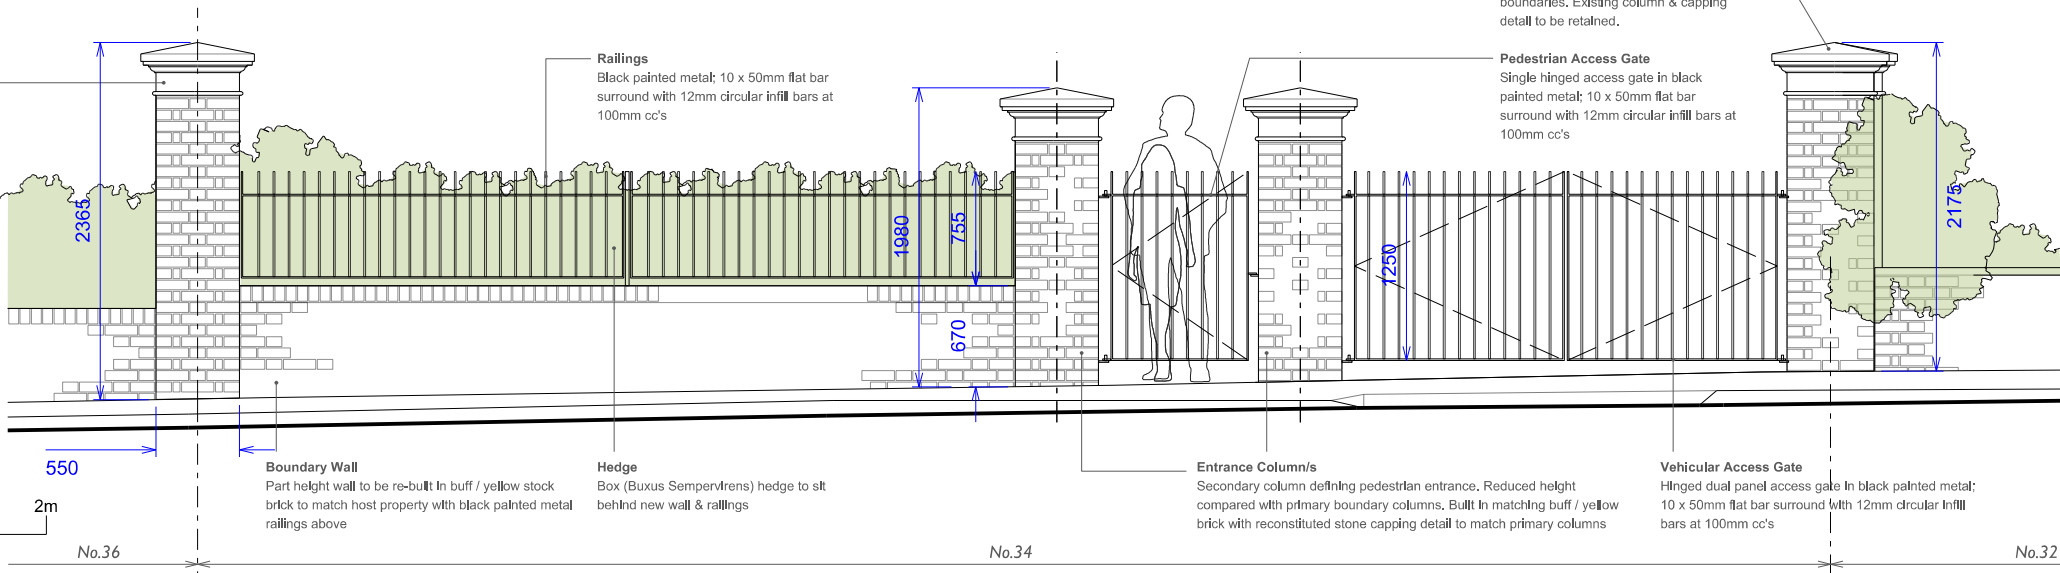

Boundary Wall

Part height wall to be re-built in buff / yellow stock brick to match host property with black painted metal railings above

Hedge

Box (Buxus Sempervirens) hedge to sit behind new wall & railings

Entrance Column/s

Secondary column defining pedestrian entrance. Reduced height compared with primary boundary columns. Built in matching buff / yellow brick with reconstituted stone capping detail to match primary columns

Vehicular Access Gate

Hinged dual panel access gate in black painted metal; 10 x 50mm flat bar surround with 12mm circular infill bars at 100mm cc's

Drawings based on received survey information, Lawson Surveying, received September 2023.

Revisions

R	Date	Description
00	17.11.23	Planning Issue

Project

Upper Park Road
34 Upper Park Road, Belsize Park, London, NW3 2UT

Drawing

GA Principal Elevation View
Existing & Proposed

Status

Planning

Scale

As Noted

Format

A3

Drawing Reference

0793-03-0400

Revision

00