



Legend

- Site Boundary Approximate
- Building/s

Drawings based on received survey information, Lawson Surveying, received September 2023.

Revisions

R	Date	Description
00	17.11.23	Planning Issue

Project

Upper Park Road
34 Upper Park Road, Belsize Park, London, NW3 2UT

Drawing


Site Location & Site Layout Plan
Existing

Status


Planning

Scale Format
As Noted A3

Drawing Reference Revision
0793-03-1050 **00**

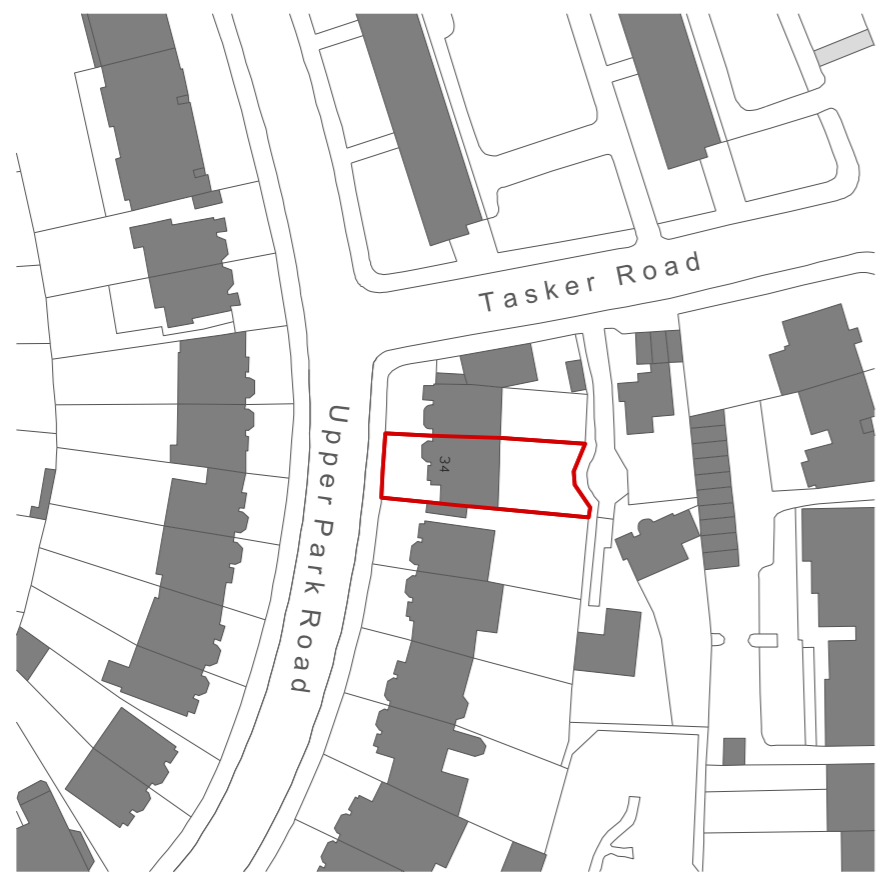

SITE LOCATION PLAN
1:1250 @ A3

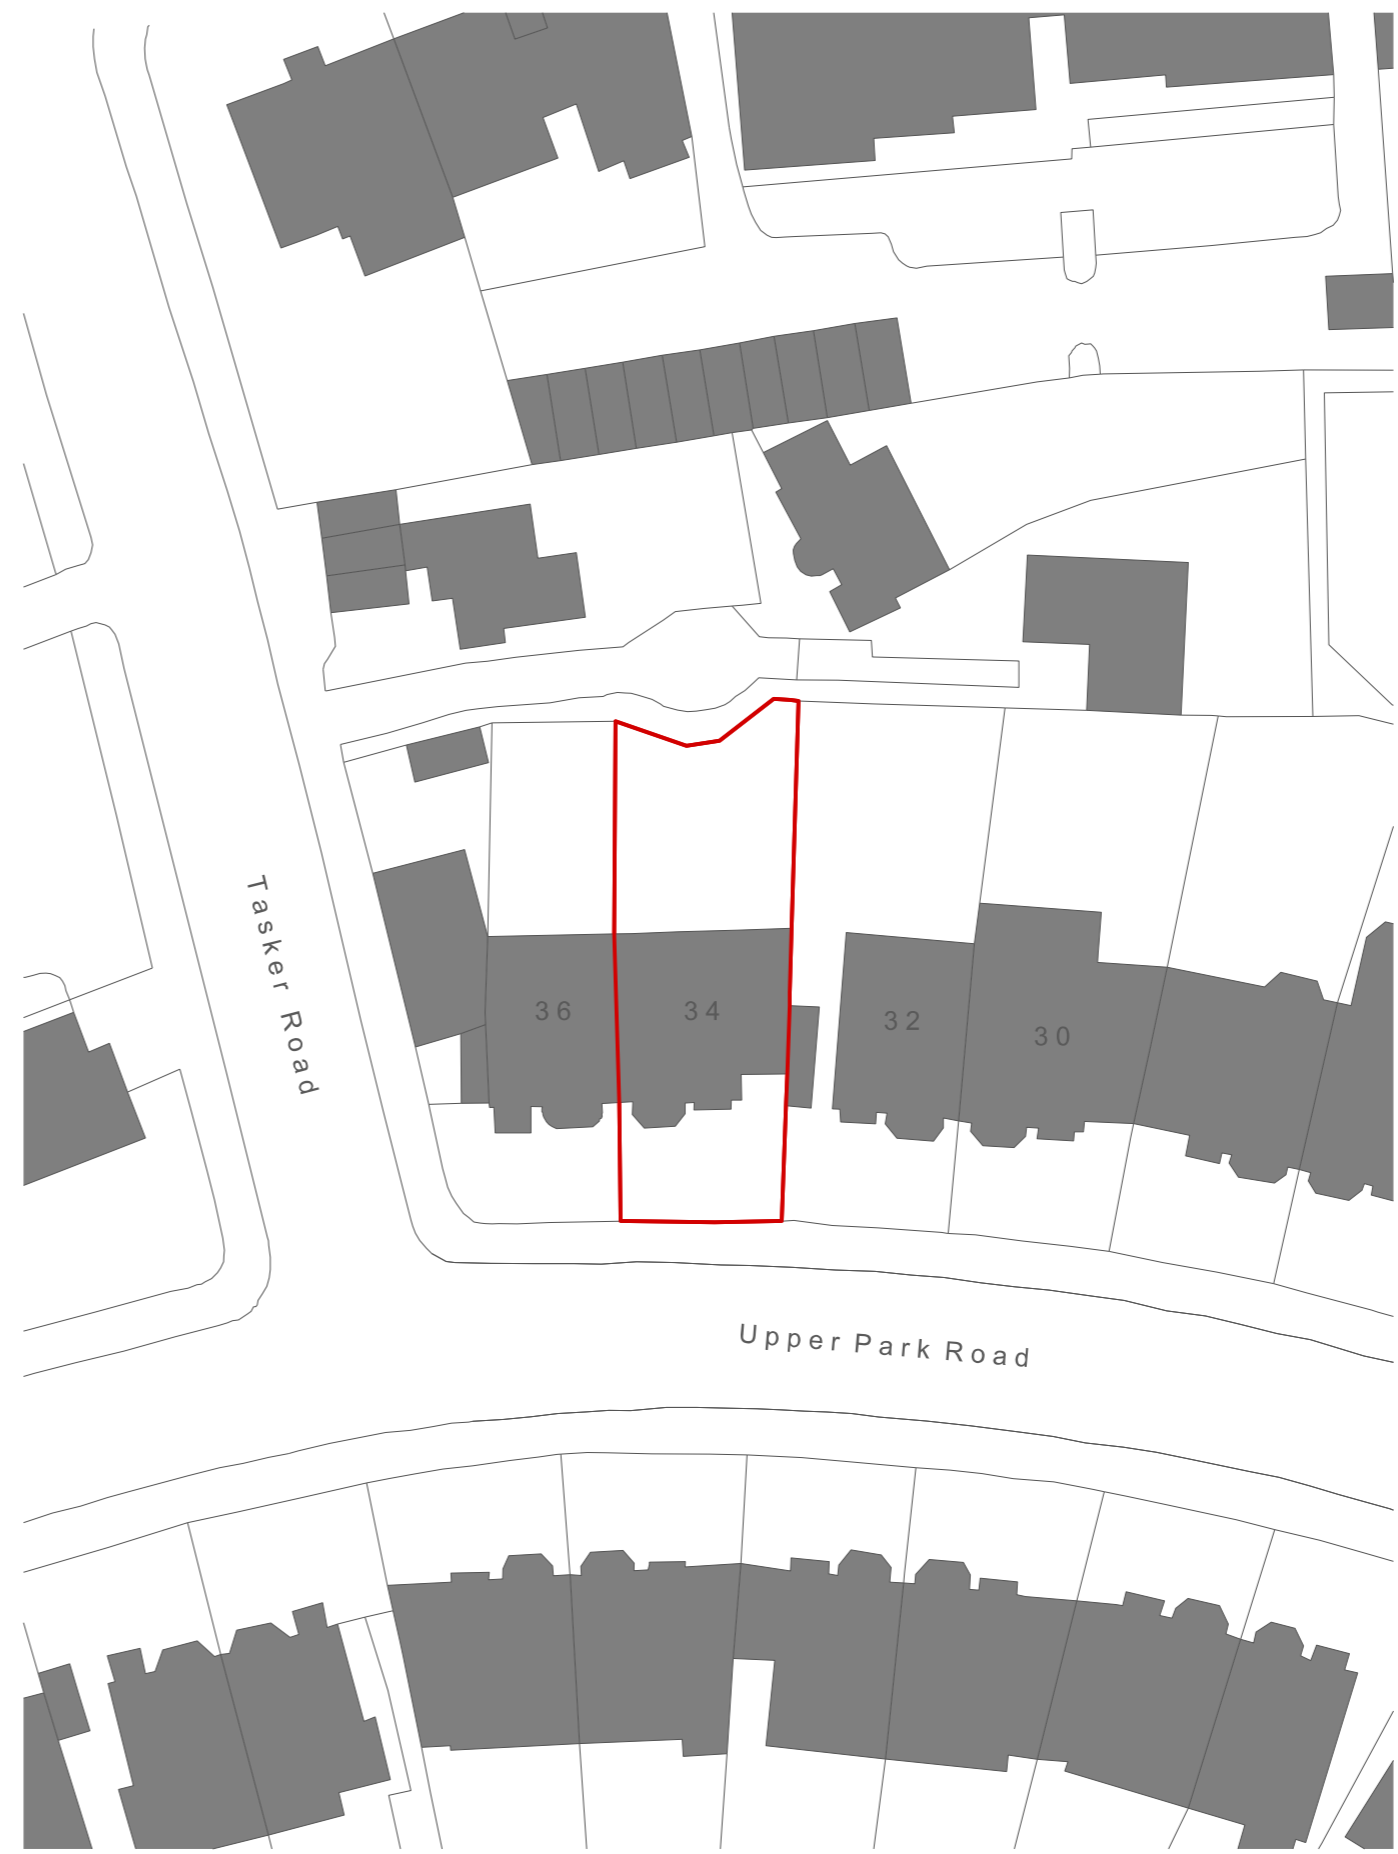

SITE LAYOUT PLAN
1:500 @ A3