



Legend

-  Site Boundary Approximate
-  Timber Panelling - White Painted

Walls & Cladding

- 01. London Stock / Buff Coloured Brick
- 02. Render - White Painted
- 03. Cast / Reconstituted Stone
- 04. Concrete Copings
- 05. Timber Panelling - White Painted
- 06. Concrete Steps
- 07. Vertical Larch Clad Door - Grey / Silver
- 08. Vertical Larch Clad Shutter - Grey / Silver
- 09. Vertical Larch Cladding - Grey / Silver

Windows & Doors

- 10. Timber Framed Sash Windows - White
- 11. Timber Framed Glazed Doors - White
- 12. Timber Door - Dark Green
- 13. Sliding Glazed Doors - Dark Grey Frame

Roofing

- 20. Metal Flashing / Coping - Dark Grey

Miscellaneous

- 30. Metal Railings / Balustrade - Black Painted
- 31. Metal Clad Pinth - Dark Grey

Vegetation

- 40. Lawned Area - Turf
- 41. Green Roof - Sedum
- 42. Mixed Planting
- 43. Box Hedge (Buxus Sempervirens)

Drawings based on received survey information, Lawson Surveying, received September 2023.

Revisions

R	Date	Description	Checked
00	17.11.23	Planning Issue	DN / CS

Project

Upper Park Road
34 Upper Park Road, Belsize Park, London, NW3 2UT

Drawing

Screen Wall Details
Existing

Status

Planning

Scale

1:25

Format


A3

Drawing Reference


0793-03-1420

Revision



00

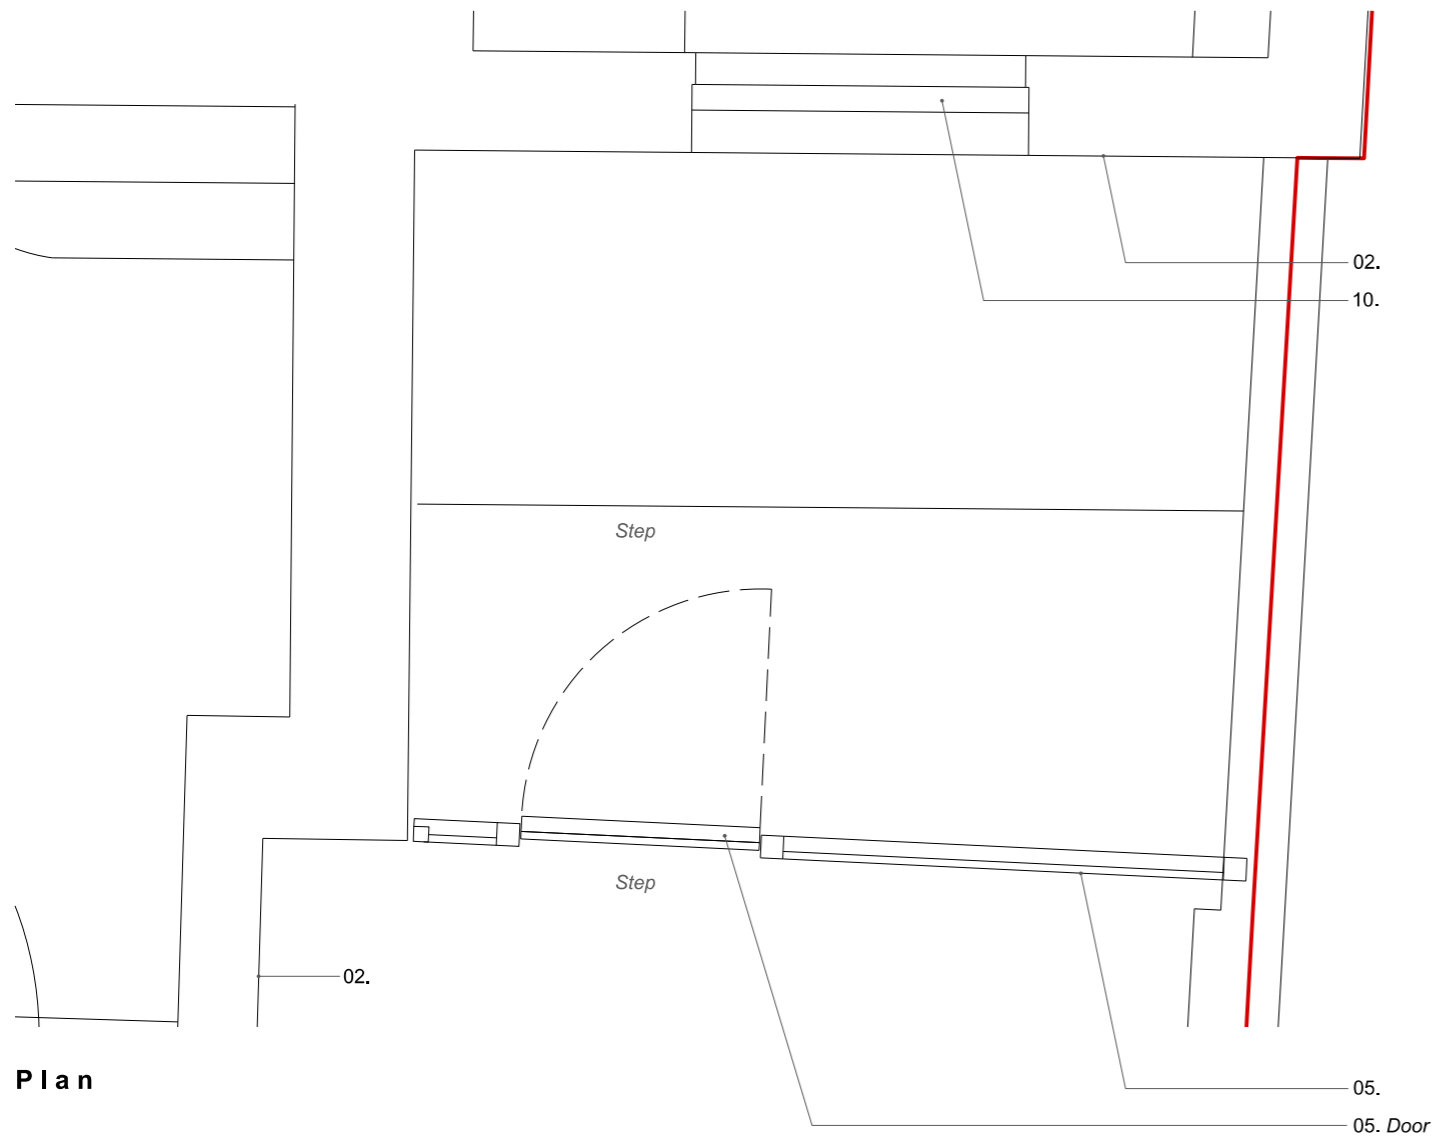

Plan

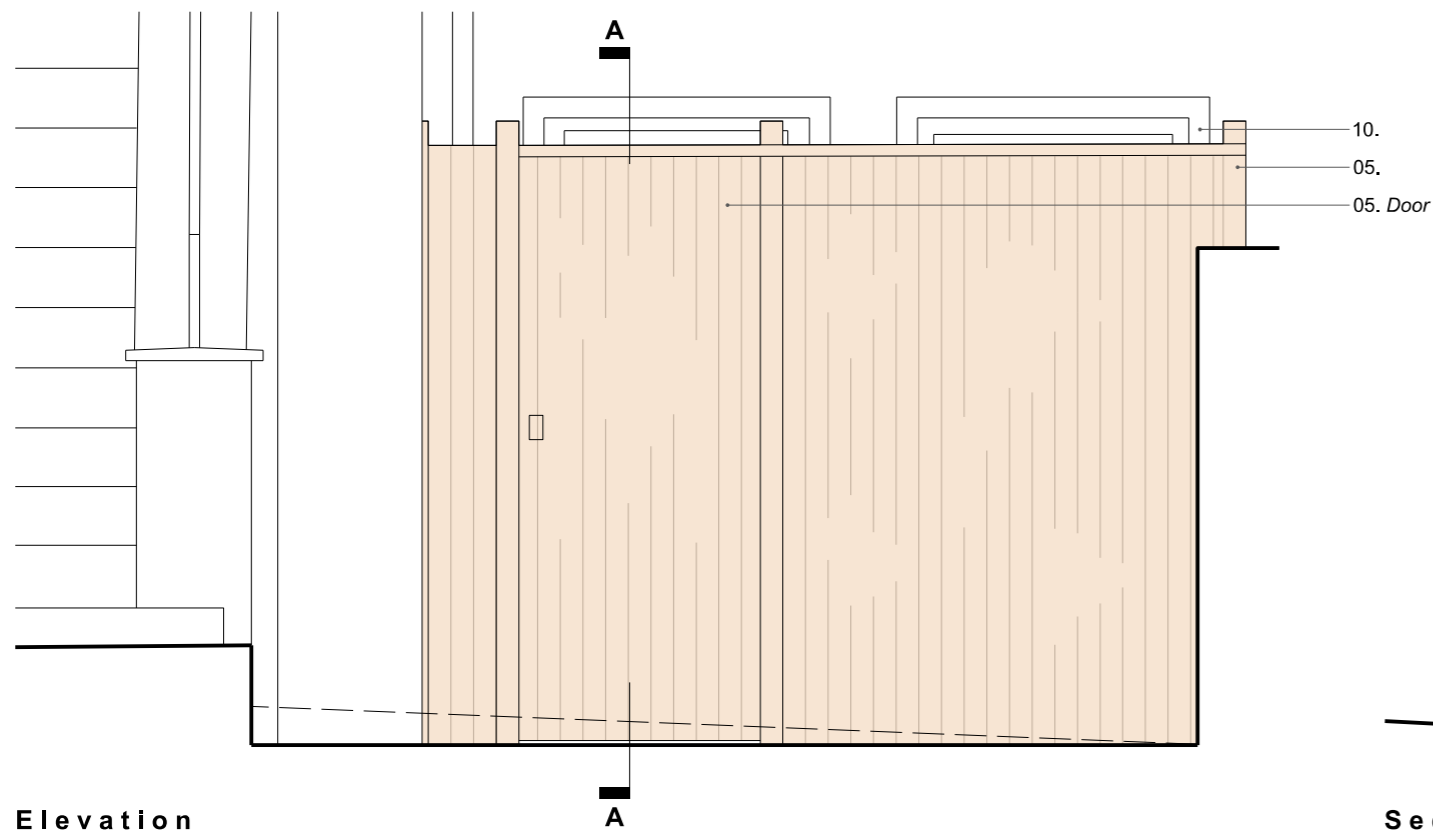

Elevation

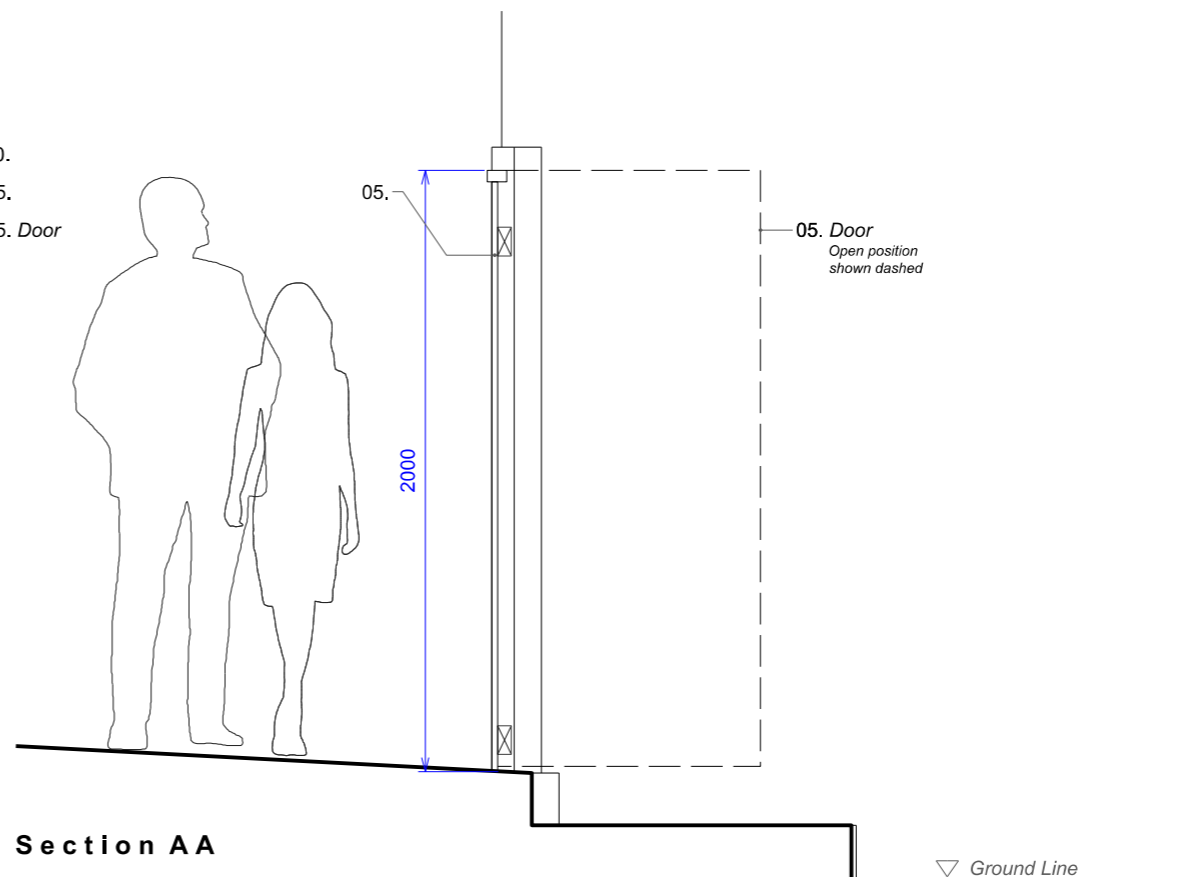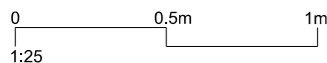

Section AA