

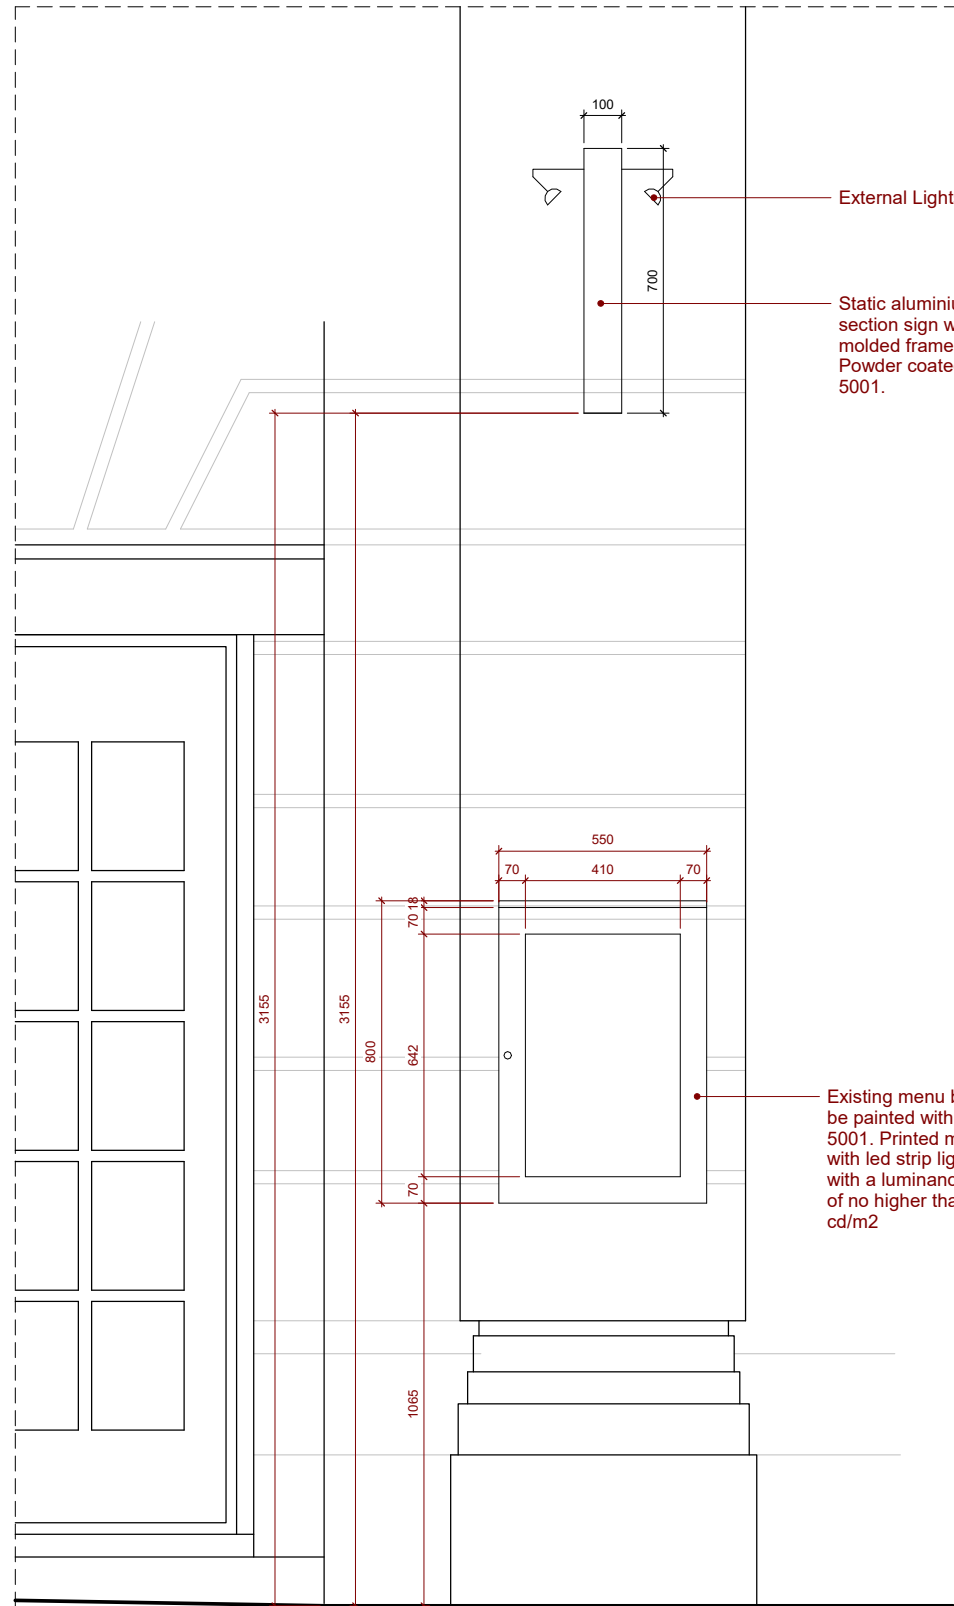


No.	Description	Date

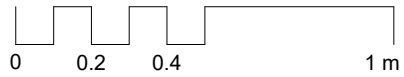

3 Display Menu Section
1 : 10

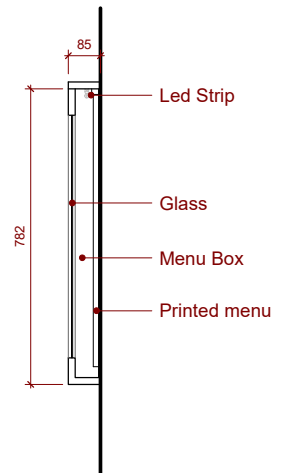


Existing Image




Existing Image



Existing Image

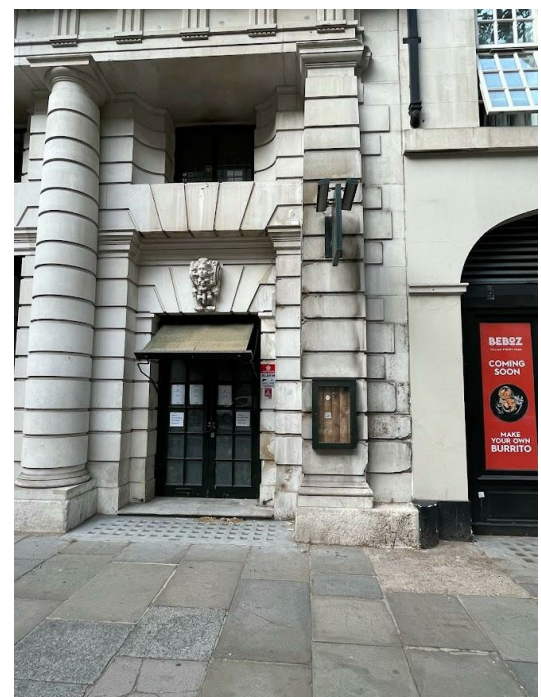

Existing Image

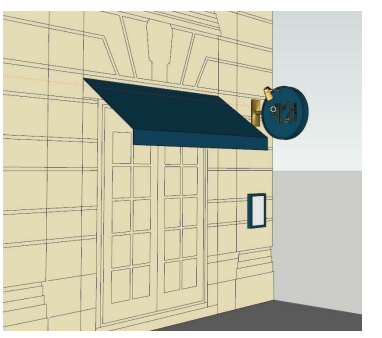

Proposal View

2 Part Elevation
1 : 10

Project Status	
Planning	
CONTRACTORS MUST VERIFY ALL DIMENSIONS ON SITE BEFORE STARTING WORK. THIS DRAWING IS COPYRIGHT.	
Project	
42 Kingsway WC2B 6EX	
Client	
Zeren Food Limited	
Drawing Title	
Signage Details	
Project Number	Date
221108	November 22
Drawn by	Checked by
Author	Checker
Scale	Revision
1 : 20 @ A3	
1 : 10 @ A1	
Drawing No.	
AP502	
29/11/2023 12:20:00	