
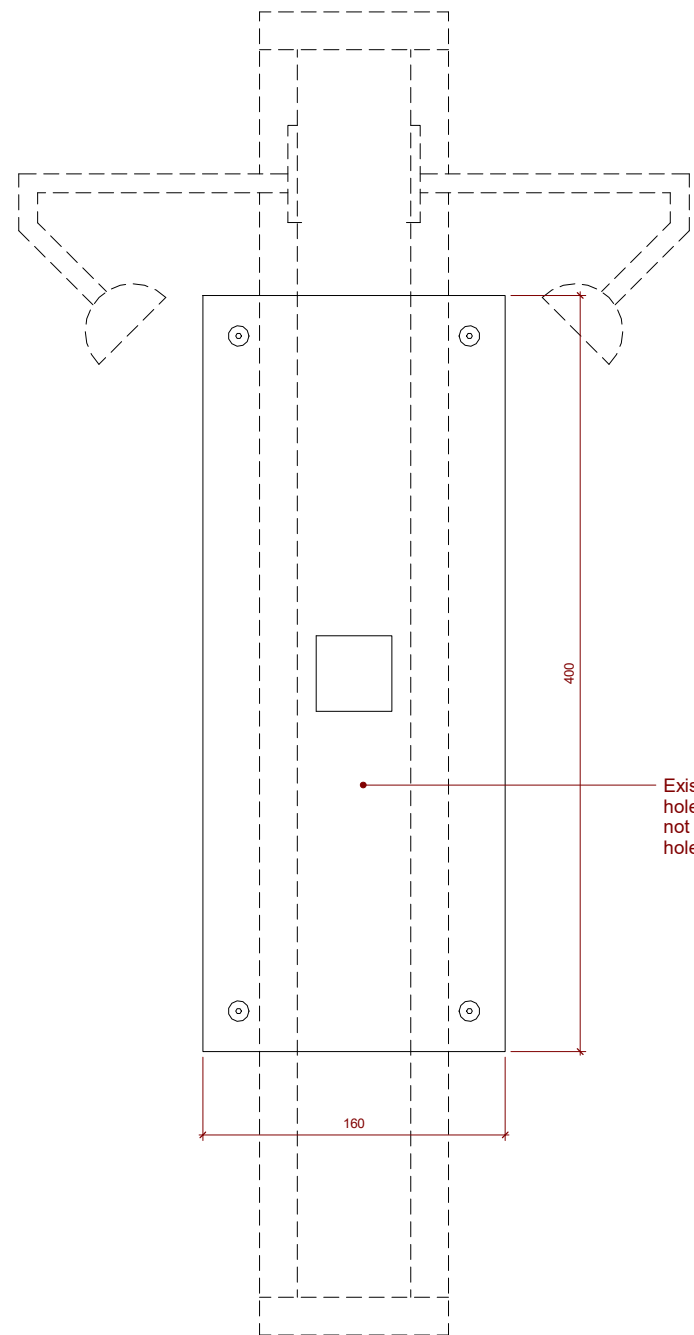


No.	Description	Date

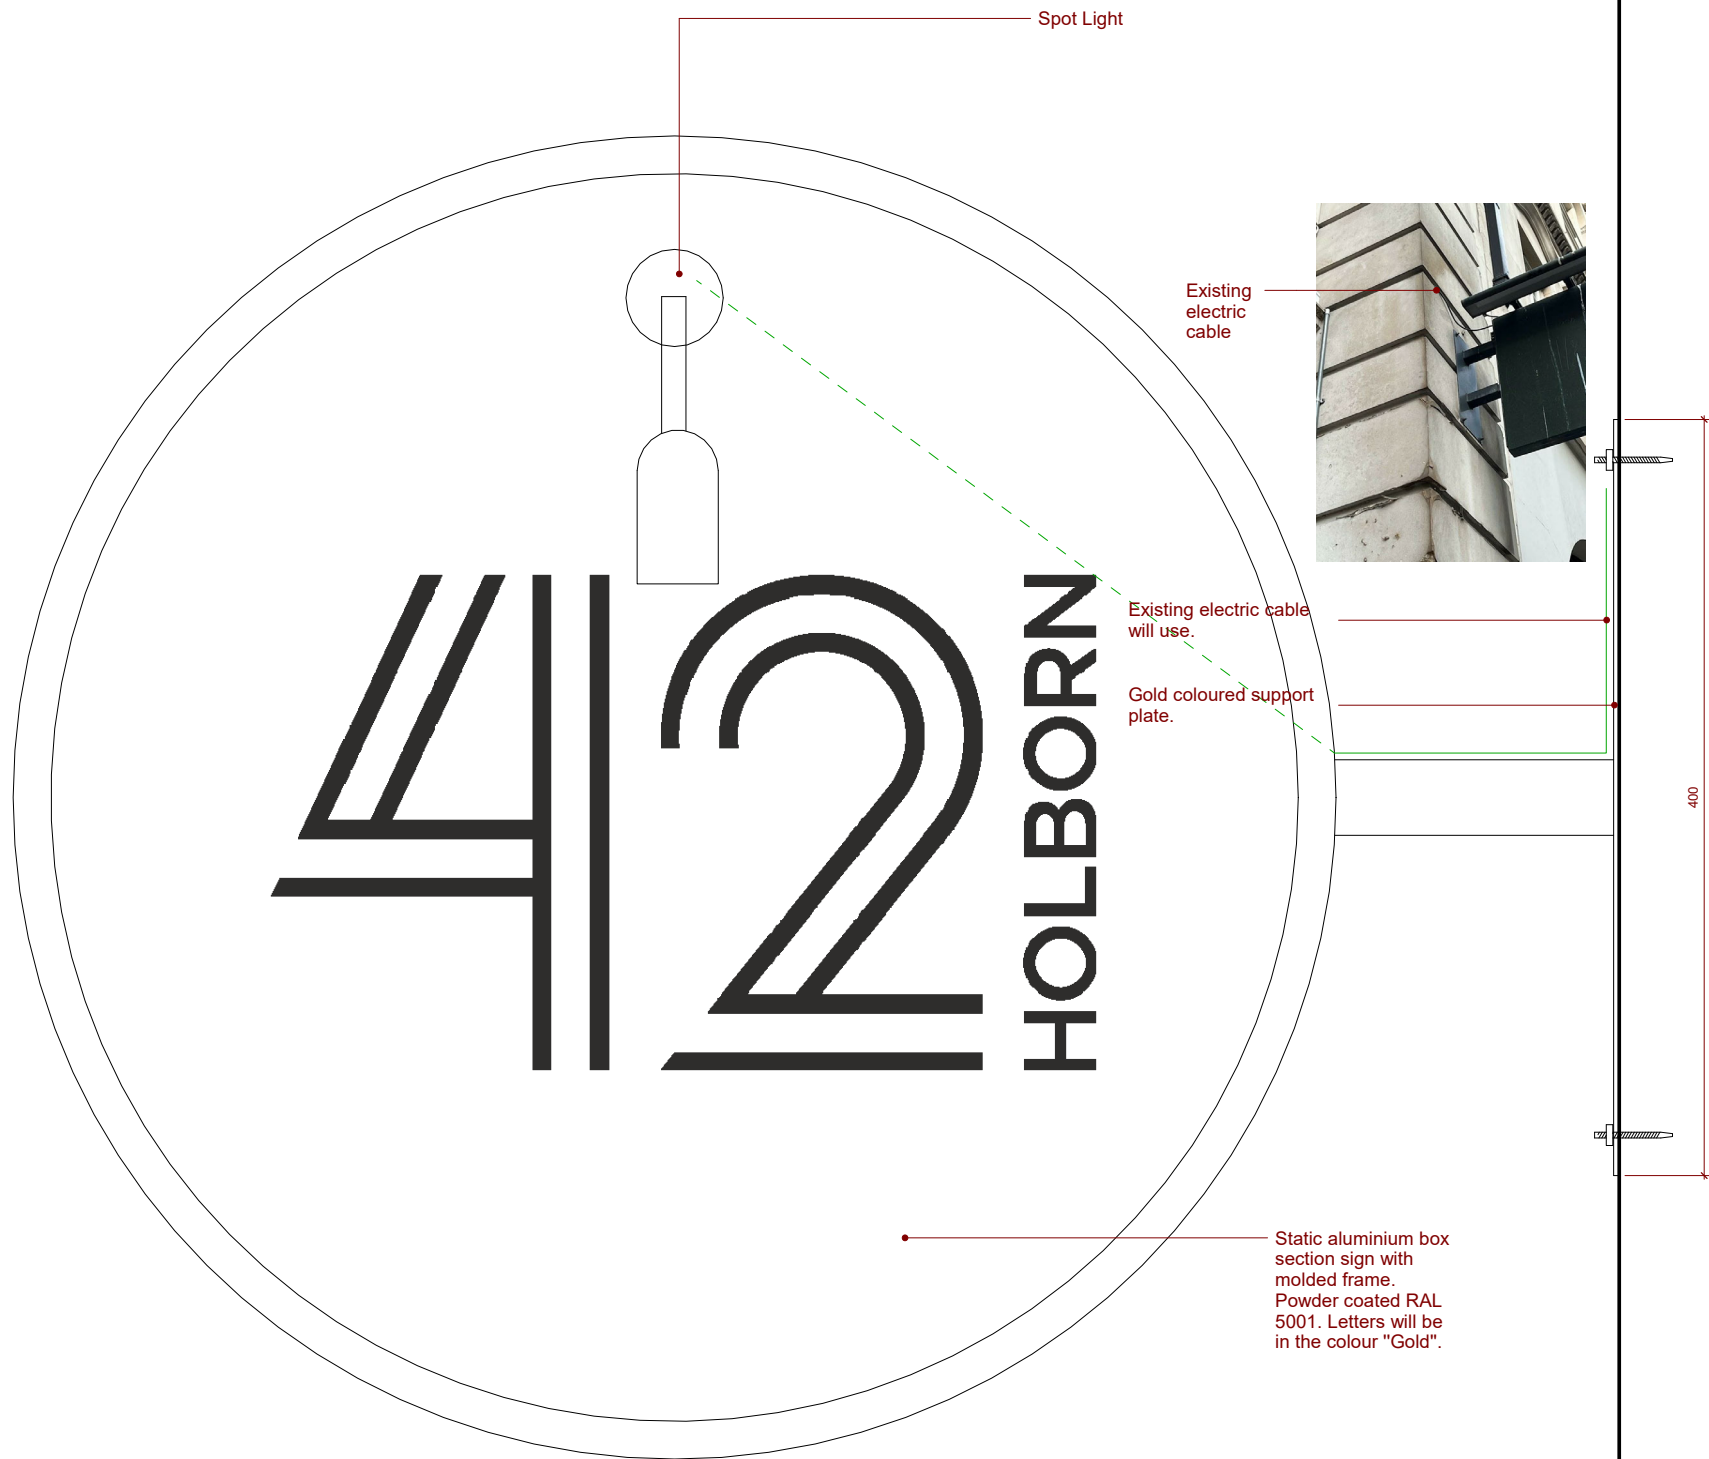

1 Projecting Sign Details
1:2

Project Status	
Planning	
CONTRACTORS MUST VERIFY ALL DIMENSIONS ON SITE BEFORE STARTING WORK. THIS DRAWING IS COPYRIGHT.	
Project	
42 Kingsway WC2B 6EX	
Client	
Zeren Food Limited	
Drawing Title	
Details	
Project Number	Date
221108	November 22
Drawn by	Checked by
Author	Checker
Scale	Revision
1 : 4 @ A3 1 : 2 @ A1	
Drawing No.	
AP504	
29/11/2023 12:20:11	