

GREAT NORTHERN HOTEL

EXTERNAL MENU AND RAILS SIGNAGE


Issue	Date	Comments
001	25.10.2023	Initial Proposals
002	01.11.2023	Updated
003	02.11.2023	Updated
004	03.11.2023	Updated

PROPOSED - VISUAL



New Illuminated Rails & Menu Units

PROPOSED - CONTEXT

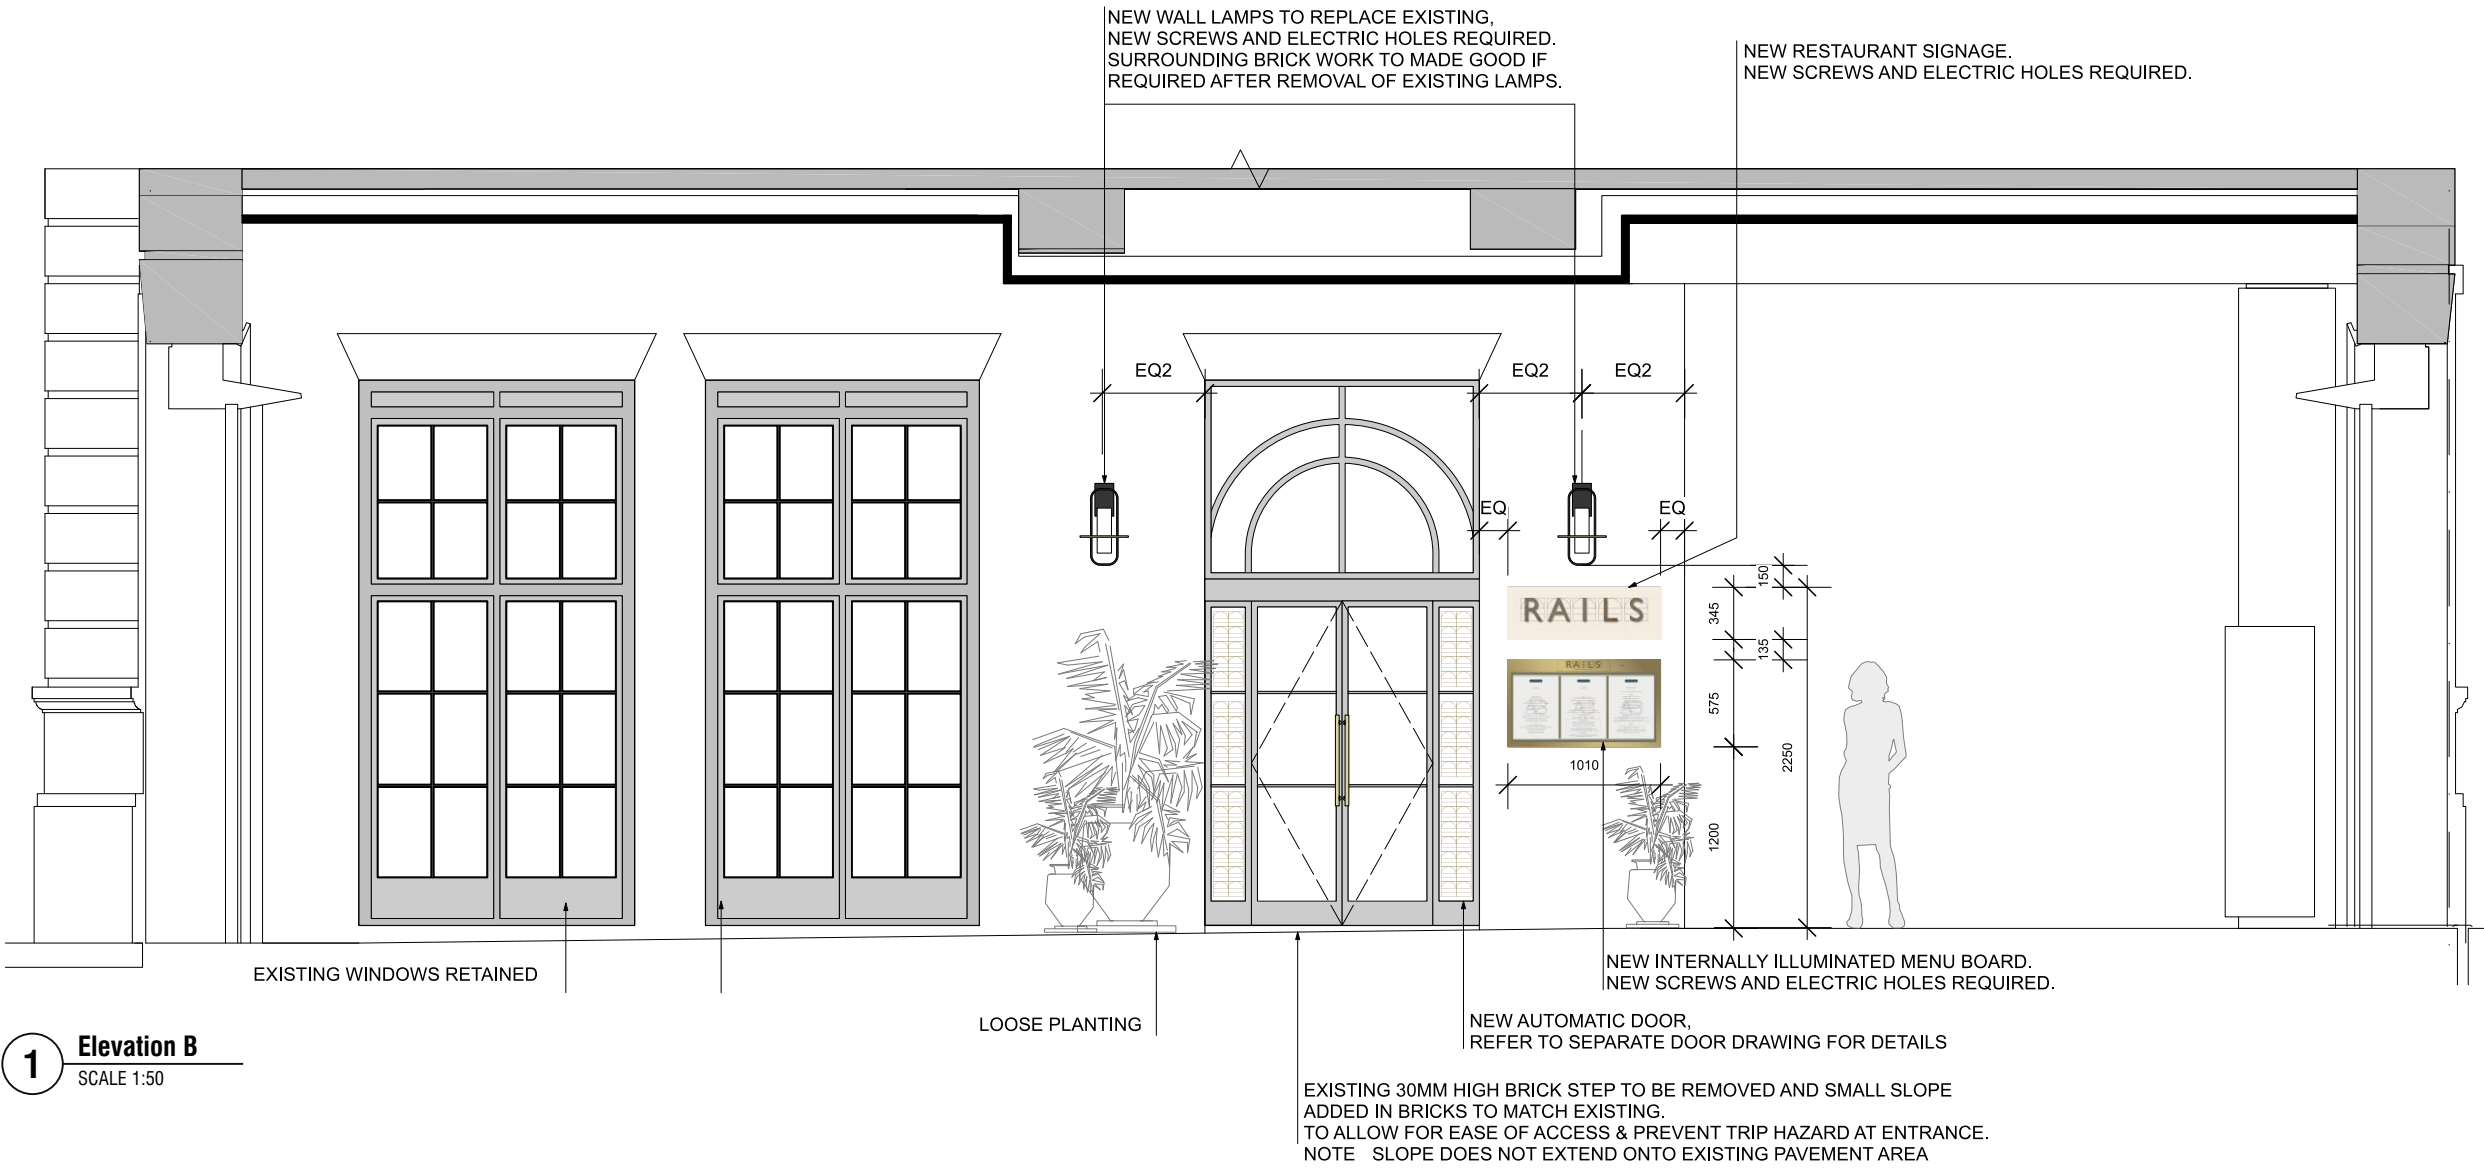


PROPOSED - ENTRANCE VISUAL




PROPOSED - ENTRANCE SIGN

Folded aluminium tray panels powder coated magnolia as previously supplied
Lettering to be back illuminated 3D letters.
Restaurant & Little Bar to be stencil cut and inlaid with opal (050) acrylic (to illuminated)
Black screen printed lines (not vinyl)

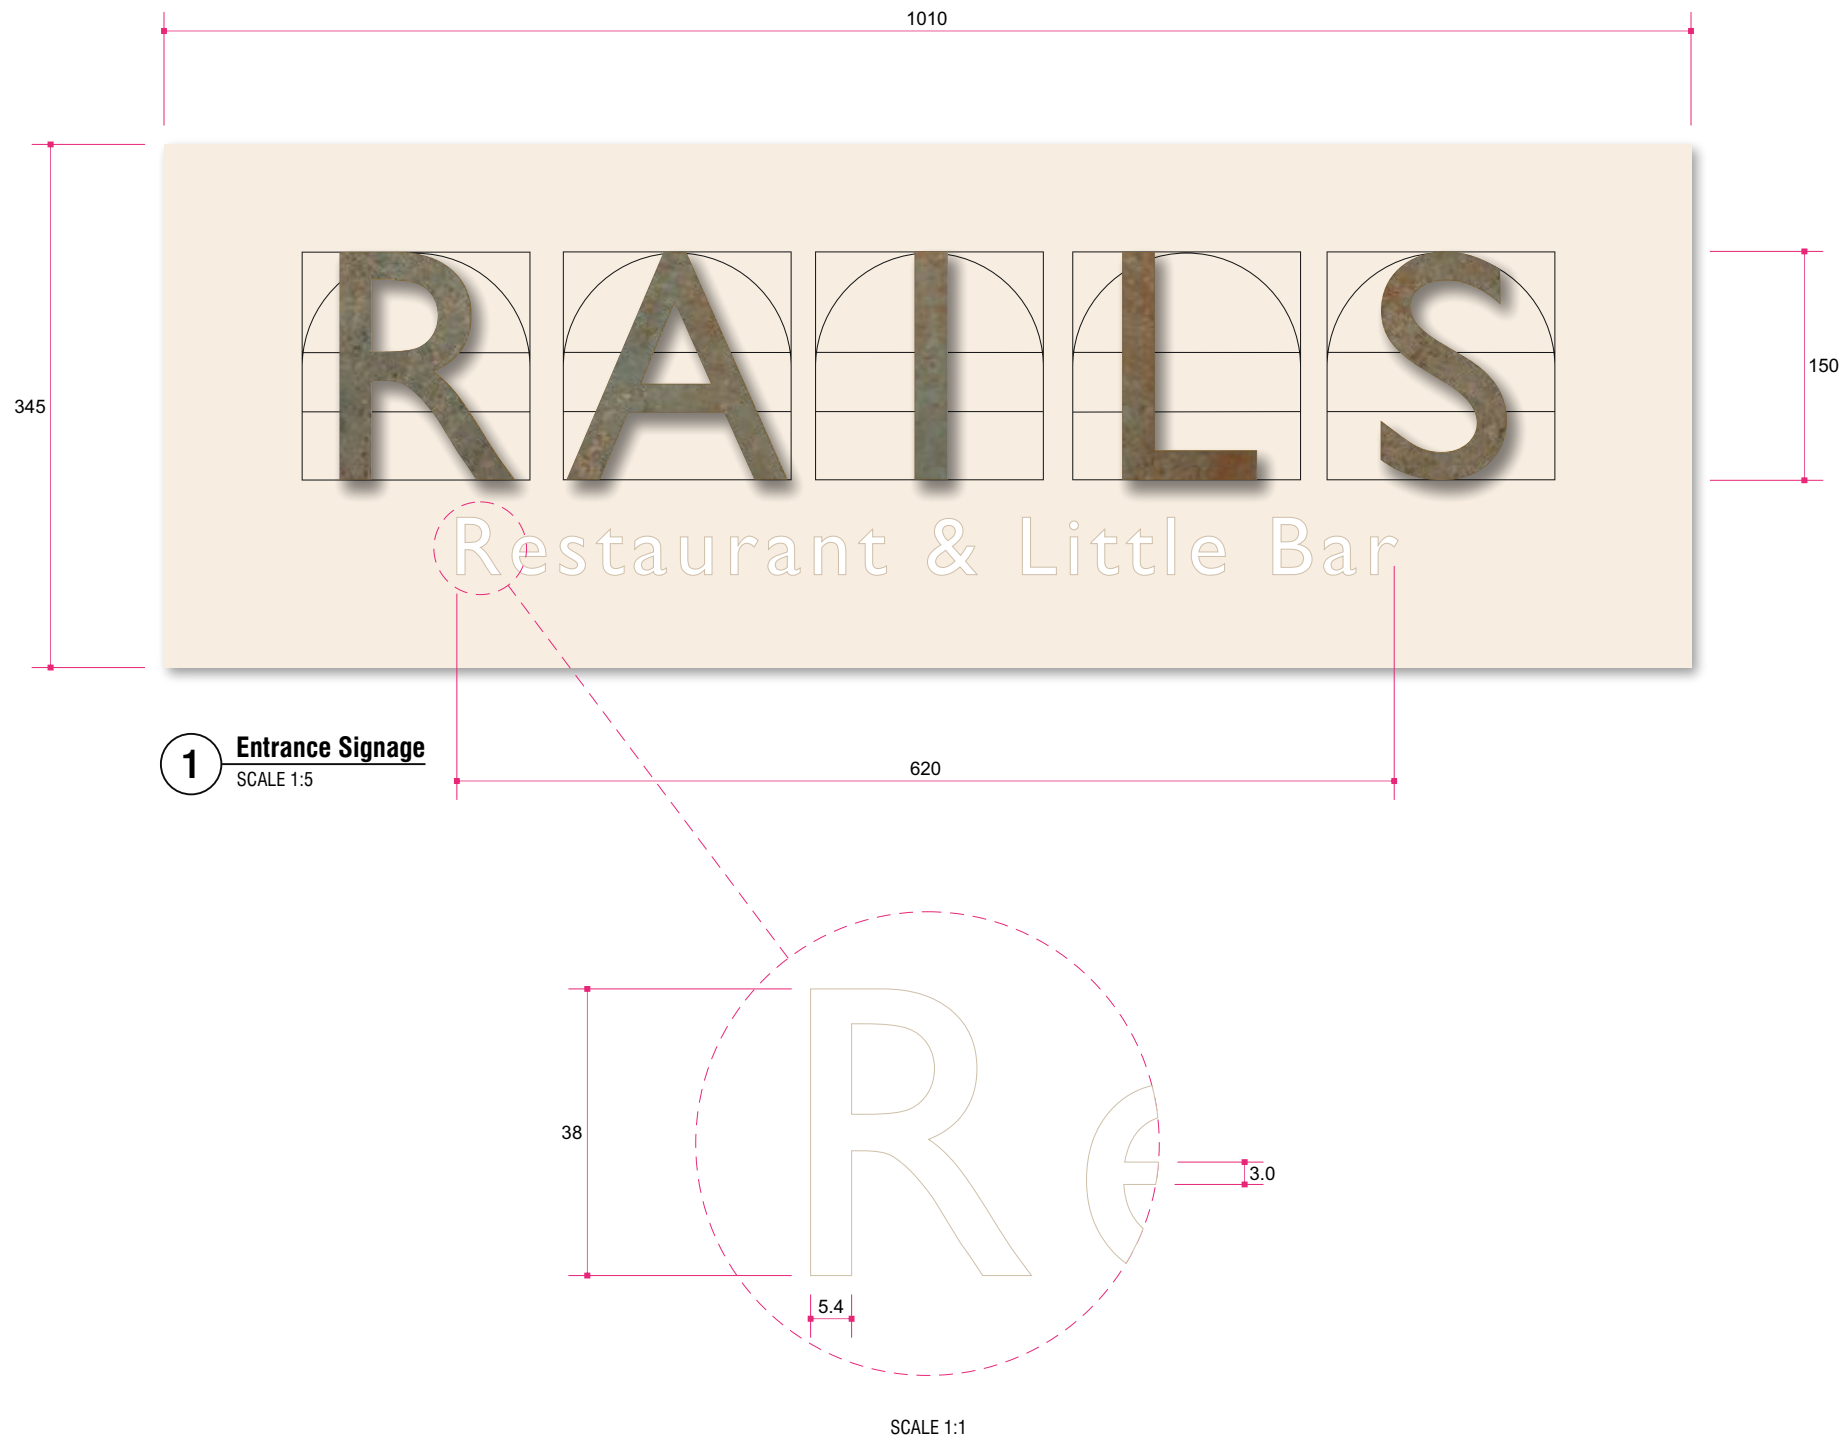

PROPOSED - ENTRANCE MENU CASES - LANDSCAPE

Fabricated brass menu case 1010 mm x 575 mm x 60 mm deep
Header to be printed graphics on brass plaque - 350 x 70 mm
Pin board to be dark green.
Internal perimeter LED illumination, left hand side hinge, lock on
RHS return and bonded blue foamex pin-board

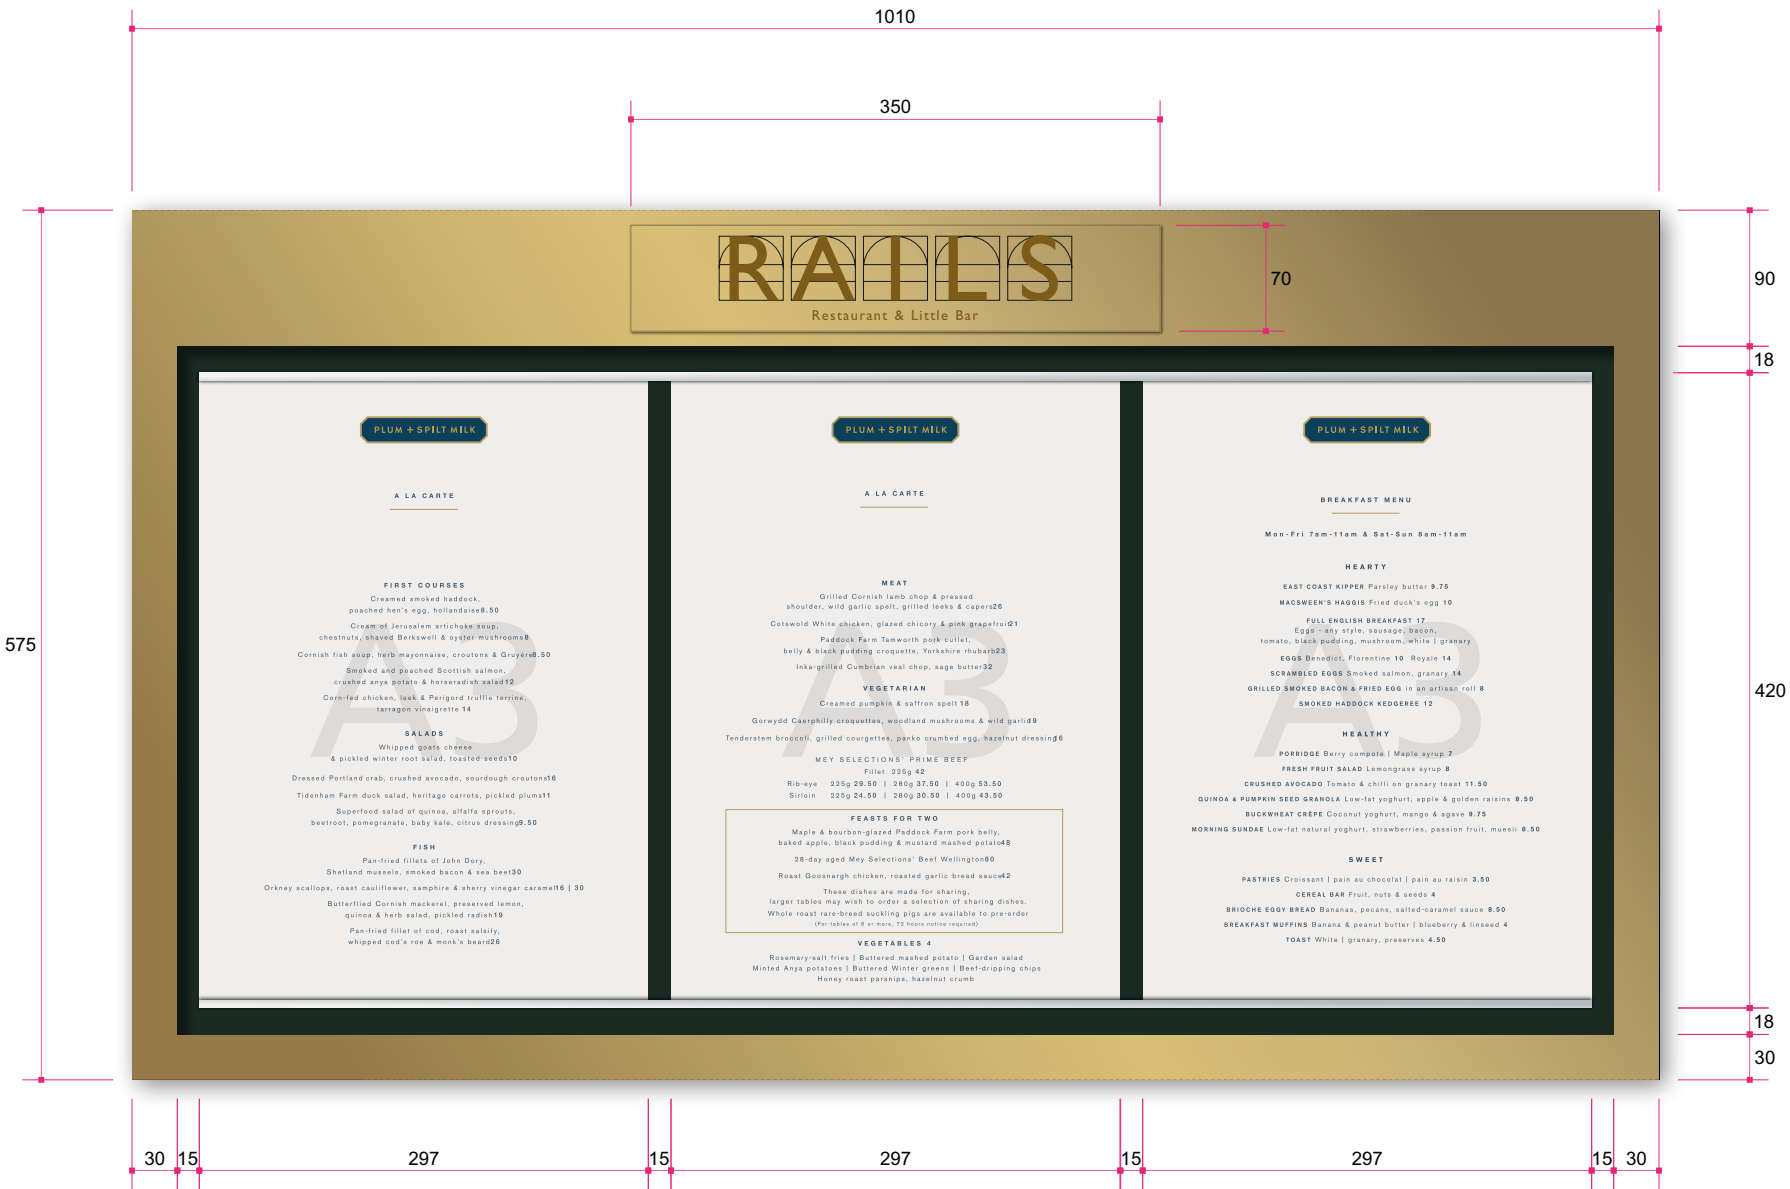

1 Menu Display Case
SCALE 1:5

THANK YOU