


This drawing is protected under Copyright and at no time should any portion of this drawing be reproduced or copied without the permission of the Architect.  
(Design Copyright Act 1968)

This drawing must not be used for purposes other than that for which it is provided. It is supplied without liability for any errors or omissions.

Drawings only to be scaled for planning application purposes, all dimensions to be checked on site. All drawings subject to Statutory Authority Approval.

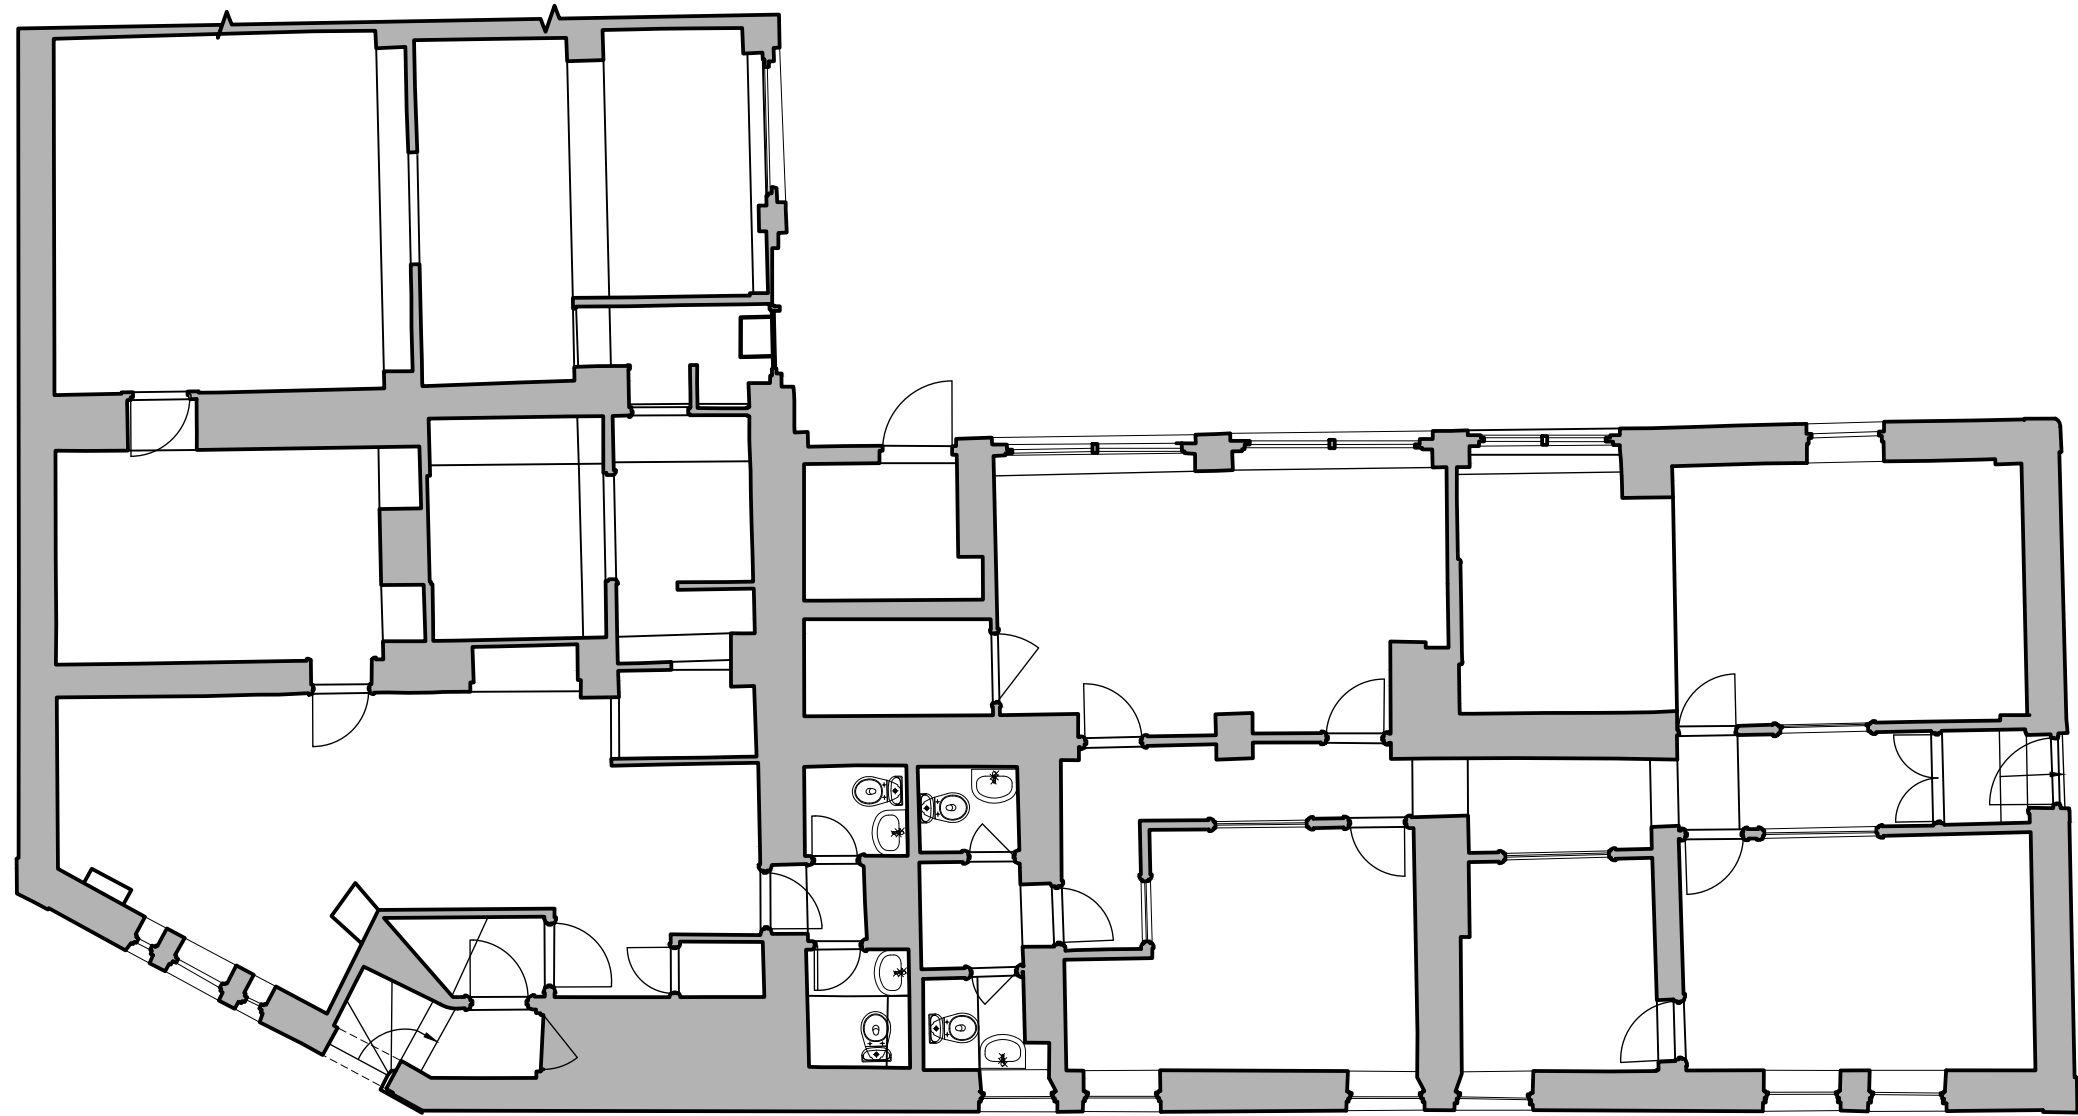

1 EXISTING LAYOUT PLAN



Notes

No	1	PLANNING	23.08.23
Rev			Date

Status  
PLANNING



ARCHITECTS + INTERIOR DESIGNERS

91A - 91B HEATH STREET  
LONDON NW3 6SS  
Tel 020 7636 3838

INFO WWW.TG-STUDIO.CO.UK

Project  
81 BELSIZE GARDENS  
NW3 4NJ

Date	23.08.2023	Scale @ A3	1:100
------	------------	------------	-------

Drawing  
EXISTING  
GROUND FLOOR PLAN

Drawn by	IV	Checked by	TG
----------	----	------------	----

Job No.	273	Dwg No.	P-200	Rev	1
---------	-----	---------	-------	-----	---



1 EXISTING ELEVATION 1



This drawing is protected under Copyright and at no time should any portion of this drawing be reproduced or copied without the permission of the Architect. (Design Copyright Act 1968)

This drawing must not be used for purposes other than that for which it is provided. It is supplied without liability for any errors or omissions.

Drawings only to be scaled for planning application purposes, all dimensions to be checked on site. All drawings subject to Statutory Authority Approval.

Notes	
No	Date
1	23.08.23
Rev	

Status **PLANNING**

**TG STUDIO**  
ARCHITECTS + INTERIOR DESIGNERS

91A - 91B HEATH STREET  
LONDON NW3 6SS  
Tel 020 7636 3838  
INFO WWW.TG-STUDIO.CO.UK

Project	81 BELSIZE GARDENS NW3 4NJ		
Date	23.08.2023	Scale @ A3	1:100
Drawing	EXISTING GROUND FLOOR ELEVATION 1		
Drawn by	IV	Checked by	TG
Job No.	273	Dwg No.	P-210
		Rev	1



1 EXISTING ELEVATION 2



This drawing is protected under Copyright and at no time should any portion of this drawing be reproduced or copied without the permission of the Architect.  
(Design Copyright Act 1968)

This drawing must not be used for purposes other than that for which it is provided. It is supplied without liability for any errors or omissions.

Drawings only to be scaled for planning application purposes, all dimensions to be checked on site. All drawings subject to Statutory Authority Approval.

Notes

1 PLANNING 23.08.23

No Rev Date

Status PLANNING



ARCHITECTS + INTERIOR DESIGNERS

91A - 91B HEATH STREET  
LONDON NW3 6SS  
Tel 020 7636 3838

INFO WWW.TG-STUDIO.CO.UK

Project 81 BELSIZE GARDENS  
NW3 4NJ

Date 23.08.2023

Scale @ A3

1:100

Drawing EXISTING  
GROUND FLOOR  
ELEVATION 2

Drawn by

IV

Checked by

TG

Job No.

273

Dwg No.

P-211

Rev

1

This drawing is protected under Copyright and at no time should any portion of this drawing be reproduced or copied without the permission of the Architect.  
(Design Copyright Act 1968)

This drawing must not be used for purposes other than that for which it is provided. It is supplied without liability for any errors or omissions.

Drawings only to be scaled for planning application purposes, all dimensions to be checked on site. All drawings subject to Statutory Authority Approval.

Notes

No	Date
1	23.08.23

Status  
**PLANNING**



ARCHITECTS + INTERIOR DESIGNERS

91A - 91B HEATH STREET  
LONDON NW3 6SS  
Tel 020 7636 3838

INFO WWW.TG-STUDIO.CO.UK

Project  
81 BELSIZE GARDENS  
NW3 4NJ

Date  
23.08.2023

Scale @ A3

1:100

Drawing  
EXISTING  
GROUND FLOOR  
ELEVATION 3

Drawn by

IV

Checked by

TG

Job No.

273

Dwg No.

P-212

Rev

1



1 EXISTING ELEVATION 3

