


PROJECT:
57 HILLFIELD
ROAD, LONDON,
NW6 1QD

DATE:
PROJECT NO.:

REVISION	DATE
1	
2	
3	
4	
5	
6	

- NOTES:**
1. ALL DIMENSIONS SHOWN ARE TO BE VERIFIED ON SITE
 2. HOUSE DATUM: X.X' = 0'-0"
 3. DESIGN SUBJECT TO INVESTIGATION
 4. DESIGN SUBJECT TO STRUCTURAL ENGINEER'S SPECIFICATION
 5. DEMOLITION OMITTED FOR CLARITY

NOT FOR CONSTRUCTION


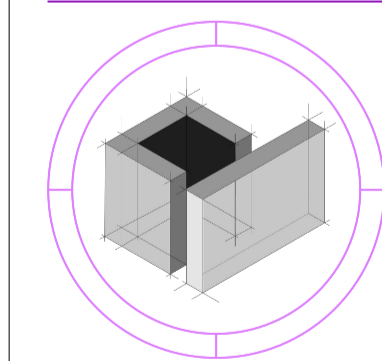


PROPOSED ELEVATIONS OPTION 2

SCALE 1:50

A2.0

DRAWN BY: GURJINDER BHAMRA

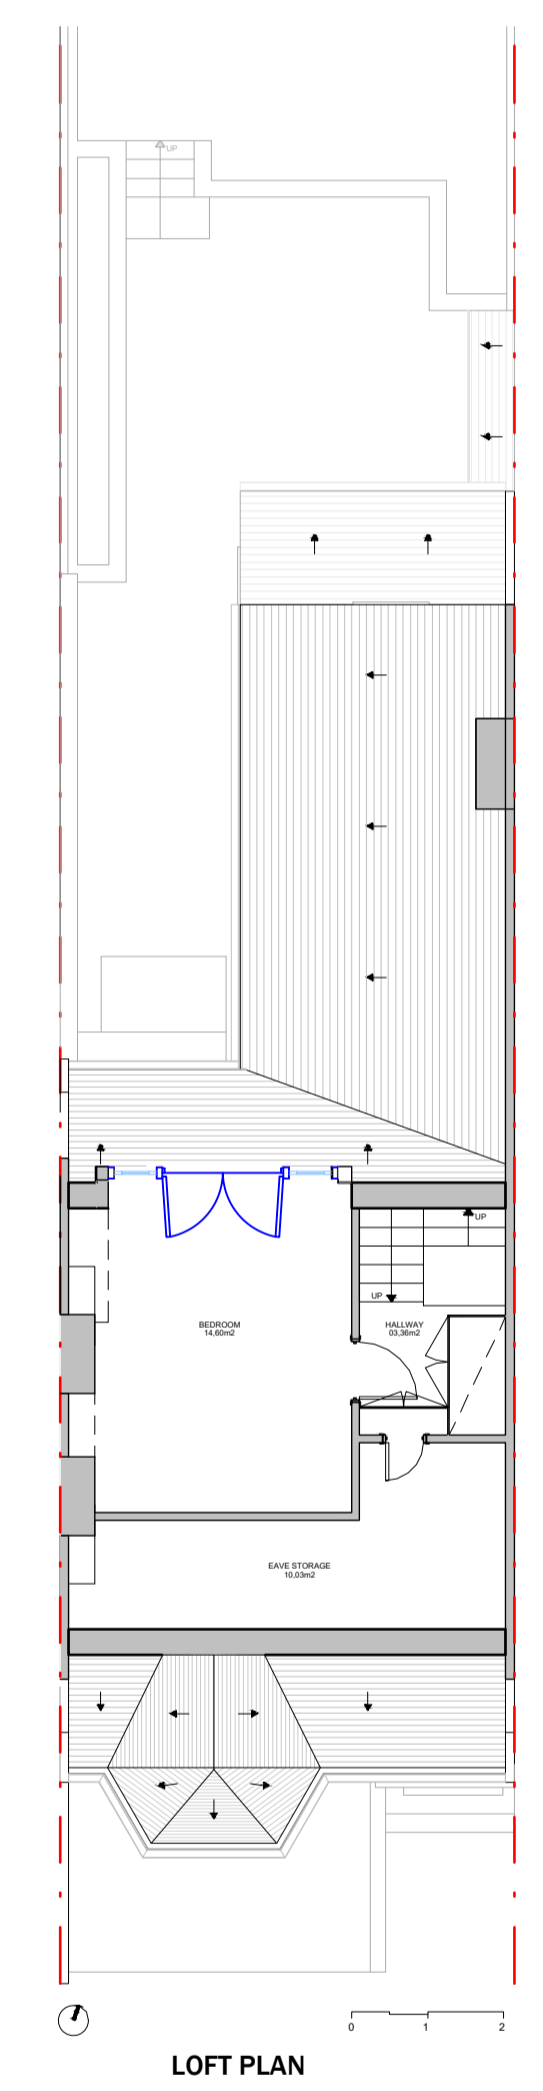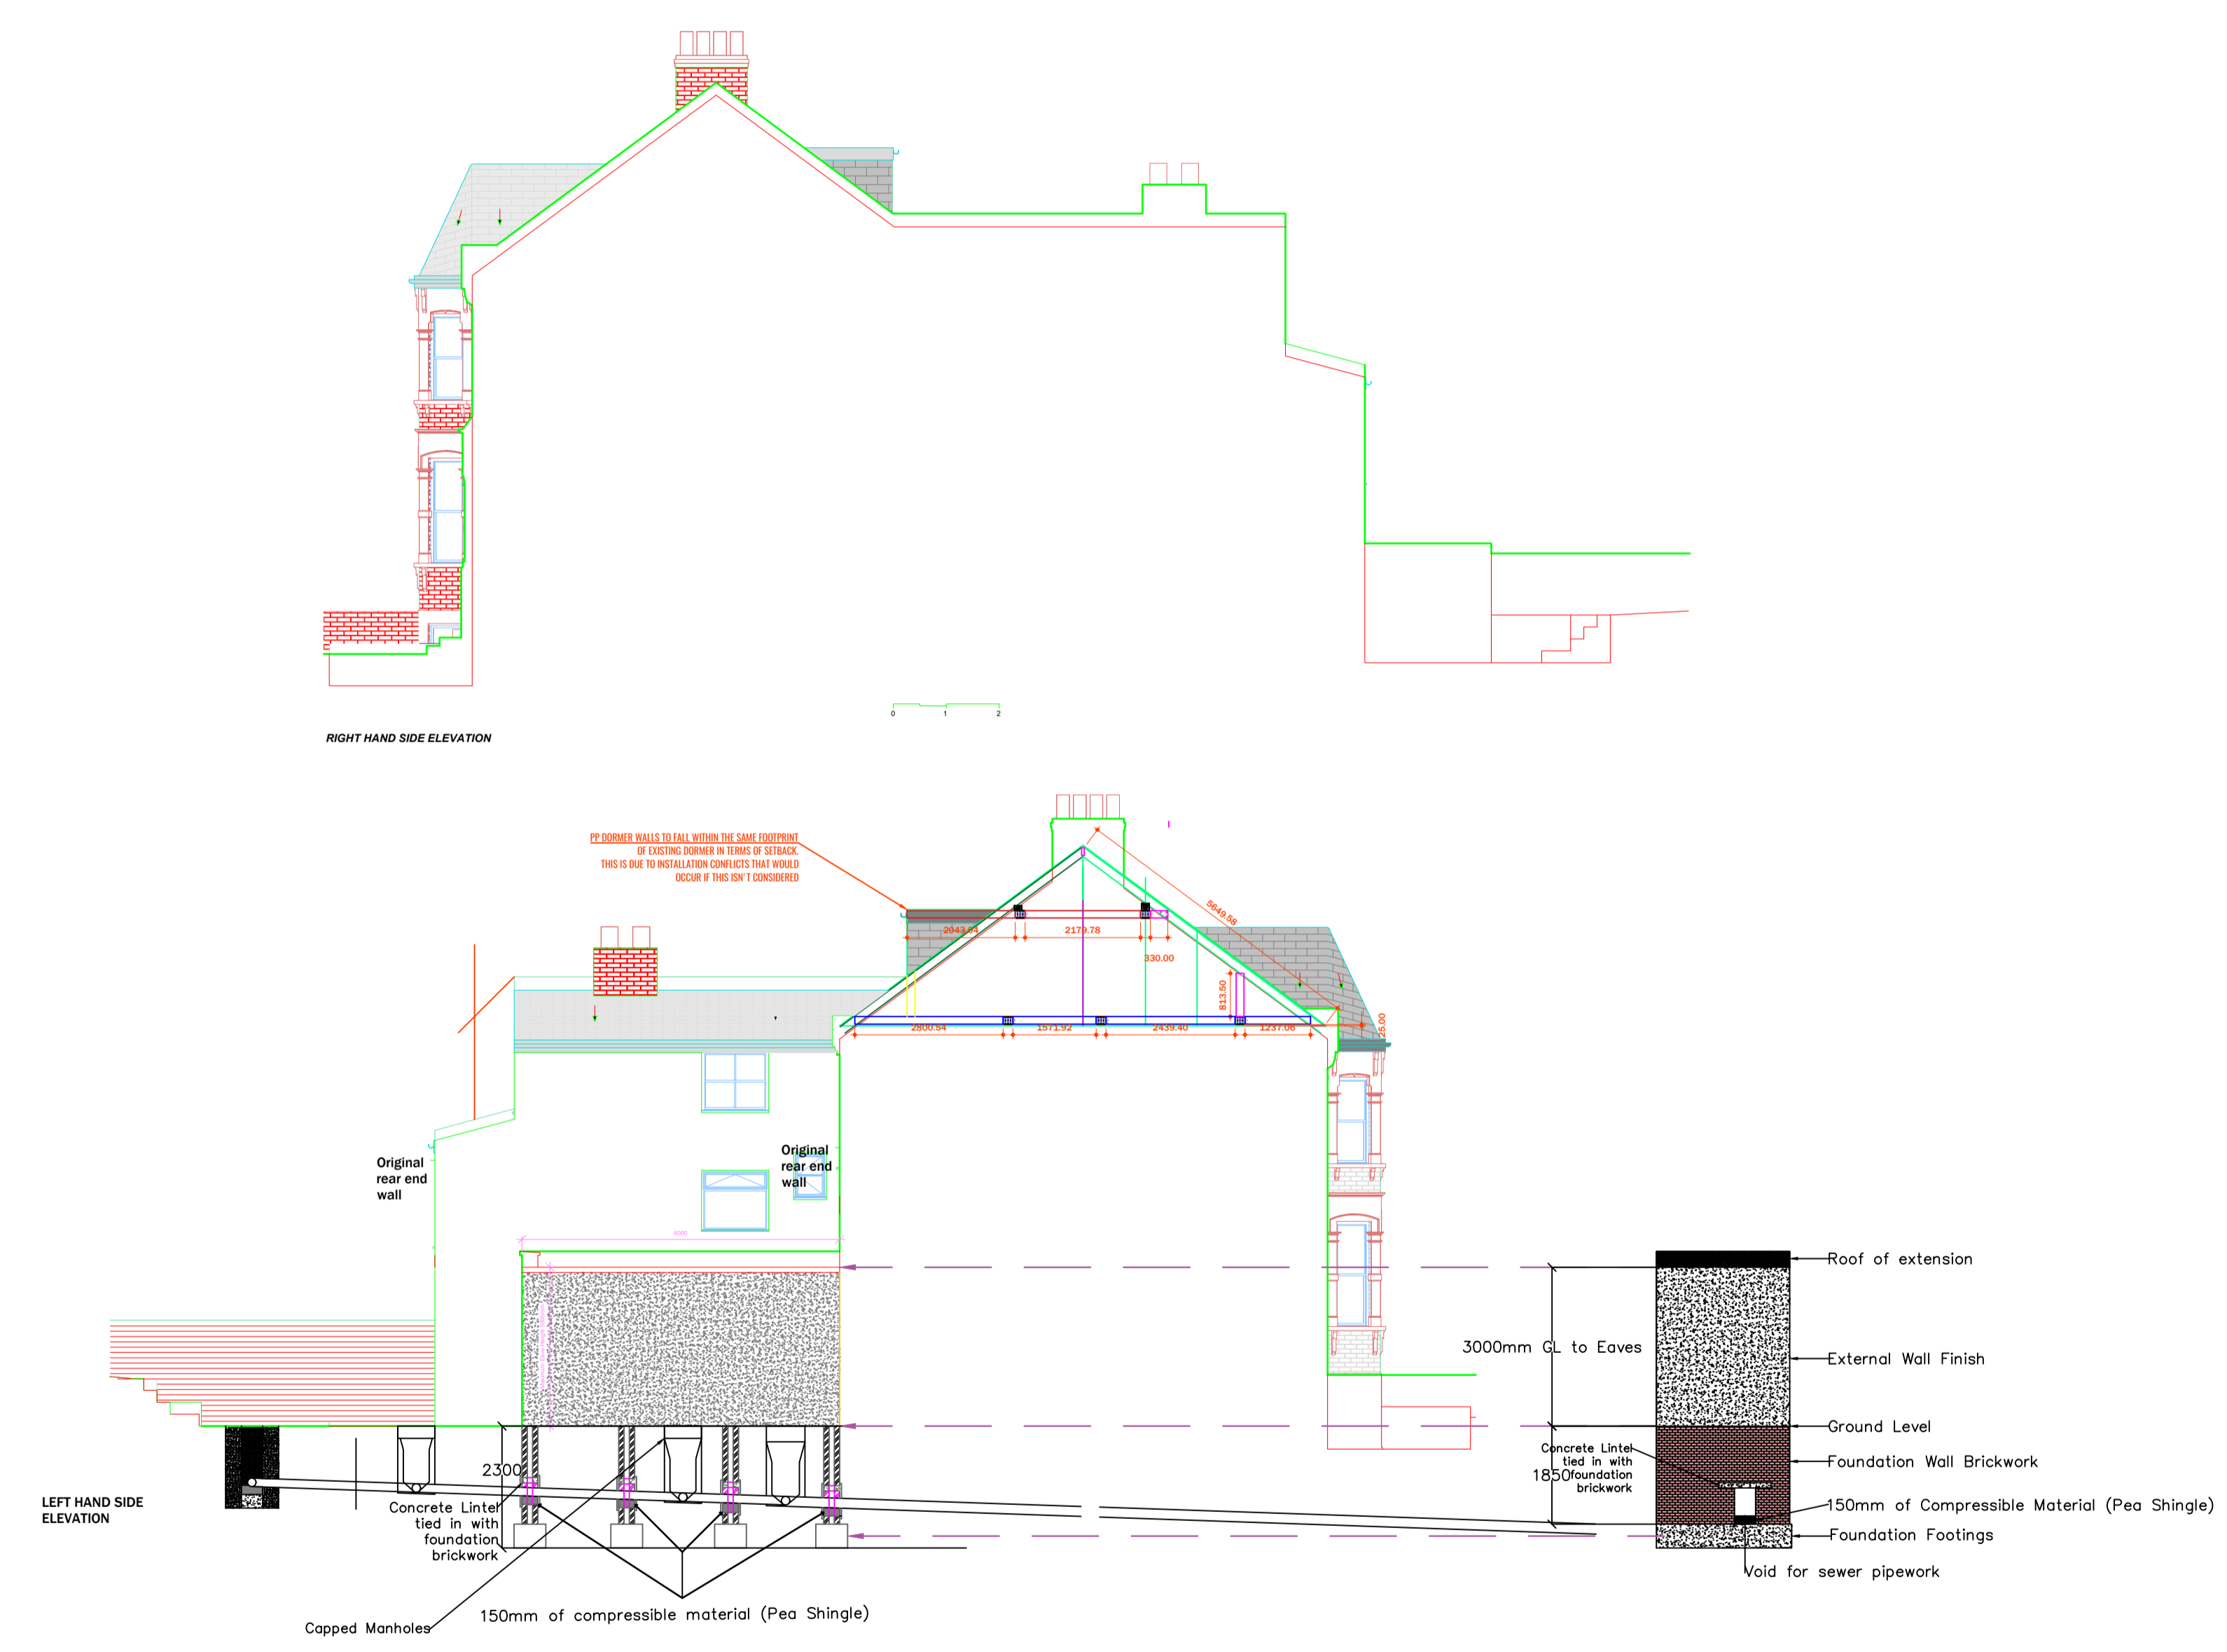

RIGHT HAND SIDE ELEVATION

LEFT HAND SIDE ELEVATION