


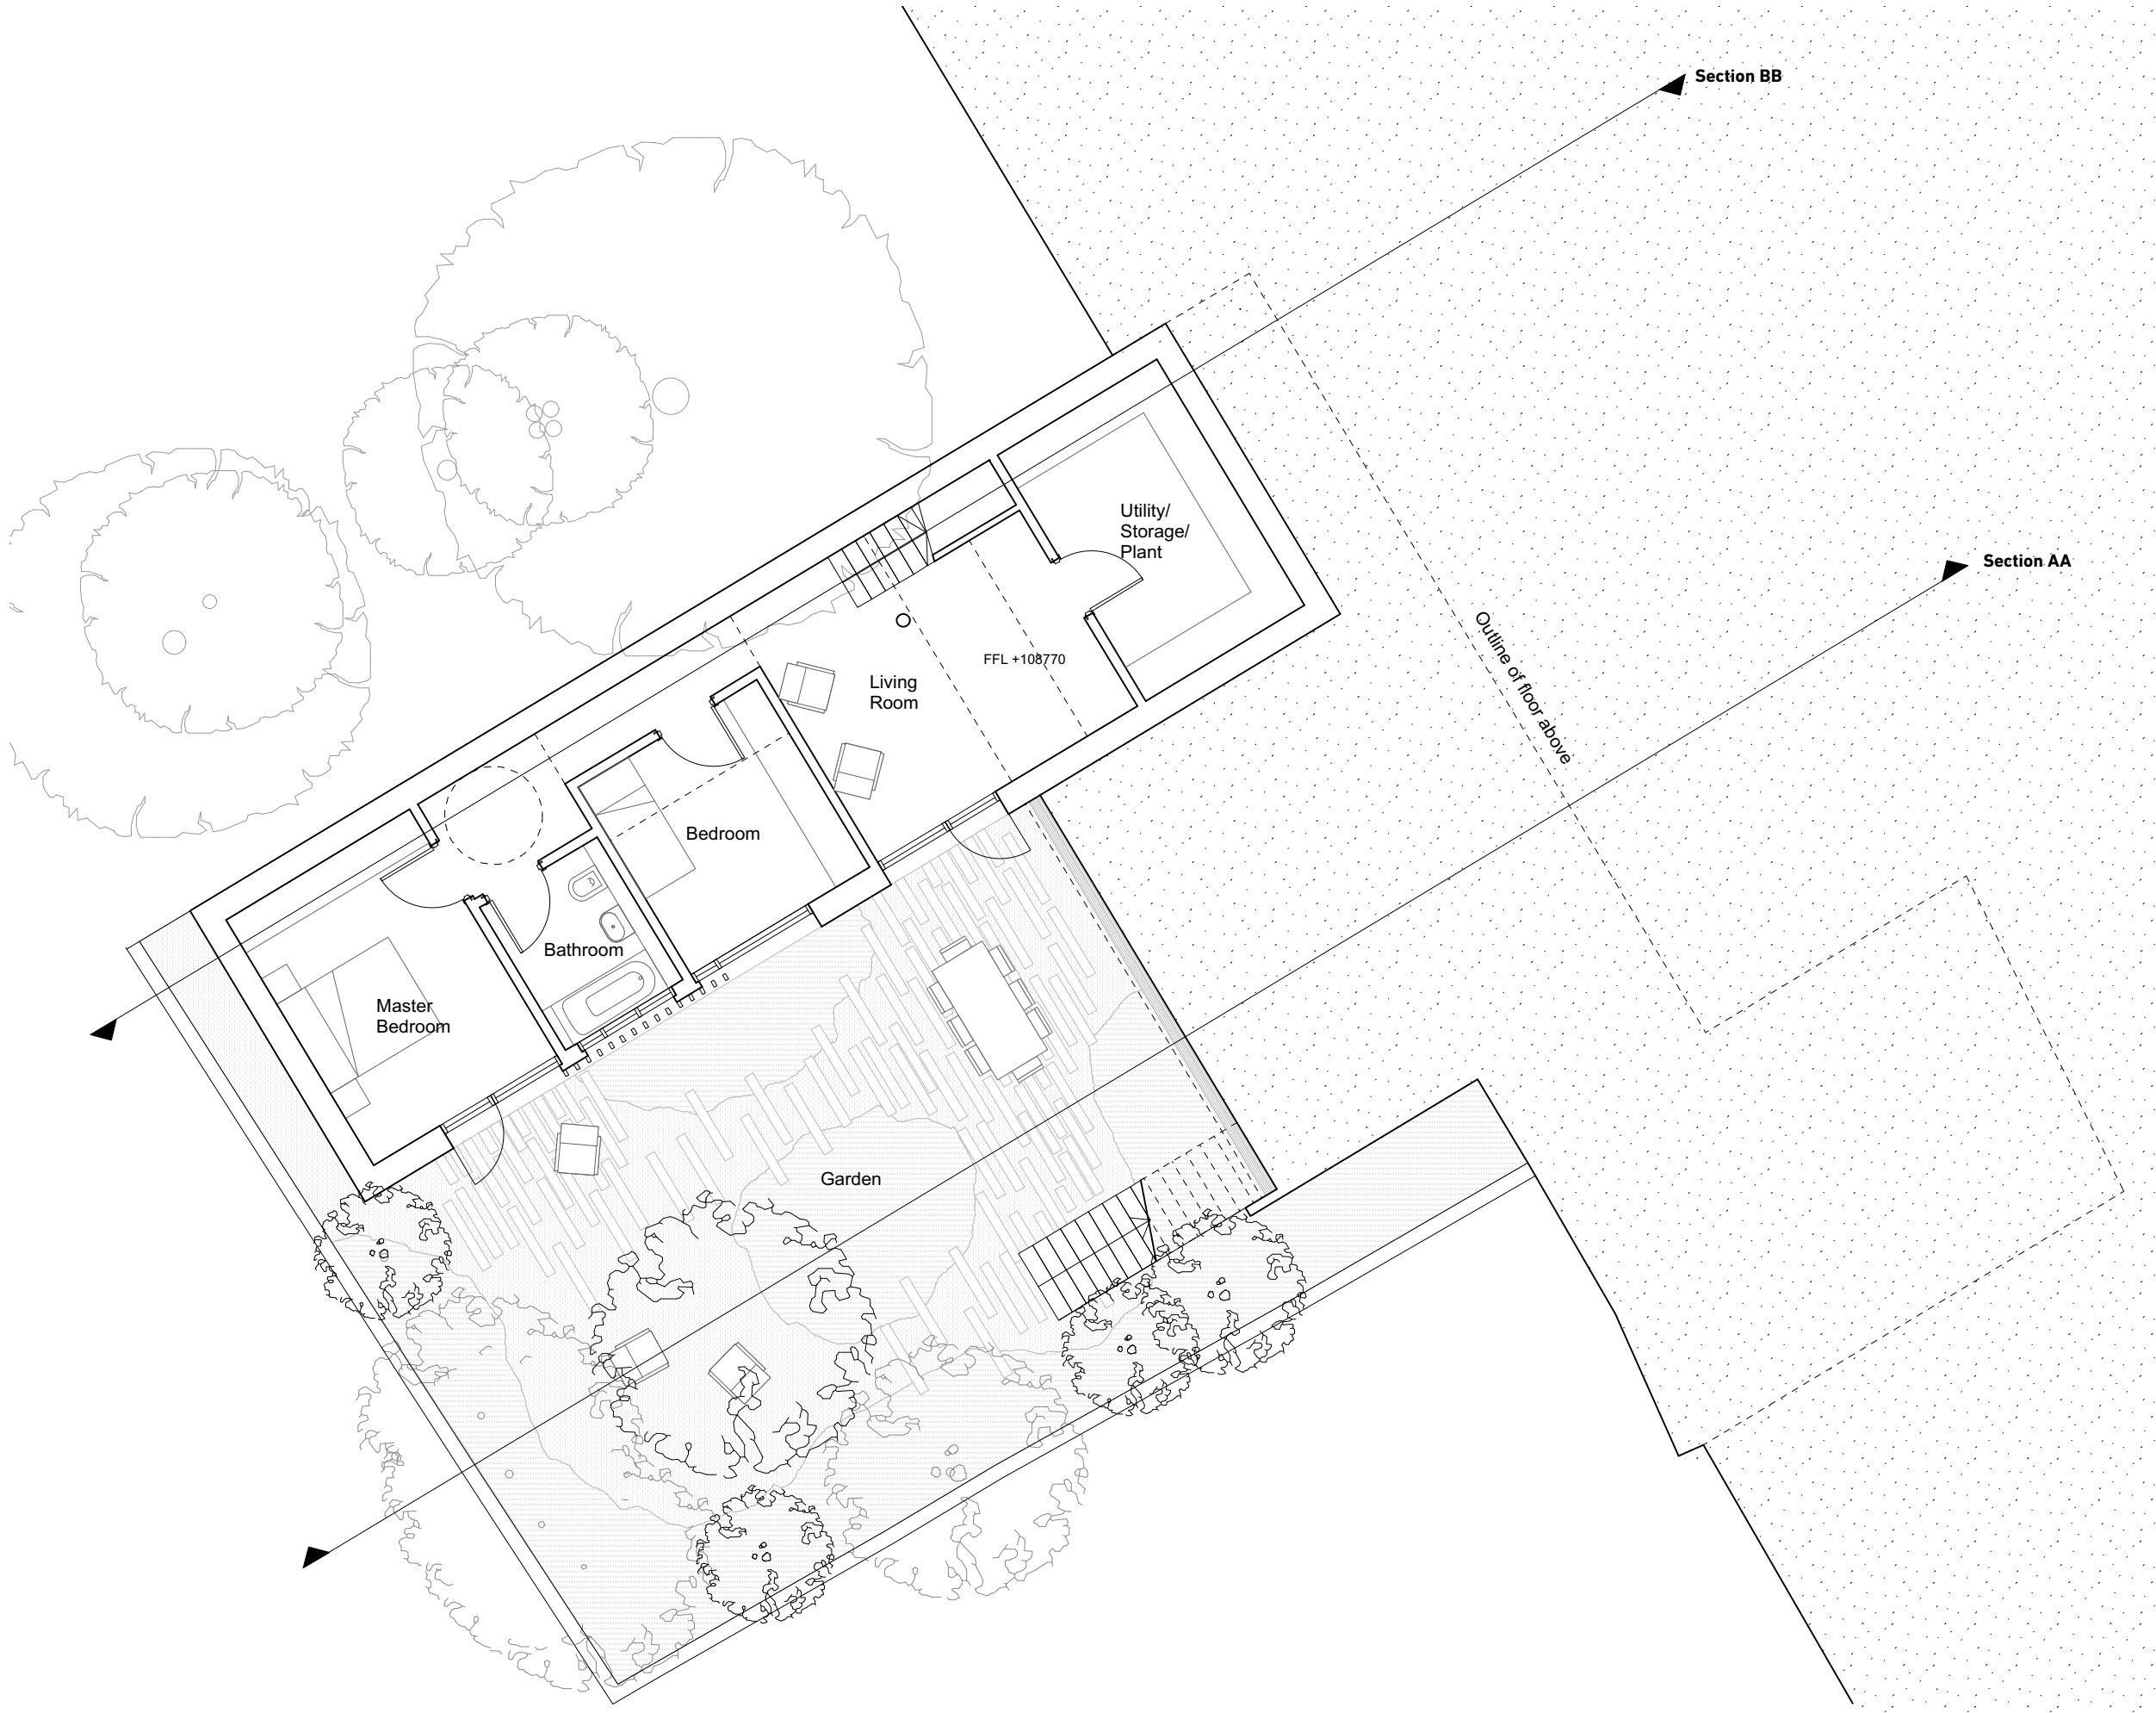

GENERAL NOTES

All dimensions to be checked on site.
Report any discrepancies to the Architect.

- KEY
- Existing Tree
 - Proposed Tree



rev C 19.09.23 LGF FFL update
rev B 17.05.23 Cut back at foot of garden
rev A 30.05.22 Minor Amendments

Artefact
info@artefact-studio.com

Project Name	North End		
Project Reference	NOR		
Project Address	Land at Rear of 17 North End		
	NW3 7HR		
Drawing Name	Proposed Lower Ground Floor		
Drawing Number	110	Revision	C
Scale	1:100 @A3 1:50@A1	Date	03 12 21
Drawing Status	Planning		

