


GENERAL NOTES

All dimensions to be checked on site.
Report any discrepancies to the Architect.

Key

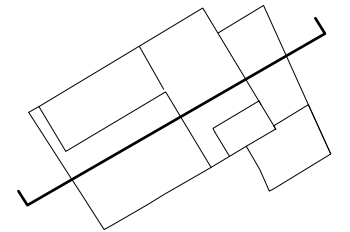


Notes

- A - External Wall
- A1 - Lime render
- A2 - Concrete plinth
- A3 - Timber weatherboard
- A4 - Yellow stock brick to match existing
- A5 - Timber screen
- A6 - Timber columns

- B - Windows
- B1 - Timber windows
- B2 - PPC aluminium window

- C - External Doors
- C1 - Solid timber panel door
- C2 - Glazed timber door

- D - Roof
- D1 - Bauder extensive sedum green roof
- D2 - Standing seam zinc

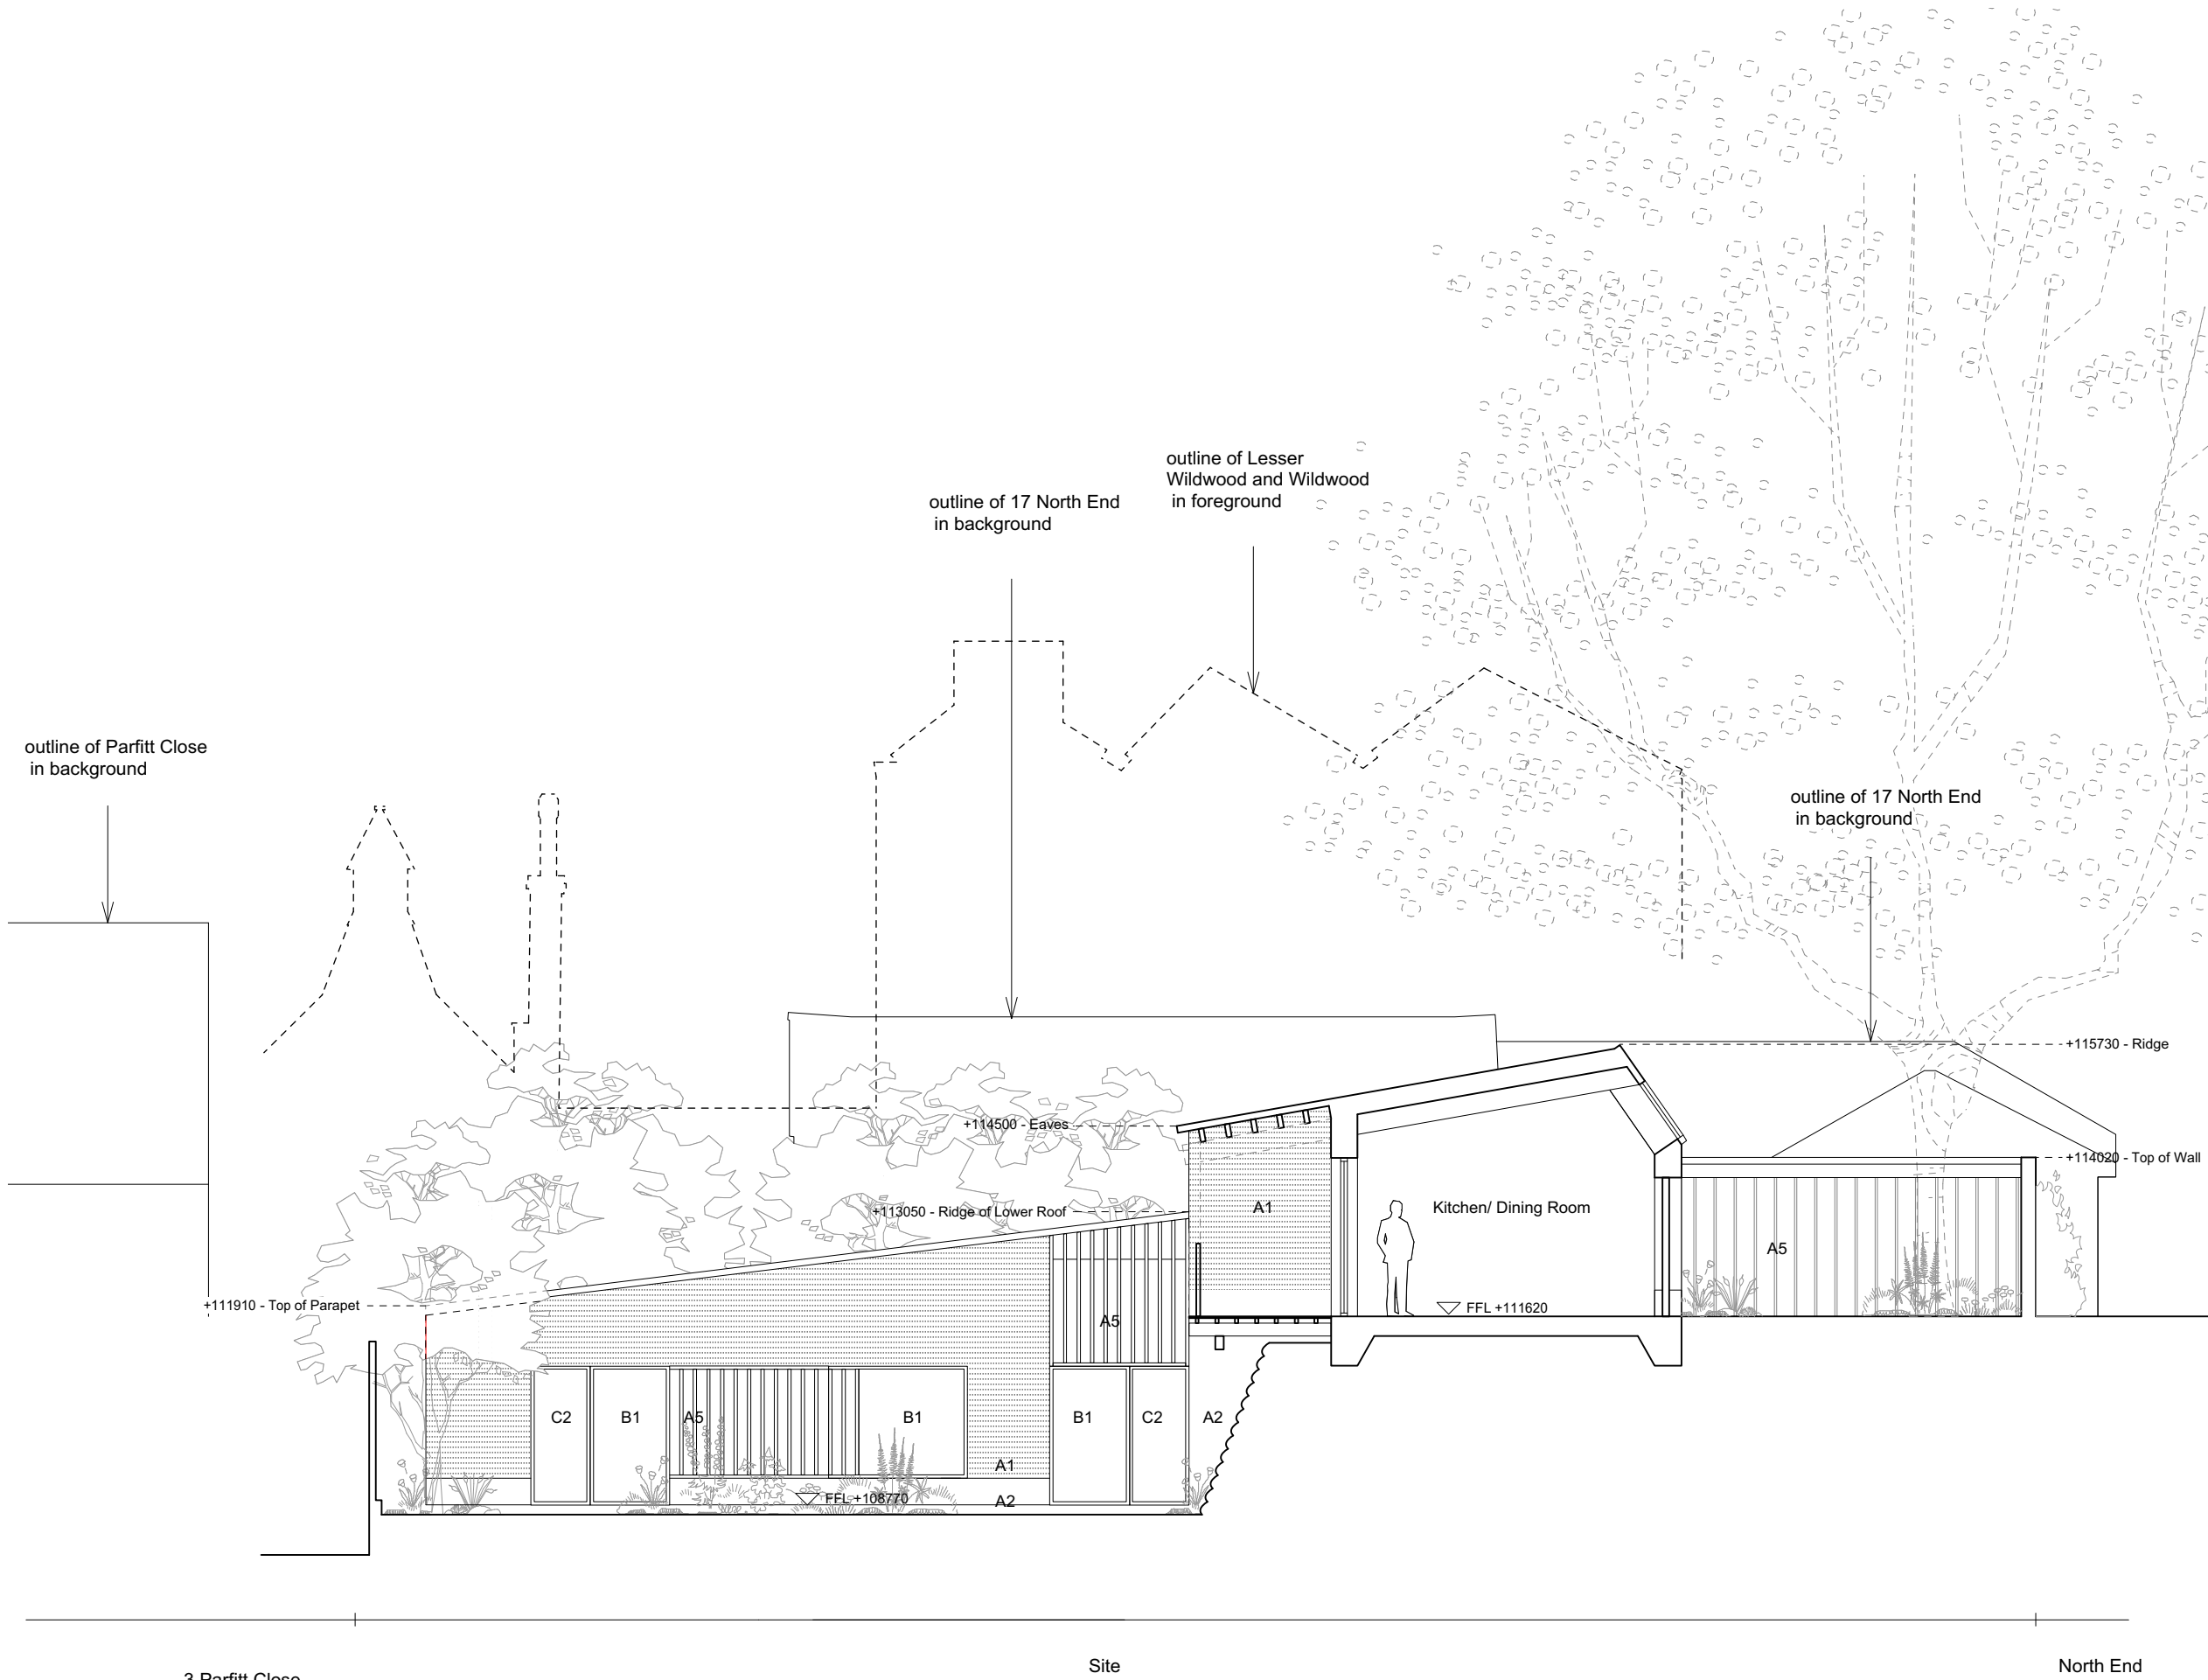

rev B 19.09.23 LGF FFL update
rev A 17.05.23 Cut back at foot of garden

Artefact
info@artefact-studio.com

Project Name	North End		
Project Reference	NOR		
Project Address	Land at Rear of 17 North End NW3 7HR		
Drawing Name	Proposed Garden NW Elevation		
Drawing Number	303	Revision	B
Scale	1:100 @A3 1:50 @A1	Date	03 12 21
Drawing Status	Planning		

