



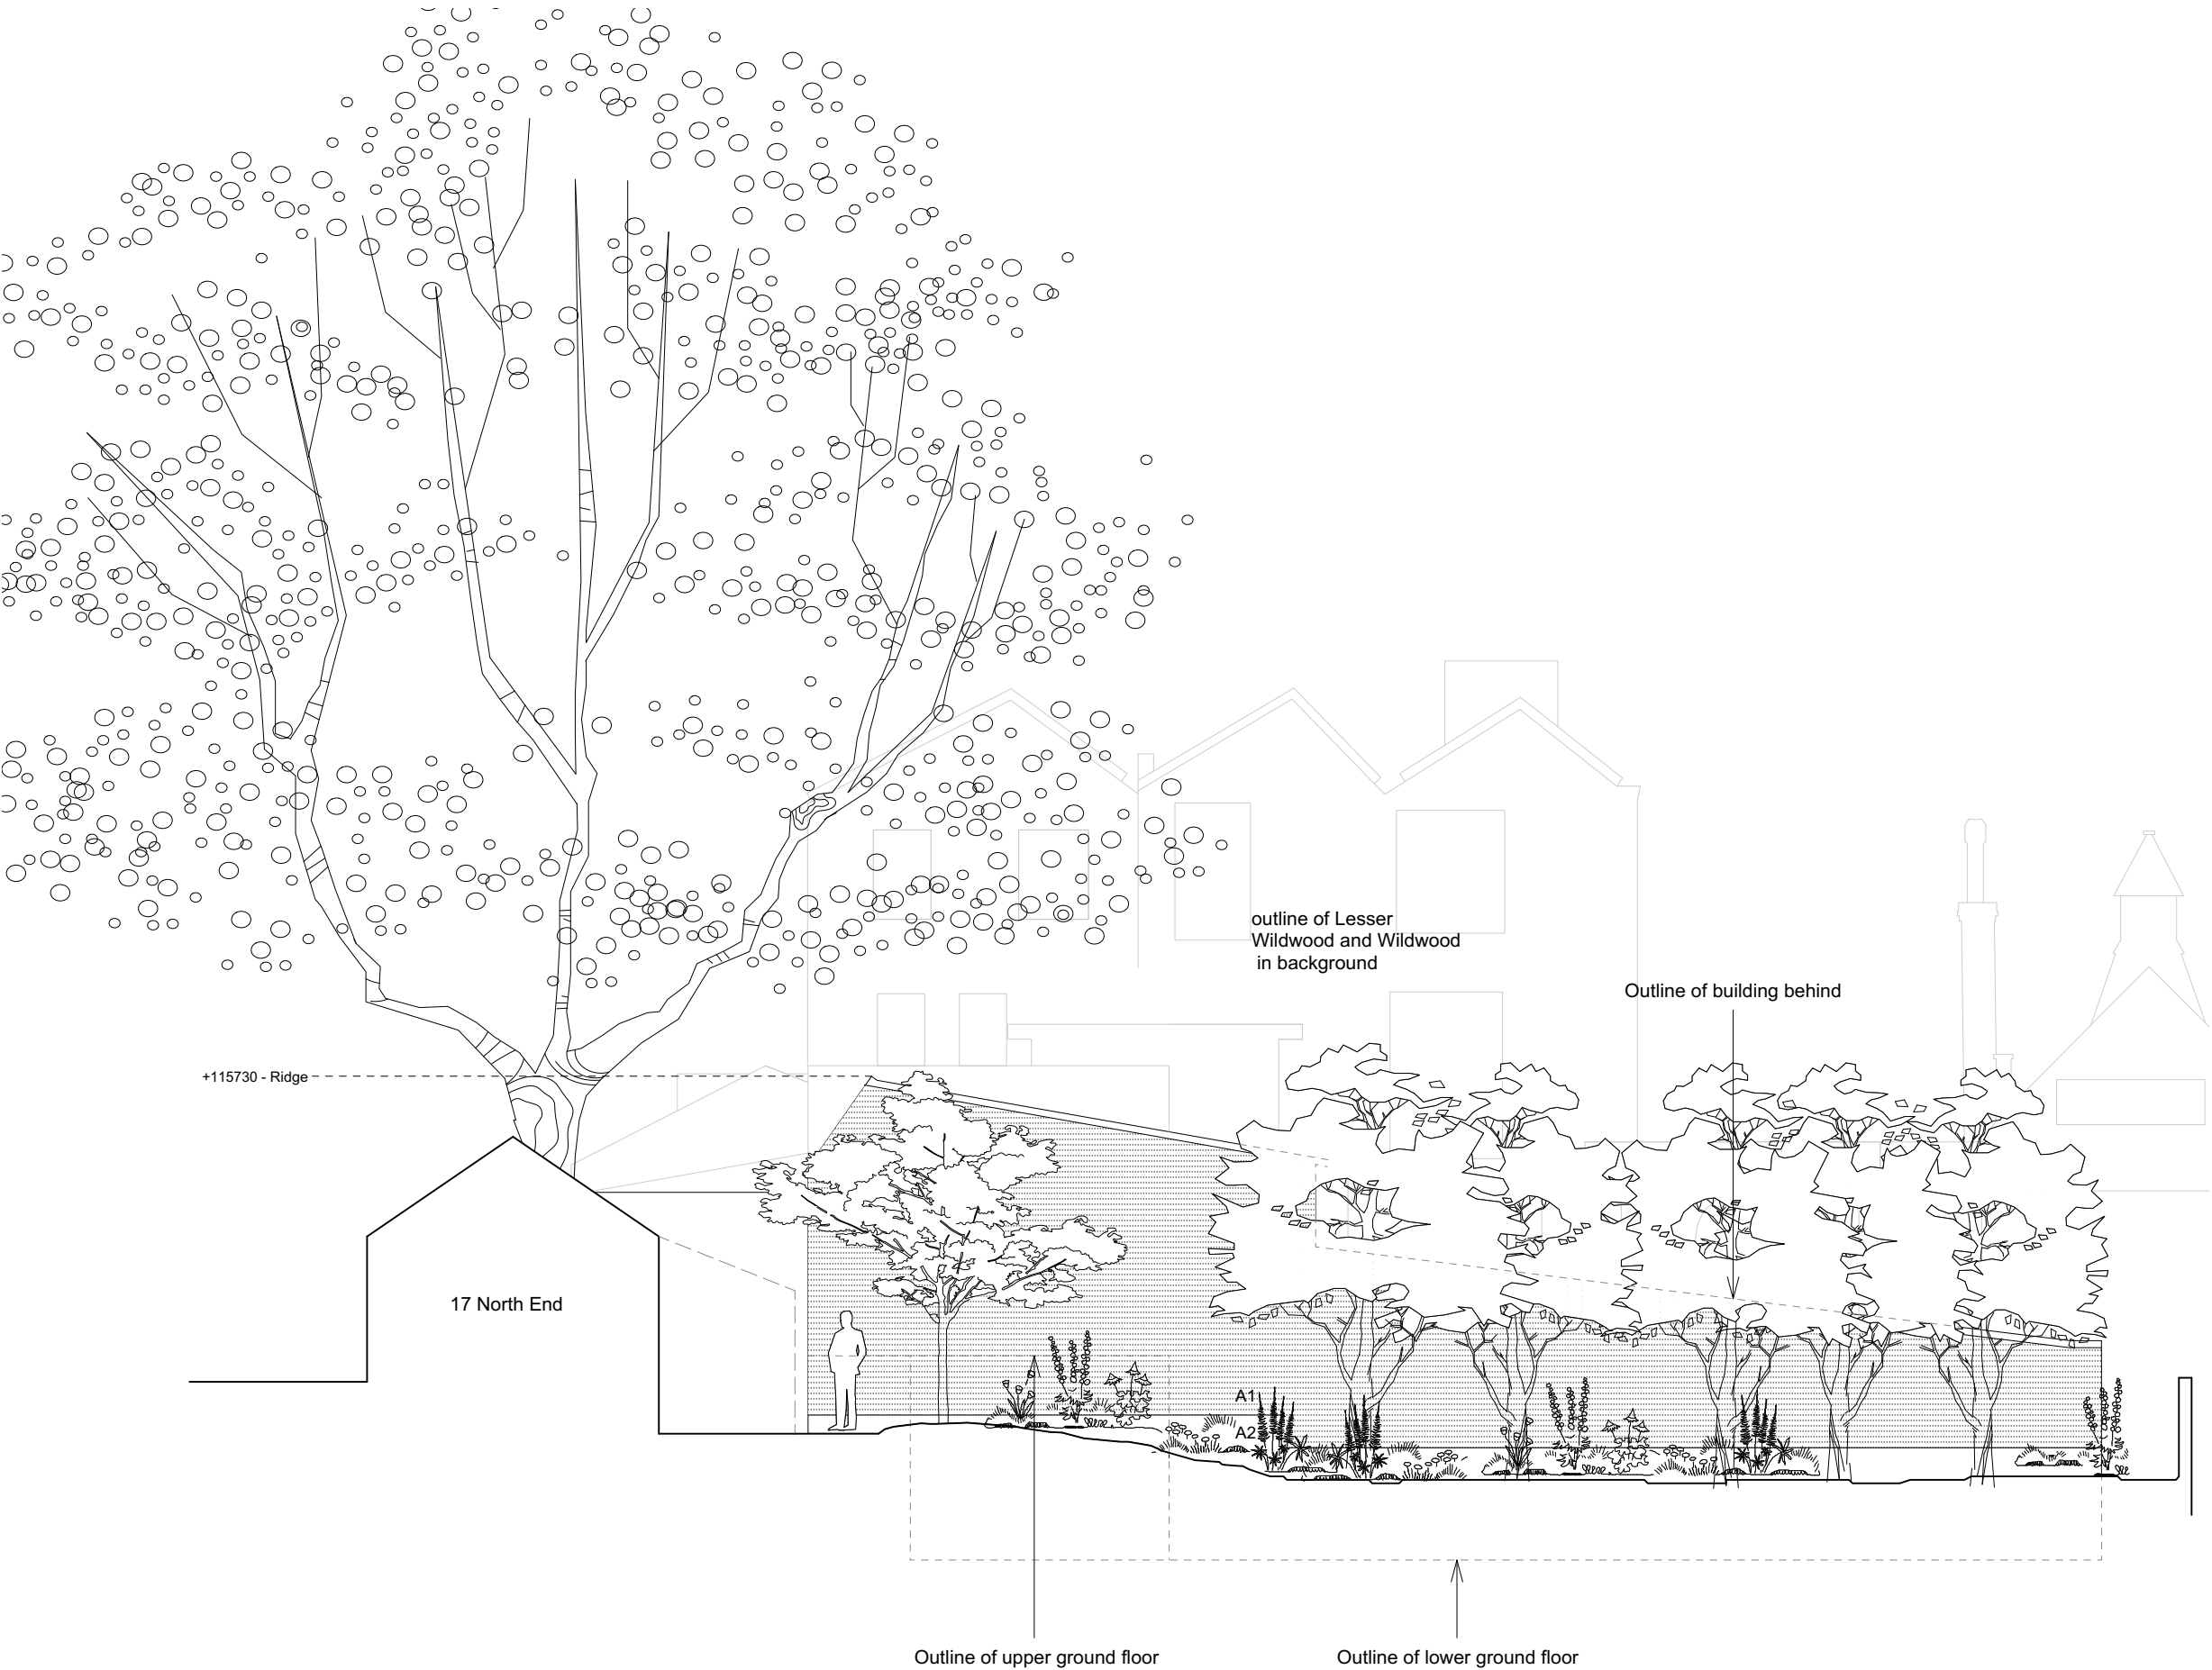

GENERAL NOTES

All dimensions to be checked on site.
Report any discrepancies to the Architect.

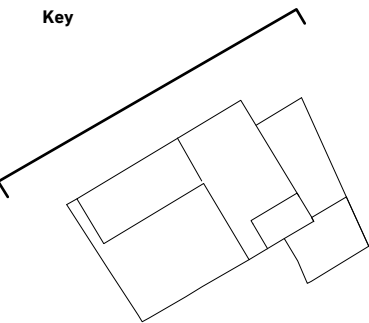

- Notes**
- A - External Wall
 - A1 - Lime render
 - A2 - Concrete plinth
 - A3 - Timber weatherboard
 - A4 - Yellow stock brick to match existing
 - A5 - Timber screen
 - A6 - Timber columns
- B - Windows**
- B1 - Timber windows
 - B2 - PPC aluminium window
- C - External Doors**
- C1 - Solid timber panel door
 - C2 - Glazed timber door
- D - Roof**
- D1 - Bauder extensive sedum green roof
 - D2 - Standing seam zinc

rev B 19.09.23 LGF FFL update
rev A 17.05.23 Cut back at foot of garden

Artefact
info@artefact-studio.com

Project Name	North End		
Project Reference	NOR		
Project Address	Land at Rear of 17 North End		
	NW3 7HR		
Drawing Name	Proposed Side Elevation (SE)		
Drawing Number	304	Revision	B
Scale	1:100 @A3	Date	03 12 21
	1:50@A1		
Drawing Status	Planning		

