




01 INTERNAL ELEVATION A  
scale: 1:20

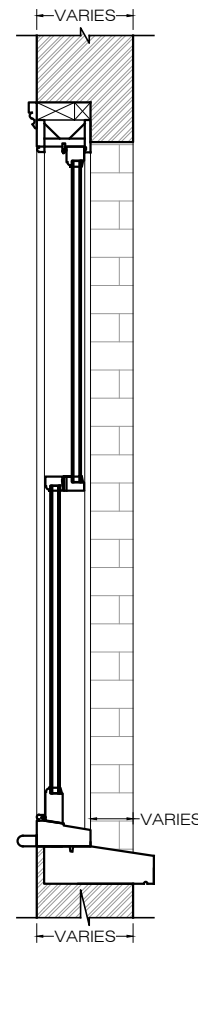


01 SECTION B  
scale: 1:20

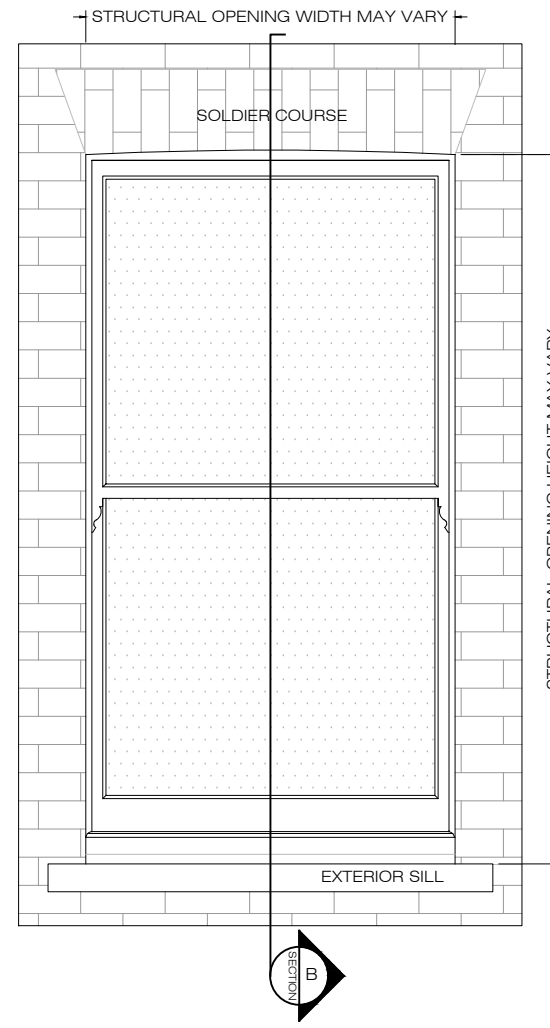


01 INTERNAL ELEVATION B  
scale: 1:20

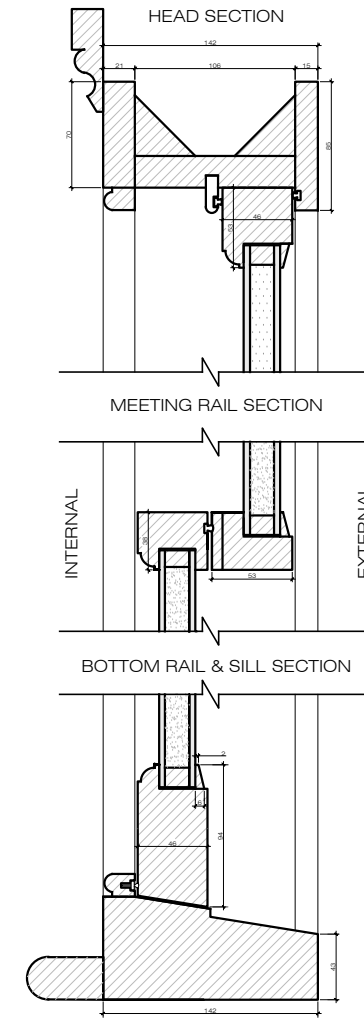


01 DETAIL SECTION B  
scale: 1:5

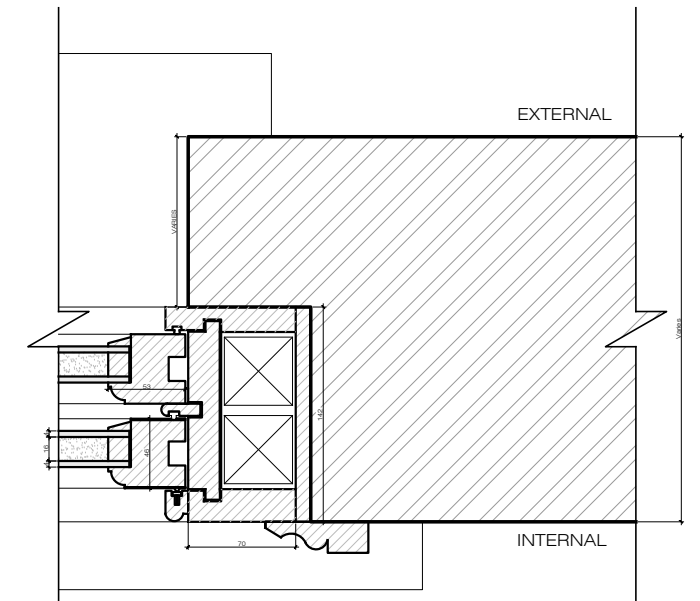


01 DETAIL 01  
scale: 1:5

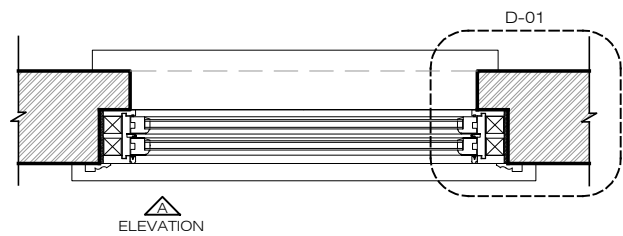


01 SECTION A  
scale: 1:20

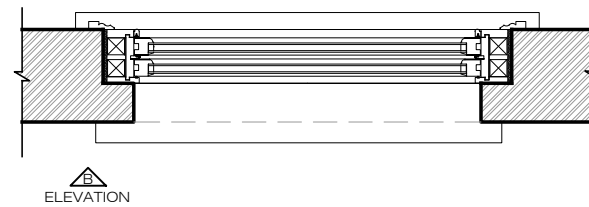


01 SECTION A  
scale: 1:20

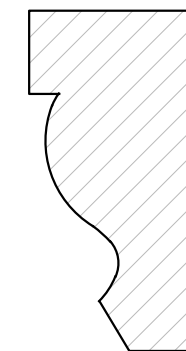


SASH HORN

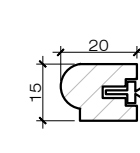


STAFF BEAD

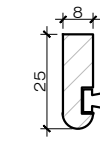


PARTING BEAD

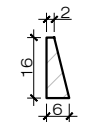

GLAZING BEAD

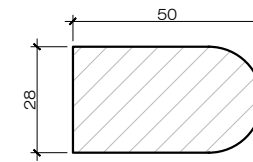

NOSING

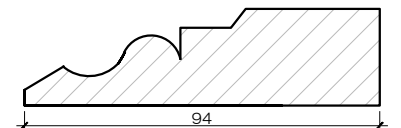

3" OGEE ARCHITRAVE

**PLEASE NOTE:**

1. All dimensions to be verified on site before commencement.  
 2. Contractor must consult the engineer's drawings before proceeding with the work.  
 3. Contractor, sub-contractor or supplier is to report any errors, omission, or discrepancies on the drawings, and shall not vary any work shown on the drawings without obtaining prior approval from the architect.  
 4. This drawing and design are copyright to SD and remains the property of SD and as such the contents must not be disclosed to anyone or reproduced in any way without prior consent from SD.


5. All design concepts are the exclusive property of SD, and may not be adapted, reproduced, or copied without the written consent or permission of SD.  
 6. These plans are subject to any variations required or recommended by any legal authority, or for the better performance of the works.  
 7. All materials, components, and workmanship to comply with the relevant British Standards, Codes of Practice, and appropriate manufacturers' recommendations.

Rev	Issued for	Date	By	Issued
00	PRE-PLANNING	05.10.2023	By	BL
01	TENDER	20.10.2023	By	BL
02	PLANNING	01.12.2023	By	BL


**SCHNEIDER DESIGNERS**  
 architecture . design . interiors

Basement Unit, 14 Eldon Grove, London NW3 5PT  
 Tel: +44 (0) 020 7435 7105  
 enquiries@schneiderdesigners.co.uk  
 www.schneiderdesigners.co.uk


PROJECT		DRAWN		ISSUED		PROJECT NO.
Flat 3, 22 Belsize Park Garden NW3 4LH		BL	BL	BL	BL	233
SCALE	FORMAT	DRAWING NO.	REV	DATE		
1:20/1:5	A3	233.(4).6.701	00	01-Dec-23		
DRAWING TITLE		STATUS				
WINDOW		Planning				
05, 06, 07						

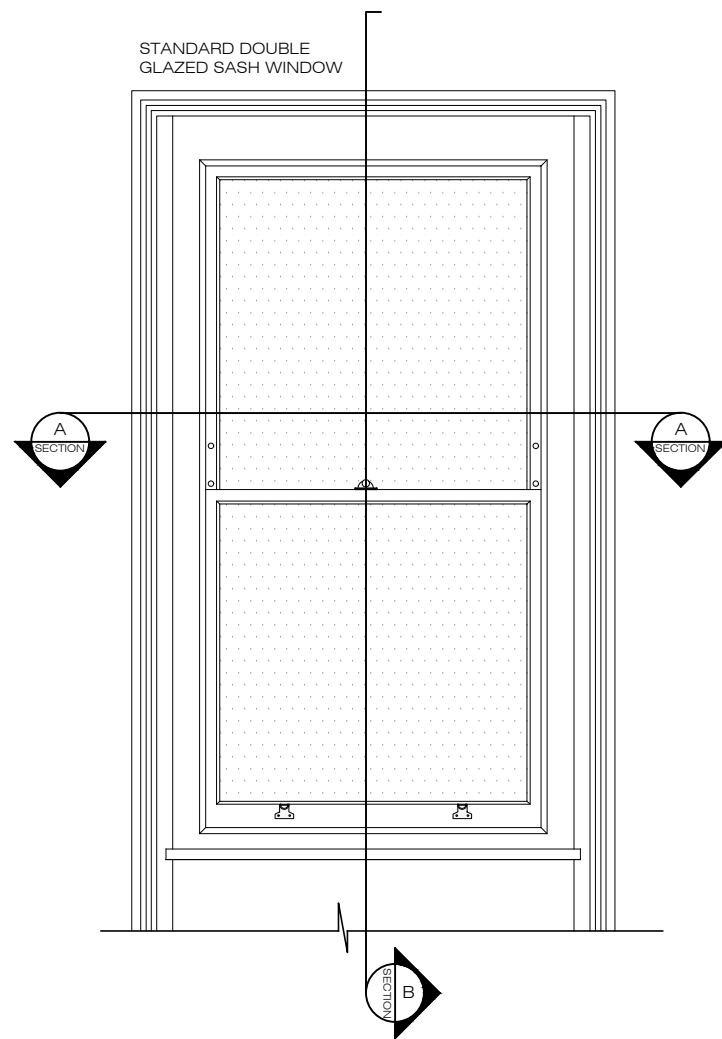


01 INTERNAL ELEVATION A  
scale: 1:20

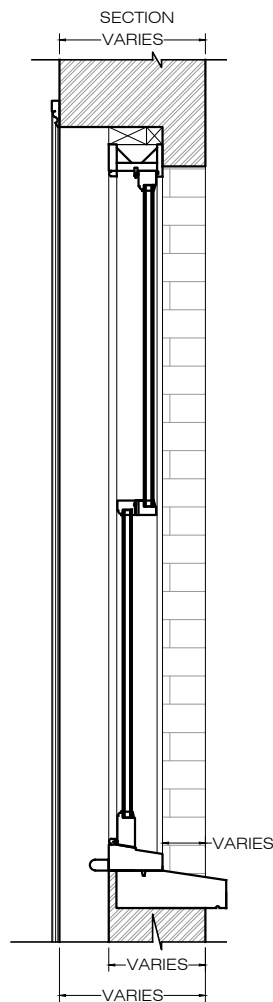


01 SECTION B  
scale: 1:20

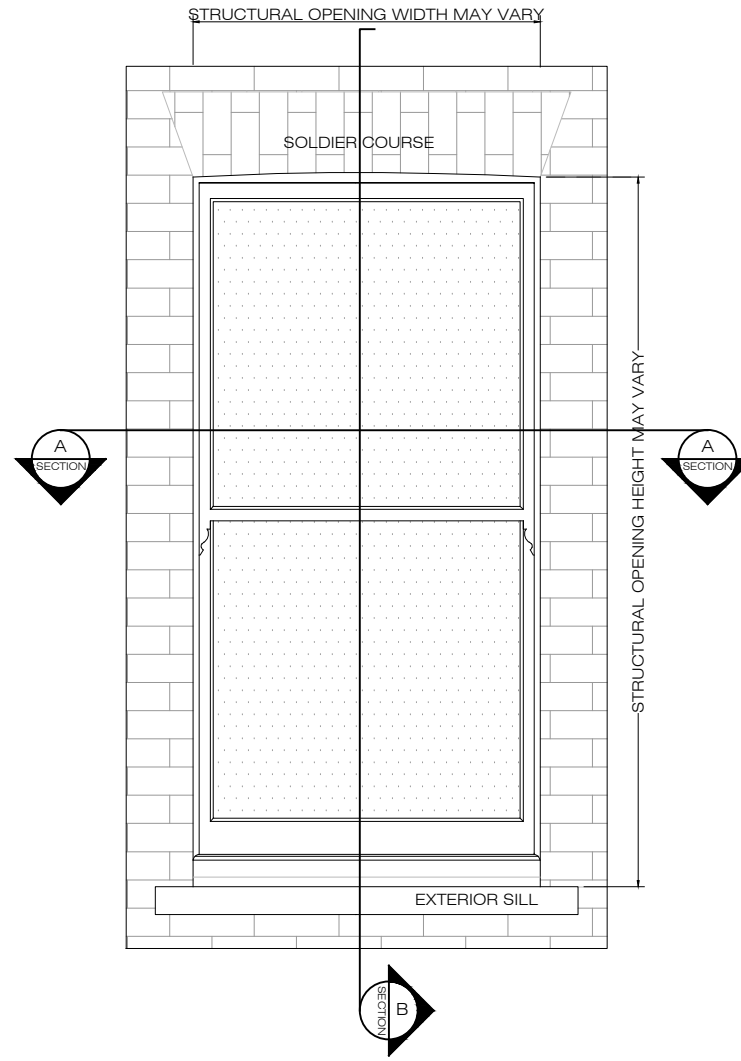


01 INTERNAL ELEVATION B  
scale: 1:20

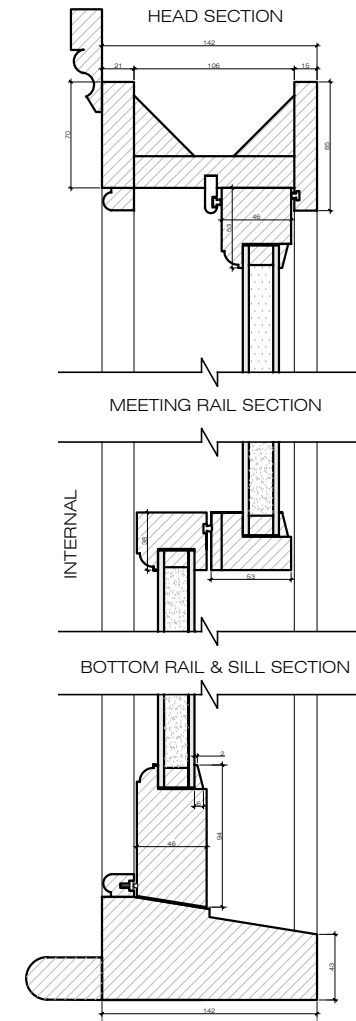


01 DETAIL SECTION B  
scale: 1:5

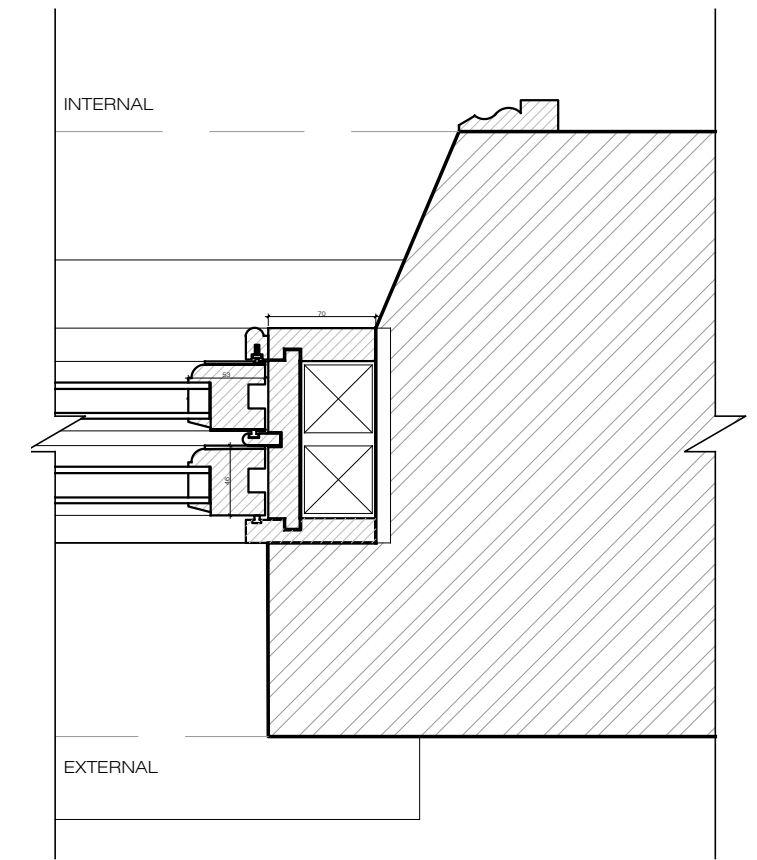


01 DETAIL 01  
scale: 1:5

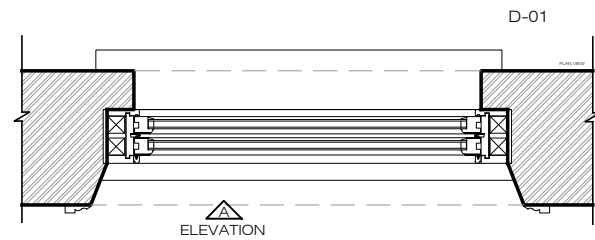


01 SECTION A  
scale: 1:20

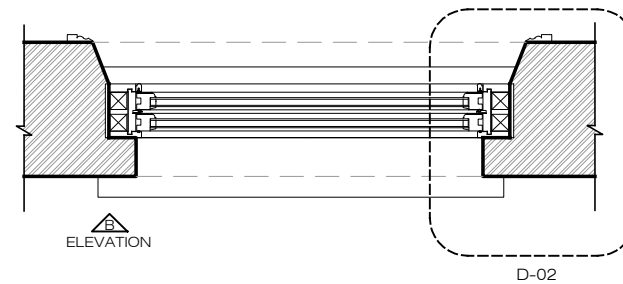


01 SECTION A  
scale: 1:20

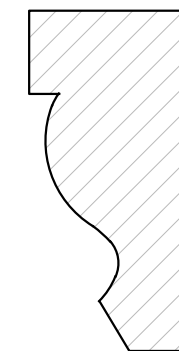


SASH HORN

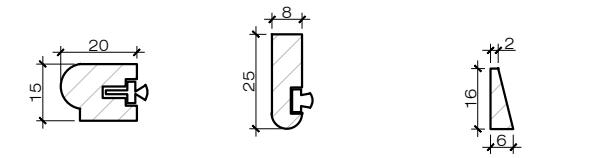

STAFF BEAD PARTING BEAD GLAZING BEAD

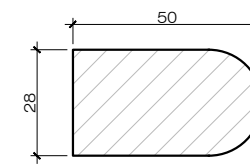

NOSING

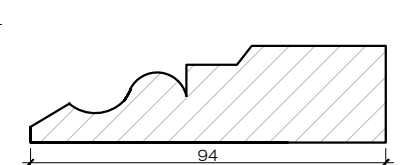

3" OGEE ARCHITRAVE

PLEASE NOTE:

- All dimensions to be verified on site before commencement.
- Contractor must consult the engineer's drawings before proceeding with the work.
- Contractor, sub-contractor or supplier is to report any errors, omission, or discrepancies on the drawings, and shall not vary any work shown on the drawings without obtaining prior approval from the architect.
- This drawing and design are copyright to SD and remains the property of SD and as such the contents must not be disclosed to anyone or reproduced in any way without prior consent from SD.

- All design concepts are the exclusive property of SD, and may not be adapted, reproduced, or copied without the written consent or permission of SD.
- These plans are subject to any variations required or recommended by any legal authority, or for the better performance of the works.
- All materials, components, and workmanship to comply with the relevant British Standards, Codes of Practice, and appropriate manufacturers' recommendations.


Rev	Issued for	Date	By	Issued
00	PRE-PLANNING	05.10.2023	By	BL
01	TENDER	20.10.2023	By	BL
02	PLANNING	01.12.2023	By	BL

**SCHNEIDER DESIGNERS**  
architecture . design . interiors


Basement Unit, 14 Eldon Grove, London NW3 5PT  
Tel: +44 (0) 020 7435 7105  
enquiries@schneiderdesigners.co.uk  
www.schneiderdesigners.co.uk

PROJECT		DRAWN		ISSUED		PROJECT NO.
Flat 3, 22 Belsize Park Garden NW3 4LH		BL	BL	BL	BL	233
SCALE	FORMAT	DRAWING NO.		REV		DATE
1:20/1:5	A3	233.(4).6.702		00		01-Dec-23
DRAWING TITLE		STATUS				
WINDOW		Planning				
08						


STANDARD DOUBLE GLAZED SASH WINDOW

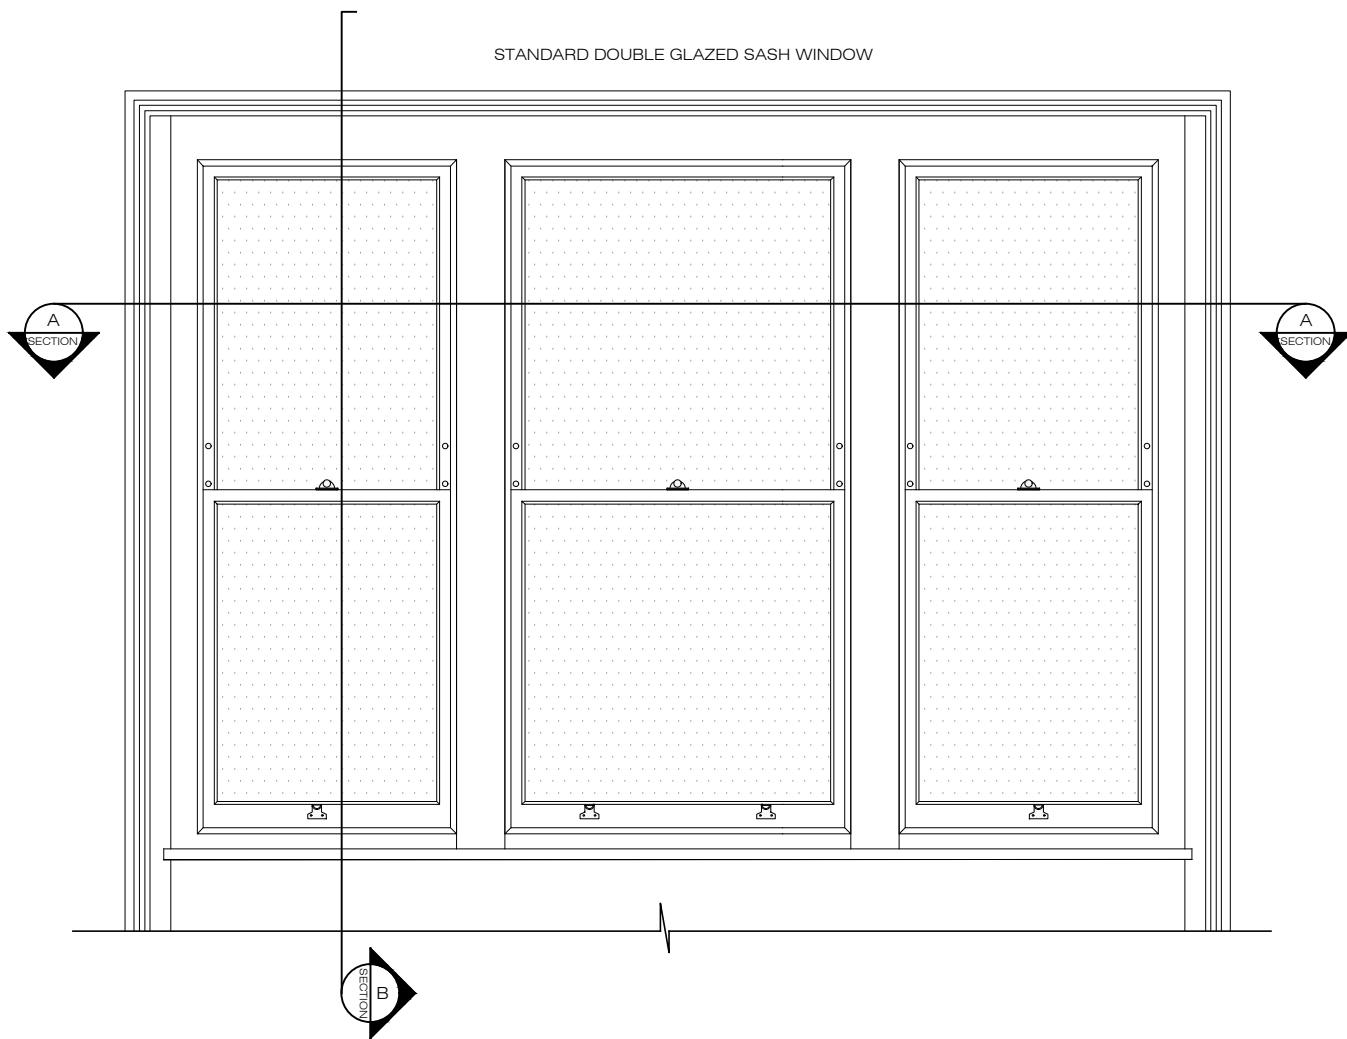


01 INTERNAL ELEVATION A  
scale: 1:20

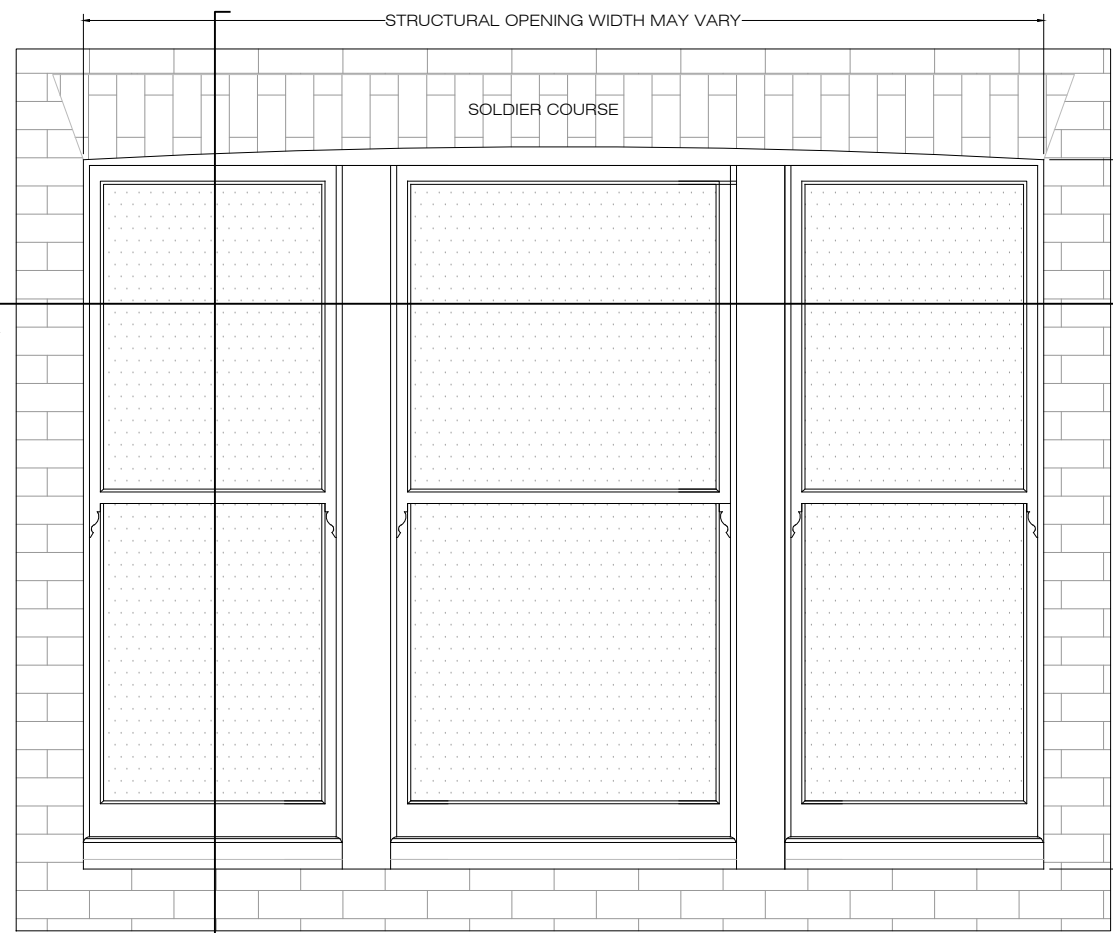


01 INTERNAL ELEVATION B  
scale: 1:20

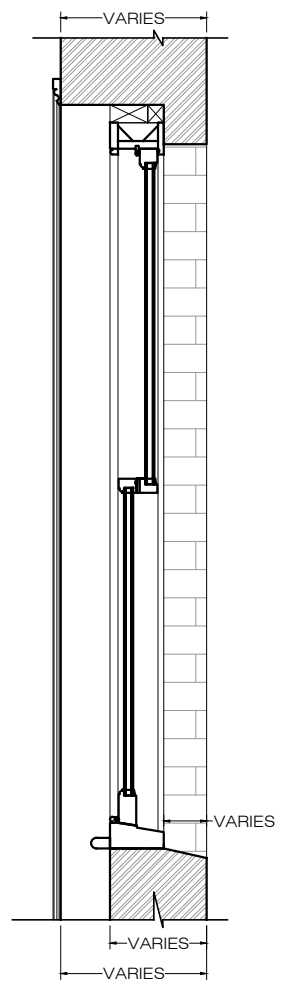

SECTION B 01  
scale: 1:20

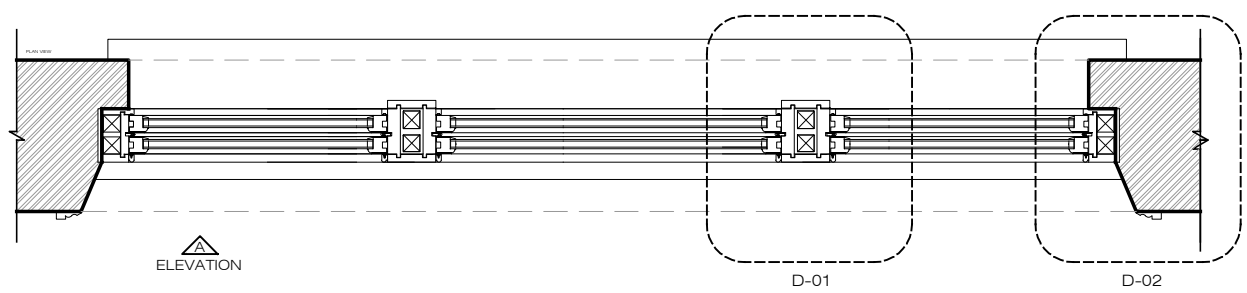

01 SECTION A  
scale: 1:20

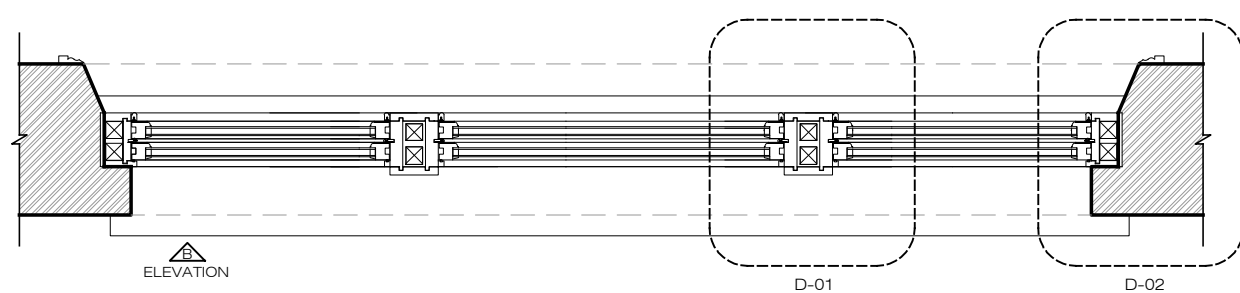

01 SECTION A  
scale: 1:20

PLEASE NOTE:

1. All dimensions to be verified on site before commencement.
2. Contractor must consult the engineer's drawings before proceeding with the work.
3. Contractor, sub-contractor or supplier is to report any errors, omission, or discrepancies on the drawings, and shall not vary any work shown on the drawings without obtaining prior approval from the architect.
4. This drawing and design are copyright to SD and remains the property of SD and as such the contents must not be disclosed to anyone or reproduced in any way without prior consent from SD.

5. All design concepts are the exclusive property of SD, and may not be adapted, reproduced, or copied without the written consent or permission of SD.
6. These plans are subject to any variations required or recommended by any legal authority, or for the better performance of the works.
7. All materials, components, and workmanship to comply with the relevant British Standards, Codes of Practice, and appropriate manufacturers' recommendations.


Rev	Issued for	Date	By	Issued
00	PRE-PLANNING	05.10.2023	By	BL
01	TENDER	20.10.2023	By	BL
02	PLANNING	01.12.2023	By	BL

**SCHNEIDER DESIGNERS**  
architecture . design . interiors


Basement Unit, 14 Eldon Grove, London NW3 5PT  
Tel: +44 (0) 020 7435 7105  
enquiries@schneiderdesigners.co.uk  
www.schneiderdesigners.co.uk

PROJECT Flat 3, 22 Belsize Park Garden NW3 4LH		PROJECT NO. 233	
SCALE 1:20/1:5	FORMAT A3	DRAWN BL	ISSUED BL
DRAWING TITLE WINDOW		DRAWING NO. 233.(4).6.703	REV 00
09,10,11		STATUS Planning	




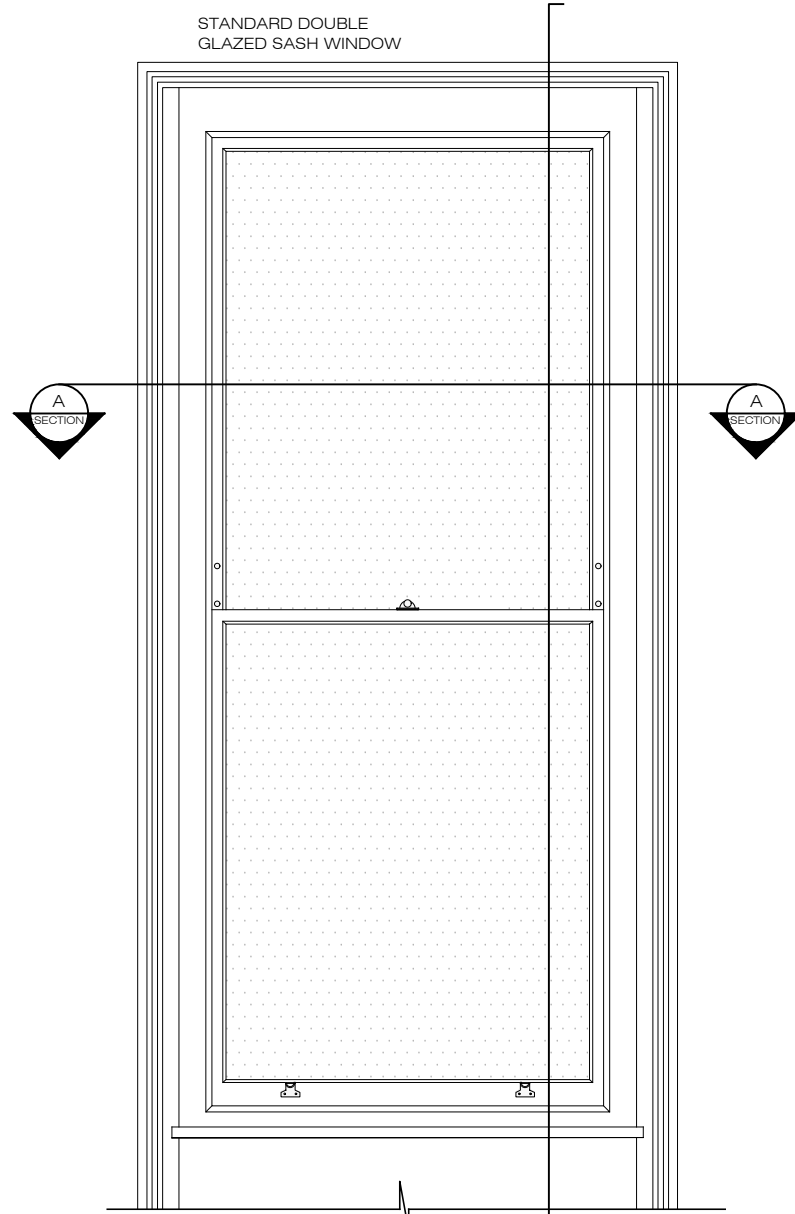


01 INTERNAL ELEVATION A  
scale: 1:20

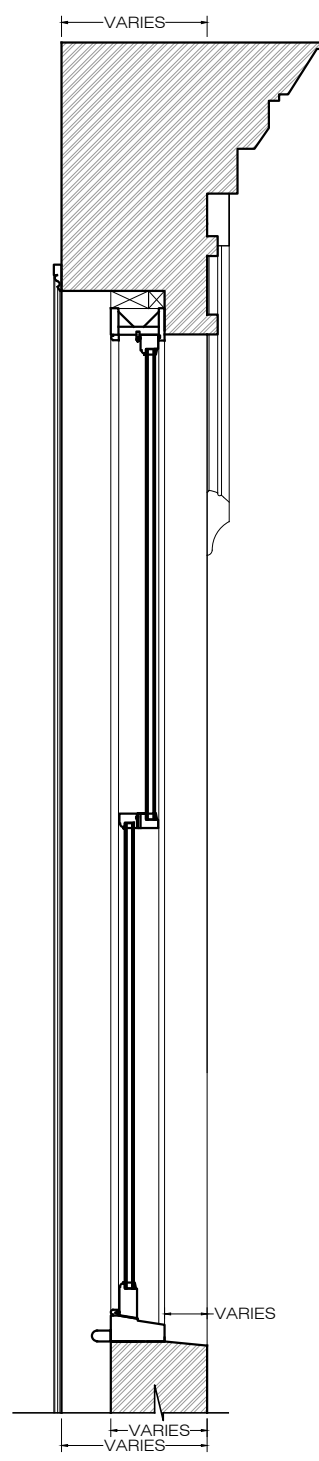


01 SECTION B  
scale: 1:20

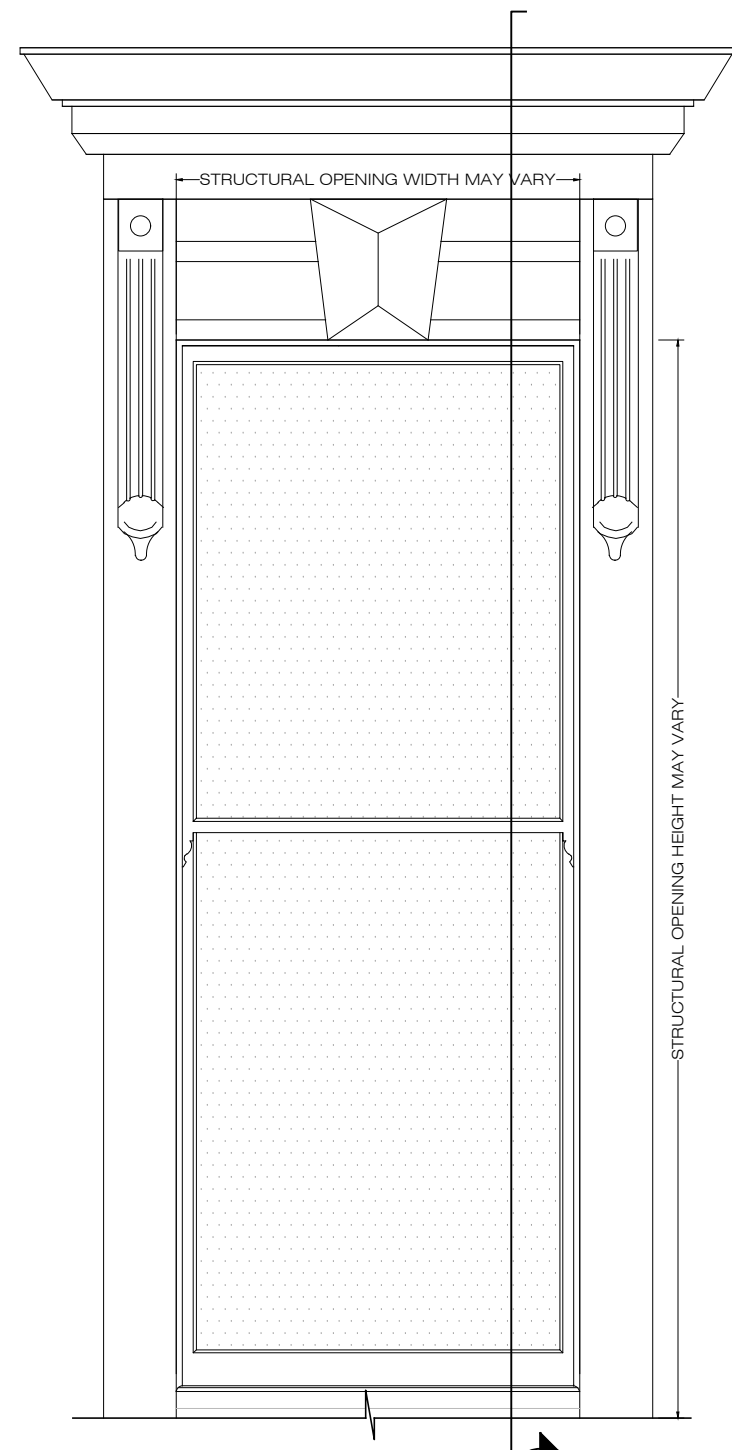


01 INTERNAL ELEVATION B  
scale: 1:20

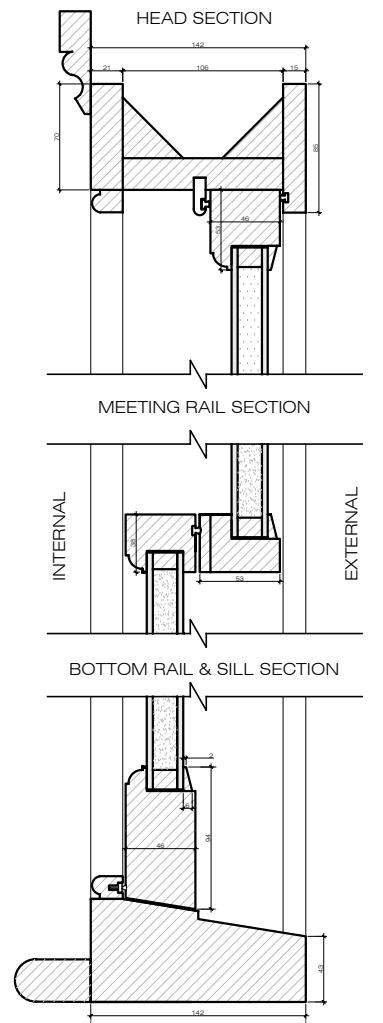

01 DETAIL SECTION B  
scale: 1:5

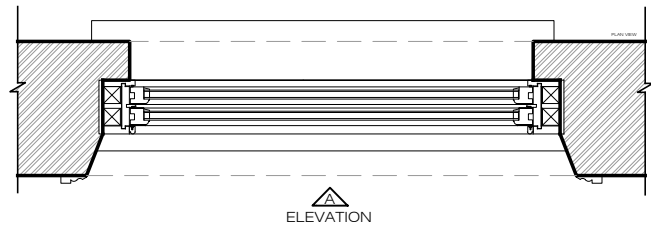

01 SECTION A  
scale: 1:20

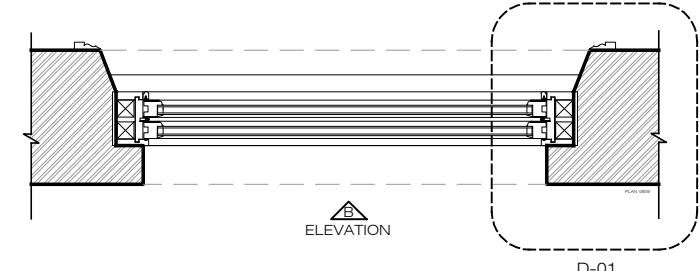

01 SECTION A  
scale: 1:20

PLEASE NOTE:

1. All dimensions to be verified on site before commencement.  
 2. Contractor must consult the engineer's drawings before proceeding with the work.  
 3. Contractor, sub-contractor or supplier is to report any errors, omission, or discrepancies on the drawings, and shall not vary any work shown on the drawings without obtaining prior approval from the architect.  
 4. This drawing and design are copyright to SD and remains the property of SD and as such the contents must not be disclosed to anyone or reproduced in any way without prior consent from SD.


5. All design concepts are the exclusive property of SD, and may not be adapted, reproduced, or copied without the written consent or permission of SD.  
 6. These plans are subject to any variations required or recommended by any legal authority, or for the better performance of the works.  
 7. All materials, components, and workmanship to comply with the relevant British Standards, Codes of Practice, and appropriate manufacturers' recommendations.

Rev	Issued for	Date	By	Issued
00	PRE-PLANNING	05.10.2023	By	BL
01	TENDER	20.10.2023	By	BL
02	PLANNING	01.12.2023	By	BL


**SCHNEIDER DESIGNERS**  
 architecture . design . interiors

Basement Unit, 14 Eldon Grove, London NW3 5PT  
 Tel: +44 (0) 020 7435 7105  
 enquiries@schneiderdesigners.co.uk  
 www.schneiderdesigners.co.uk

PROJECT Flat 3, 22 Belsize Park Garden NW3 4LH		PROJECT NO. 233	
SCALE 1:20/1:5	FORMAT A3	DRAWN BL	ISSUED BL
DRAWING TITLE WINDOW		DRAWING NO. 233.(4).6.705	REV 00
04		STATUS Planning	

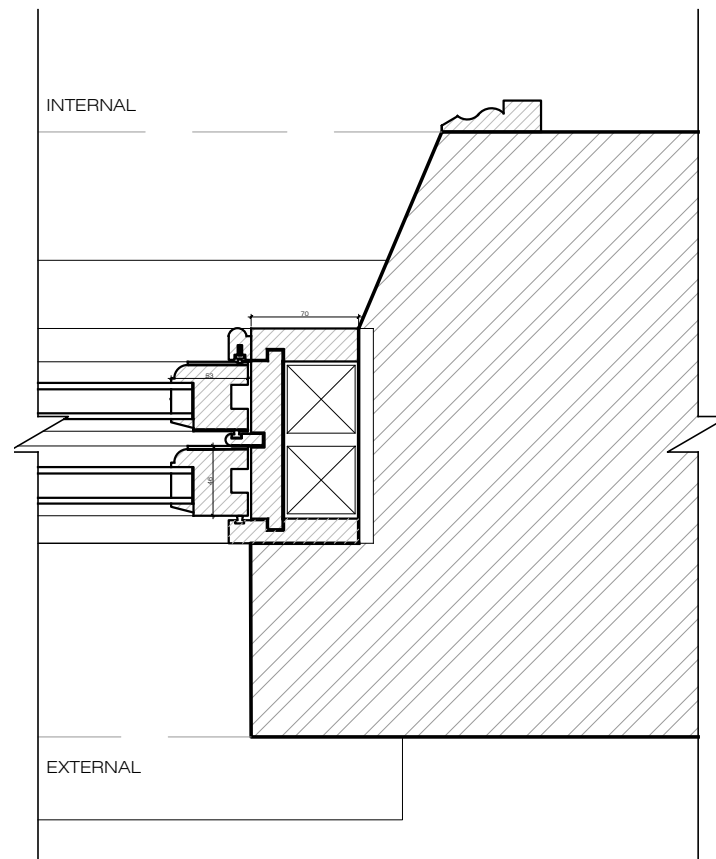

01 DETAIL 01  
scale: 1:5

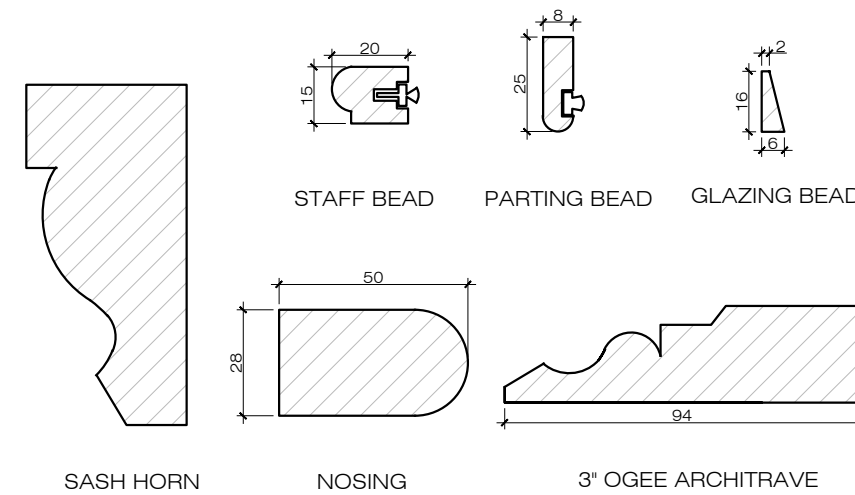

**PLEASE NOTE:**

1. All dimensions to be verified on site before commencement.  
 2. Contractor must consult the engineer's drawings before proceeding with the work.  
 3. Contractor, sub-contractor or supplier is to report any errors, omission, or discrepancies on the drawings, and shall not vary any work shown on the drawings without obtaining prior approval from the architect.  
 4. This drawing and design are copyright to SD and remains the property of SD and as such the contents must not be disclosed to anyone or reproduced in any way without prior consent from SD.

5. All design concepts are the exclusive property of SD, and may not be adapted, reproduced, or copied without the written consent or permission of SD.  
 6. These plans are subject to any variations required or recommended by any legal authority, or for the better performance of the works.  
 7. All materials, components, and workmanship to comply with the relevant British Standards, Codes of Practice, and appropriate manufacturers' recommendations.


Rev	Issued for	Date	By	Issued
00	PRE-PLANNING	05.10.2023	By	BL
01	TENDER	20.10.2023	By	BL
02	PLANNING	01.12.2023	By	BL

**SCHNEIDER DESIGNERS**  
 architecture . design . interiors


Basement Unit, 14 Eldon Grove, London NW3 5PT  
 Tel: +44 (0) 020 7435 7105  
 enquiries@schneiderdesigners.co.uk  
 www.schneiderdesigners.co.uk




PROJECT		DRAWN		ISSUED		PROJECT NO.
Flat 3, 22 Belsize Park Garden NW3 4LH		BL	BL	BL	BL	233
SCALE	FORMAT	DRAWN	ISSUED	DATE	REV	DATE
1:20/1:5	A3	BL	BL	01-Dec-23	00	
DRAWING TITLE		DRAWING NO.		REV		
WINDOW		233.(4).6.706		00		
04		STATUS				
		Planning				

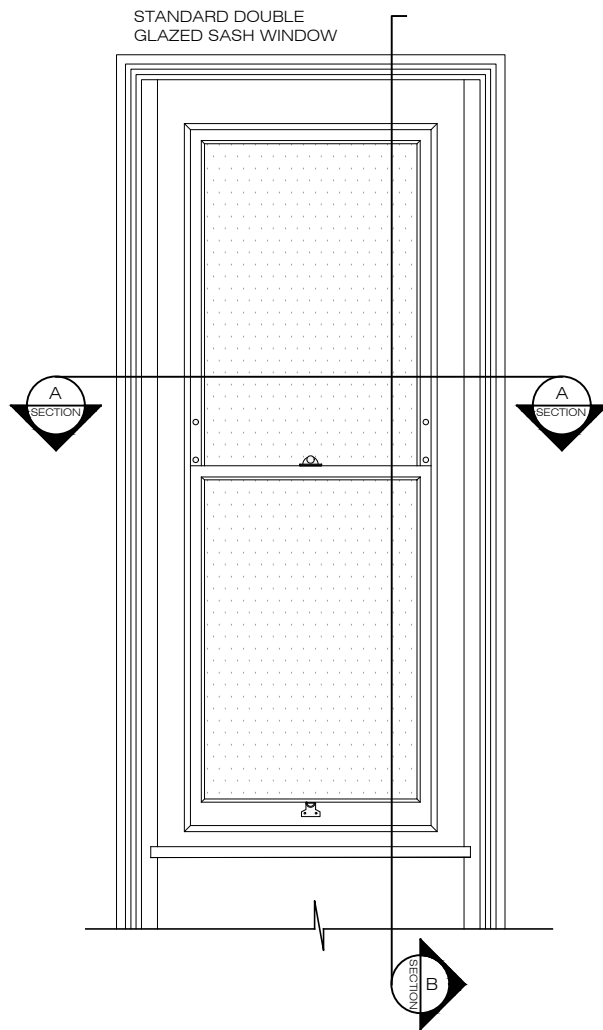


01 INTERNAL ELEVATION A  
scale: 1:20

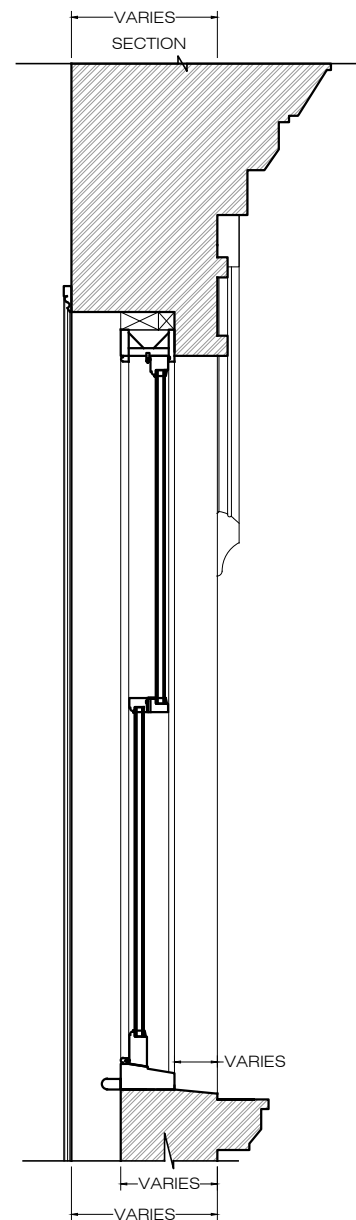


01 SECTION B  
scale: 1:20

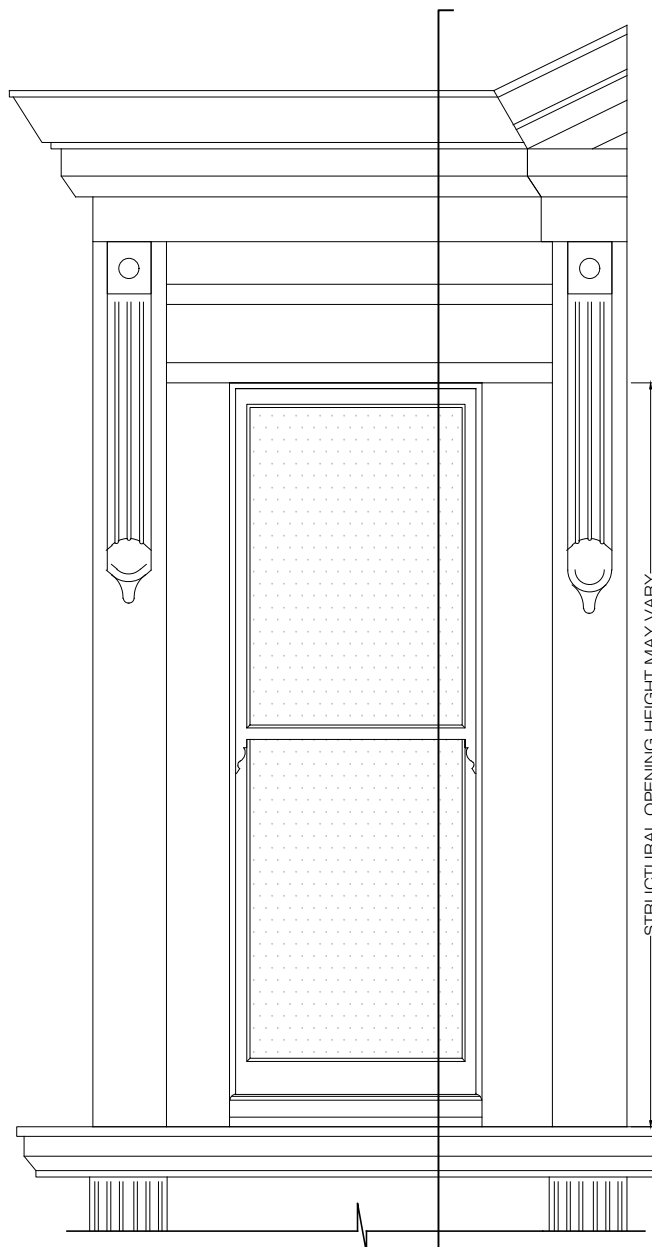


01 INTERNAL ELEVATION B  
scale: 1:20

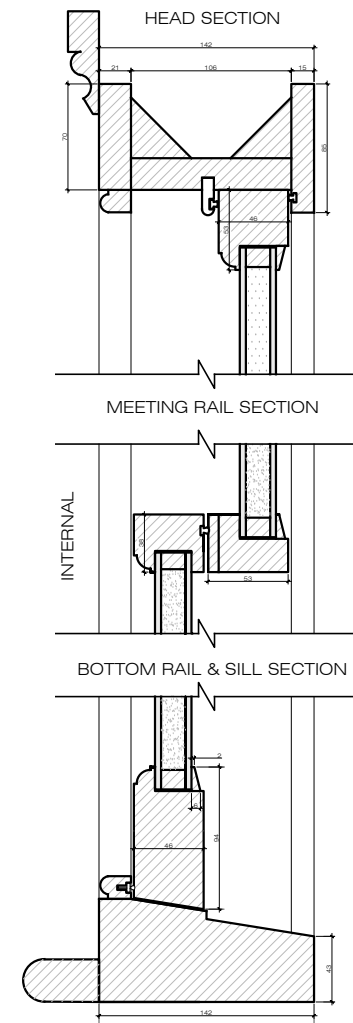


01 DETAIL SECTION B  
scale: 1:5

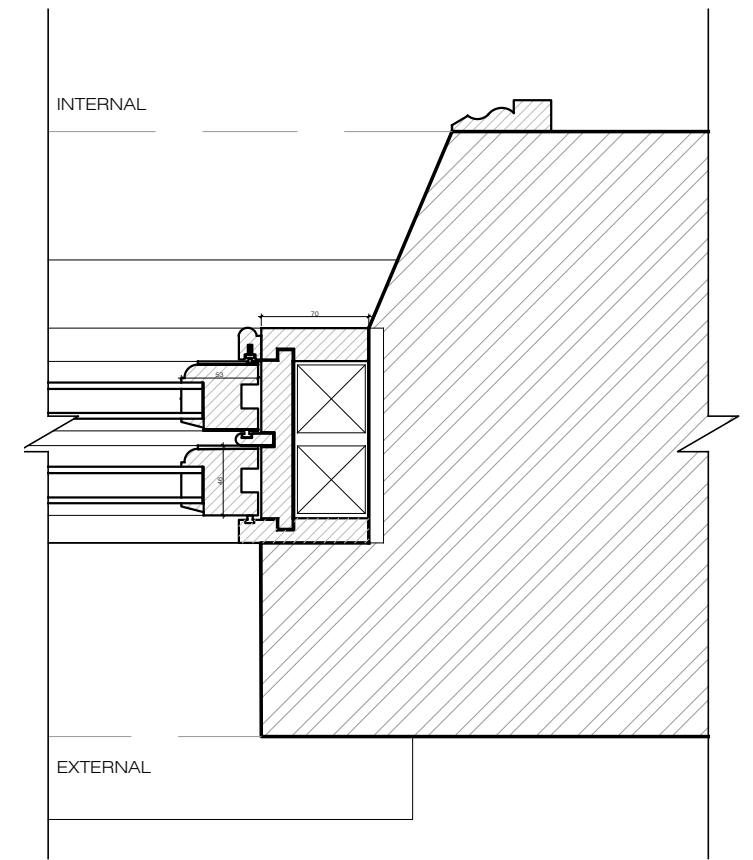


01 DETAIL 01  
scale: 1:5

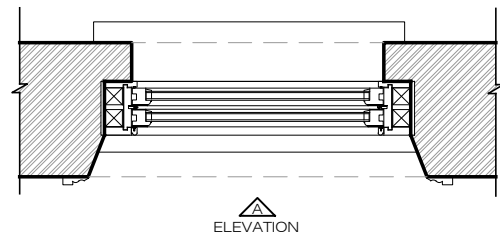


01 SECTION A  
scale: 1:20

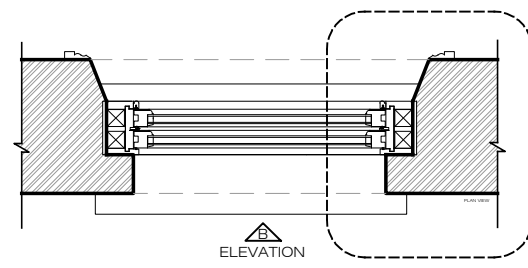


01 SECTION A  
scale: 1:20

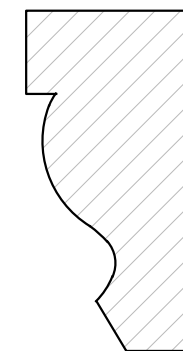


SASH HORN

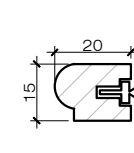


STAFF BEAD

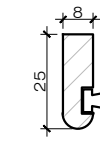


PARTING BEAD

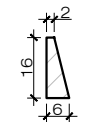

GLAZING BEAD

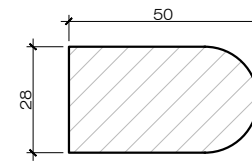

NOSING

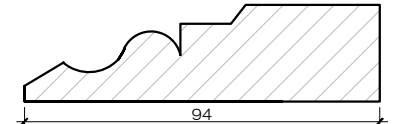

3" OGEE ARCHITRAVE

**PLEASE NOTE:**

1. All dimensions to be verified on site before commencement.  
 2. Contractor must consult the engineer's drawings before proceeding with the work.  
 3. Contractor, sub-contractor or supplier is to report any errors, omission, or discrepancies on the drawings, and shall not vary any work shown on the drawings without obtaining prior approval from the architect.  
 4. This drawing and design are copyright to SD and remains the property of SD and as such the contents must not be disclosed to anyone or reproduced in any way without prior consent from SD.

5. All design concepts are the exclusive property of SD, and may not be adapted, reproduced, or copied without the written consent or permission of SD.  
 6. These plans are subject to any variations required or recommended by any legal authority, or for the better performance of the works.  
 7. All materials, components, and workmanship to comply with the relevant British Standards, Codes of Practice, and appropriate manufacturers' recommendations.


Rev	Issued for	Date	By	Issued
00	PRE-PLANNING	05.10.2023	By	BL
01	TENDER	20.10.2023	By	BL
02	PLANNING	01.12.2023	By	BL

**SCHNEIDER DESIGNERS**  
 architecture . design . interiors


Basement Unit, 14 Eldon Grove, London NW3 5PT  
 Tel: +44 (0) 020 7435 7105  
 enquiries@schneiderdesigners.co.uk  
 www.schneiderdesigners.co.uk




PROJECT Flat 3, 22 Belsize Park Garden NW3 4LH	PROJECT NO. 233
SCALE 1:20/1:5	FORMAT A3
DRAWING TITLE WINDOW	DRAWN BL
03, 01	ISSUED BL
DRAWING NO. 233.(4).6.707	DATE 01-Dec-23
STATUS Planning	REV 00

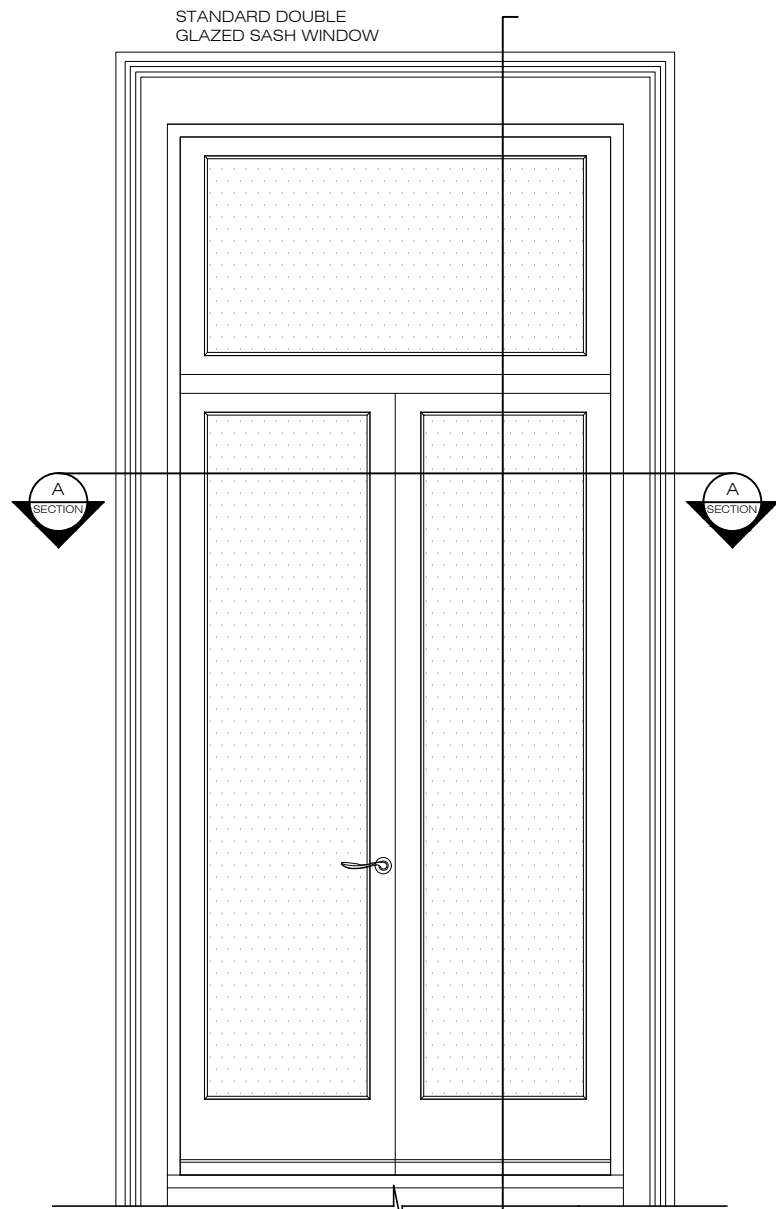


01 INTERNAL ELEVATION A  
scale: 1:20

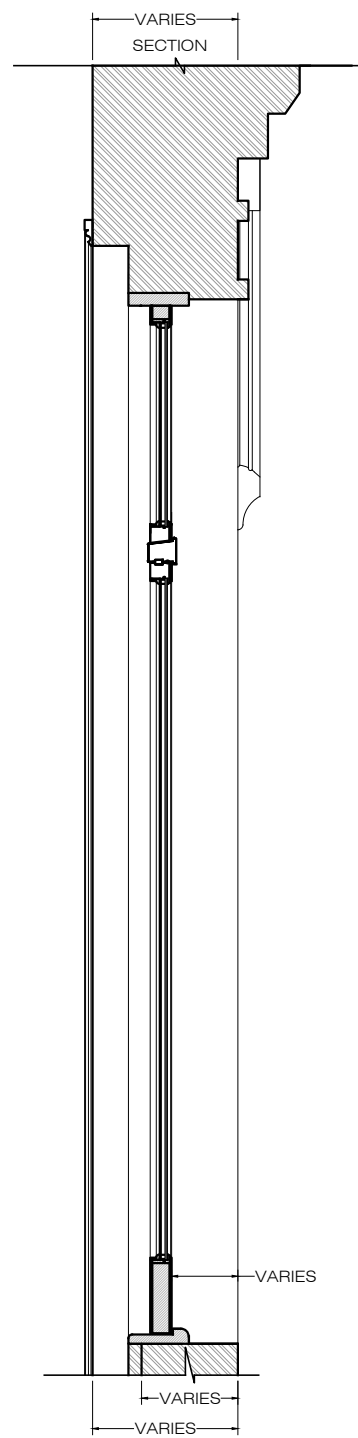


01 SECTION B  
scale: 1:20

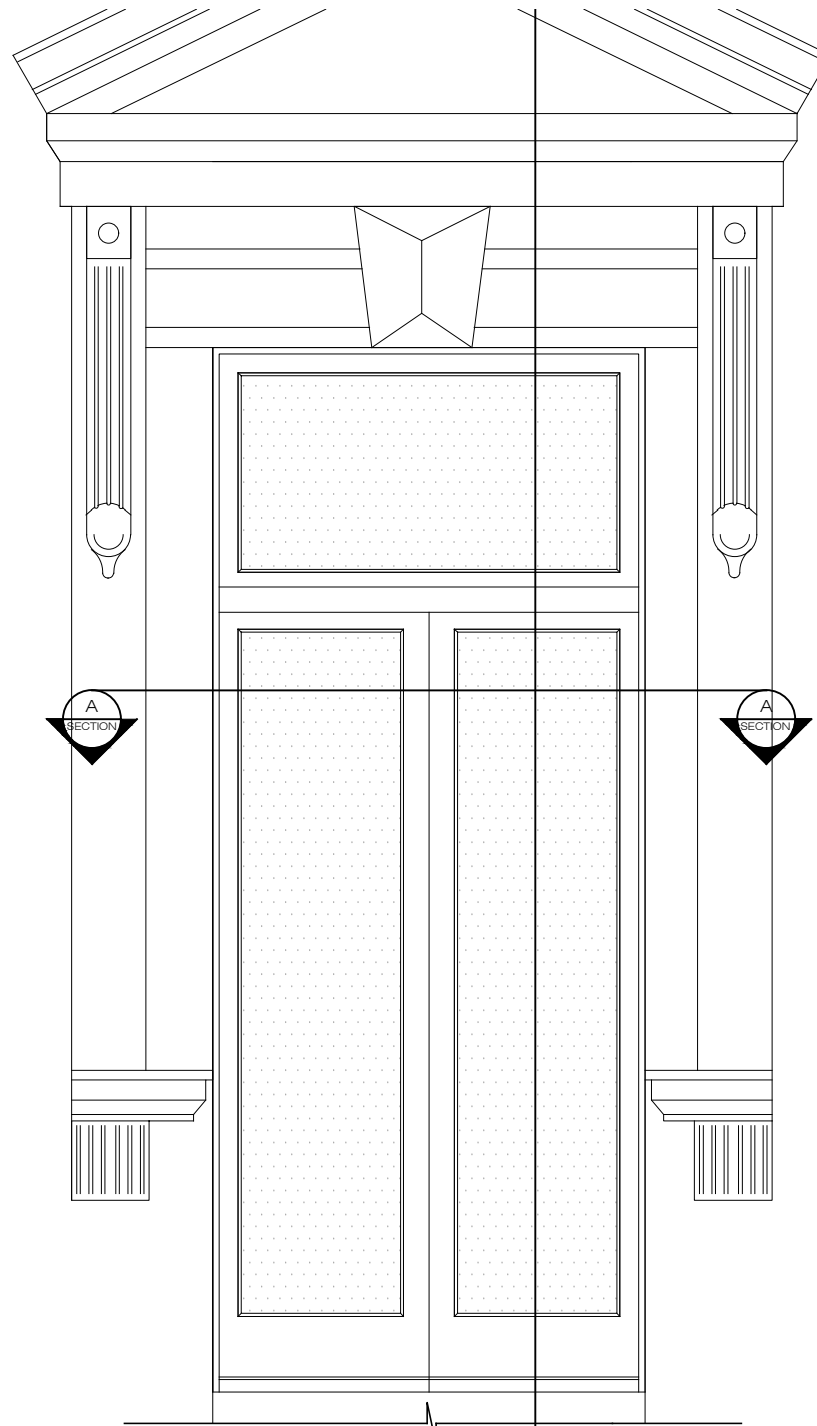


01 INTERNAL ELEVATION B  
scale: 1:20

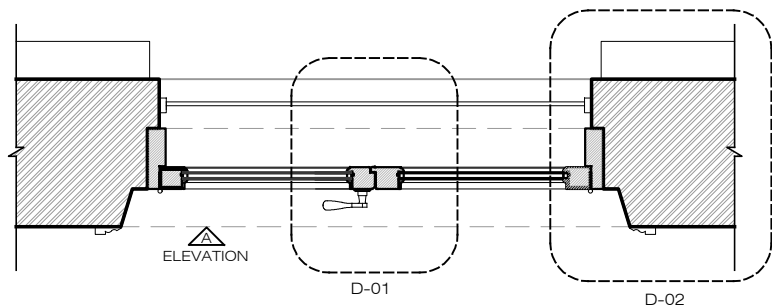


01 SECTION A  
scale: 1:20

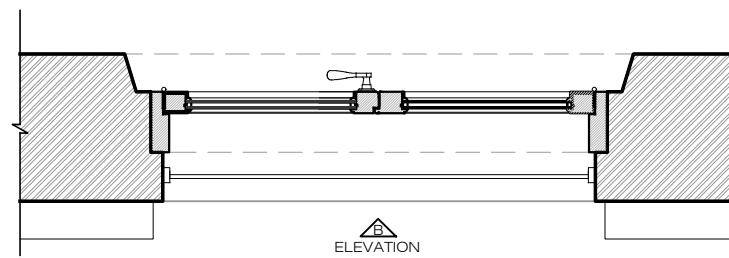


01 SECTION A  
scale: 1:20

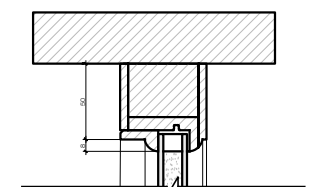


MEETING TOP WINDOW PANEL

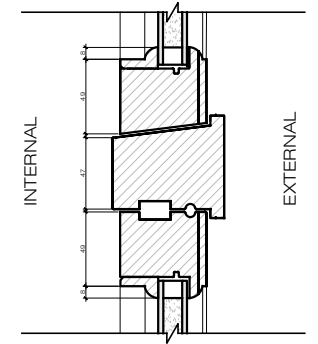


BOTTOM RAIL & SILL SECTION

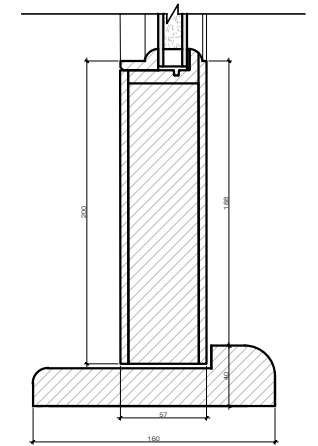

01 DETAIL SECTION B  
scale: 1:5

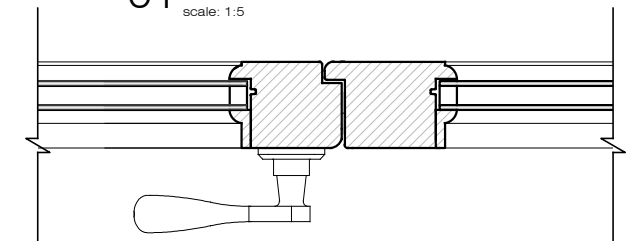

01 DETAIL 01  
scale: 1:5

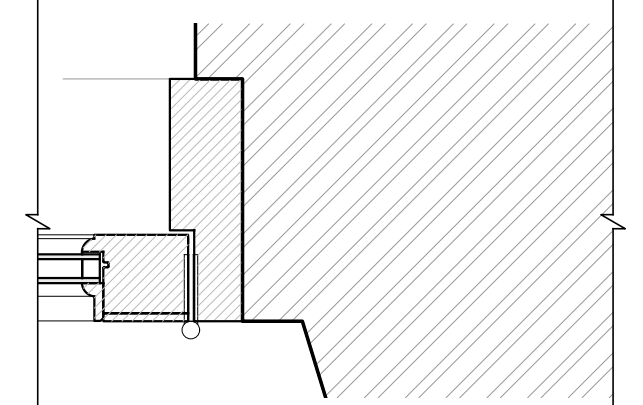

01 DETAIL 02  
scale: 1:5

PLEASE NOTE:

1. All dimensions to be verified on site before commencement.  
2. Contractor must consult the engineer's drawings before proceeding with the work.  
3. Contractor, sub-contractor or supplier is to report any errors, omission, or discrepancies on the drawings, and shall not vary any work shown on the drawings without obtaining prior approval from the architect.  
4. This drawing and design are copyright to SD and remains the property of SD and as such the contents must not be disclosed to anyone or reproduced in any way without prior consent from SD.

5. All design concepts are the exclusive property of SD, and may not be adapted, reproduced, or copied without the written consent or permission of SD.  
6. These plans are subject to any variations required or recommended by any legal authority, or for the better performance of the works.  
7. All materials, components, and workmanship to comply with the relevant British Standards, Codes of Practice, and appropriate manufacturers' recommendations.

Rev	Issued for	Date	By	Issued
00	PRE-PLANNING	05.10.2023	By	BL
01	TENDER	20.10.2023	By	BL
02	PLANNING	01.12.2023	By	BL

**SCHNEIDER DESIGNERS**  
architecture . design . interiors

Basement Unit, 14 Eldon Grove, London NW3 5PT  
Tel: +44 (0) 020 7435 7105  
enquiries@schneiderdesigners.co.uk  
www.schneiderdesigners.co.uk



PROJECT	SCALE	FORMAT	DRAWN	ISSUED	PROJECT NO.
Flat 3, 22 Belsize Park Garden NW3 4LH	1:20/1:5	A3	BL	BL	233
DRAWING TITLE	DRAWING NO.		DATE		REV
DOOR	233.(4).6.708		01-Dec-23		00
02	STATUS		PLANNING		