

Revisions

Scale 1:100 0 1 2


5

01 05/02/20 First Issue - for Planning

Existing Car Garage- All Buildings to be Demolished

Client Rocco Ventures Ltd. Project Royal College Street

Drawing Title Existing Royal College Street Elevation Drawing Number 1485\_00(00)\_160 Scale 1:100@A1, 1:200@A3 Drawn by Ew

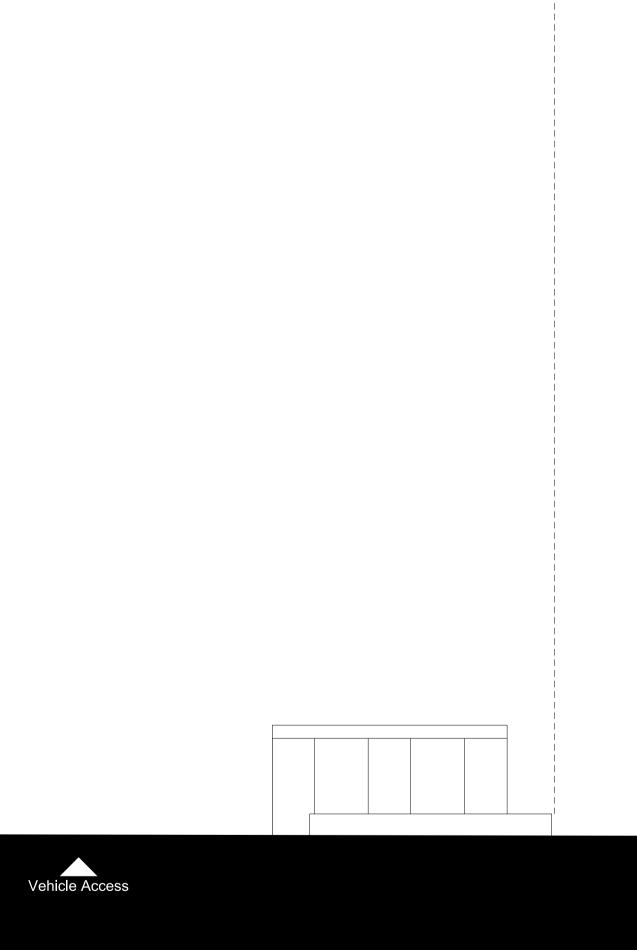

REV:	01
Status	Planning
Date	20/11/19

## **ianchalkarchitects** 70 Cowcross Street London EC1M 6EJ / 0203 7807355 / ianchalkarchitects.com

Do not scale. All dimensions to be confirmed on site Information contained in this drawing is the sole copyright of Ian Chalk Architects and is not to be reproduced without permission