



BUILDING DESIGN PARTNERSHIP SHALL HAVE NO RESPONSIBILITY FOR ANY USE MADE OF THIS DOCUMENT OTHER THAN FOR THAT WHICH IT WAS PREPARED AND ISSUED.
 ALL DIMENSIONS SHOULD BE CHECKED ON SITE.
 DO NOT SCALE FROM THIS DRAWING
 ANY DRAWING ERRORS OR DIVERGENCES SHOULD BE BROUGHT TO THE ATTENTION OF BUILDING DESIGN PARTNERSHIP AT THE ADDRESS SHOWN BELOW.
 DRAWINGS SHALL BE READ IN CONJUNCTION WITH THE FOLLOWING BEFORE WORK COMMENCES:
 • THE CDM DESIGN ISSUES REGISTER
 • THE BDP RISK SERIES OF DRAWINGS
 • THE PROJECT CDM RISK REGISTER
 CLEAR PLANT ROOM HEIGHTS AT LEVELS 0 AND 9 TO BE CONFIRMED AS PART OF ONGOING STAGE 3 COORDINATION.


NOTES

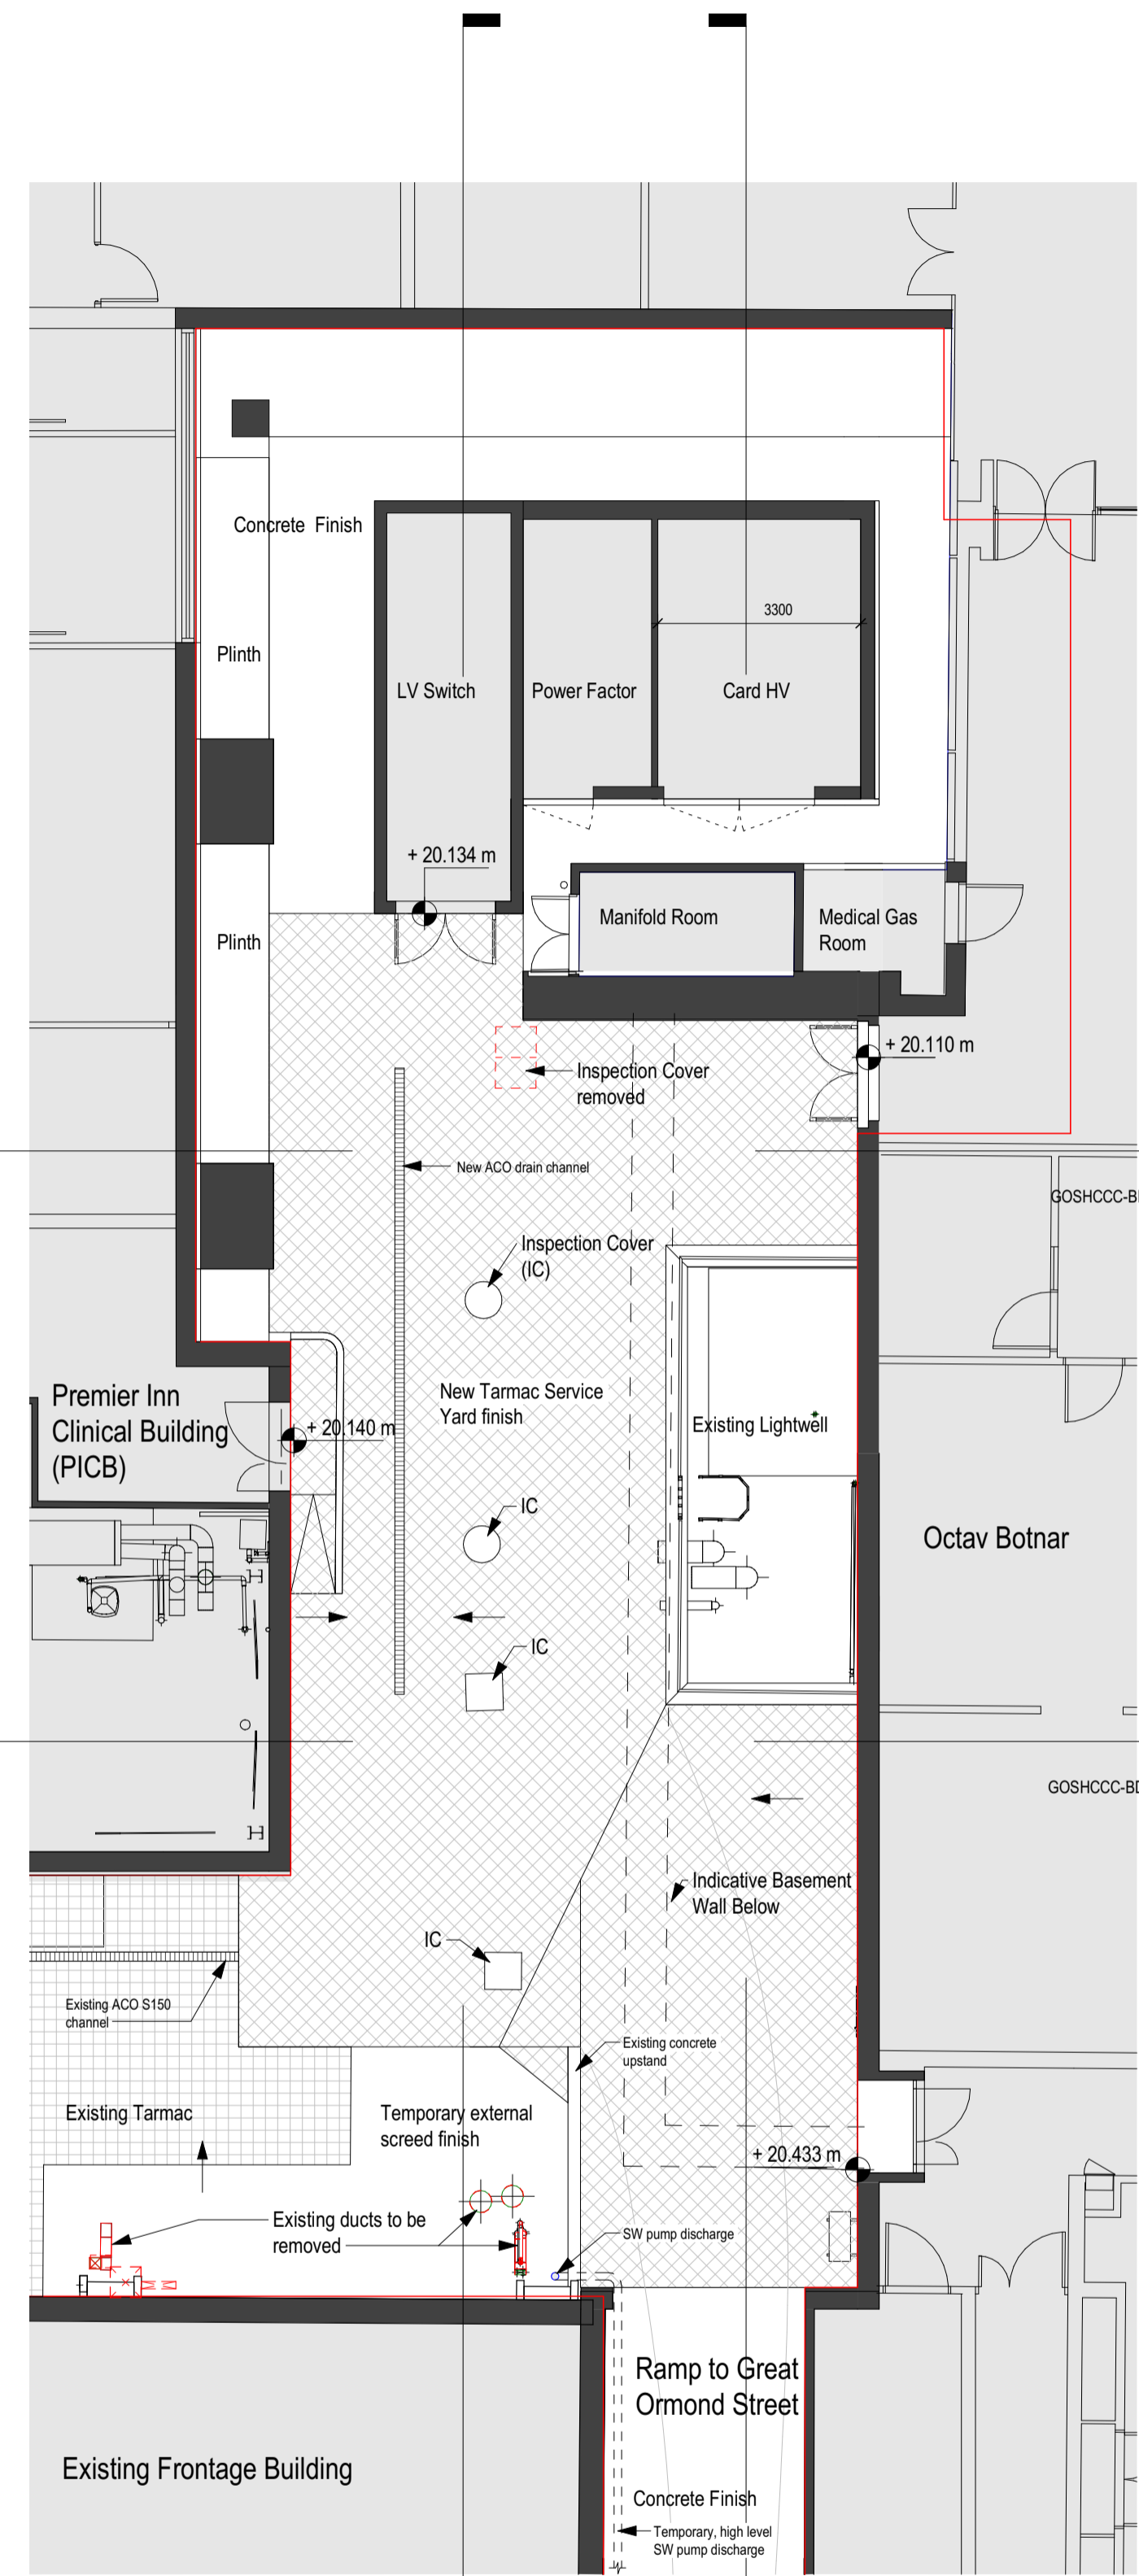

1 Level 1 Plan - Enabling Works
1:100

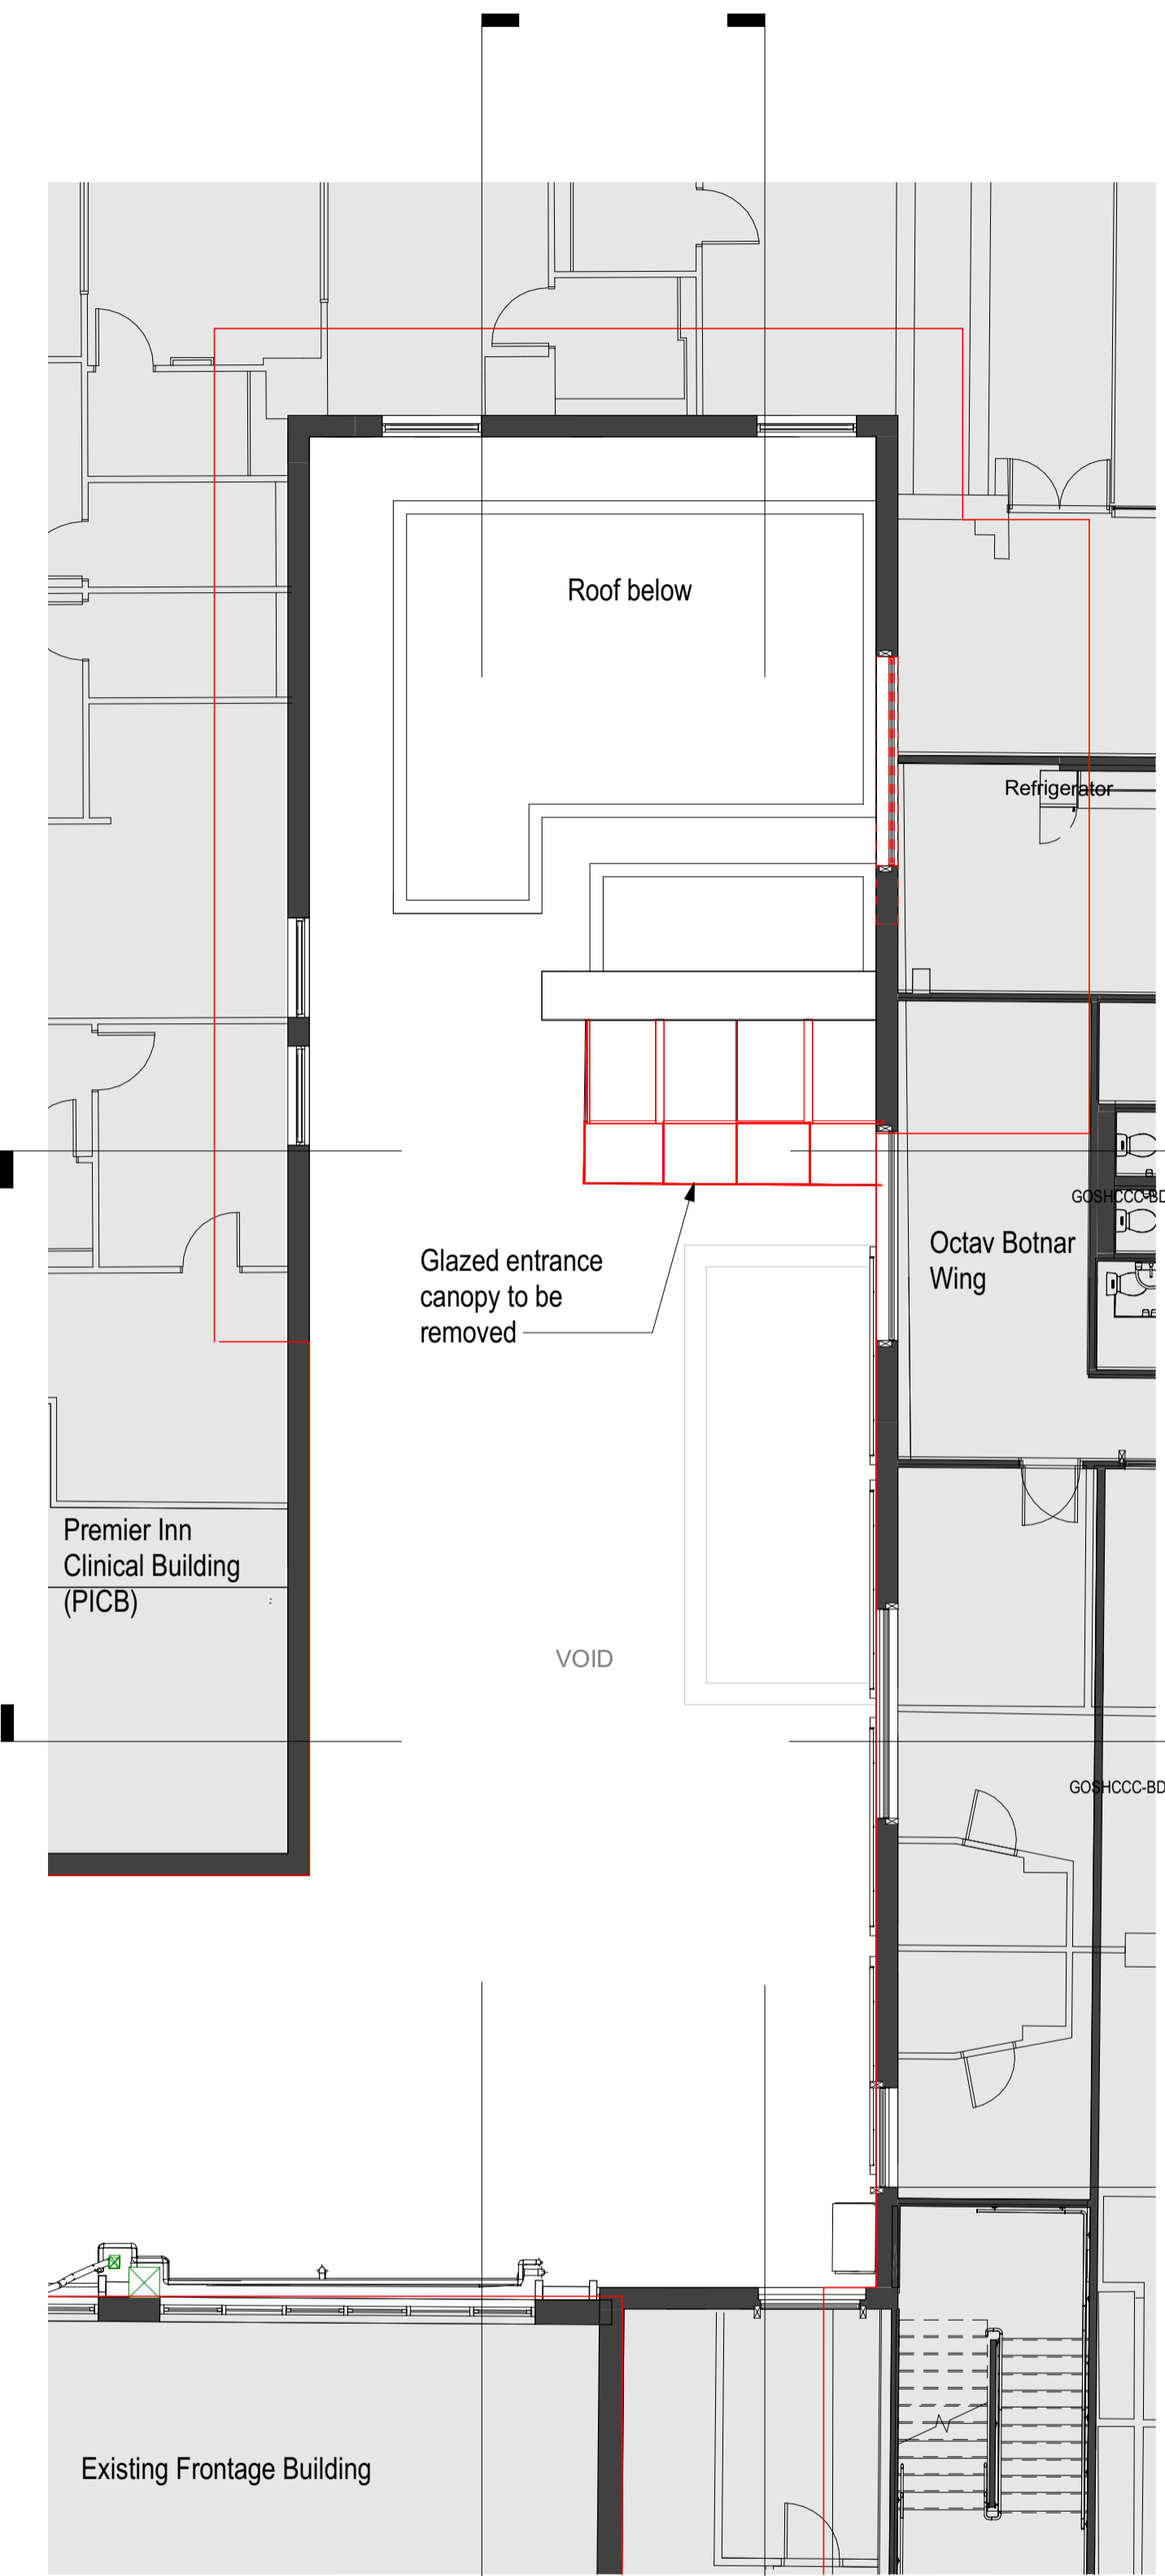


2 Level 3 Plan - Enabling Works
1:100

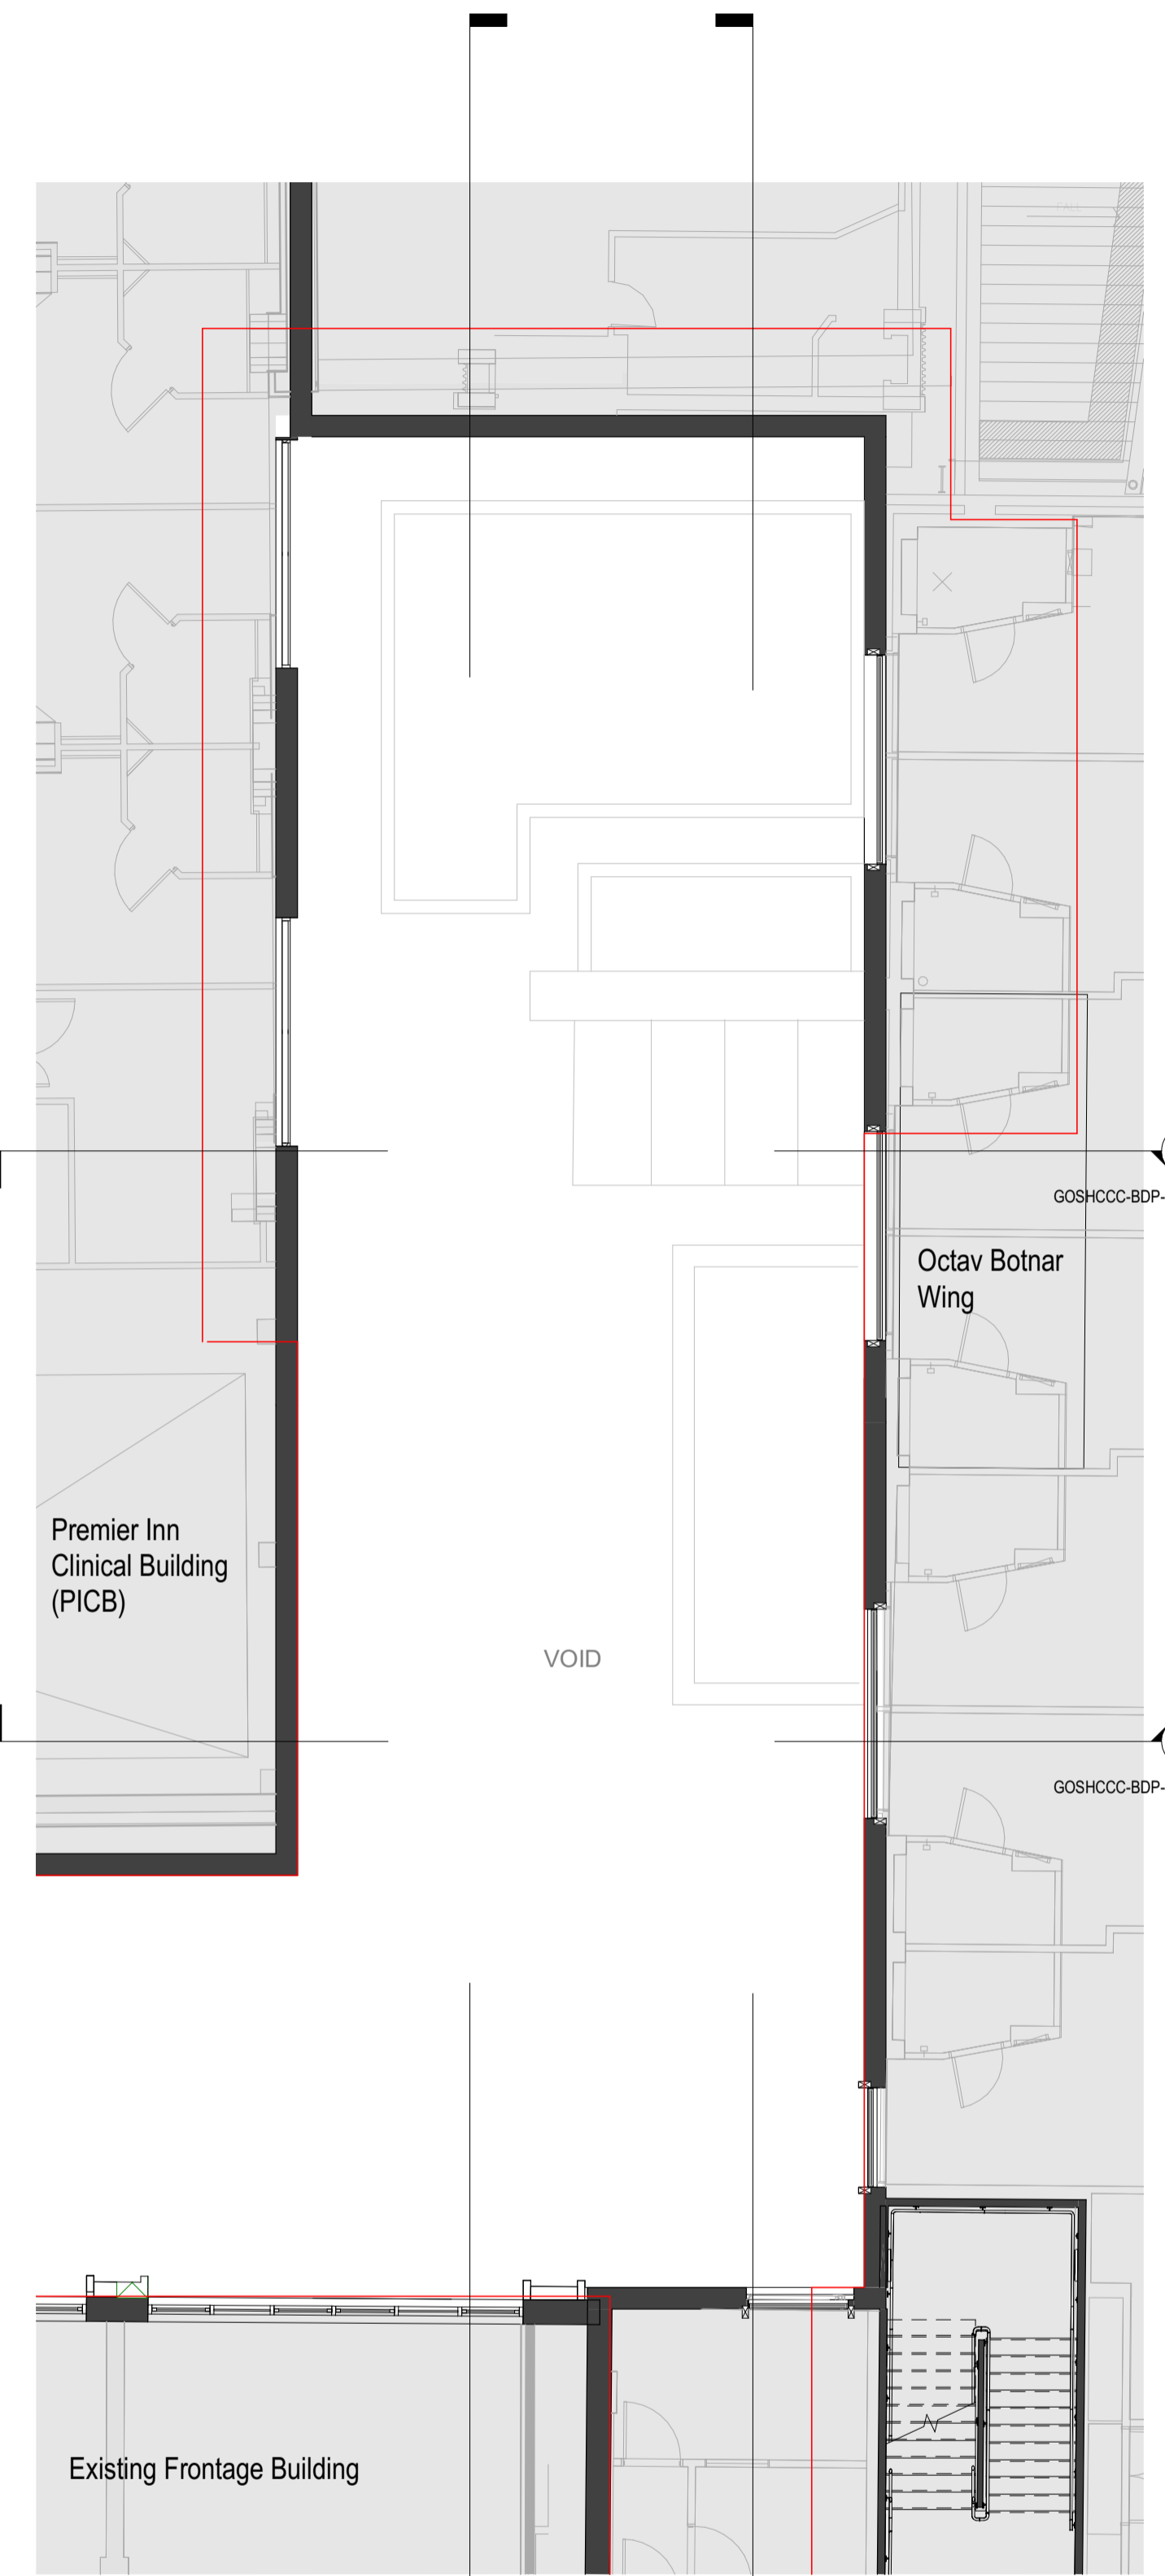

3 Level 4 Plan - Enabling Works
1:100

P01 Planning	MB	MB	27/10/2023
REVISION	DESCRIPTION	DATE	DATE

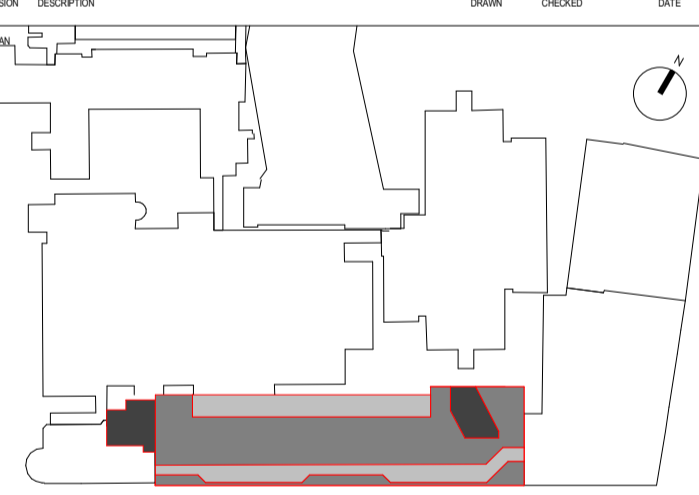

 John Sisk & Son Ltd 2410 Regents Court The Crescent Birmingham Business Park Birmingham B37 7YE	 16 Brewhouse Yard Clerkenwell London EC1V 4LJ United Kingdom T +44 (0)20 7812 8000 www.bdp.com
--	--

GOSH Children's Cancer Centre		PROJECT NUMBER	P2007598
Levels 1, 3 and 4 Plan - Enabling Works			
GOSHCCC-BDP-ZZ-ZZ-DR-A-2000-1041			
ISSUED FOR	SCALE	DATE	ISSUED BY
S2 - For Information	1:100	@ A1	27/10/2023
PG	MB	BZ	P01