

- GYM EQUIPMENT**
- G2 **ARM BIKE**
(L)900 x (W)540 x (H)1200mm.
Arm bike, by Kompan, Land.
spec.: Q52.561
 - G3 **SPINNING BIKE**
(L)970 x (W)510 x (H)1380mm.
City bike, by Kompan, Land.
spec.: Q52.562
 - G4 **SIT UP BENCH**
(L)440 x (W)1530 x (H)930mm.
Sit Up Bench, by Kompan, Land.
spec.: Q52.564
 - G5 **COMBINED TRAINING SET**
(L)10500 x (W)1060 x (H)3340mm.
Cross Training Combi 1, by Kompan, Land. spec.: Q52.563
 - SAFETY ZONE**

01 Railway Park - Outdoor Gym
Scale: 1:100



G2 Arm bike
Scale: n/a




G3 Spinning bike
Scale: n/a



G4 Sit up bench
Scale: n/a



G5 Combined training set
Scale: n/a

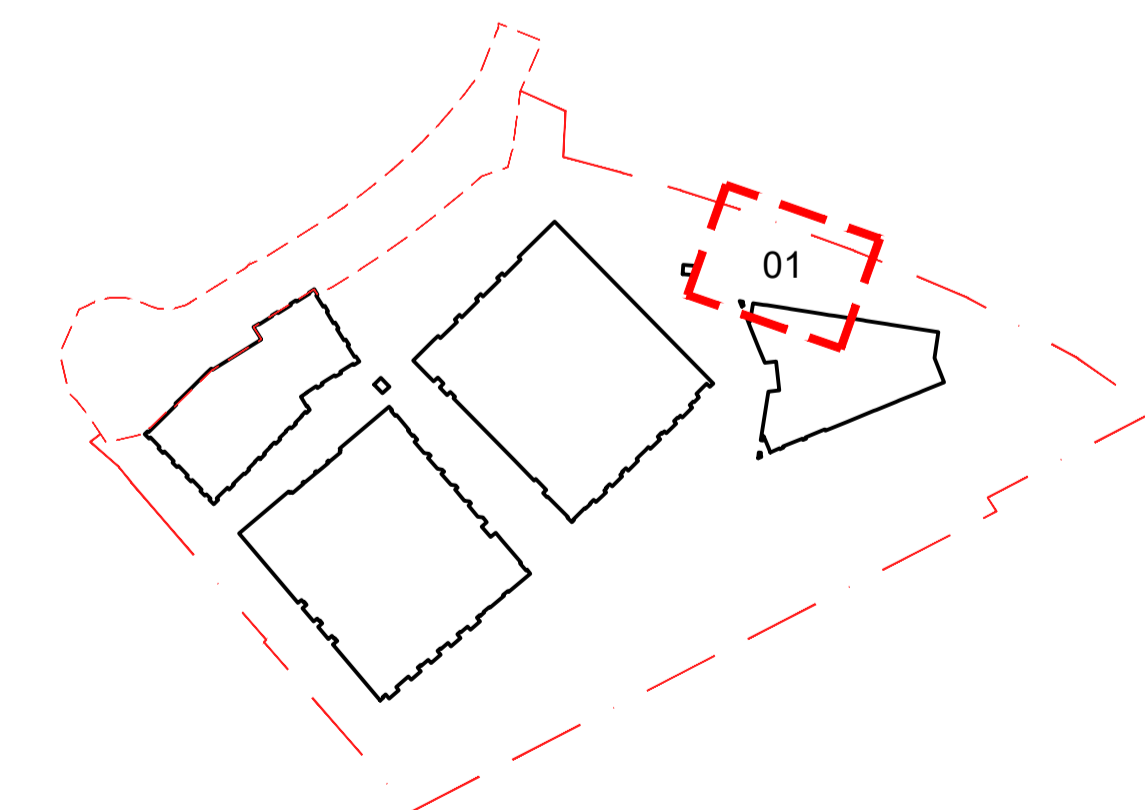

021 Navigation map
Scale: 1:2000

DO NOT SCALE FROM DRAWING

Drawing Information
Copyright of Place Design + Planning Ltd. 2008
All Rights Reserved

PLEASE NOTE: Figured dimensions take precedent over scale, do not scale from drawings.

Inform Place Design + Planning Ltd of any discrepancies before works commence on site.

All dimensions to be checked on site

SIGNIFICANT HEALTH, SAFETY & ENVIRONMENTAL INFORMATION RELATING TO CDM

HEALTH:

SAFETY:
All play areas to be reviewed by a Registered Play Inspector prior to procurement and post installation.

ENVIRONMENTAL:

IT IS ASSUMED ALL WORKS WILL BE CARRIED OUT BY A COMPETANT CONTRACTOR WORKING, WHERE APPROPRIATE, TO AN AGREED METHOD STATEMENT

Rev.	Description	date	by	checked
T00	First Issue	31/01/22	CHC	GH
C00	First Issue	24/09/22	CC	GH
C01	Minor amendments	27/11/23	CHC	GH

Client
St. George North London

St. George North London,
St. George House,
16 The Boulevard,
Imperial Wharf,
London SW6 2UB

Project Title
Camden Goods Yard

Drawing Title
Gym areas - General Arrangement

Project Stage
Stage 4

Scale 1:100 of A1 date 07/05/21
drawn by CHC checked by GH
rev. no. C01

PLACE
Design + Planning

Place Design + Planning Ltd
16 West Barnes Lane
London, SW20 0BU, UK
+44 208944 1940
+44 208944 1117

scale 1:100 of A1 date 07/05/21
drawn by CHC checked by GH
rev. no. C01

CGY00-PLA-PUB-ZZ-DR-LS-00021 C01