

01 Roundhouse Way  
Scale: 1:100



P19 Single balance beam  
Scale: n/a



P20 Double balance beam  
Scale: n/a



P21 Triple balance beam  
Scale: n/a



P22 Landscape boulders  
Scale: n/a

PLAY EQUIPMENT



TABLE TENNIS TABLE  
by Redlynch Leisure.  
Land. spec.: Q52.640



SEESAW  
by Eibe.  
Land. spec.: Q52.396




SINGLE BALANCE BEAM  
by Kompan.  
Land. spec.: Q52.320



DOUBLE BALANCE BEAM  
by Kompan.  
Land. spec.: Q52.321




TRIPLE BALANCE BEAM  
by Kompan.  
Land. spec.: Q52.322

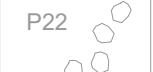


LANDSCAPE BOULDERS  
by CED Stone.  
Land. spec.: Q52.327




ORNAMENTAL PLANTING

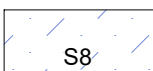


RESIN BOUND GRAVEL  
Addabound, 6mm resin bound  
surfacing, Addagrip

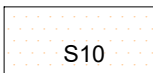

SAFETY SURFACE  
Wetpour playground surfacing,  
Earth blend to Playgrounds, Playtop.

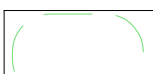

SAFETY ZONE

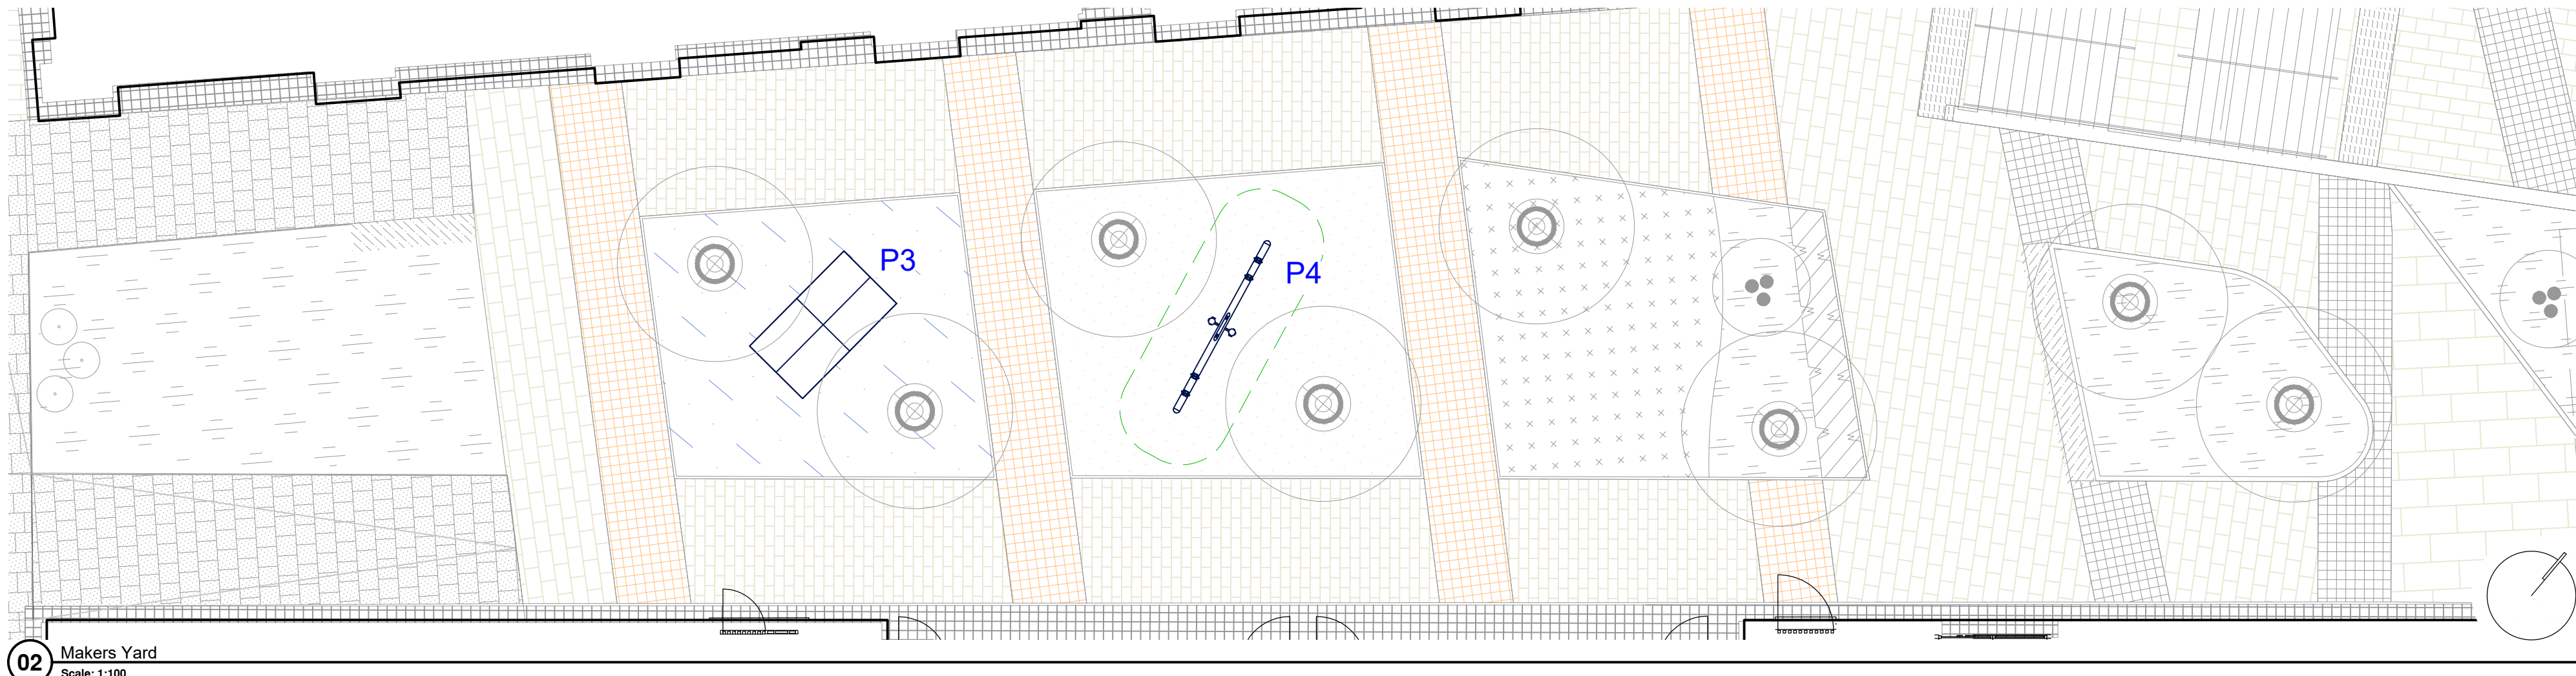


02 Makers Yard  
Scale: 1:100



P3 Table tennis table  
Scale: n/a



P4 Seesaw  
Scale: n/a

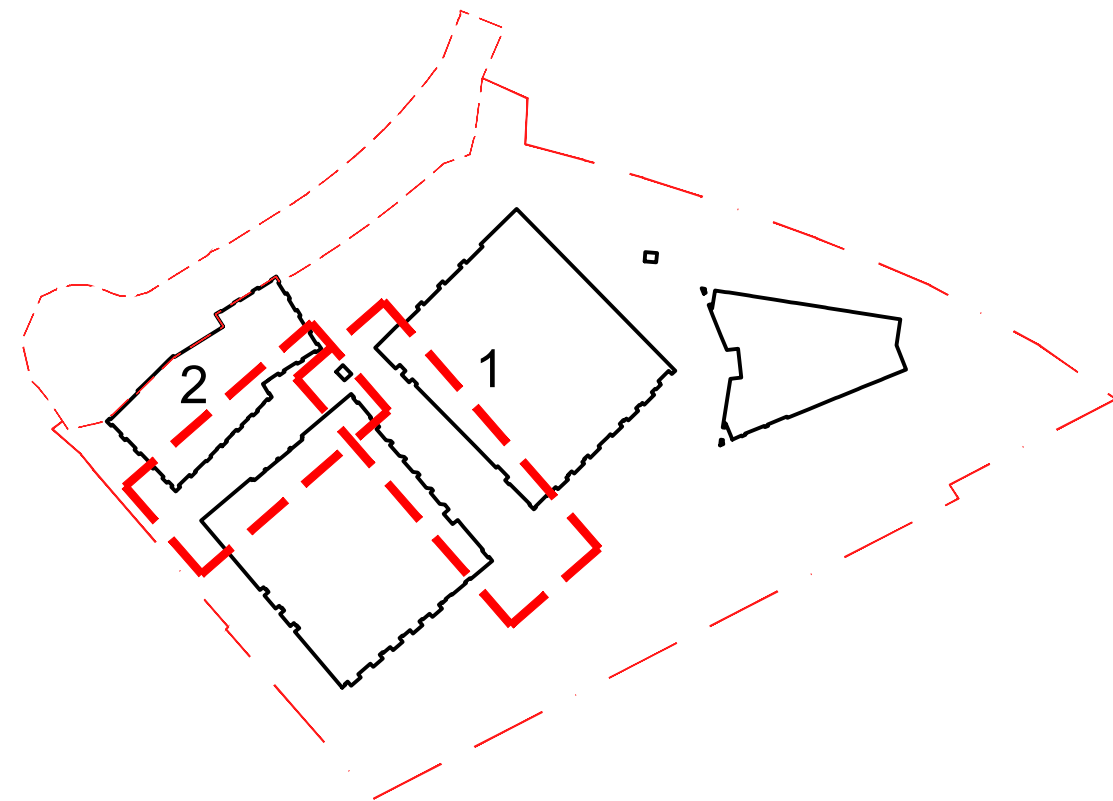

022 Navigation map  
Scale: 1:2000

DO NOT SCALE FROM DRAWING

Drawing Information  
Copyright of Place Design + Planning Ltd. 2008  
All Rights Reserved

PLEASE NOTE: Figured dimensions take  
precedent over scale, do not scale from drawings.

Inform Place Design + Planning Ltd of any  
discrepancies before works commence on site.

All dimensions to be checked on site

SIGNIFICANT HEALTH, SAFETY & ENVIRONMENTAL INFORMATION RELATING TO CDM  
HEALTH:

SAFETY:  
All play areas to be reviewed by a Registered Play Inspector prior to procurement and post installation.

ENVIRONMENTAL:

IT IS ASSUMED ALL WORKS WILL BE CARRIED OUT BY A COMPETANT CONTRACTOR  
WORKING, WHERE APPROPRIATE, TO AN AGREED METHOD STATEMENT

Rev.	Description	date	by	checked
T00	First issue	31/01/22	CHC	GH
T01	For Stage 3b package	31/05/22	CHC	GH
C00	First issue	24/08/22	CC	GH
C01	Minor amendments	28/02/23	CHC	GH

Client  
St. George North London

St. George North London,  
St. George House,  
16 The Boulevard,  
Imperial Wharf,  
London SW6 2UB

Project Title  
Camden Goods Yard

Drawing Title  
Play areas - GA (1 of 3)

Project Stage  
Stage 4

**PLACE**  
Design + Planning

scale 1:100 at A1 date 07/05/21 draw by CHC ch by GH

CGY00-PLA-PUB-ZZ-DR-LS-00022

Place Design + Planning Ltd  
16 West Barnes Lane  
London, SW20 0BU, UK  
+44 208944 1940  
+44 208944 1117

rev. no.

C01