

01 Goods Yard
Scale: 1:100

PLAY EQUIPMENT

- P1 BALANCE NET
by Kompan
Land. spec.: Q52.328
- P7 STEPPING LOGS
by Eibe
Land. spec.: Q52.325
- P16 STEPPING STILTS
by Kompan
Land. spec.: Q52.330
- P17 BALANCING STEPS
WITH ROPE
by Kompan
Land. spec.: Q52.326
- P22 LANDSCAPE BOULDERS
by CED Stone
Land. spec.: Q52.327
- P24 BESPOKE SLIDE
by Kompan
Land. spec.: Q52.420
- P25 SMALL SLIDE
by Kompan
Land. spec.: Q52.421
- P26 CLIMBING ROPE - LONG
by Kompan
Land. spec.: Q52.331
- P28 CLIMBING GRIPS
by Eibe
Land. spec.: Q52.338
- P29 BESPOKE NET
by Kompan
- ORNAMENTAL PLANTING
- S10 SAFETY SURFACE
Wetpour playground surfacing,
Earth blend to Playgrounds, Playtop.
- SAFETY ZONE
- FREE SPACE ZONE




P1 Balance net
Scale: n/a



P7 Stepping logs
Scale: n/a



P16 Stepping stilts
Scale: n/a

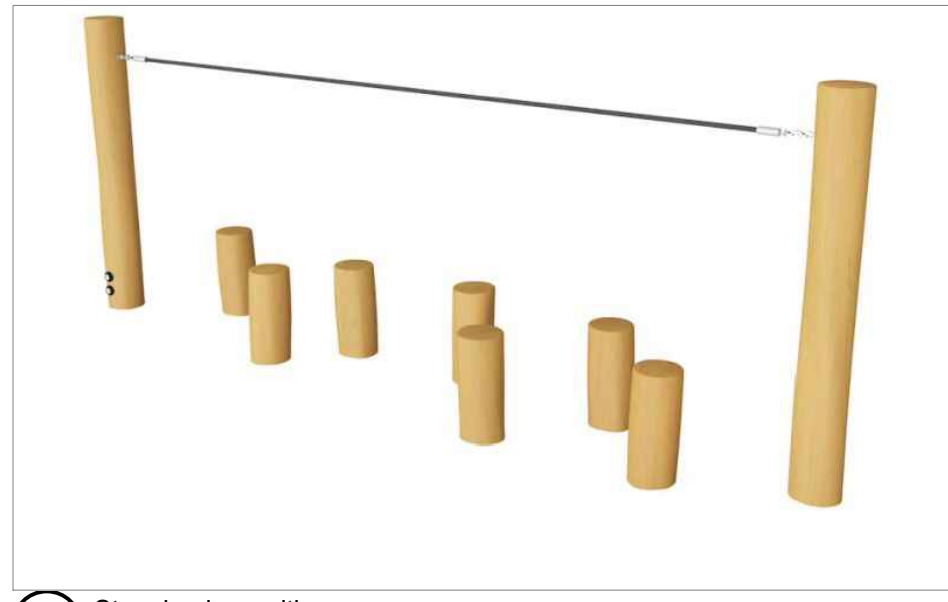


P17 Stepping logs with rope
Scale: n/a




P22 Landscape boulders
Scale: n/a



P24 Bespoke slide
Scale: n/a

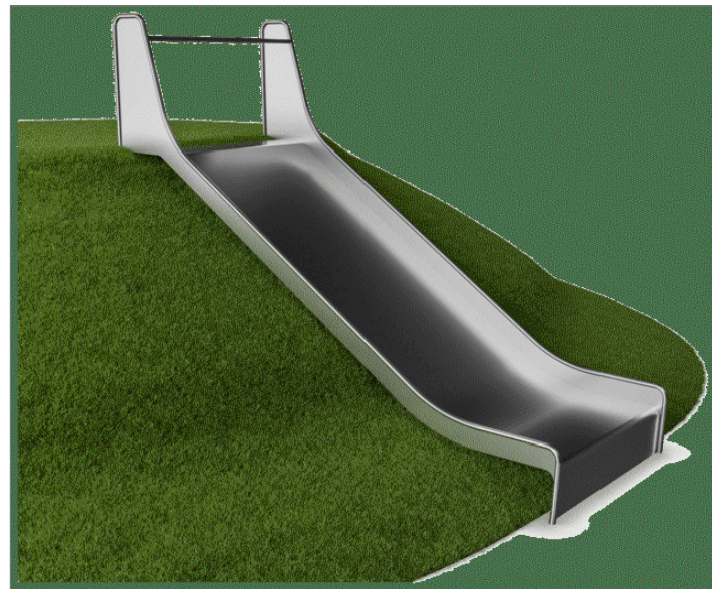


P25 Embankment slide
Scale: n/a

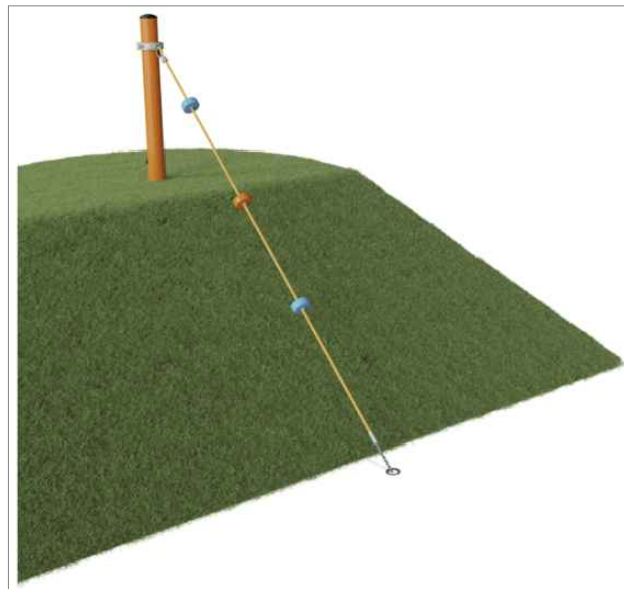


P26 Climbing rope
Scale: n/a



P28 Climbing grips
Scale: n/a

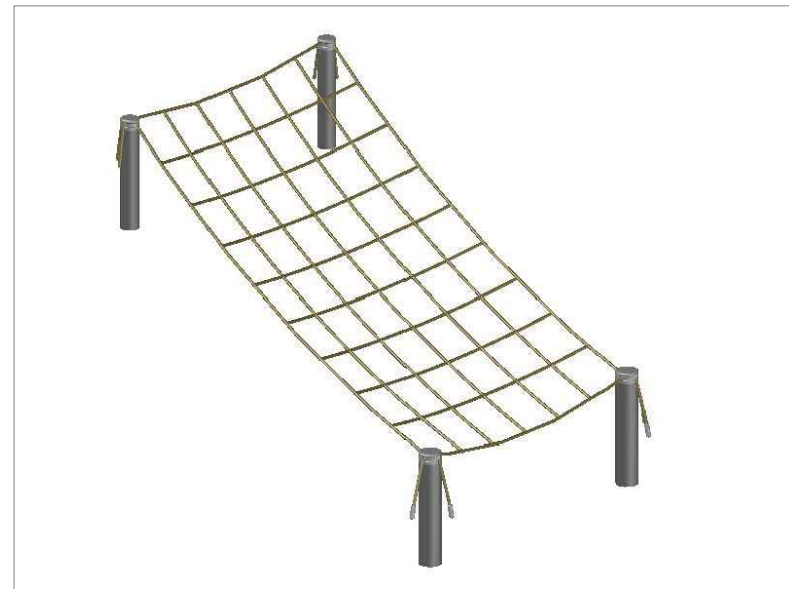

P29 Bespoke net
Scale: n/a

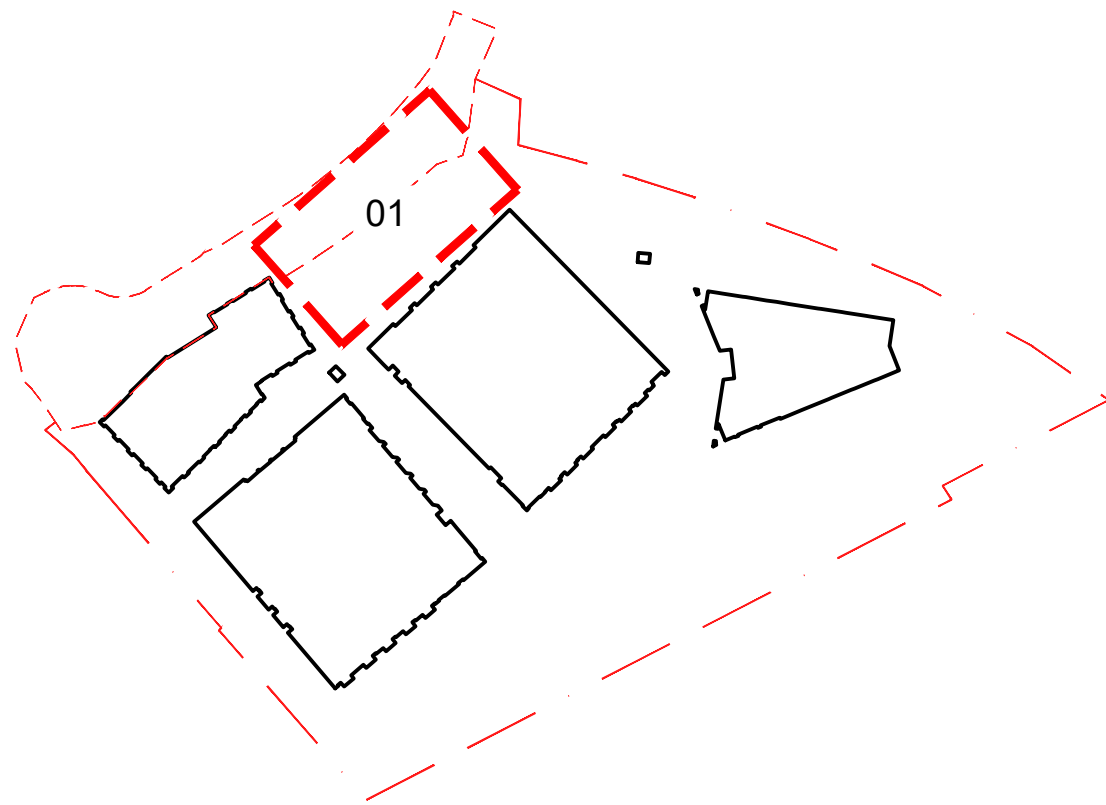

023 Navigation map
Scale: 1:2000

DO NOT SCALE FROM DRAWING

Drawing Information Copyright of Place Design + Planning Ltd. 2008 All Rights Reserved PLEASE NOTE: Figured dimensions take precedent over scale, do not scale from drawings. Inform Place Design + Planning Ltd of any discrepancies before works commence on site. All dimensions to be checked on site	SIGNIFICANT HEALTH, SAFETY & ENVIRONMENTAL INFORMATION RELATING TO CDM	
	HEALTH:	
	SAFETY:	All play areas to be reviewed by a Registered Play Inspector prior to procurement and post installation.
	ENVIRONMENTAL:	
IT IS ASSUMED ALL WORKS WILL BE CARRIED OUT BY A COMPETANT CONTRACTOR WORKING, WHERE APPROPRIATE, TO AN AGREED METHOD STATEMENT		

Rev.	Description	date	by	checked
T00	First issue	31/01/22	CHC	GH
T01	For Stage 3b package	31/05/22	CHC	GH
C00	First issue	24/08/22	CC	GH
C01	Minor amendments	28/02/23	CHC	GH

Client
St. George West London

St. George West London,
St. George House,
16 The Boulevard,
Imperial Wharf,
London SW6 2UB

Project Title
Camden Goods Yard

Drawing Title
Play areas - GA (2 of 3)

Project Stage
Stage 4

PLACE
Design + Planning

scale 1:100 at A1 date 07/05/21
draw no. CGY00-PLA-PUB-ZZ-DR-LS-00023
rev. no. C01

Place Design + Planning Ltd
16 West Barnes Lane
London, SW20 0BU, UK
+44 208944 1940
+44 208944 1117
drawn by CHC checked by GH