

01 Southampton Square
Scale: 1:100



P9 Combined play structure
Scale: n/a



P13 Trampoline
Scale: n/a



P14 Roundabout
Scale: n/a




P15 Telephone tubes
Scale: n/a



P22 Landscape boulders
Scale: n/a



P23 Surfing board
Scale: n/a

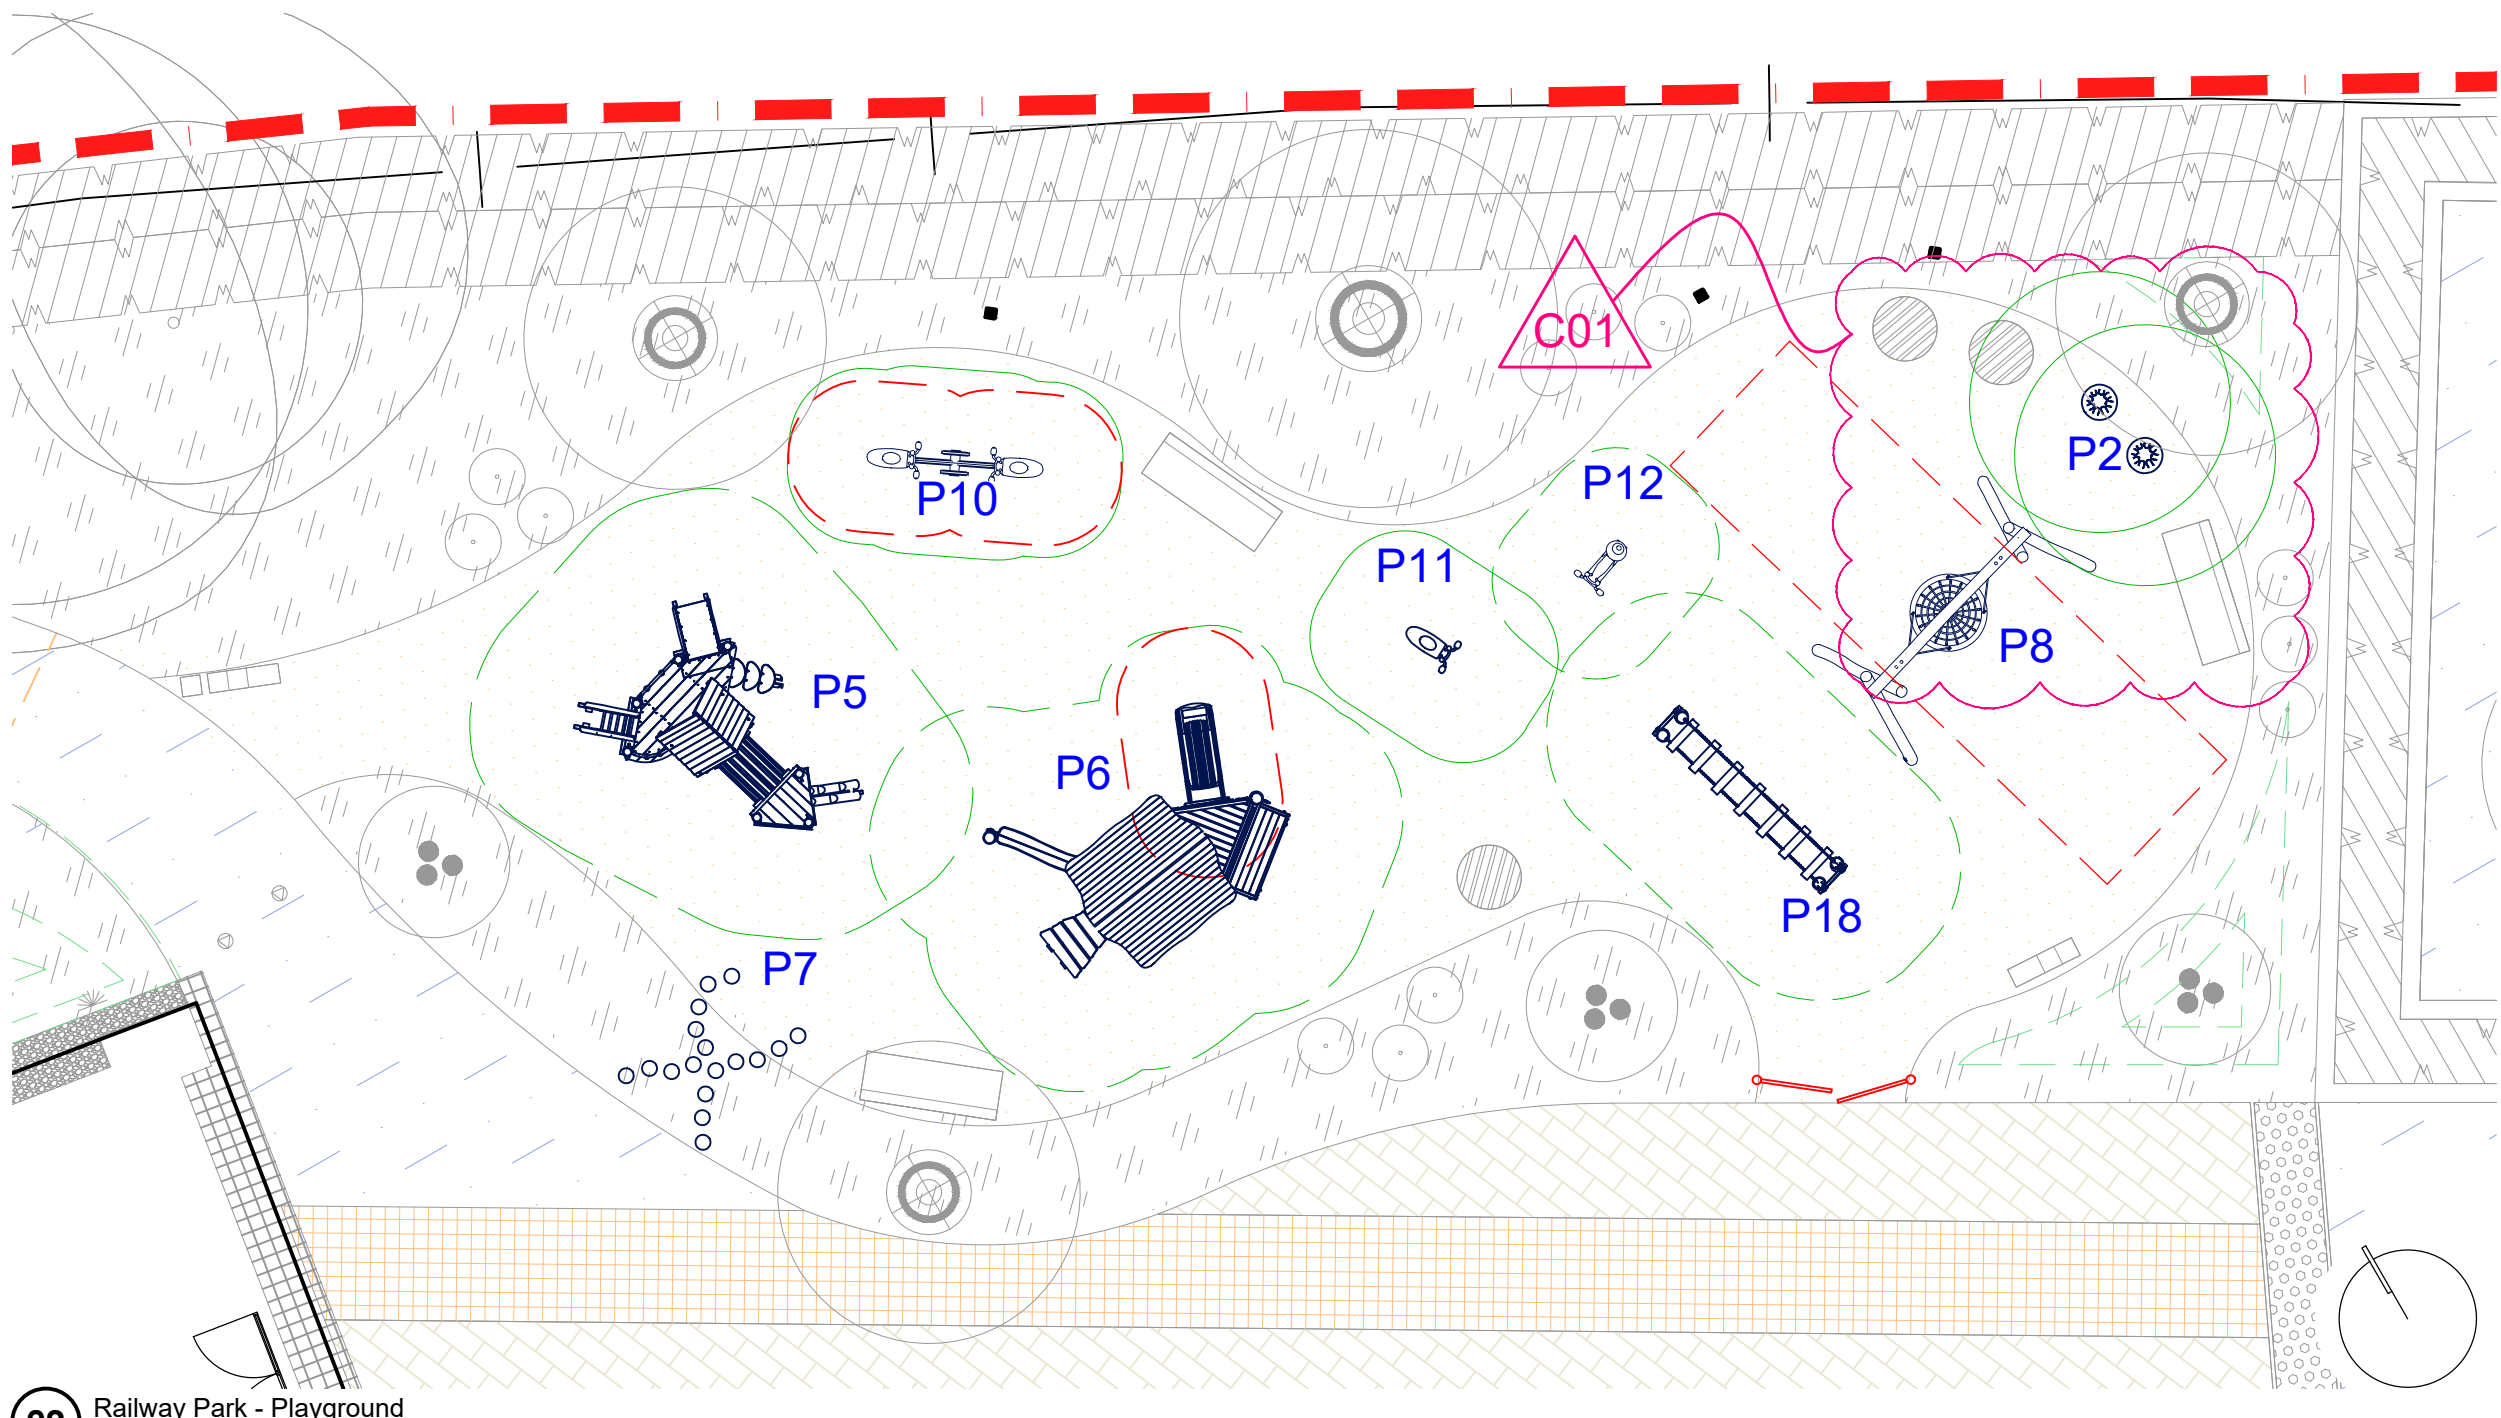

02 Railway Park - Playground
Scale: 1:100



P2 Hand drum
Scale: n/a



P5 Rano play unit
Scale: n/a



P6 Little Hen's House
Scale: n/a



P7 Stepping logs
Scale: n/a



P8 Nest swing
Scale: n/a



P10 Forest bugs seesaw
Scale: n/a




P11 Spring rocker - Forest bug
Scale: n/a



P12 Spring rocker - Snail
Scale: n/a



P18 Balance bridge
Scale: n/a

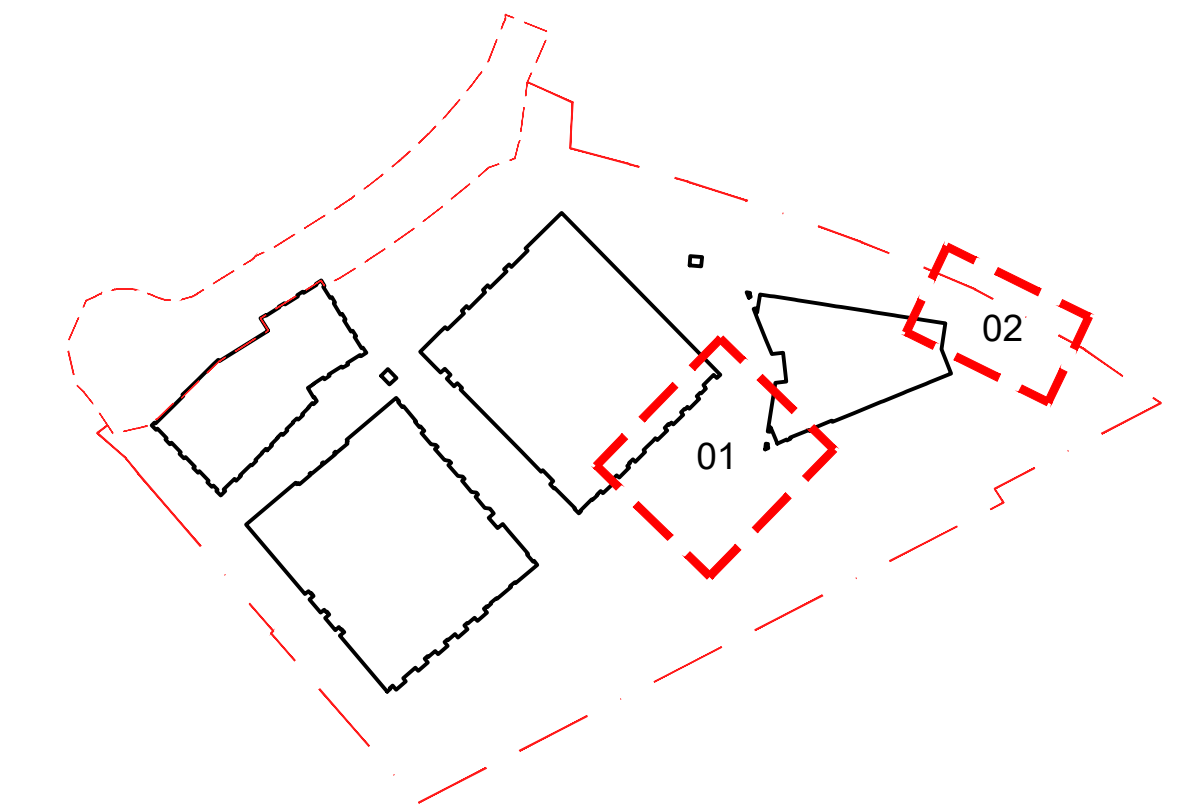

024 Navigation map
Scale: 1:2000

PLAY EQUIPMENT

- P2 HAND DRUM
by Elbe
Land. spec.: Q52.350
- P5 RANJO PLAY UNIT
by Elbe
Land. spec.: Q52.341
- P6 LITTLE HEN'S HOUSE
by Kompan
Land. spec.: Q52.342
- P7 STEPPING LOGS
by Elbe
Land. spec.: Q52.325
- P8 NEST SWING
by Kompan
Land. spec.: Q52.440
- P9 COMBINED PLAY STRUCTURE
by Elbe
Land. spec.: Q52.340
- P10 FOREST BUG SEESAW
by Kompan
Land. spec.: Q52.397
- P11 SPRING ROCKER - FOREST BUG
by Kompan
Land. spec.: Q52.380
- P12 SPRING ROCKER - SNAIL
by Kompan
Land. spec.: Q52.392
- P13 TRAMPOLINE
by Kompan
Land. spec.: Q52.361
- P14 ROUNDABOUT (Inclusive) by Elbe.
Land. spec.: Q52.430
- P15 TELEPHONE TUBES
by Elbe
Land. spec.: Q52.360
- P18 BALANCE BRIDGE
by Elbe
Land. spec.: Q52.324
- P22 LANDSCAPE BOULDERS
by CED Stone
Land. spec.: Q52.327
- P23 SURFING BOARD
by Kompan
Land. spec.: Q52.393
- S10 SAFETY SURFACE
Welpour playground surfacing.
Earth blend to Playgrounds, Playtop.
- SAFETY ZONE
- FREE SPACE ZONE

DO NOT SCALE FROM DRAWING

Drawing Information Copyright of Place Design + Planning Ltd. 2008 All Rights Reserved PLEASE NOTE: Figured dimensions take precedent over scale, do not scale from drawings. Inform Place Design + Planning Ltd of any discrepancies before works commence on site. All dimensions to be checked on site	SIGNIFICANT HEALTH, SAFETY & ENVIRONMENTAL INFORMATION RELATING TO CDM HEALTH: SAFETY: All play areas to be reviewed by a Registered Play Inspector prior to procurement and post installation. ENVIRONMENTAL: IT IS ASSUMED ALL WORKS WILL BE CARRIED OUT BY A COMPETANT CONTRACTOR WORKING, WHERE APPROPRIATE, TO AN AGREED METHOD STATEMENT	Rev.	Description	date	by	checked
		T00	First issue.	31/01/22	CHC	GH
		T01	For Stage 3b package.	31/05/22	CHC	GH
		C00	First issue	24/08/22	CC	GH
		C01	Minor amendments.	28/02/23	CHC	GH
		C02	Minor amendments.	28/11/23	CHC	GH

Client
St. George North London

St. George House,
16 The Boulevard,
Imperial Wharf,
London SW6 2UB

Project Title
Camden Goods Yard
Play areas - GA (3 of 3)

Project Stage
Stage 4

PLACE
Design + Planning
scale 1:100 at A1 date 07/05/21
CGY00-PLA-PUB-ZZ-DR-LS-00024
draw no. rev. no.
C02

Place Design + Planning Ltd
16 West Barnes Lane
London, SW20 0BU, UK
+44 208944 1940
+44 208944 1117
drawn by CHC checked by GH