

Scale: 1:50

BUILDING B



Upper 1
2-1-1-1-55


BUILDING B



Scale: 1:50

301 Navigation map
Scale: 1:2000

(301) Navigation
Scale: 1:3000

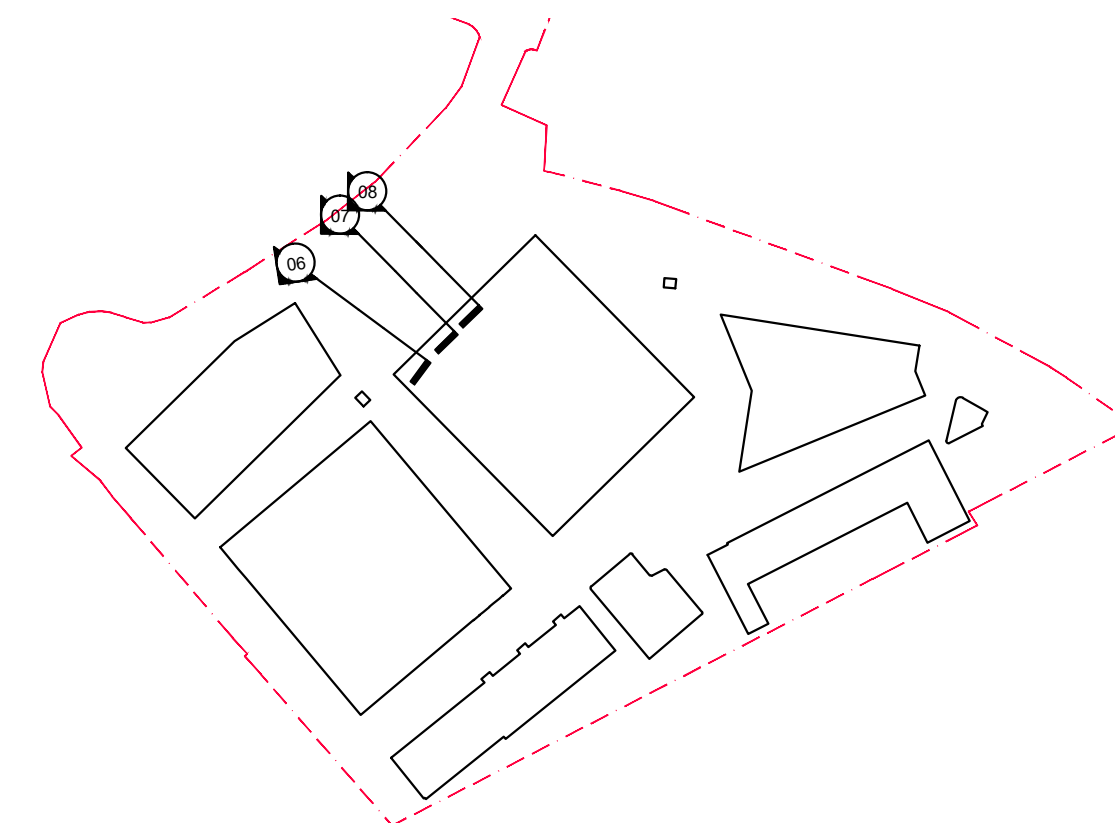

All dimensions to be checked on site

IT IS ASSUMED ALL WORKS WILL BE CARRIED OUT BY A COMPETANT CONTRACTOR WORKING WHERE APPROPRIATE TO AN AGREED METHOD STATEMENT

scale 1:50 at A1 date 29/10/21 dwg by CC ch by GH
dwg no. CGY00-PLA-XXX-XX-DR-LS-00301 rev no. C02

+44 208944 1940
+44 2089441117

ch by

C02