



14 Southampton Square
Scale: 1:50

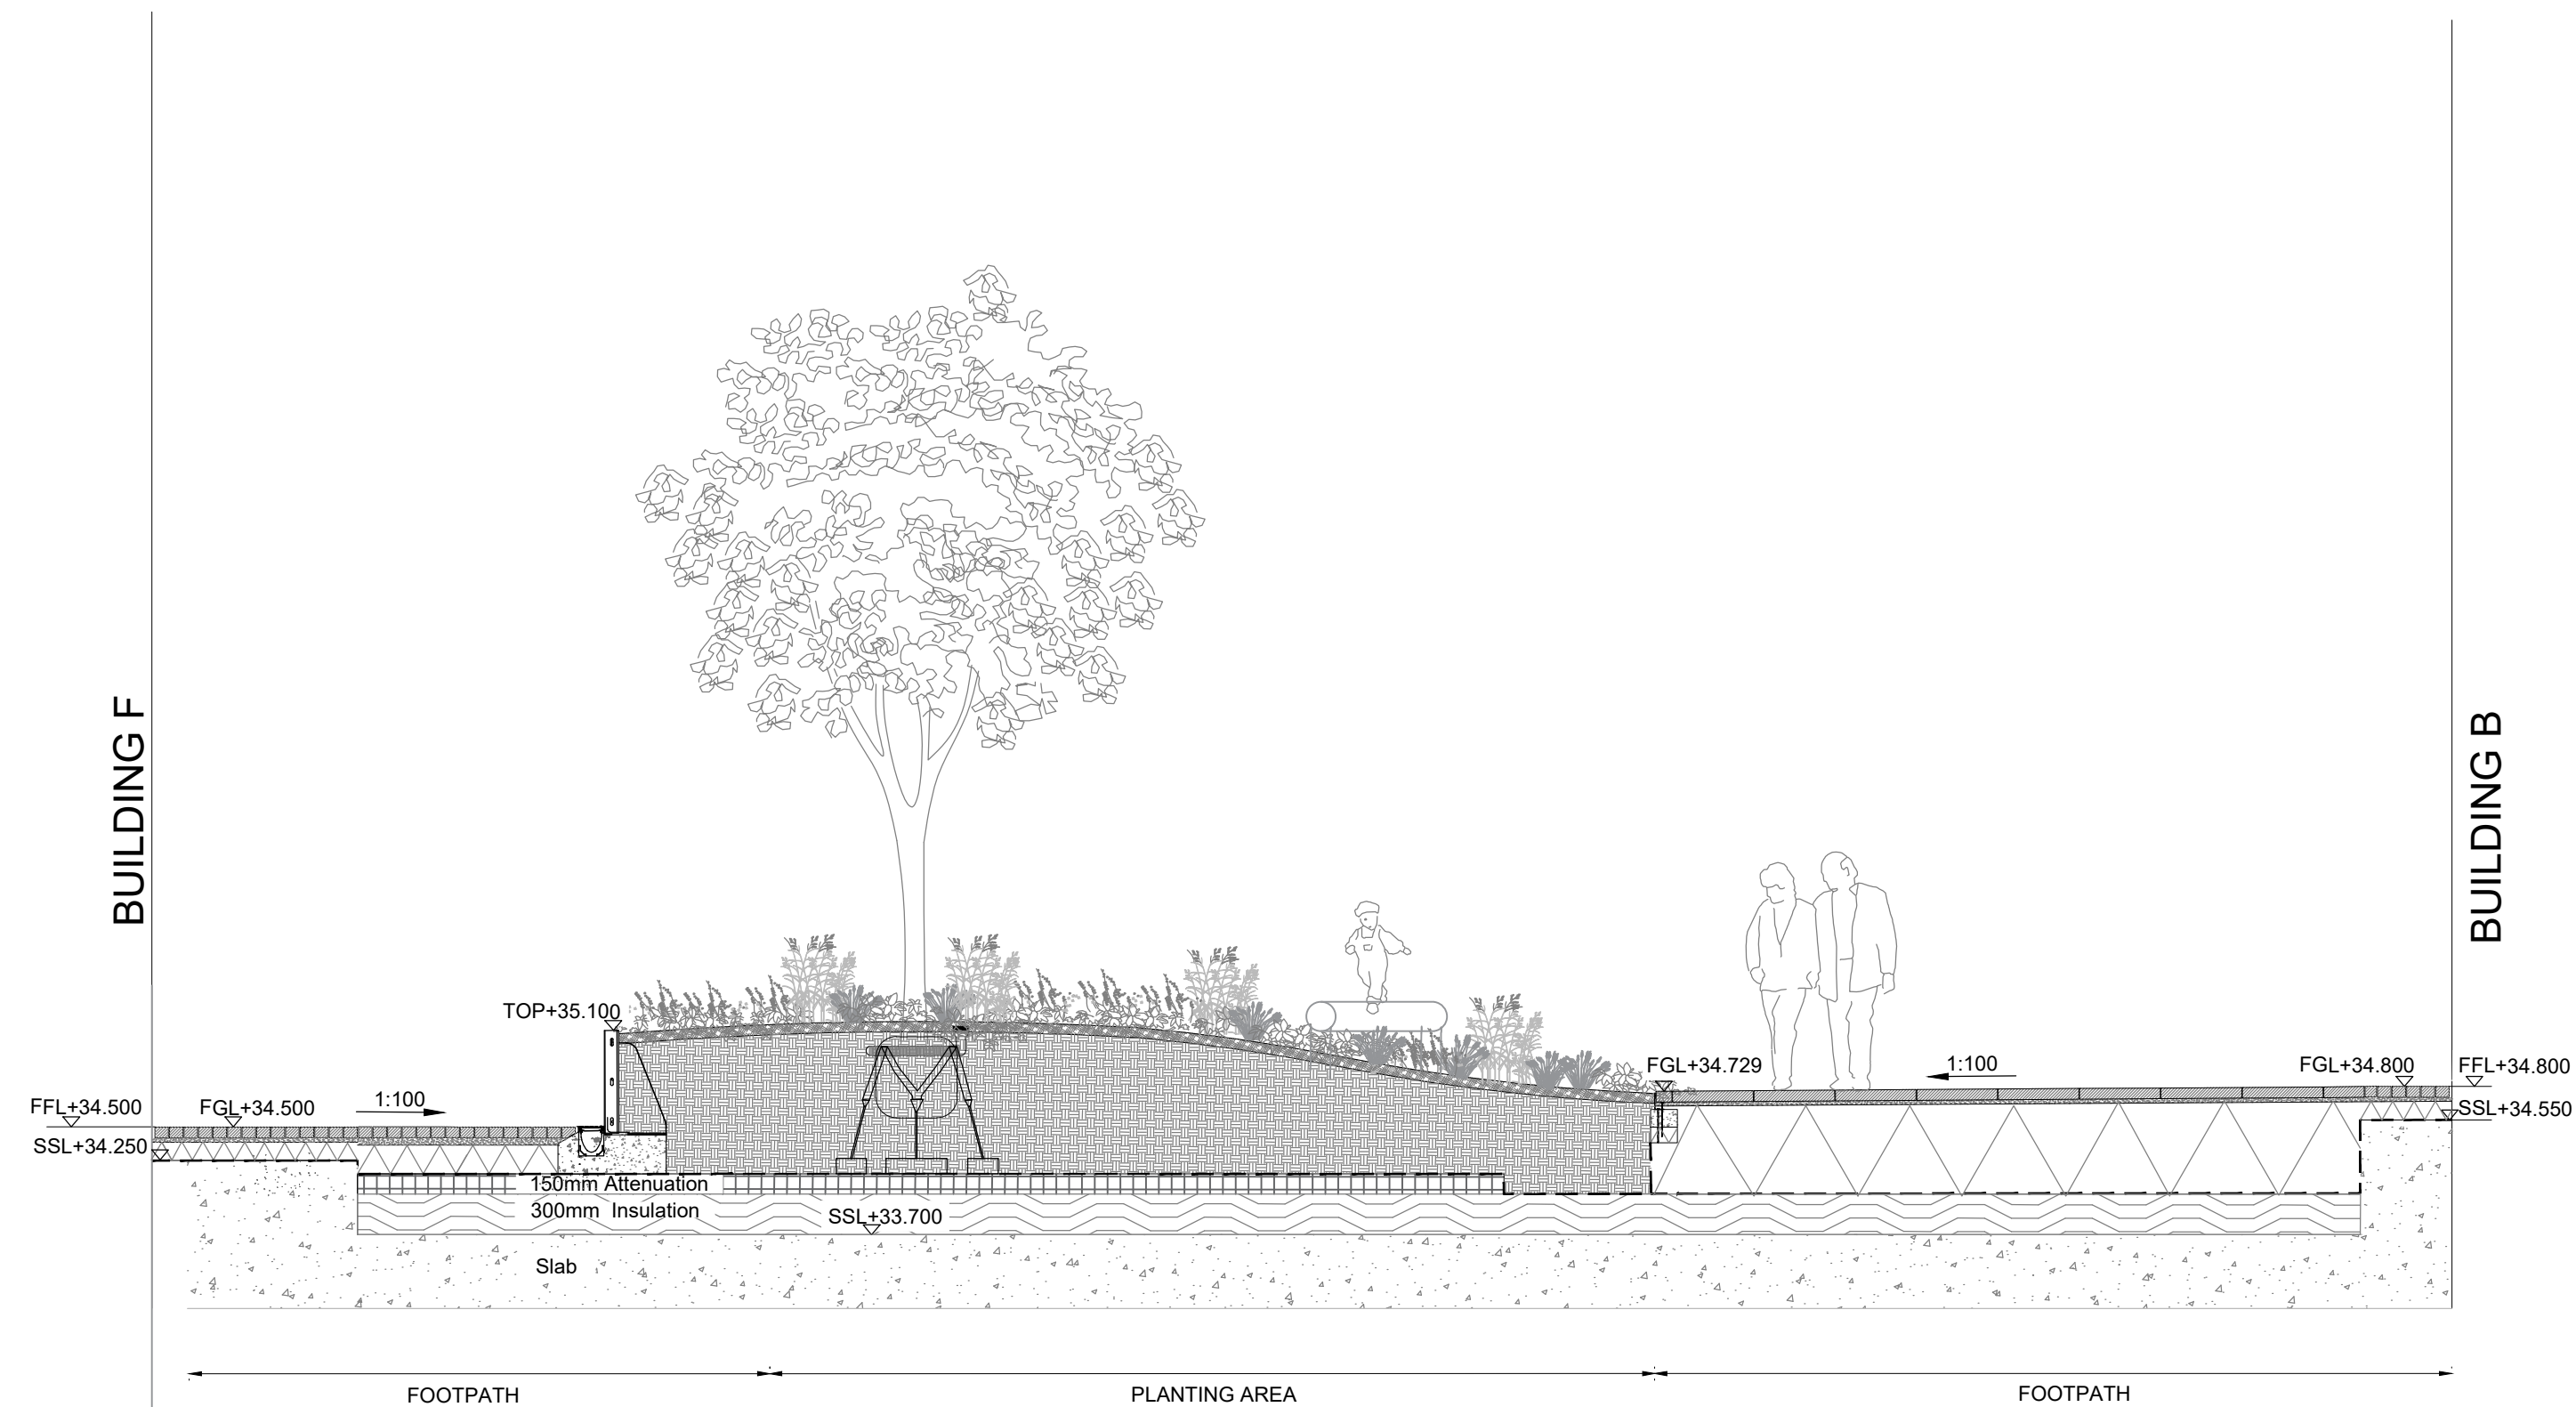

15a Roundhouse Way
Scale: 1:50

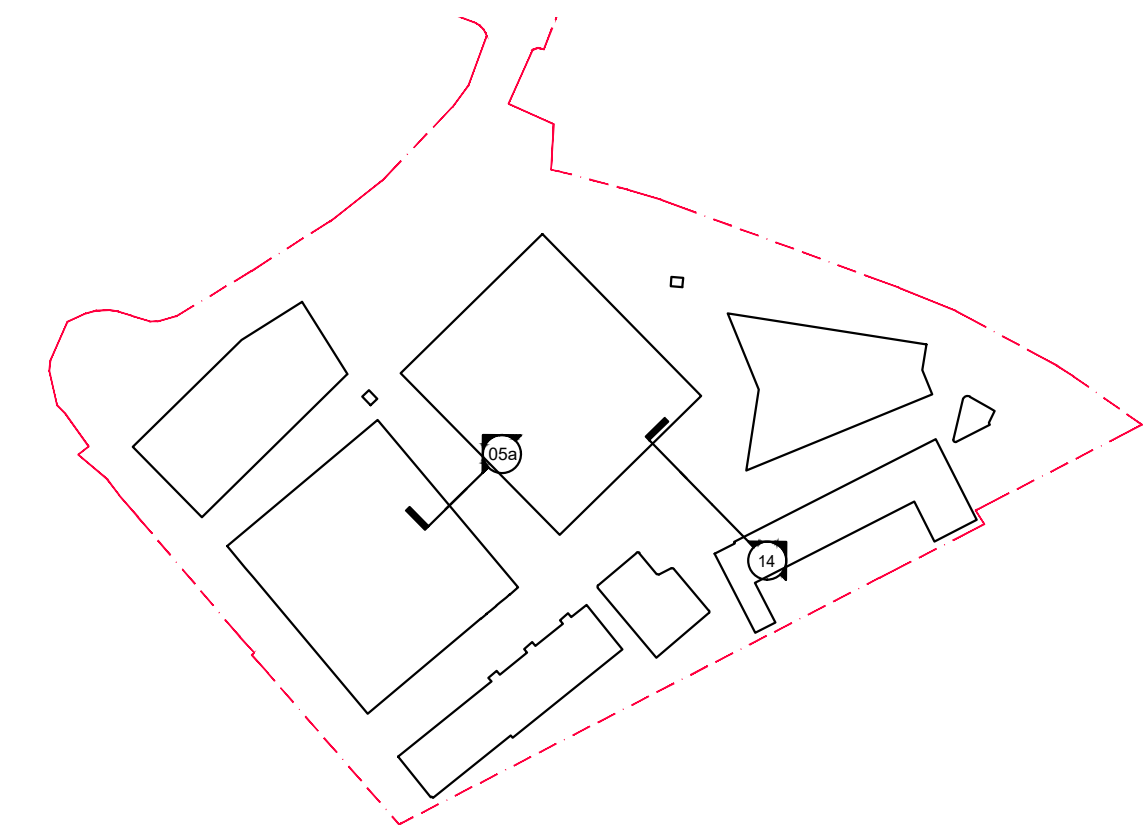

311 Navigation map
Scale: 1:2000

DO NOT SCALE FROM DRAWING

Drawing Information Copyright of Place Design + Planning Ltd. 2008 All Rights Reserved PLEASE NOTE: Figured dimensions take precedent over scale, do not scale from drawings. Inform Place Design + Planning Ltd of any discrepancies before works commence on site. All dimensions to be checked on site	SIGNIFICANT HEALTH, SAFETY & ENVIRONMENTAL INFORMATION RELATING TO CDM			Rev. Description date by checked			NOTE: Refer to supplier's specification for installation of play equipment.		
	HEALTH:			C00	First issue	23/02/23		CHC	GH
				C01	Minor amendments.	28/11/23		CHC	GH
	SAFETY:								
	ENVIRONMENTAL:								

Client

St. George North London

St. George North London,
St. George House,
16 The Boulevard,
Imperial Wharf,
London SW6 2UB

Project Title

Camden Goods Yard

Drawing Title

Landscape sections - Play areas

Project Stage

Stage 4

PLACE
Design + Planning

Place Design + Planning Ltd
16 West Barnes Lane
London, SW20 0BU, UK
+44 208944 1940
+44 208944 1117

scale 1:50 at A1 date 29/10/21 draw by CC ch by GH
CGY00-PLA-XXX-XX-DR-LS-00311 C01