




**P1 Balance bench**  
Scale: 1:20, Land. spec.: Q52.328

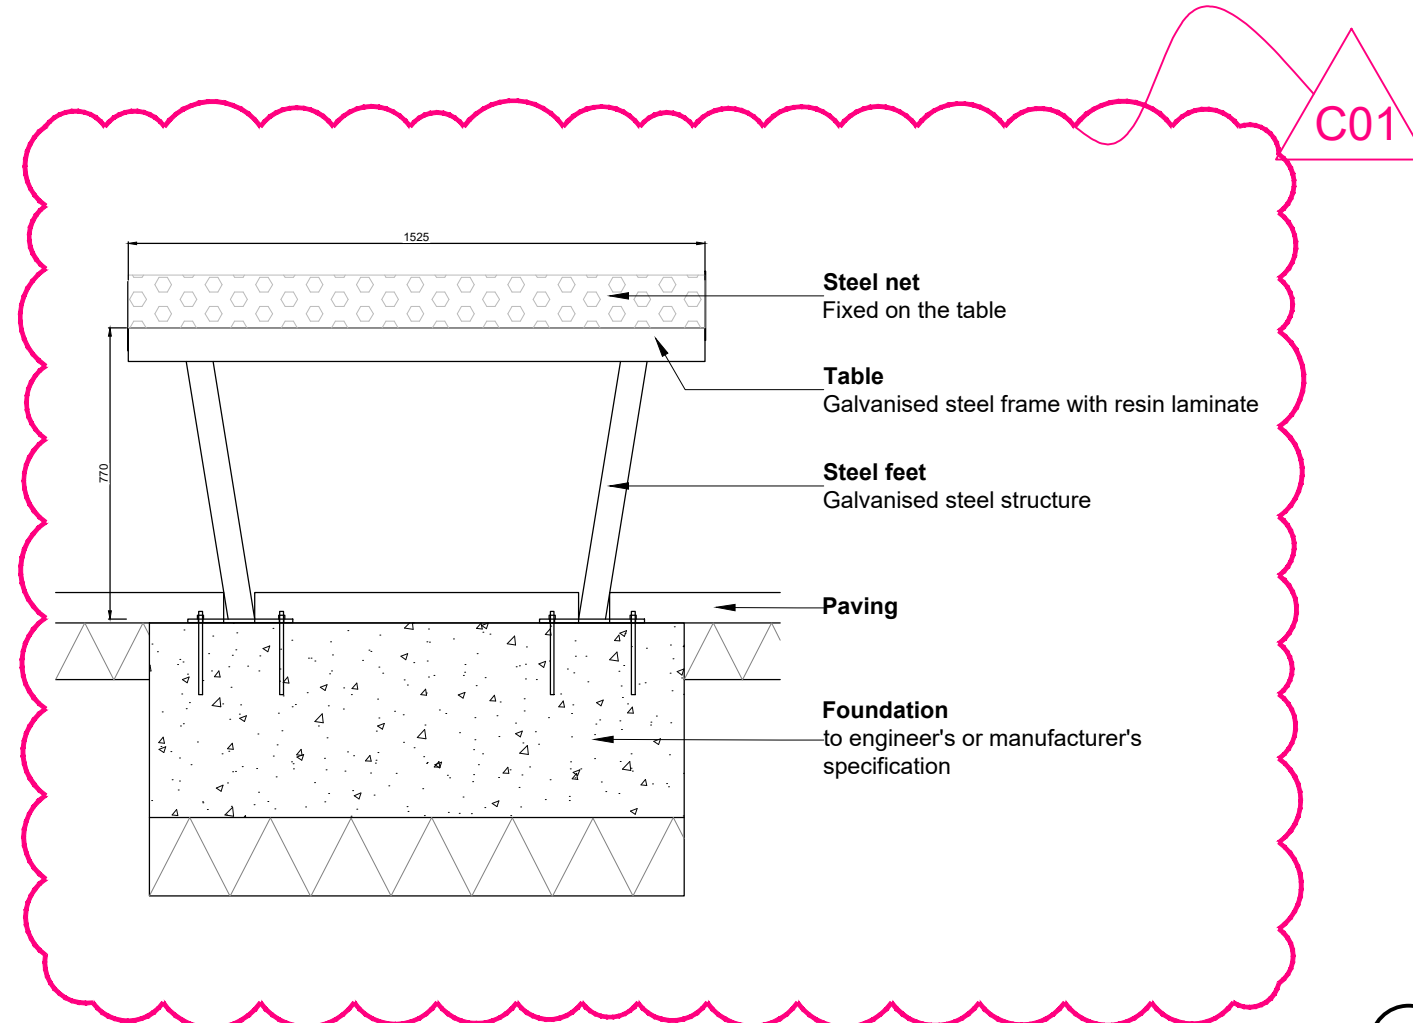


**P3 Table tennis table**  
Scale: n/a, Land. spec.: Q52.640

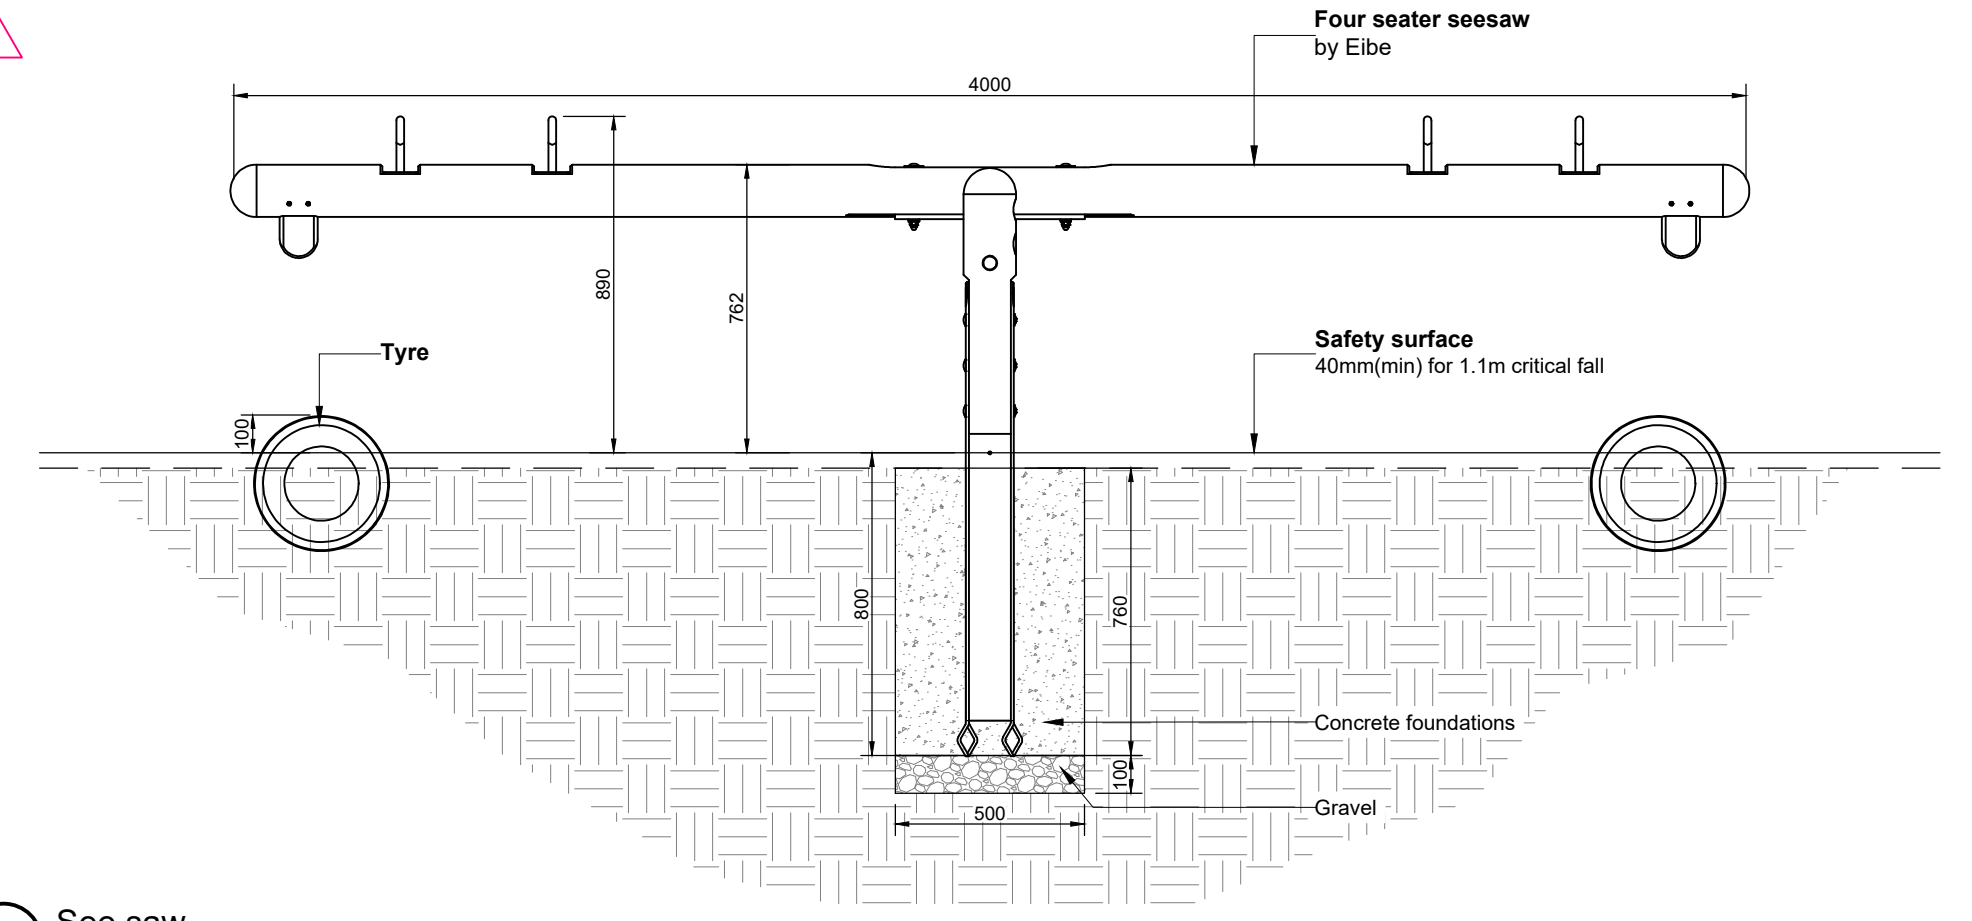


**P4 See saw**  
Scale: 1:20, Land. spec.: Q52.396

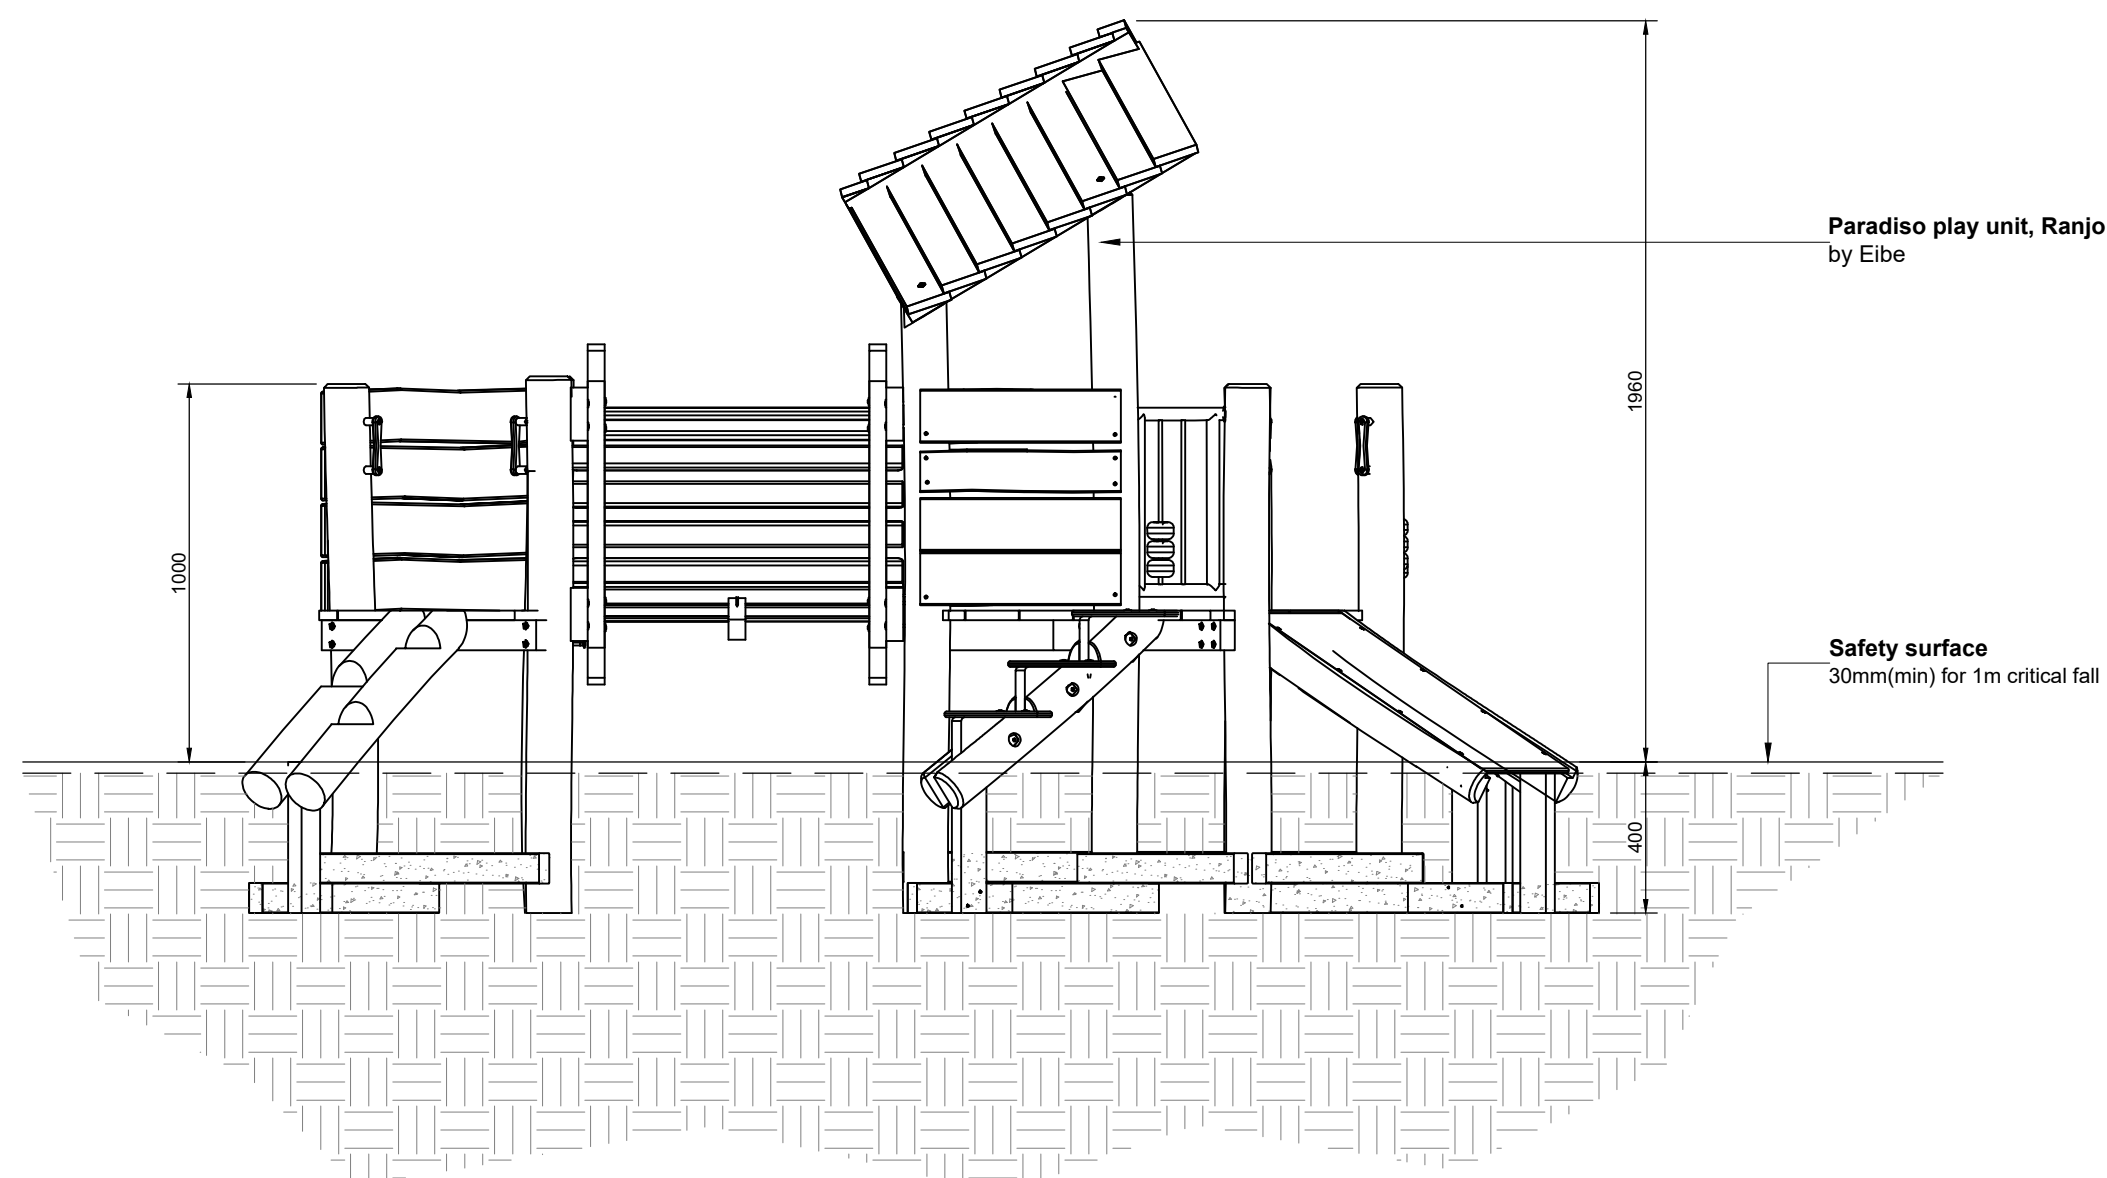

**P5 Ranjo play unit**  
Scale: 1:20, Land. spec.: Q52.341

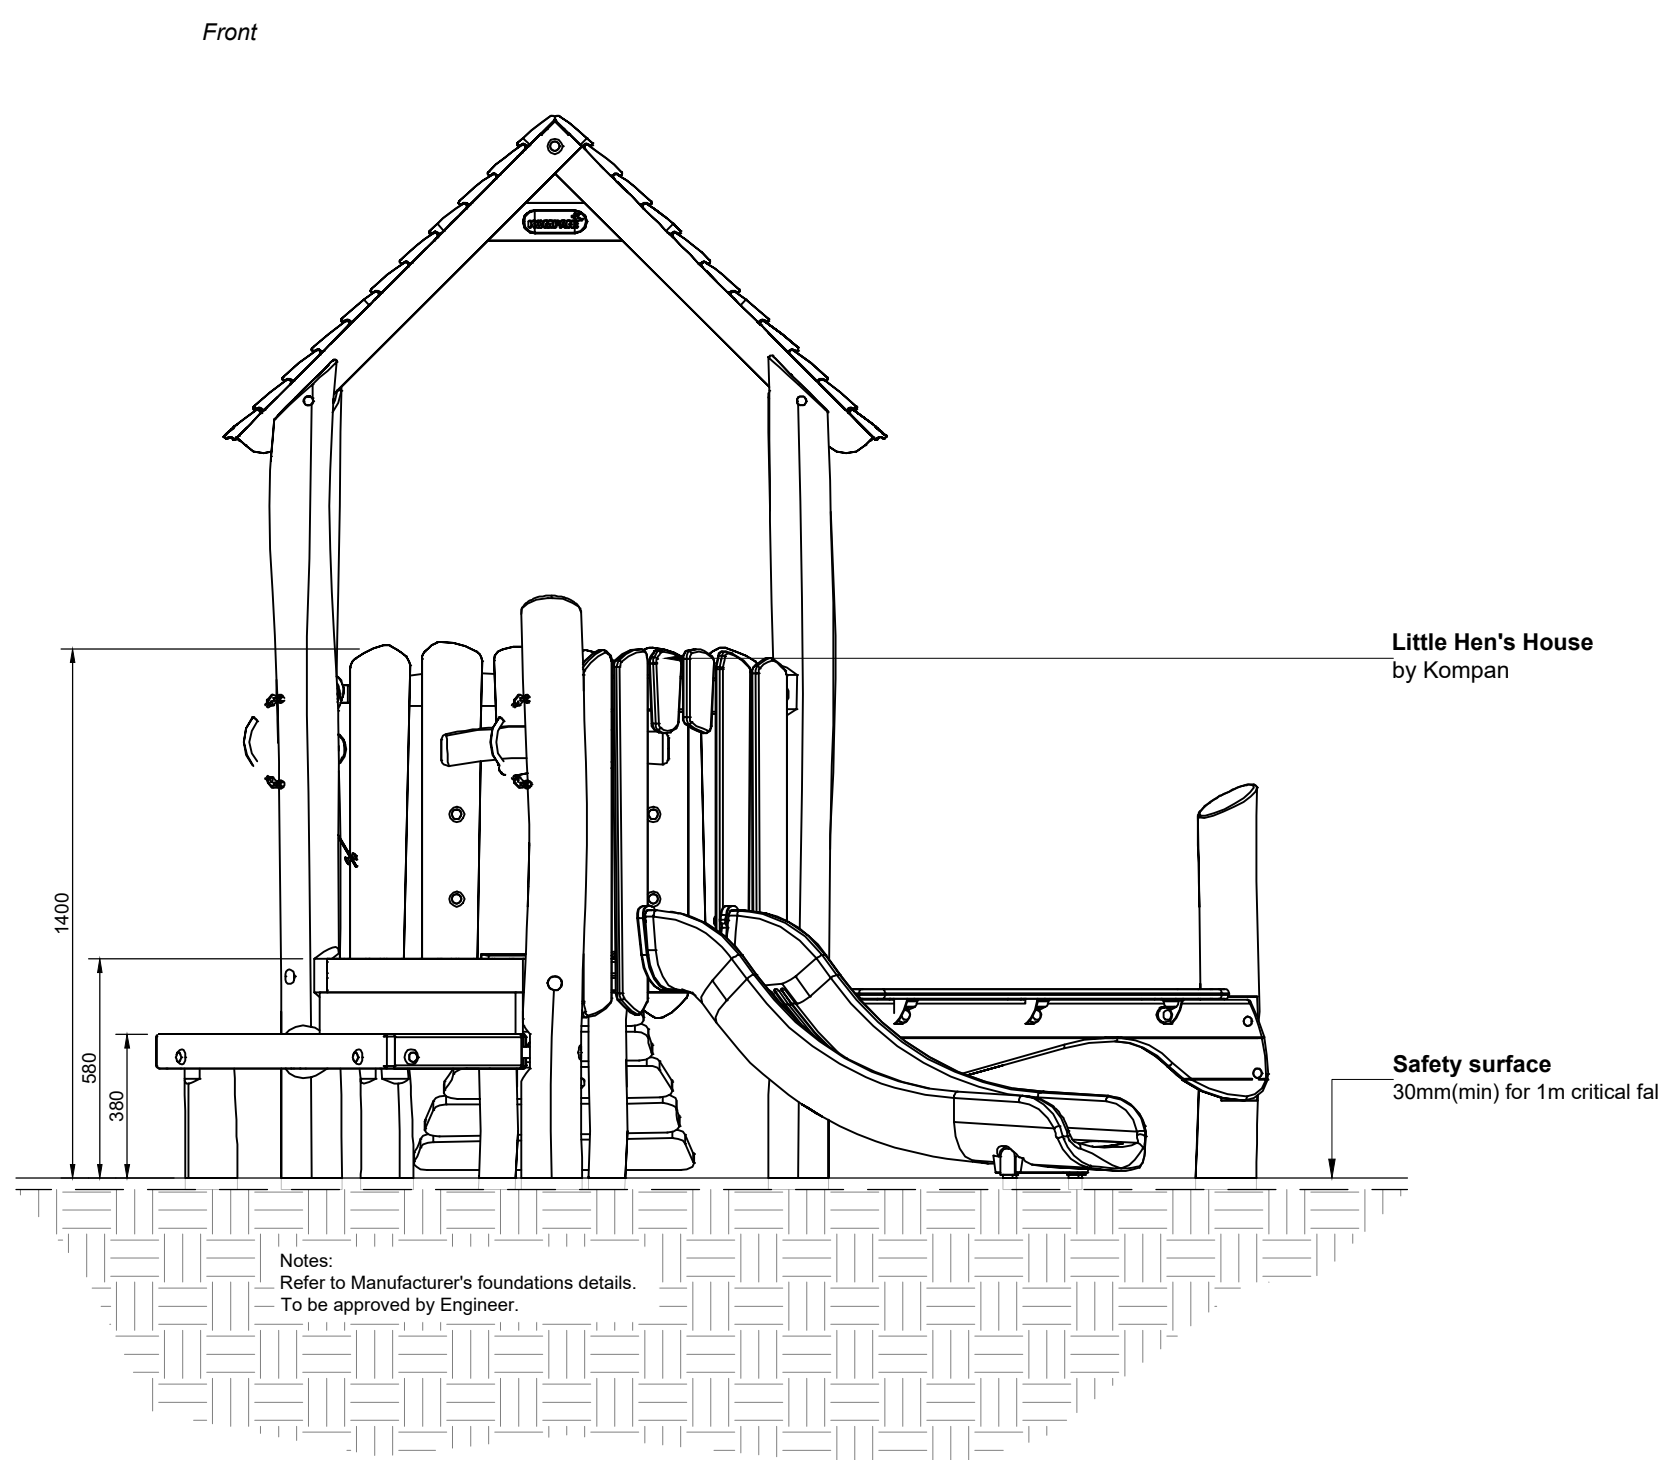

**P6 Little hen's house**  
Scale: 1:20, Land. spec.: Q52.342

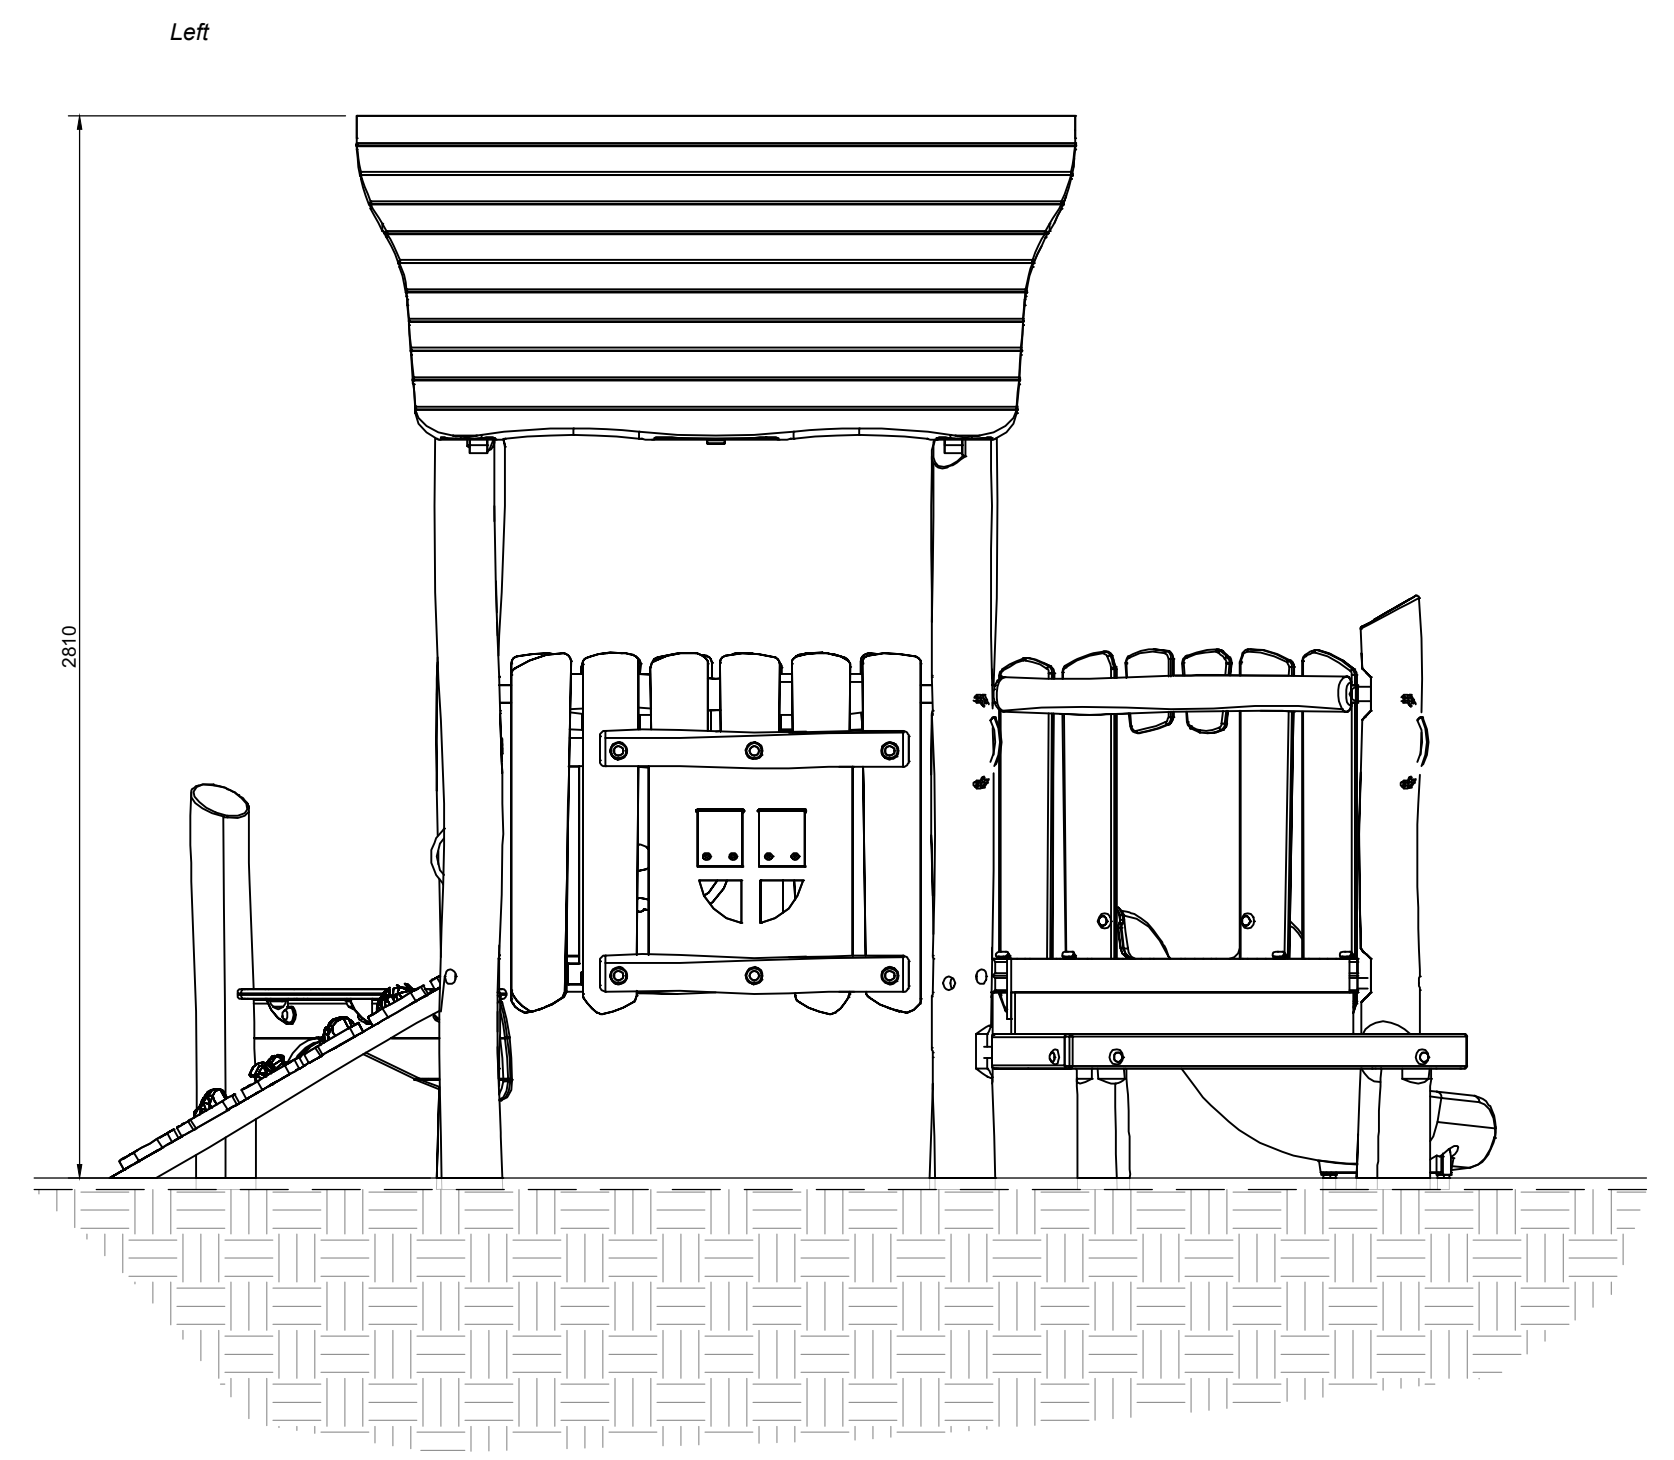

DO NOT SCALE FROM DRAWING

<p>Drawing Information</p> <p>Copyright of Place Design + Planning Ltd. 2008 All Rights Reserved</p> <p>PLEASE NOTE: Figured dimensions take precedent over scale, do not scale from drawings.</p> <p>Inform Place Design + Planning Ltd of any discrepancies before works commence on site.</p> <p>All dimensions to be checked on site</p>	<p>SIGNIFICANT HEALTH, SAFETY &amp; ENVIRONMENTAL INFORMATION RELATING TO CDM</p>		
	HEALTH:	Rev.	Description
	SAFETY: All play areas to be reviewed by a Registered Play Inspector prior to procurement and post installation.	T00	For Stage 3b package.
		C00	First issue.
		C01	Minor amendments.
	ENVIRONMENTAL:	date	by checked
	IT IS ASSUMED ALL WORKS WILL BE CARRIED OUT BY A COMPETANT CONTRACTOR WORKING, WHERE APPROPRIATE, TO AN AGREED METHOD STATEMENT	31/05/22	CHC GH
		24/08/22	CC GH
		28/11/23	CHC GH

**NOTE:**  
All foundations to manufacturers specifications, to be reviewed by the project engineer.

Client  
**St. George North London**  
St. George North London,  
St. George House,  
16 The Boulevard,  
Imperial Wharf,  
London SW6 2UB

Project Title  
**Camden Goods Yard**  
Drawing Title  
**Typical play equipment details (1 of 3)**  
Project Stage  
**Stage 4**

**PLACE**  
Design + Planning  
scale Varies at "A1" date 09/02/21 draw by CHC checked by GH  
rev no. C01  
CGY00-PLA-XXX-XX-DR-LS-00433

Place Design + Planning Ltd  
16 West Barnes Lane  
London, SW20 0BU, UK  
+44 208944 1940  
+44 208944 1117