




**P7 Stepping logs**  
Scale: 1:20, Land. spec.: Q52.325

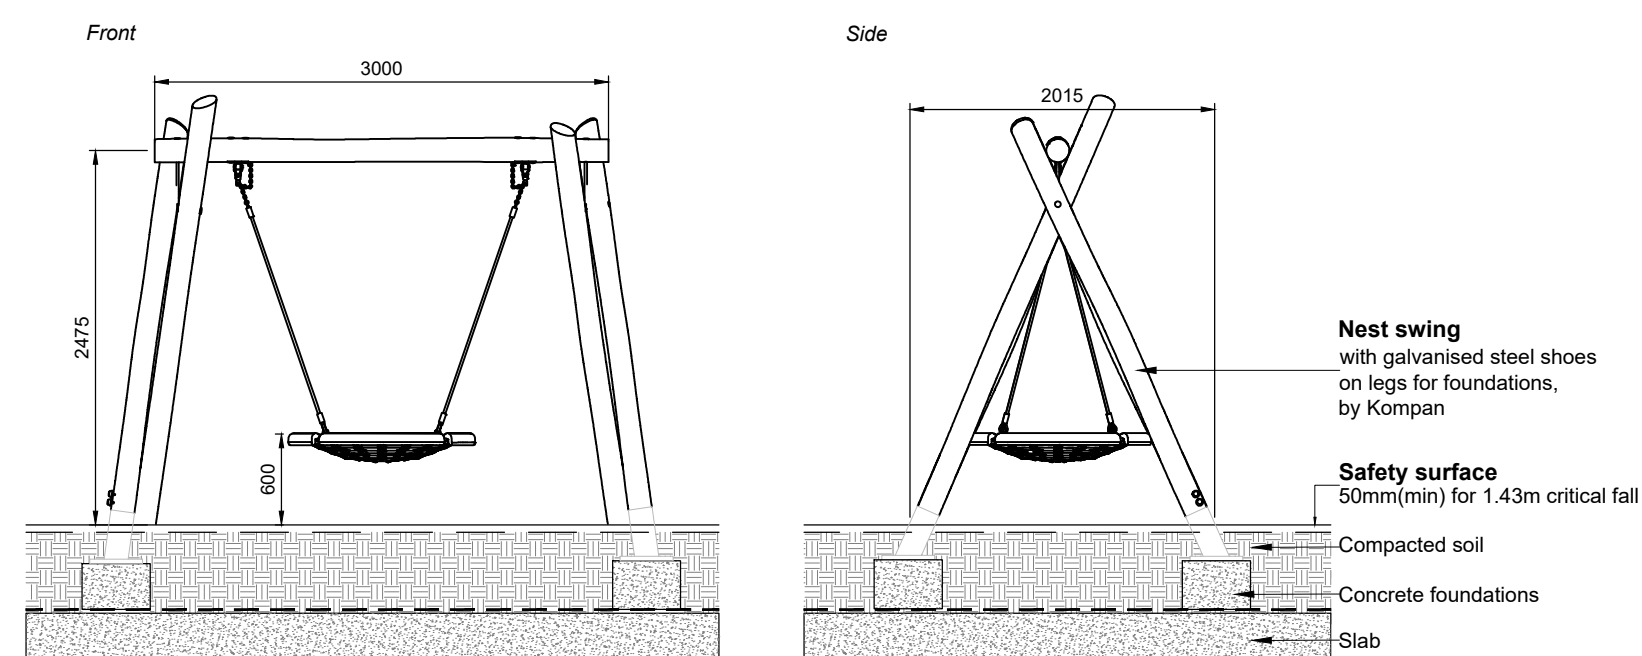


**P8 Nest swing**  
Scale: 1:50, Land. spec.: Q52.440

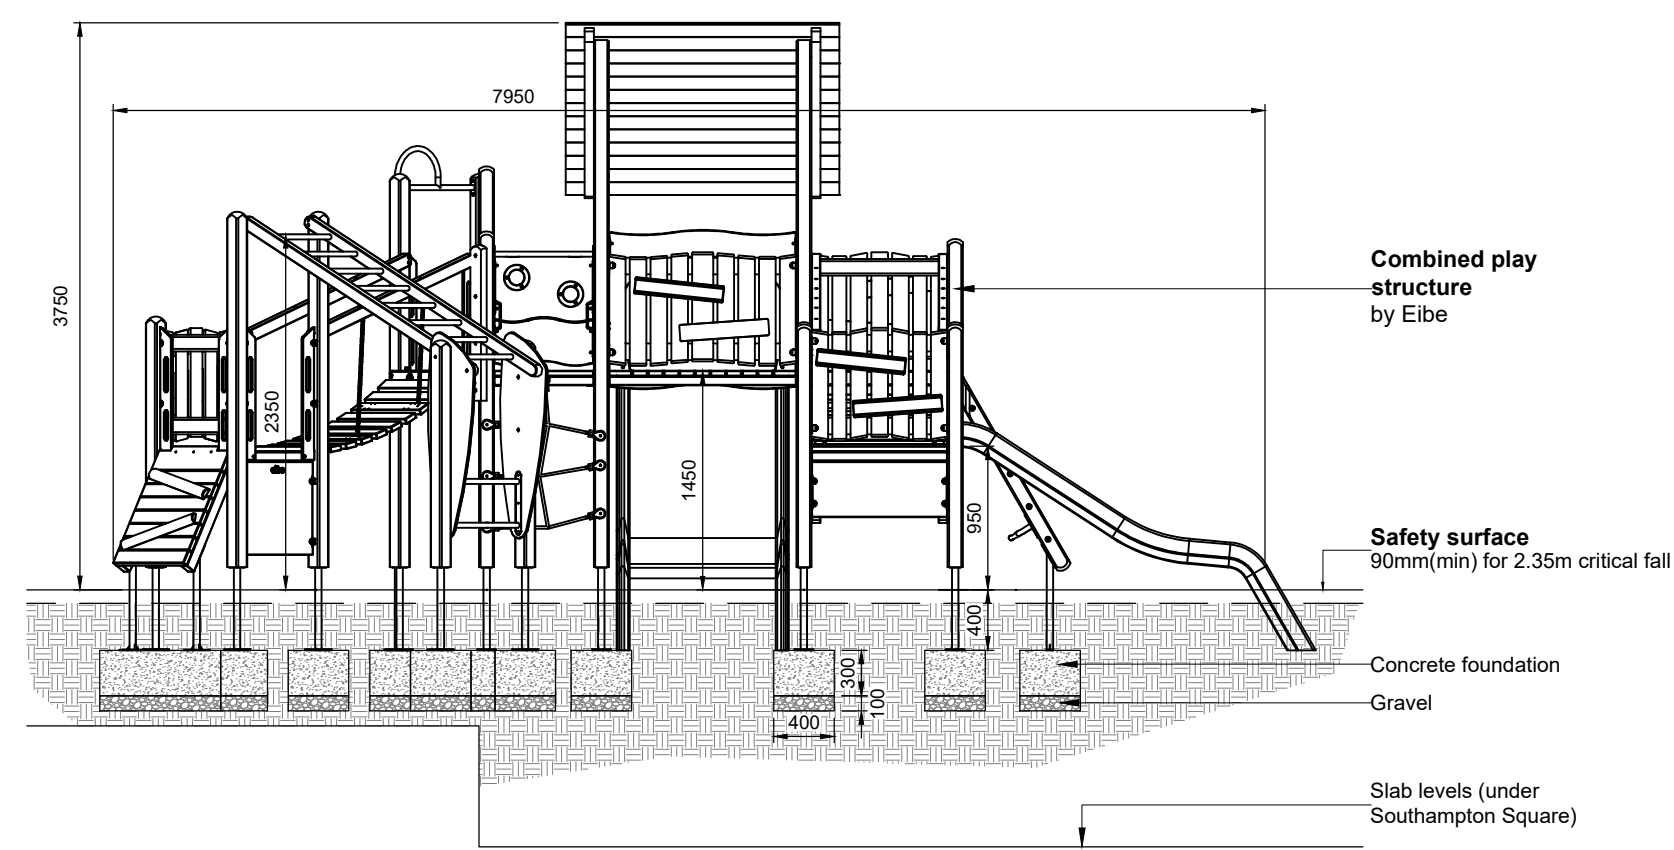


**P9 Combined play structure**  
Scale: 1:50, Land. spec.: Q52.340

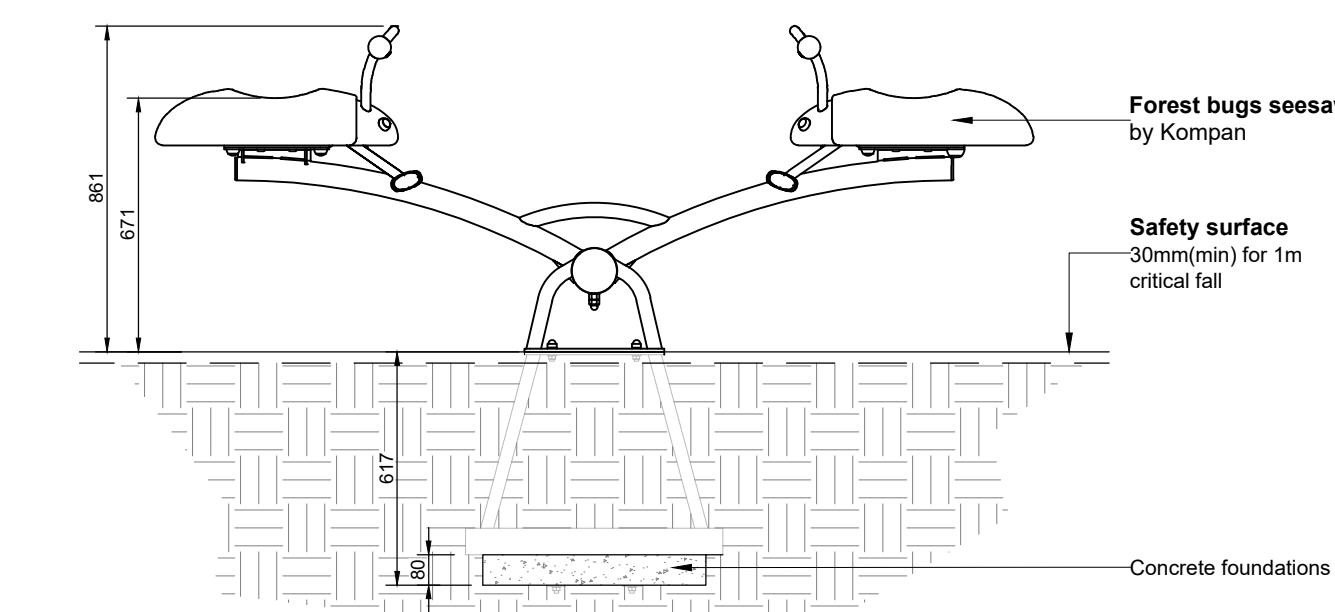


**P10 Forest bug seesaw**  
Scale: 1:20, Land. spec.: Q52.397

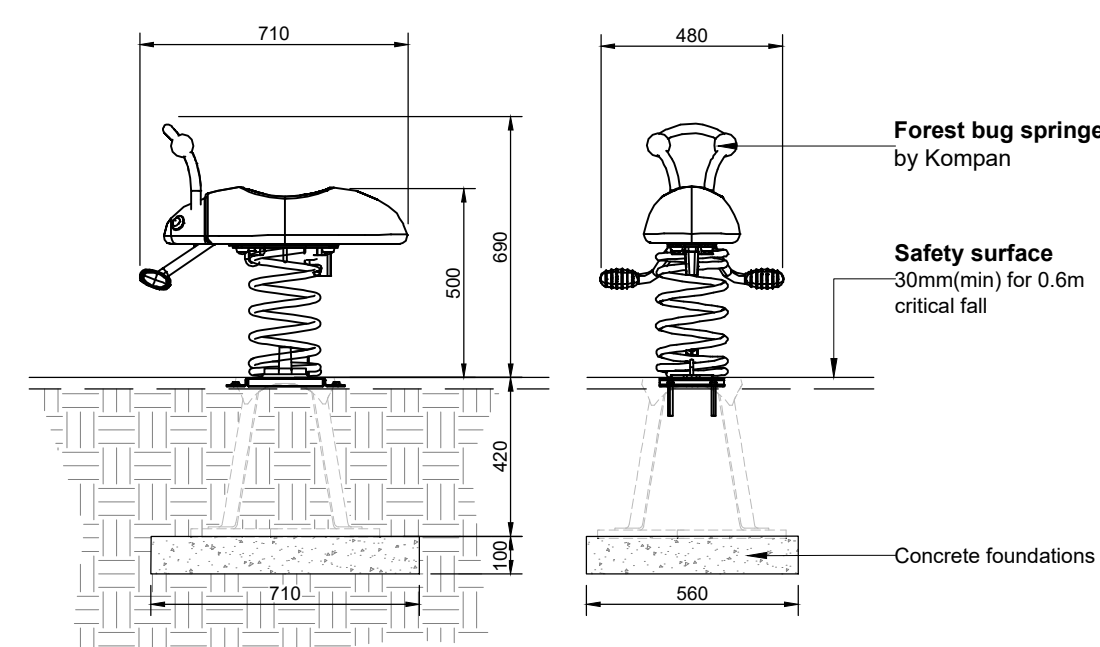


**P11 Spring rocker - Forest bug**  
Scale: 1:20, Land. spec.: Q52.390

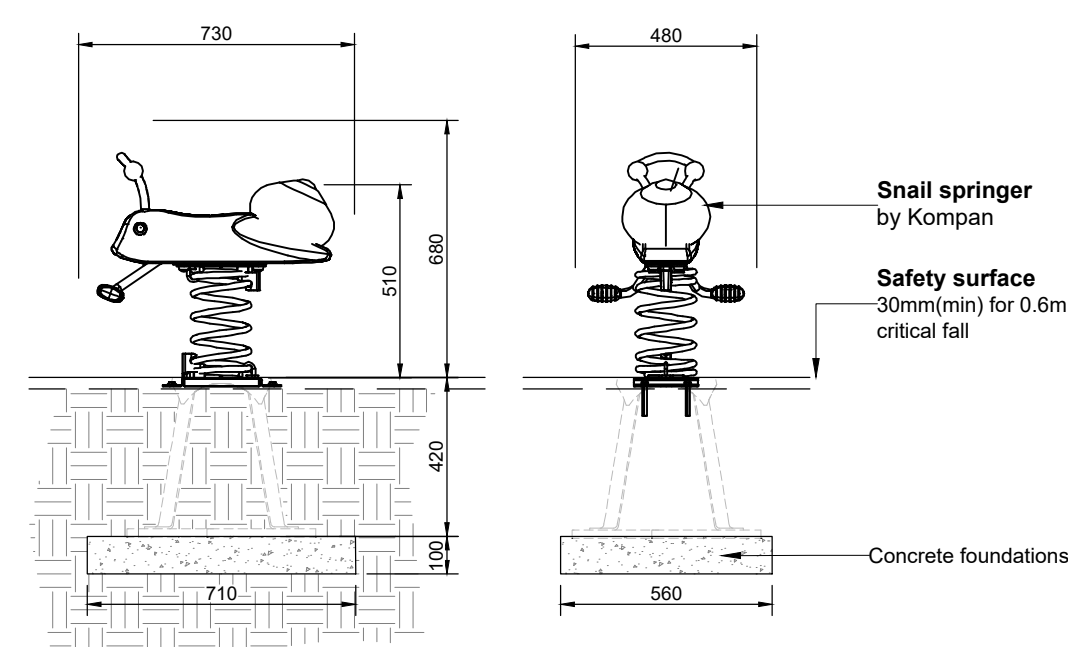


**P12 Spring rocker - Snail**  
Scale: 1:20, Land. spec.: Q52.392

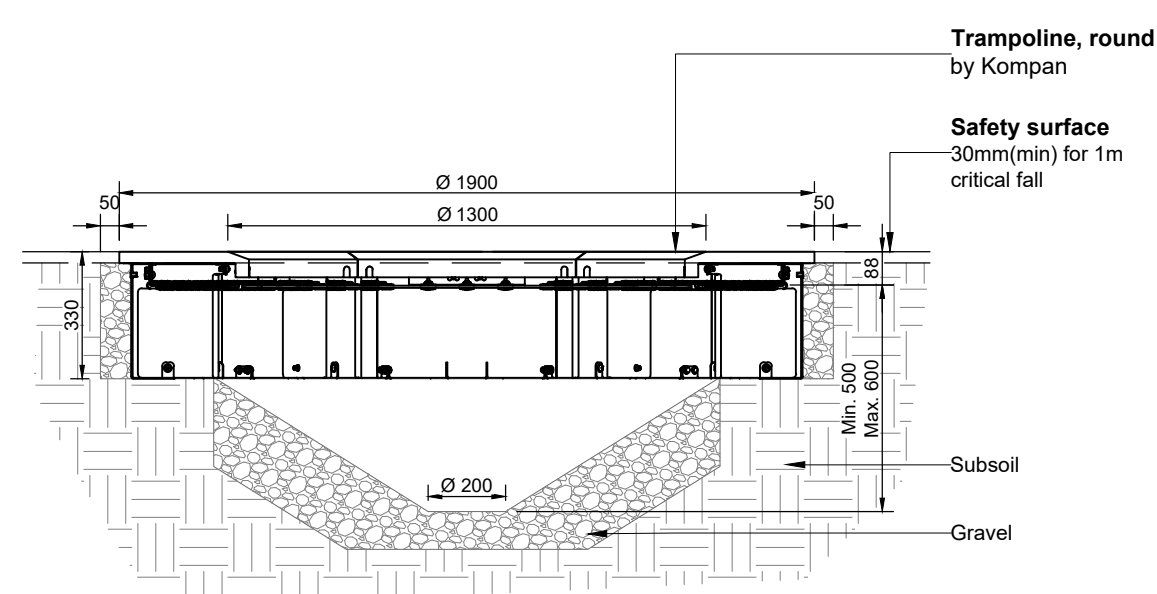


**P13 Trampoline**  
Scale: 1:20, Land. spec.: Q52.361

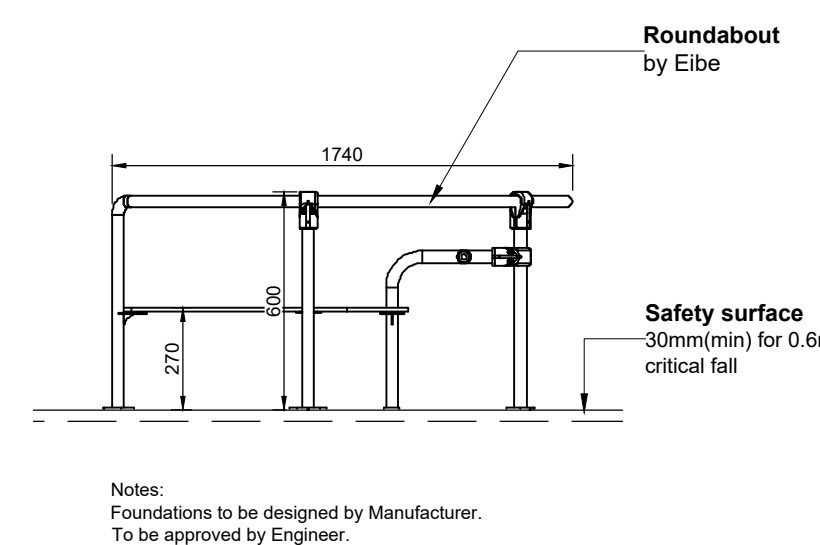



**P14 Roundabout**  
Scale: 1:20, Land. spec.: Q52.430

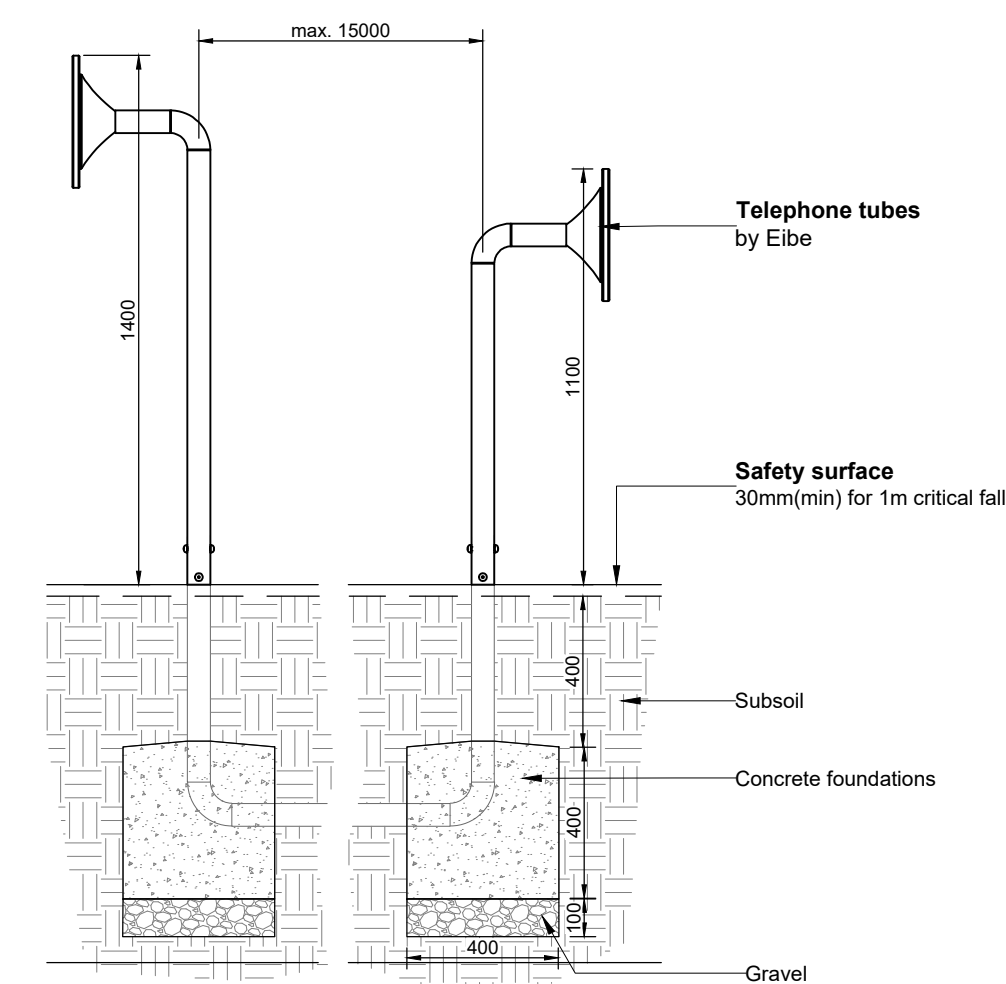



**P15 Telephone tubes**  
Scale: 1:20, Land. spec.: Q52.360

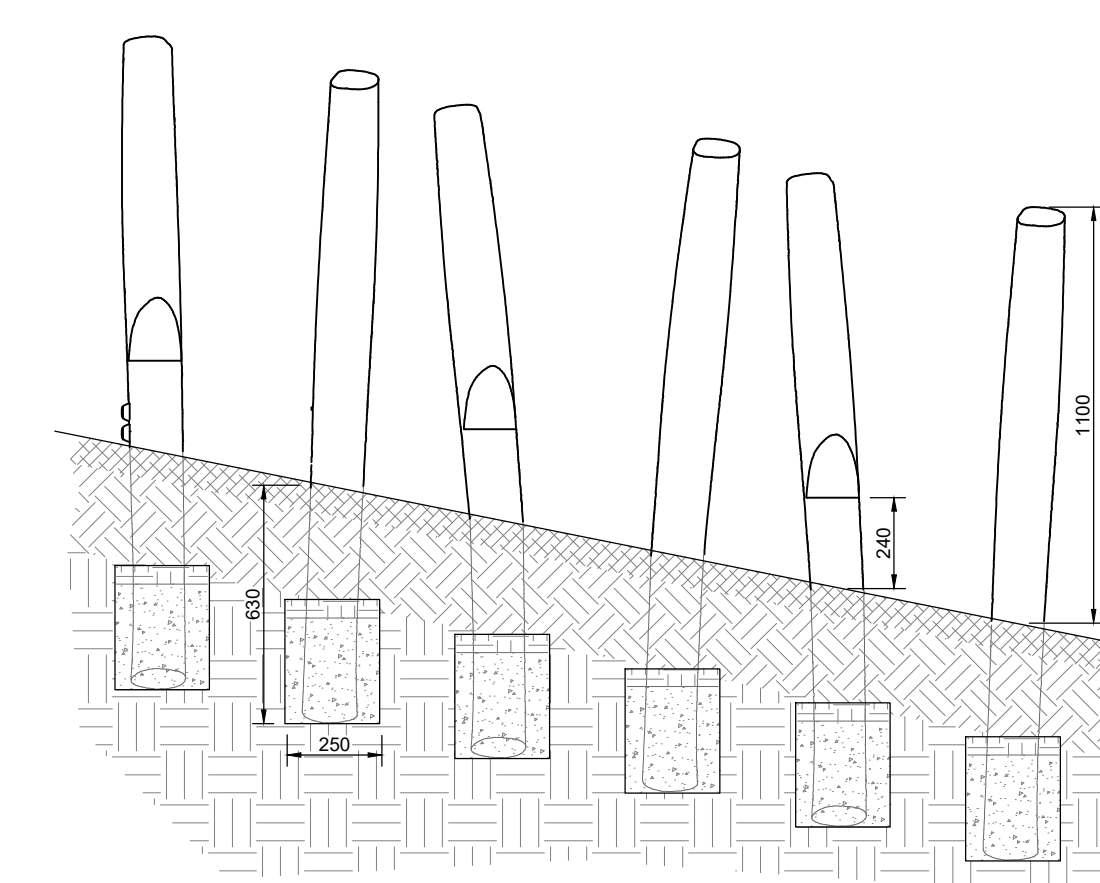

**P16 Stepping stilts**  
Scale: 1:20, Land. spec.: Q52.330

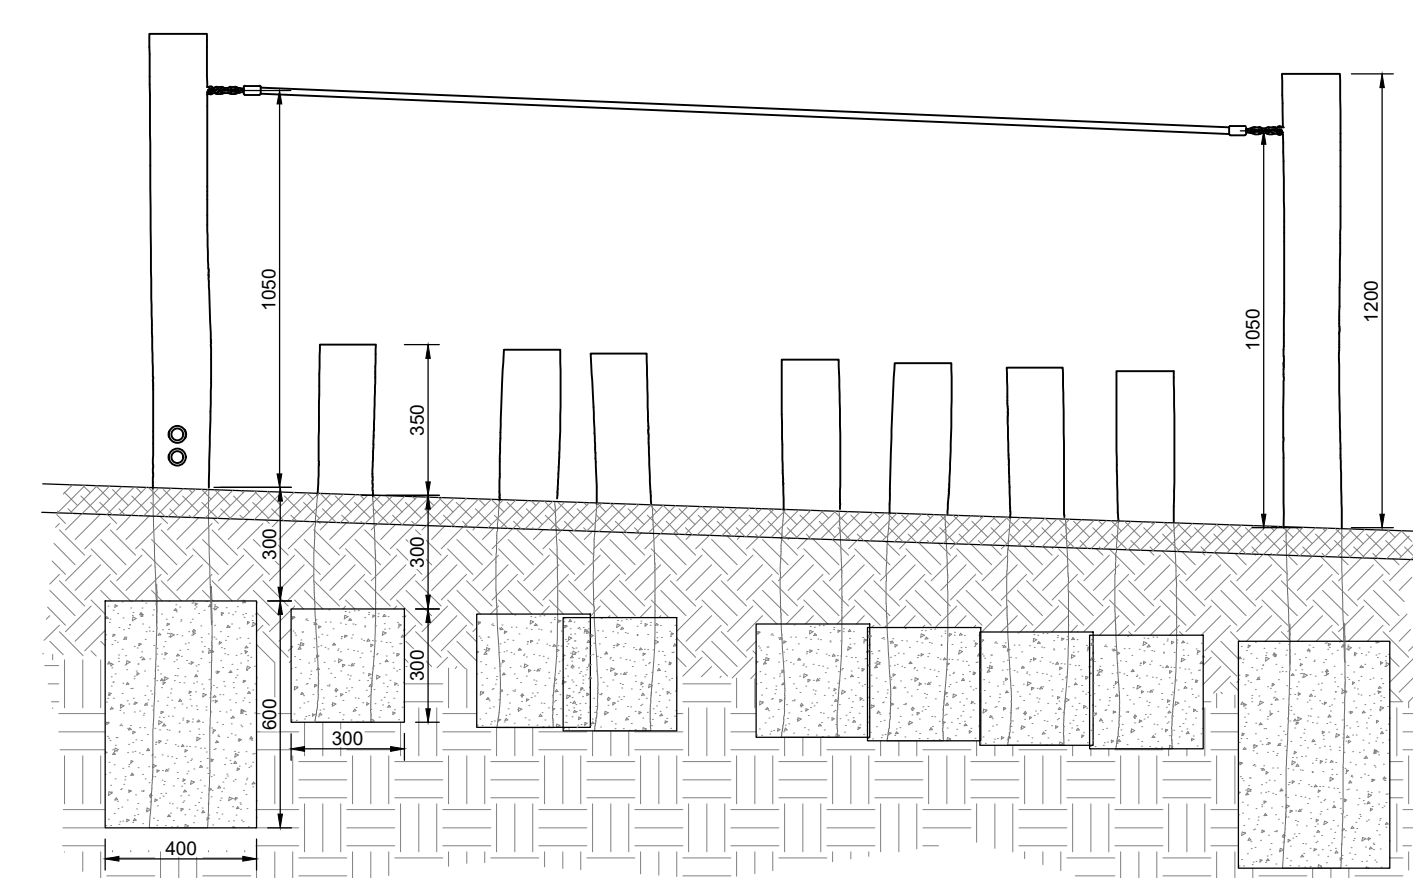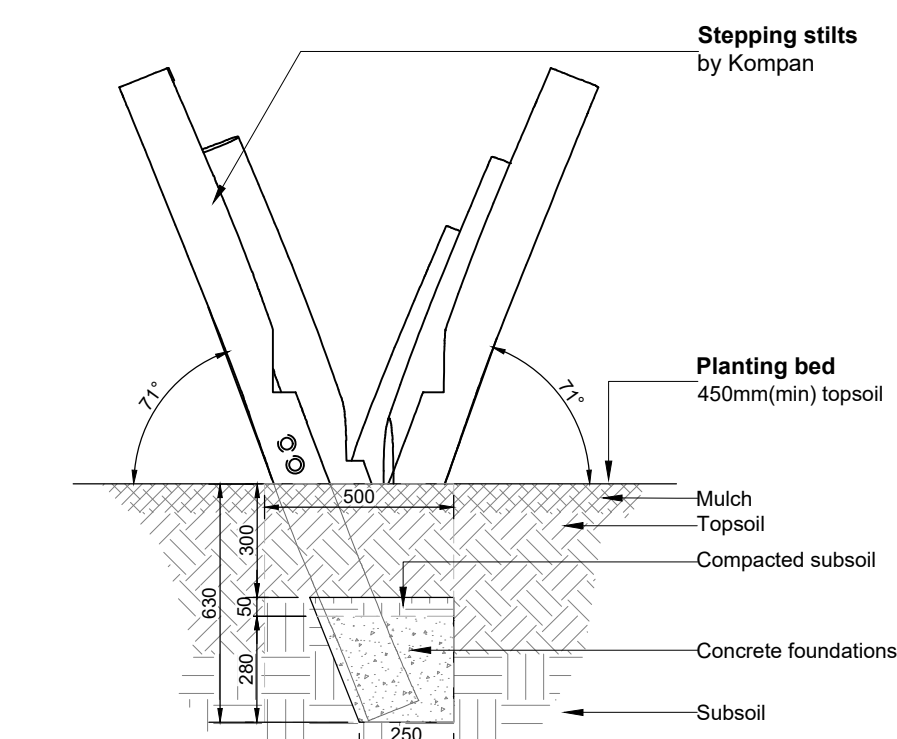

**P17 Balancing steps with rope**  
Scale: 1:20, Land. spec.: Q52.326

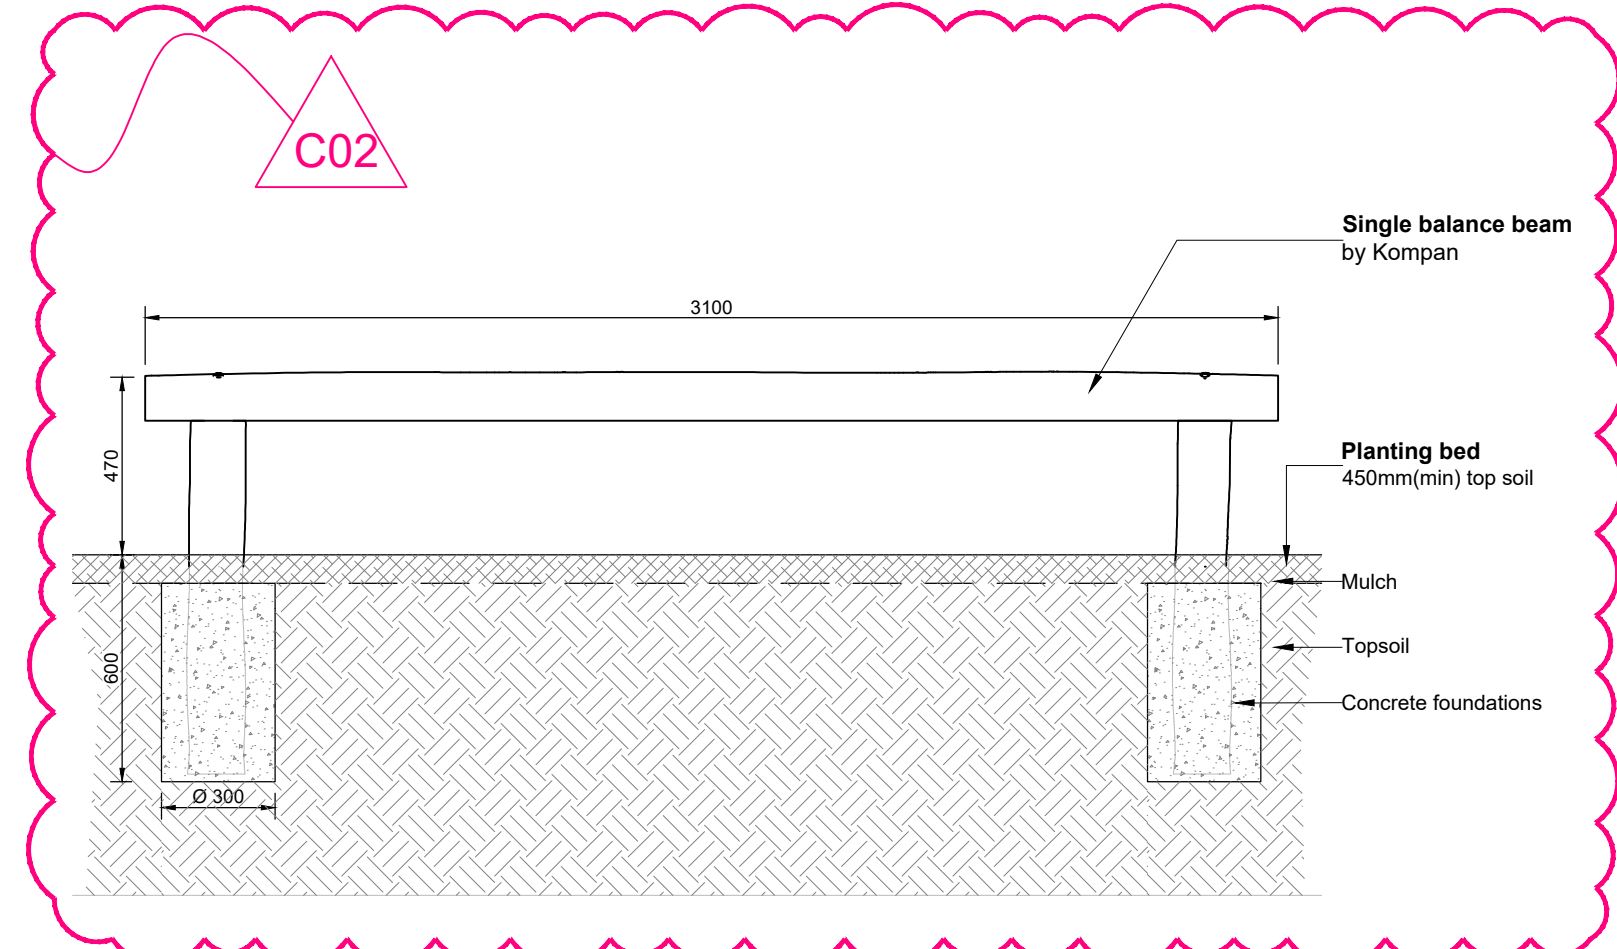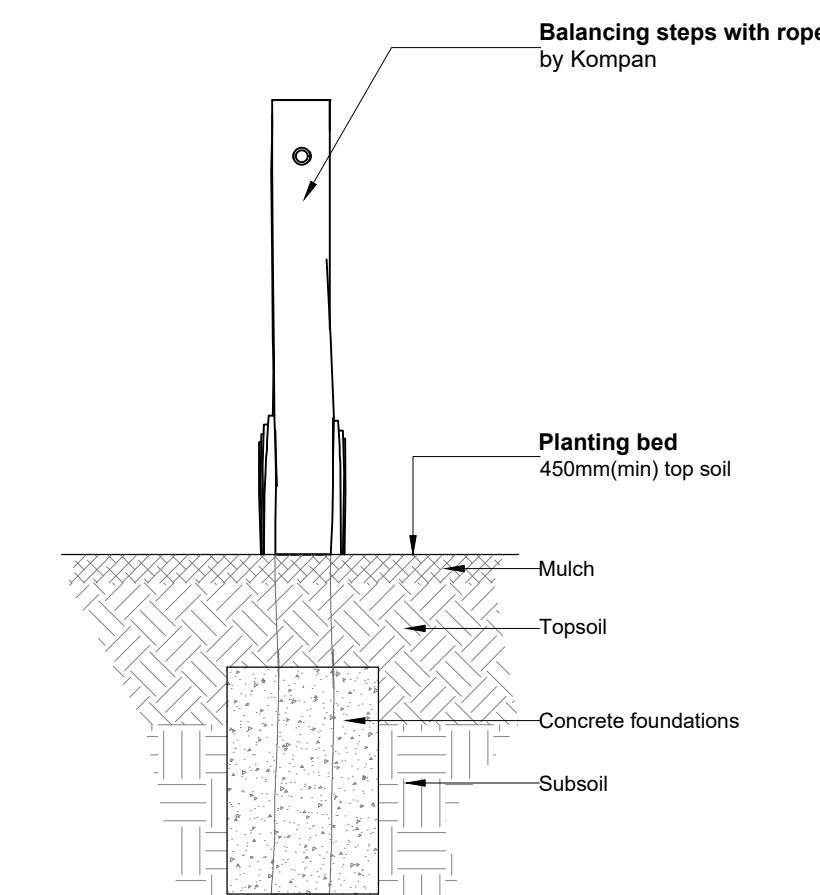

**P19 Single balance beam**  
Scale: 1:20, Land. spec.: Q52.320

DO NOT SCALE FROM DRAWING

Drawing Information	SIGNIFICANT HEALTH, SAFETY & ENVIRONMENTAL INFORMATION RELATING TO CDM			
Copyright of Place Design + Planning Ltd. 2008 All Rights Reserved	HEALTH:			
PLEASE NOTE: Figured dimensions take precedent over scale, do not scale from drawings.	SAFETY: All play areas to be reviewed by a Registered Play Inspector prior to procurement and post installation.			
Inform Place Design + Planning Ltd of any discrepancies before works commence on site.	ENVIRONMENTAL:			
All dimensions to be checked on site	IT IS ASSUMED ALL WORKS WILL BE CARRIED OUT BY A COMPETANT CONTRACTOR WORKING, WHERE APPROPRIATE, TO AN AGREED METHOD STATEMENT			
	Rev.	Description	date	by checked
	T00	For Stage 3b package.	31/05/22	CHC GH
	C00	First issue.	24/08/22	CC GH
	C01	Minor amendments.	01/03/23	CHC GH
	C02	Minor amendments.	28/11/23	CHC GH

Client

**St. George North London**

St George North London  
St George House  
16 The Boulevard  
Imperial Wharf  
London  
SW6 2UB

Project Title

**Camden Goods Yard**

Drawing Title

**Typical play equipment details (2 of 3)**

Project Stage

**Stage 4**

**PLACE**  
Design + Planning

Place Design + Planning Ltd  
16 West Barnes Lane  
London, SW20 0BU, UK  
+44 208944 1940  
+44 208944 1117

scale Varies at A1 date 09/02/21 draw by CHC ch by GH  
rev no. CGY00-PLA-XXX-XX-DR-LS-00434 C02