



P20 Double balance beam
Scale: 1:20, Land. spec.: Q52.321




P22 Landscape boulders
Scale: n/a, Land. spec.: Q25.327

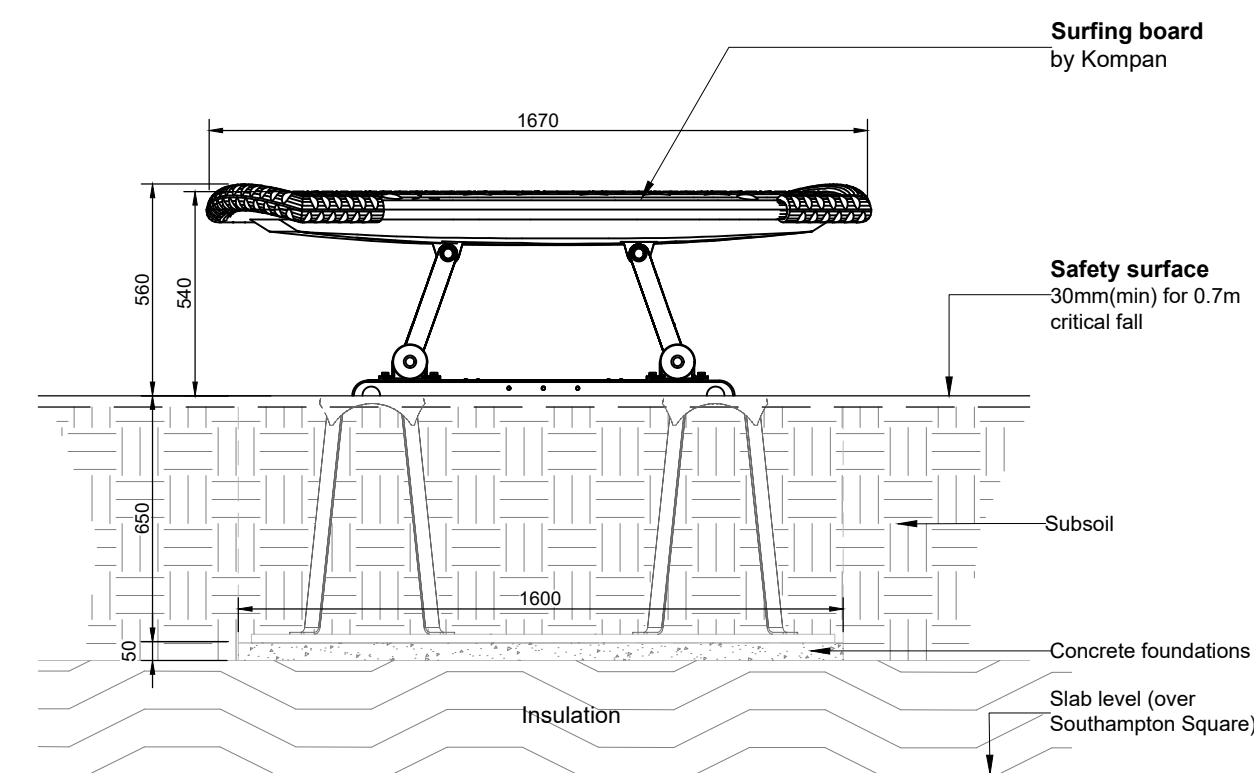


P23 Surfing board
Scale: 1:20, Land. spec.: Q52.393

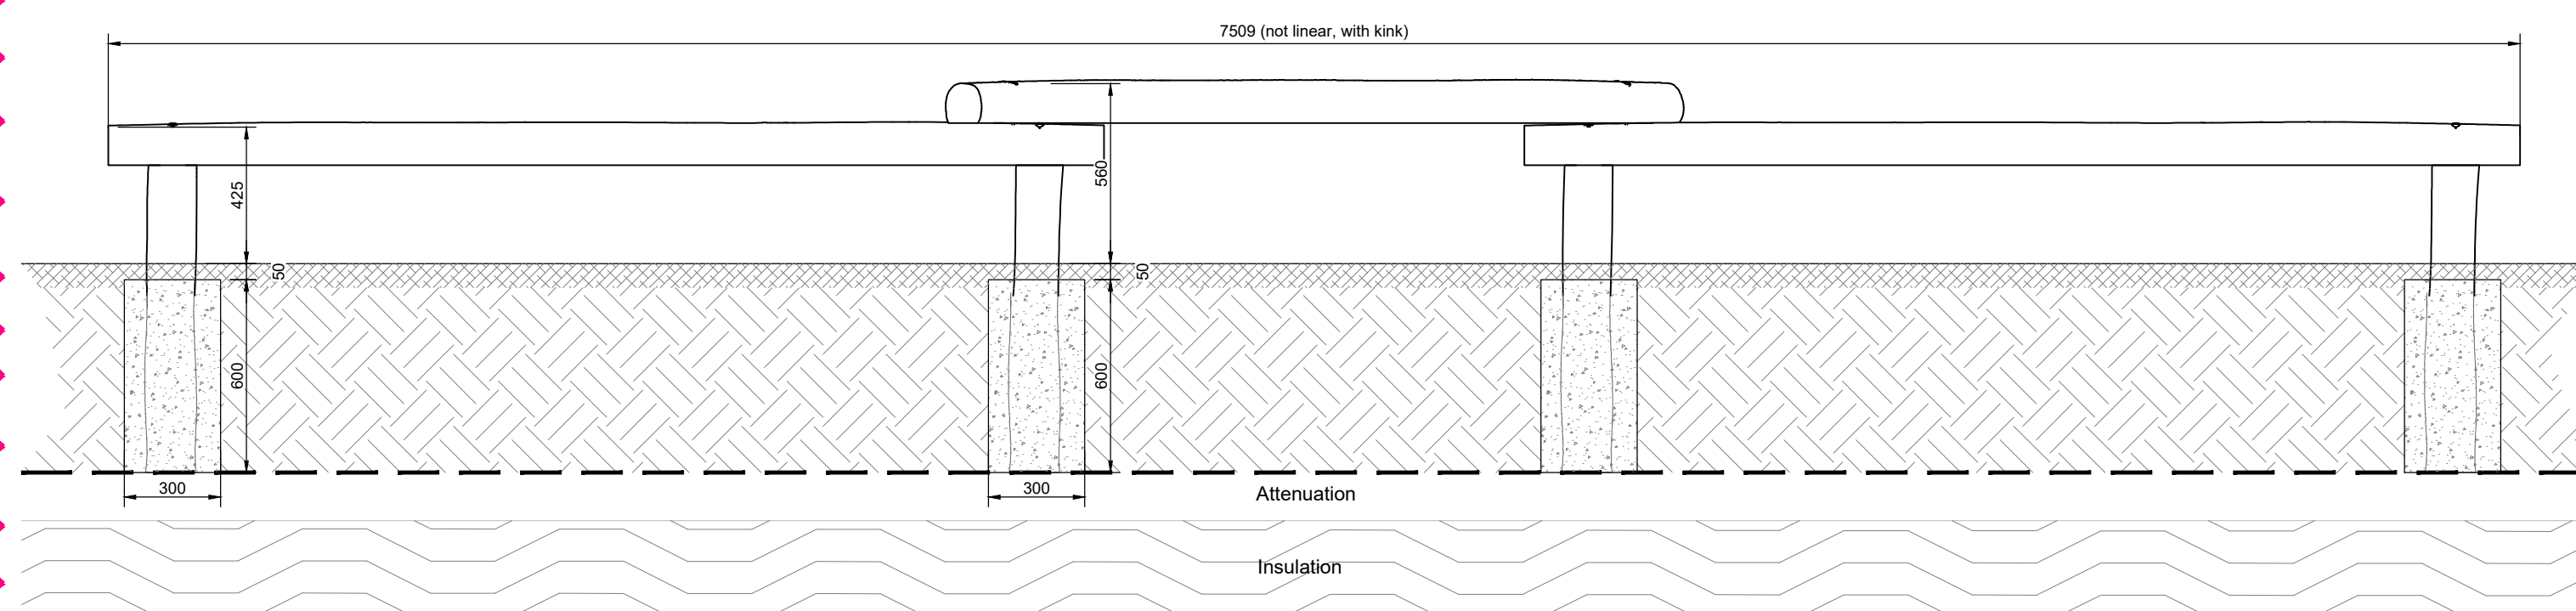


P21 Triple balance beam
Scale: 1:20, Land. spec.: Q52.322

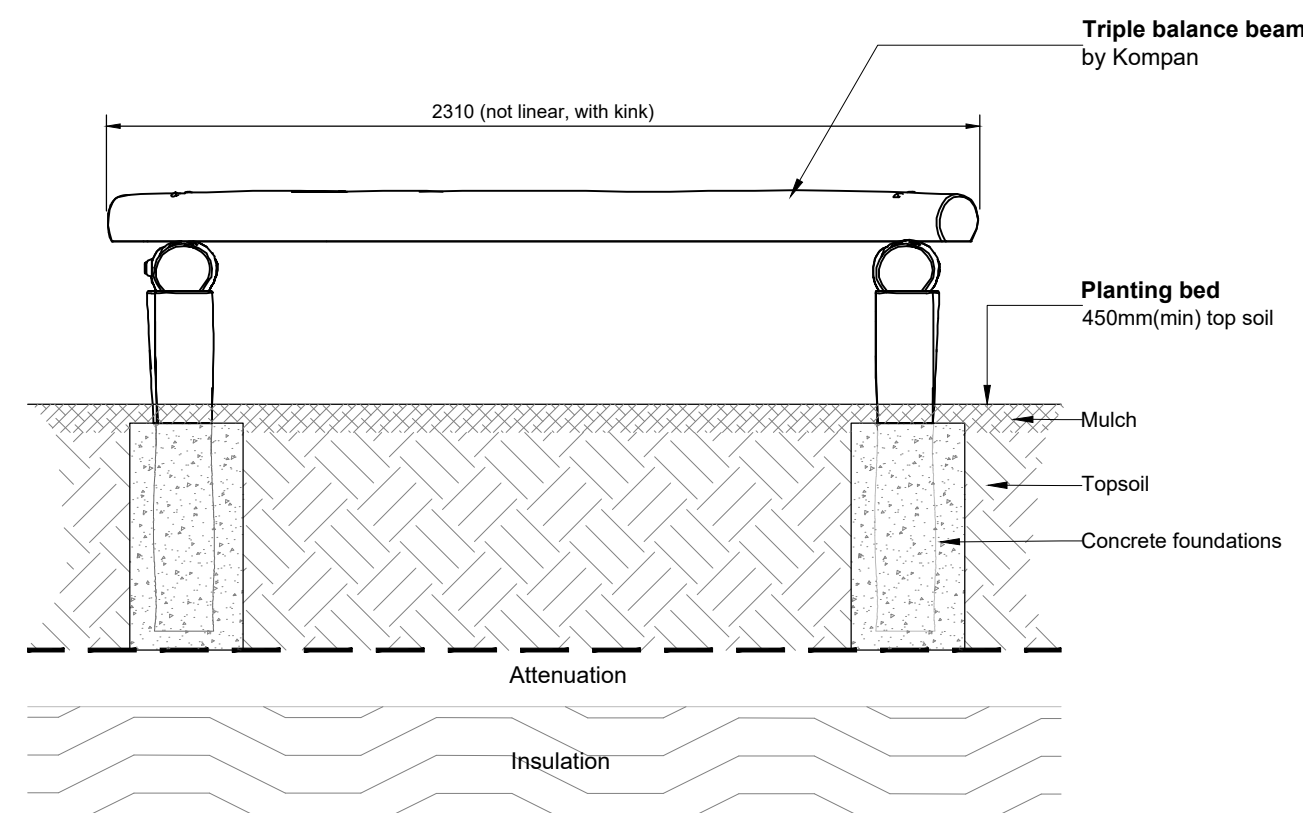


C02

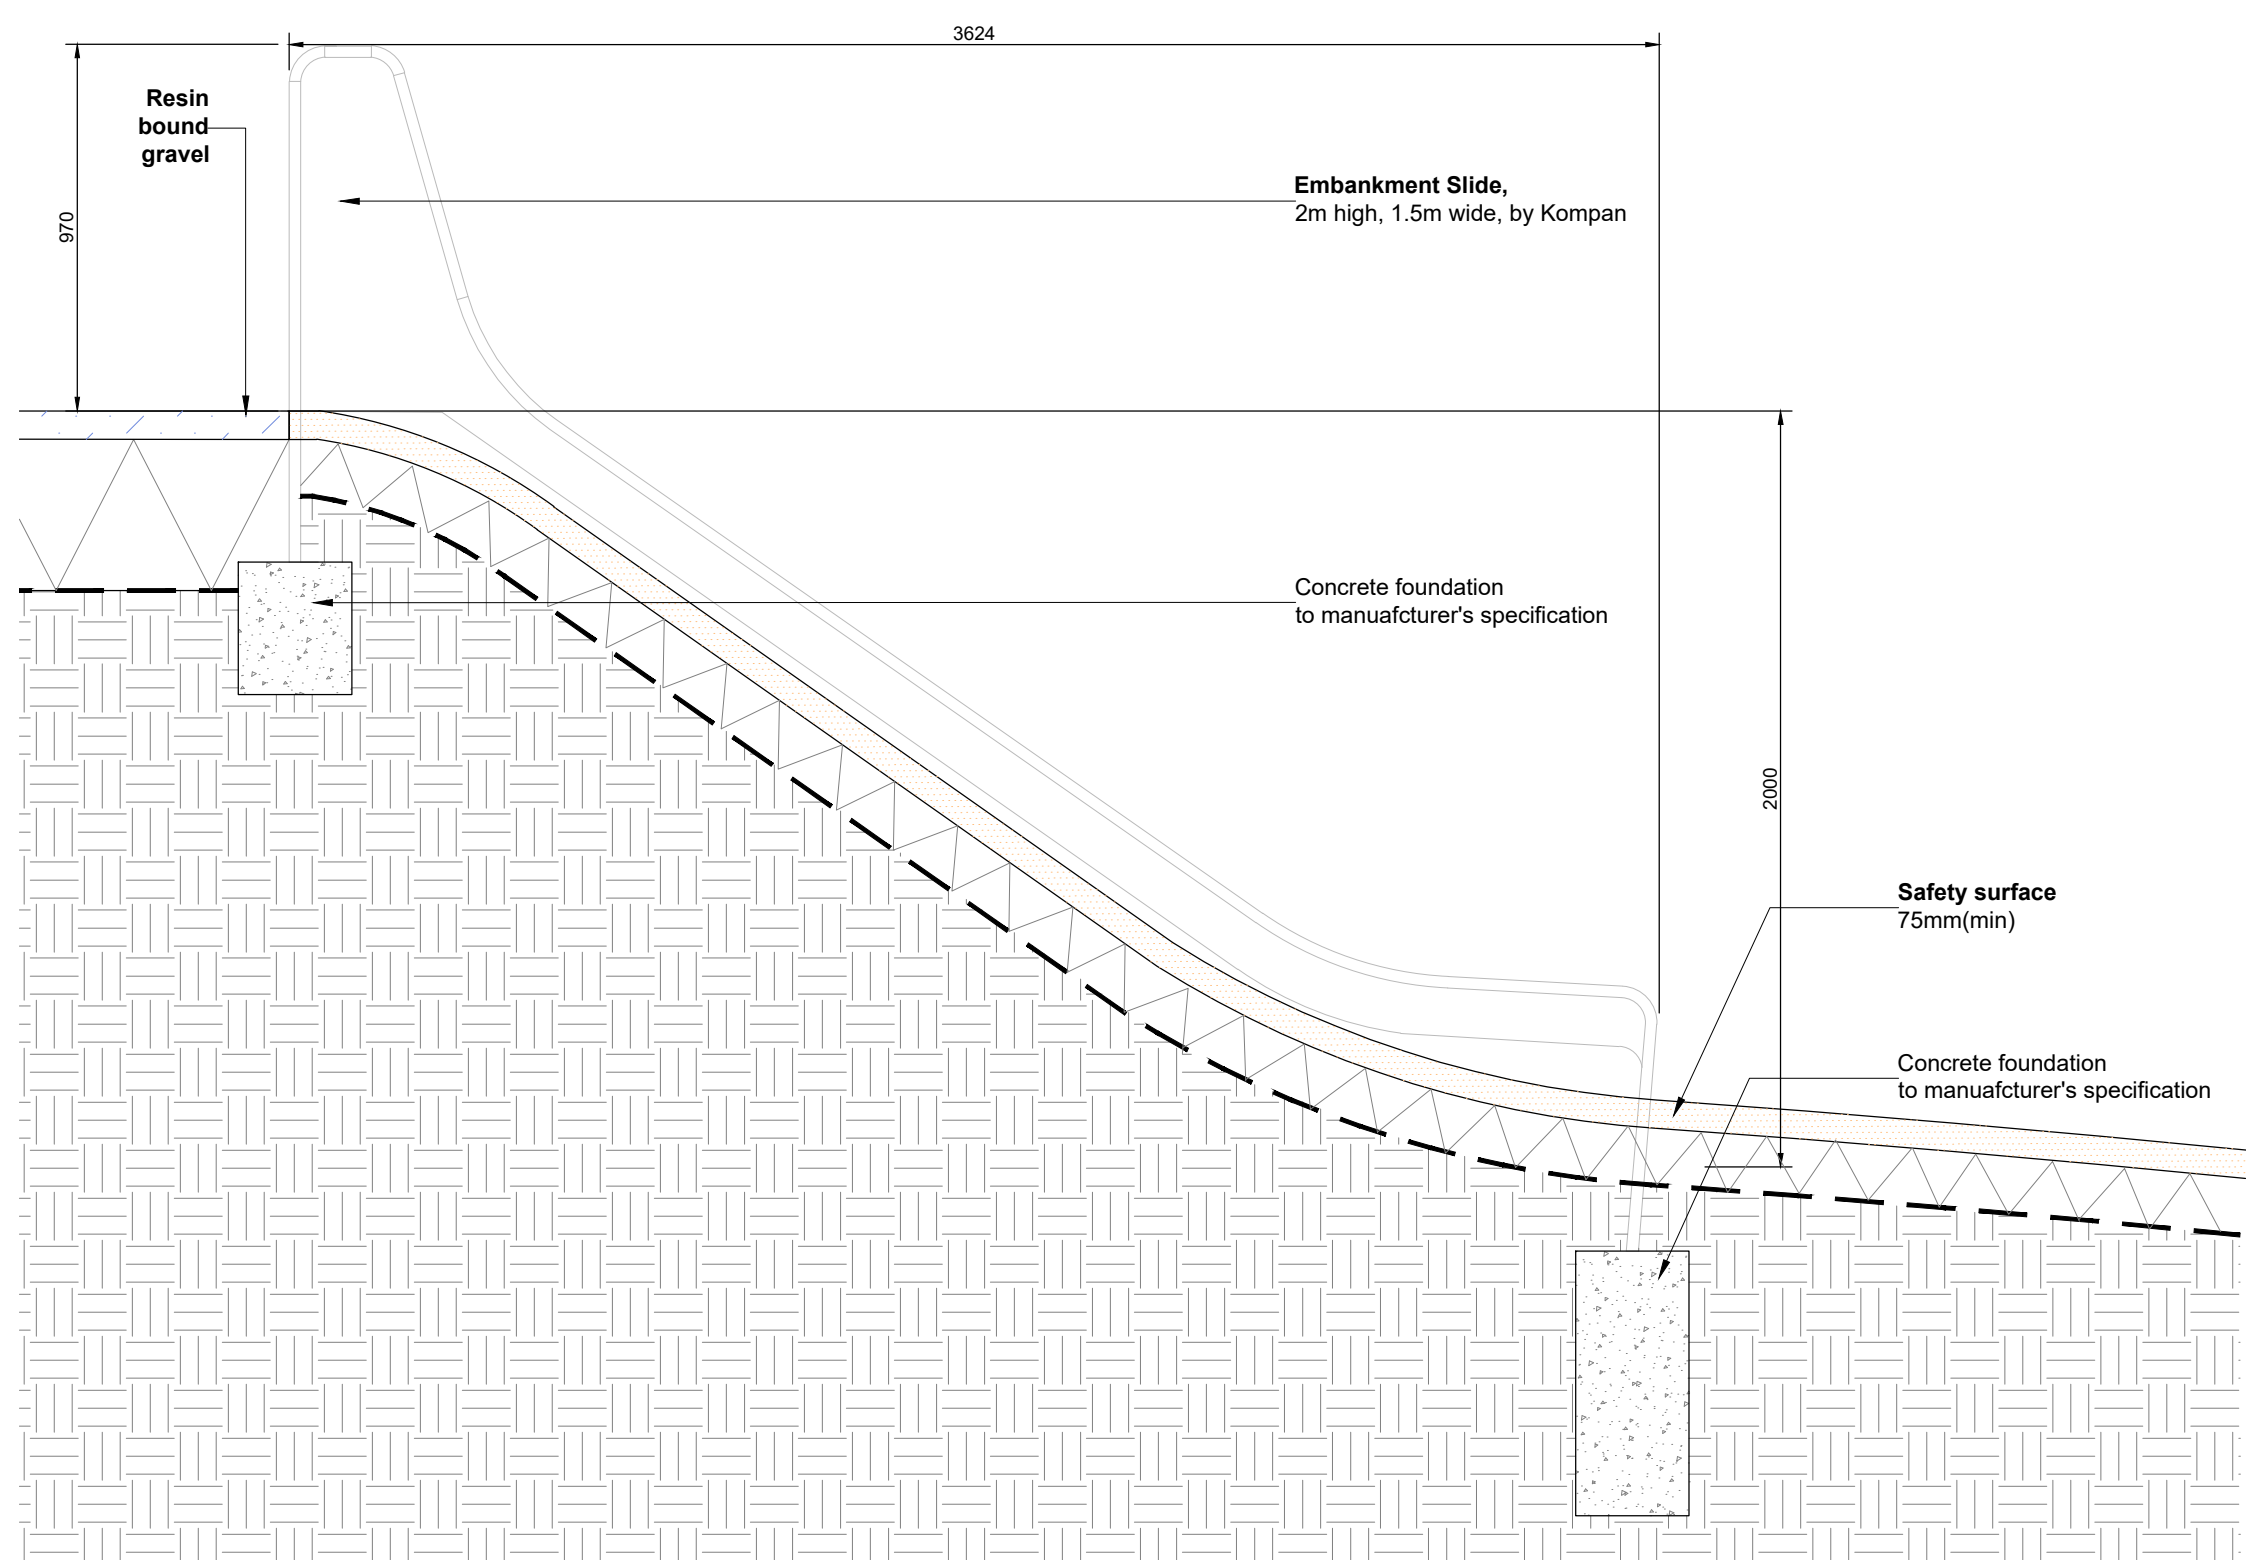

P25 Embankment slide
Scale: 1:20, Land. spec.: Q52.421

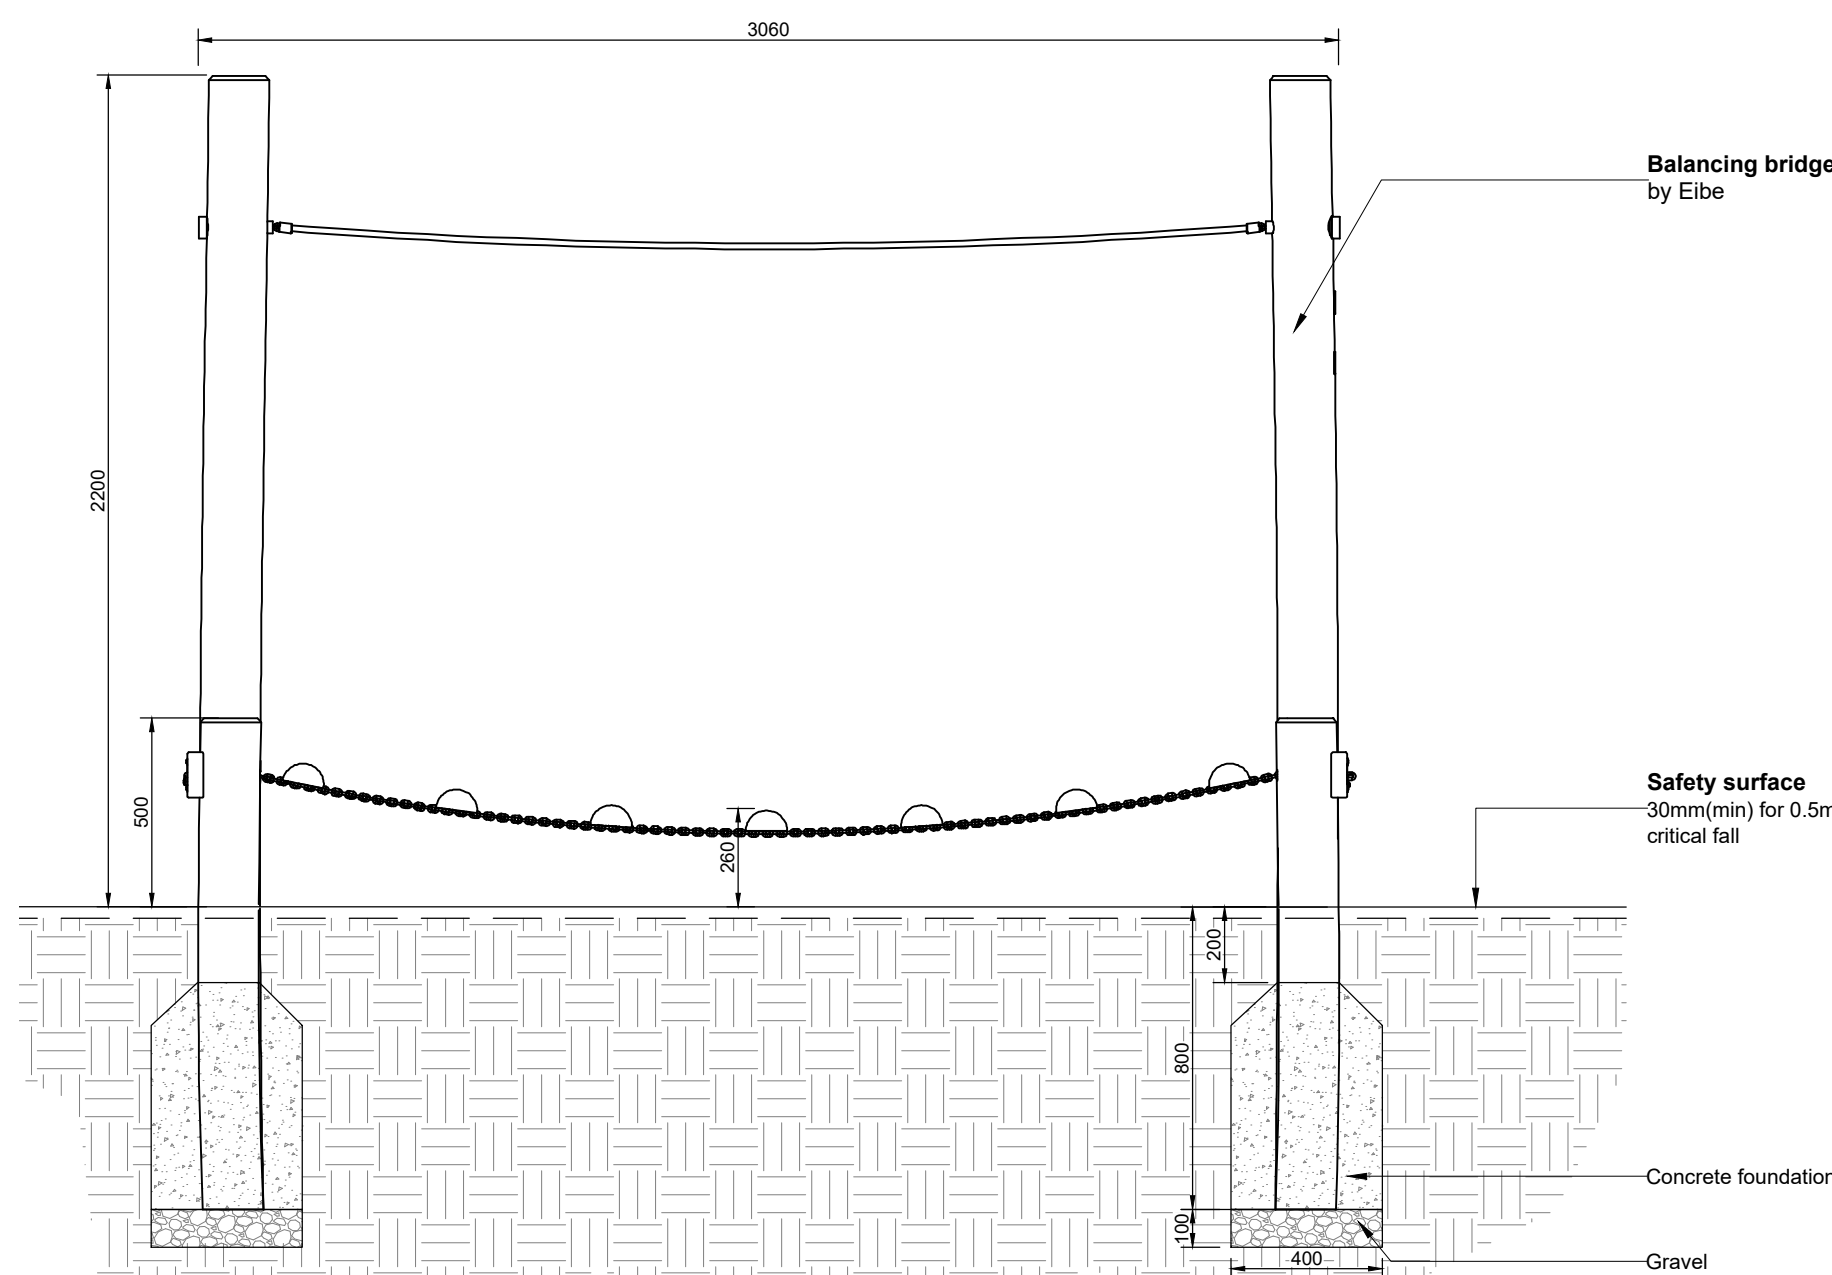

P18 Balancing bridge
Scale: 1:50, Land. spec.: Q52.324

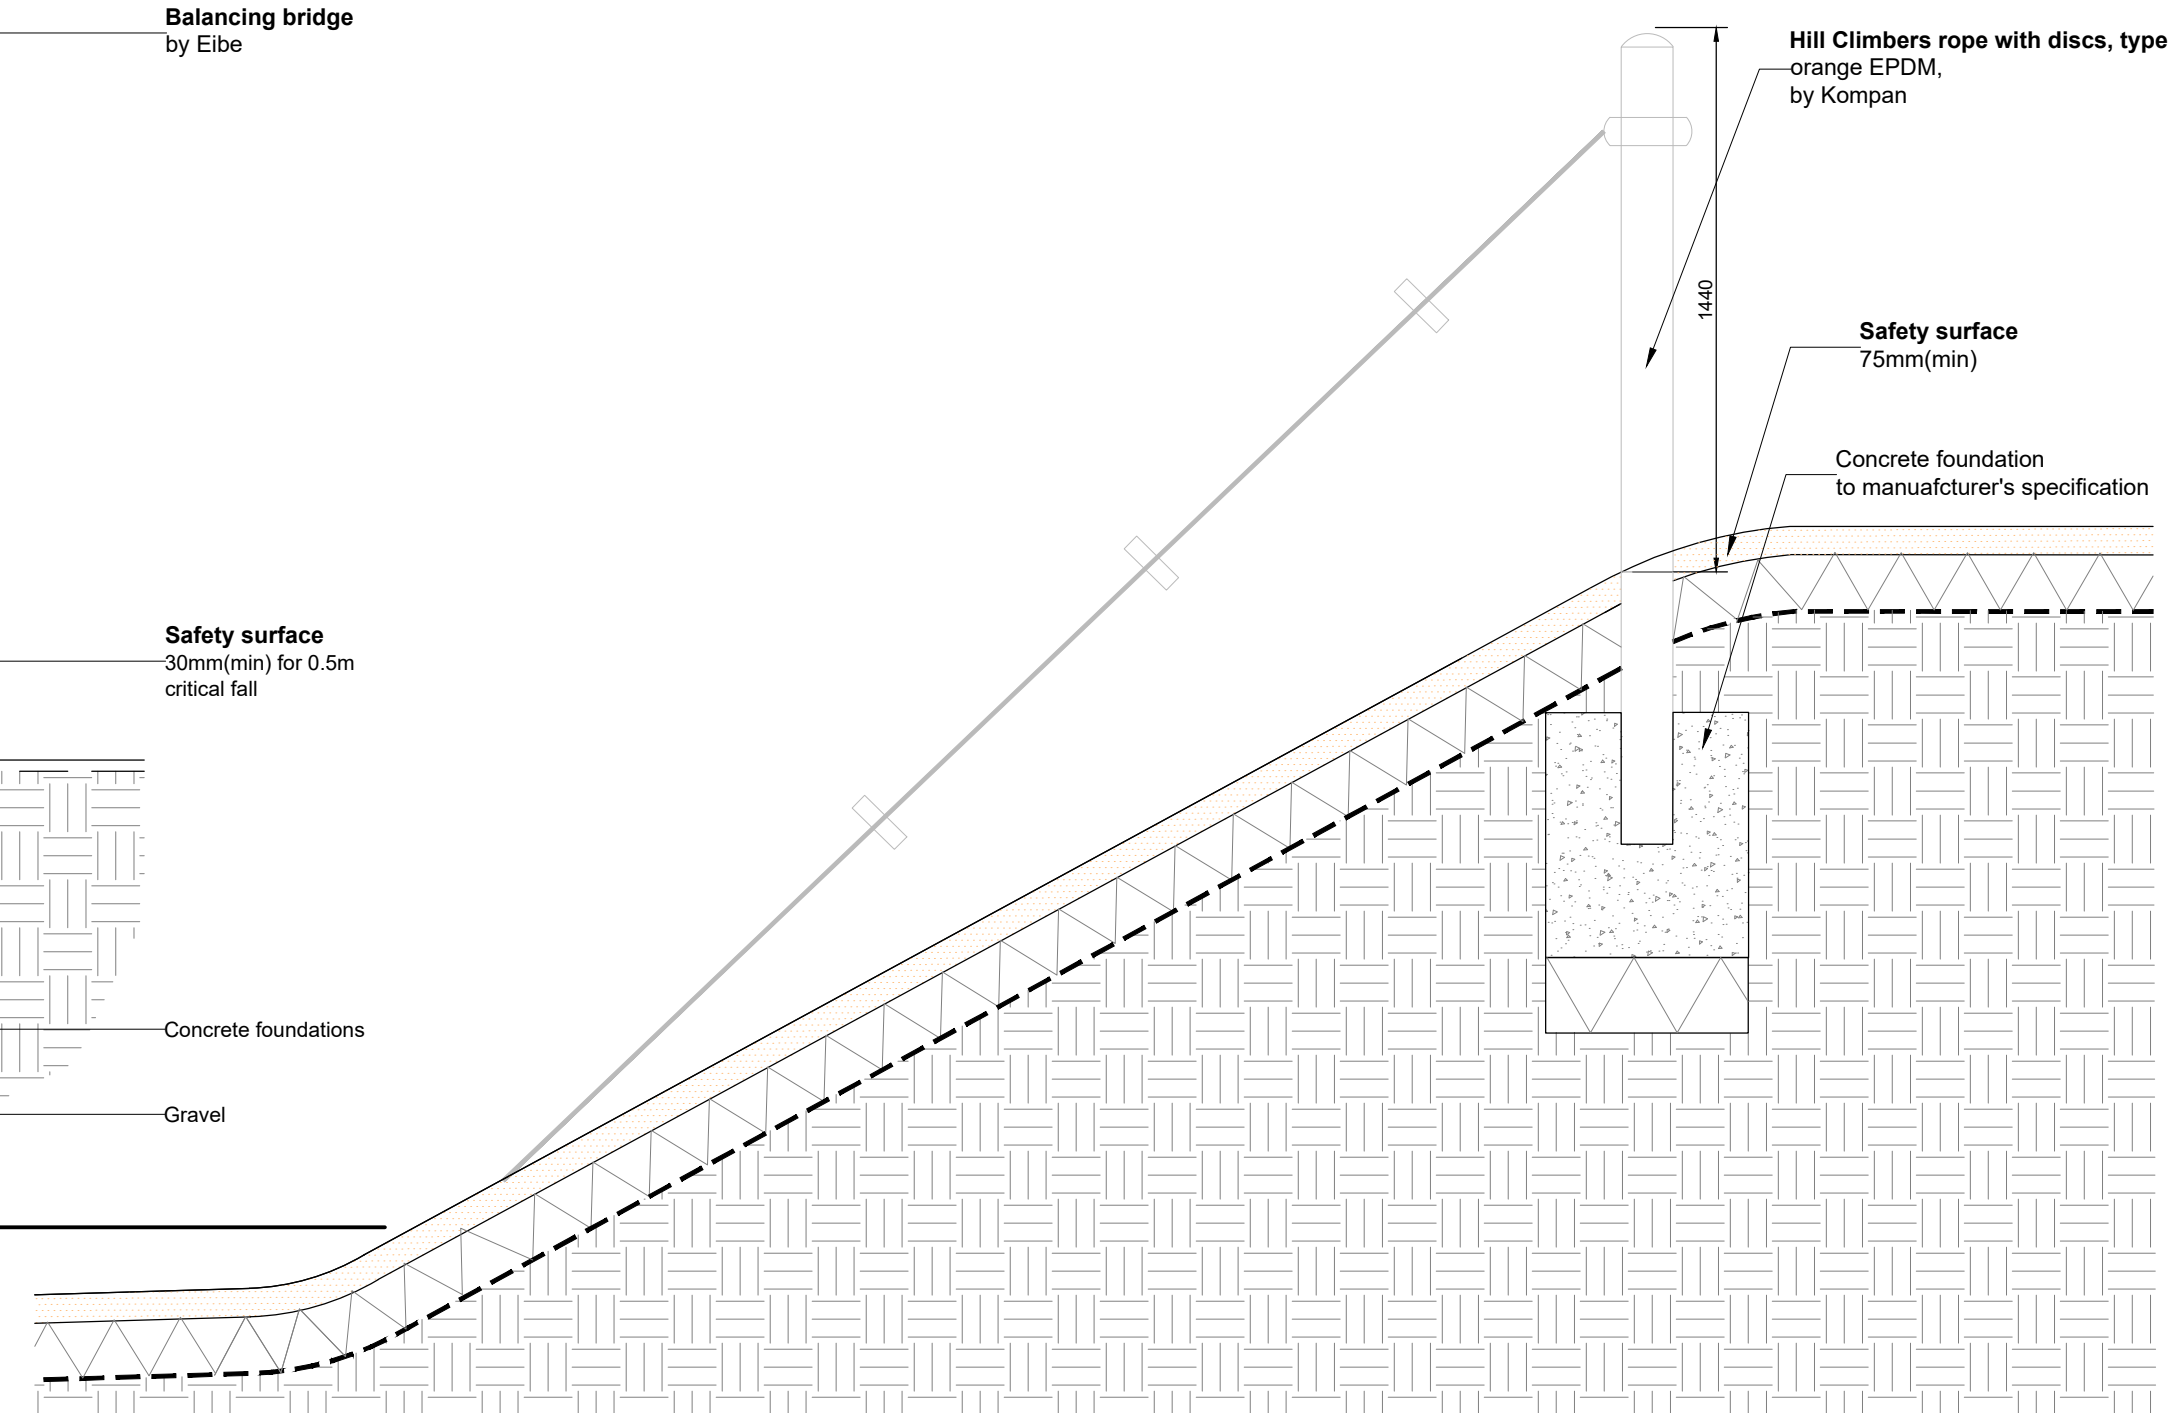

P26 Climbing rope
Scale: 1:20, Land. spec.: Q52.331

DO NOT SCALE FROM DRAWING

Drawing Information Copyright of Place Design + Planning Ltd. 2008 All Rights Reserved	SIGNIFICANT HEALTH, SAFETY & ENVIRONMENTAL INFORMATION RELATING TO CDM		
	HEALTH:	Rev.	Description
	SAFETY:	date	by
	ENVIRONMENTAL:	checked	
PLEASE NOTE: Figured dimensions take precedent over scale, do not scale from drawings.	All play areas to be reviewed by a Registered Play Inspector prior to procurement and post installation.	T00	For Stage 3b package.
		C00	First issue.
		C01	Minor amendments.
		C02	Minor amendments.
Inform Place Design + Planning Ltd of any discrepancies before works commence on site.	IT IS ASSUMED ALL WORKS WILL BE CARRIED OUT BY A COMPETANT CONTRACTOR WORKING, WHERE APPROPRIATE, TO AN AGREED METHOD STATEMENT	31/05/22	CHC GH
		24/08/22	CC GH
		01/03/23	CHC GH
		28/11/23	CHC GH
All dimensions to be checked on site			

NOTE:
All foundations to manufacturers specifications, to be reviewed by the project engineer.

Client
St. George North London
St George House
16 The Boulevard
Imperial Wharf
London
SW6 2UB

Project Title
Camden Goods Yard
Drawing Title
Typical play equipment details (3 of 3)
Project Stage
Stage 4

PLACE
Design + Planning
scale Varies at A1 date 09/02/21 draw by CHC ch by GH
CGY00-PLA-XXX-XX-DR-LS-00435 C02

Place Design + Planning Ltd
16 West Barnes Lane
London, SW20 0BU, UK
+44 208944 1940
+44 208944 1117