
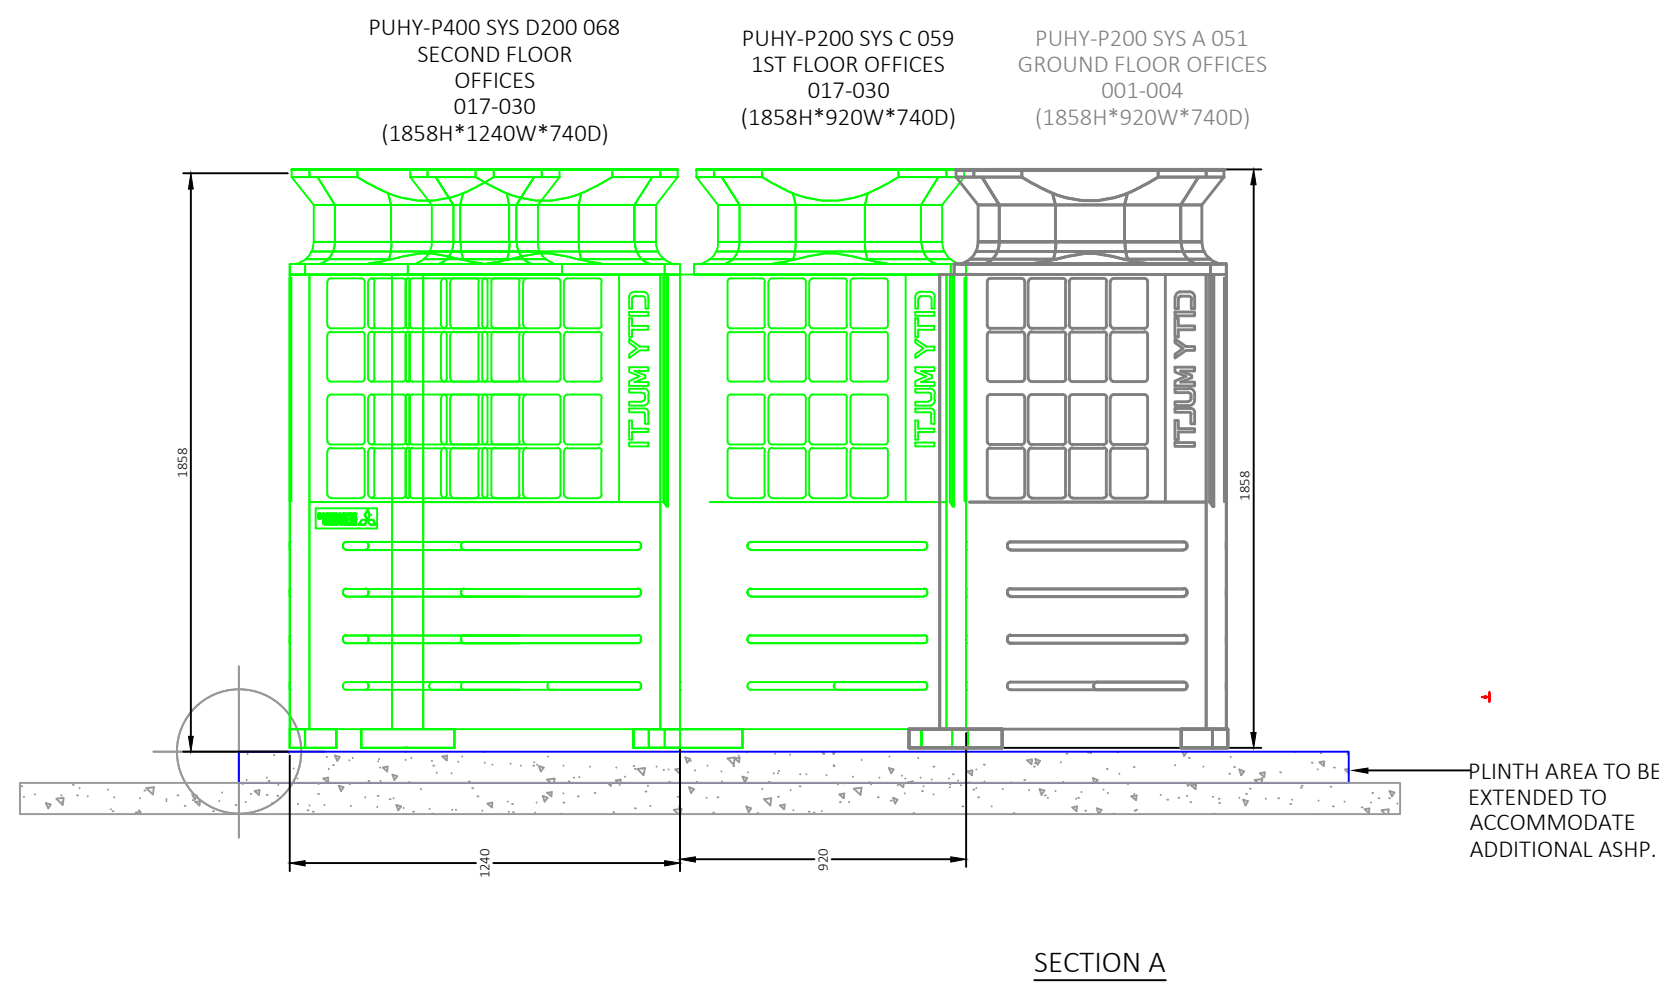
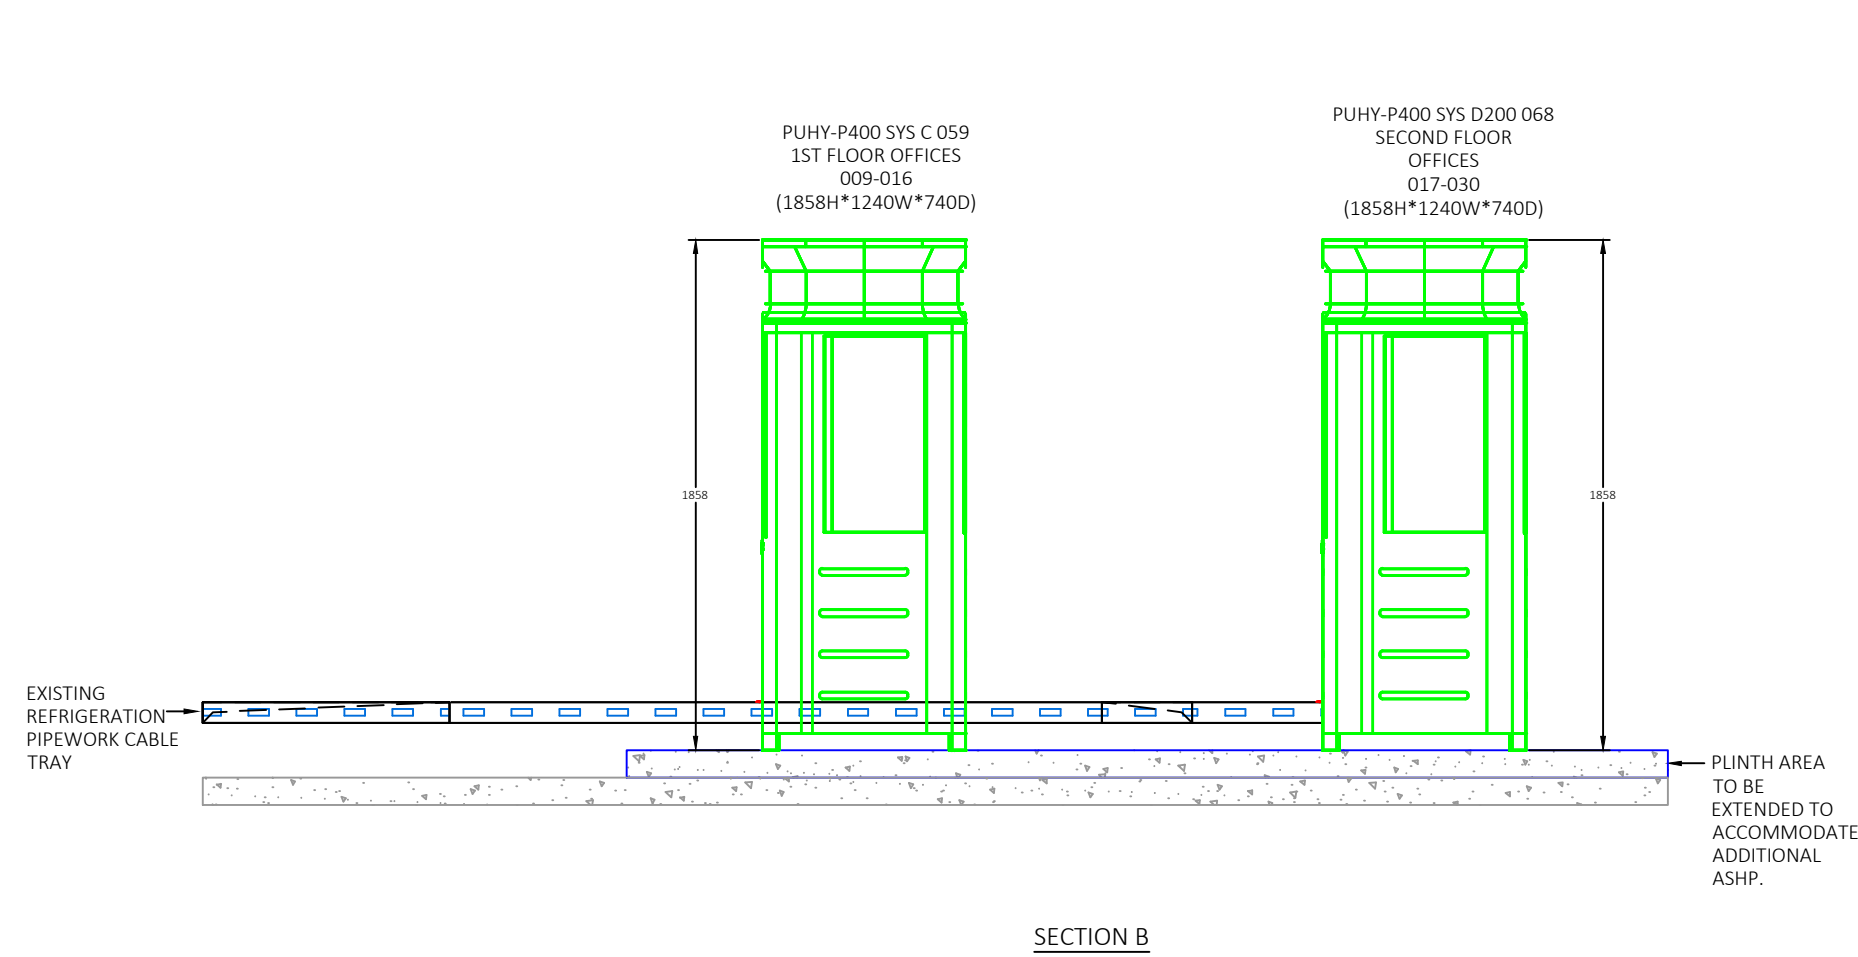


These details are confidential to illustrate the engineering services only for the purpose intended. Arrange to suit current architectural and structural details which may vary to some degree from these details. This drawing must be viewed and printed using Adobe Acrobat Version 9.0 or above when using as a PDF format. Do not scale from this drawing in either paper or digital format. To check the drawing has been printed at the intended scale this bar should be 25mm long at A3, 50mm long at A1 and 75mm long at A0.

Notes

1. THIS DRAWING SHOULD BE READ IN CONJUNCTION WITH ALL OTHER CONTRACT DOCUMENTATION.
- 2.

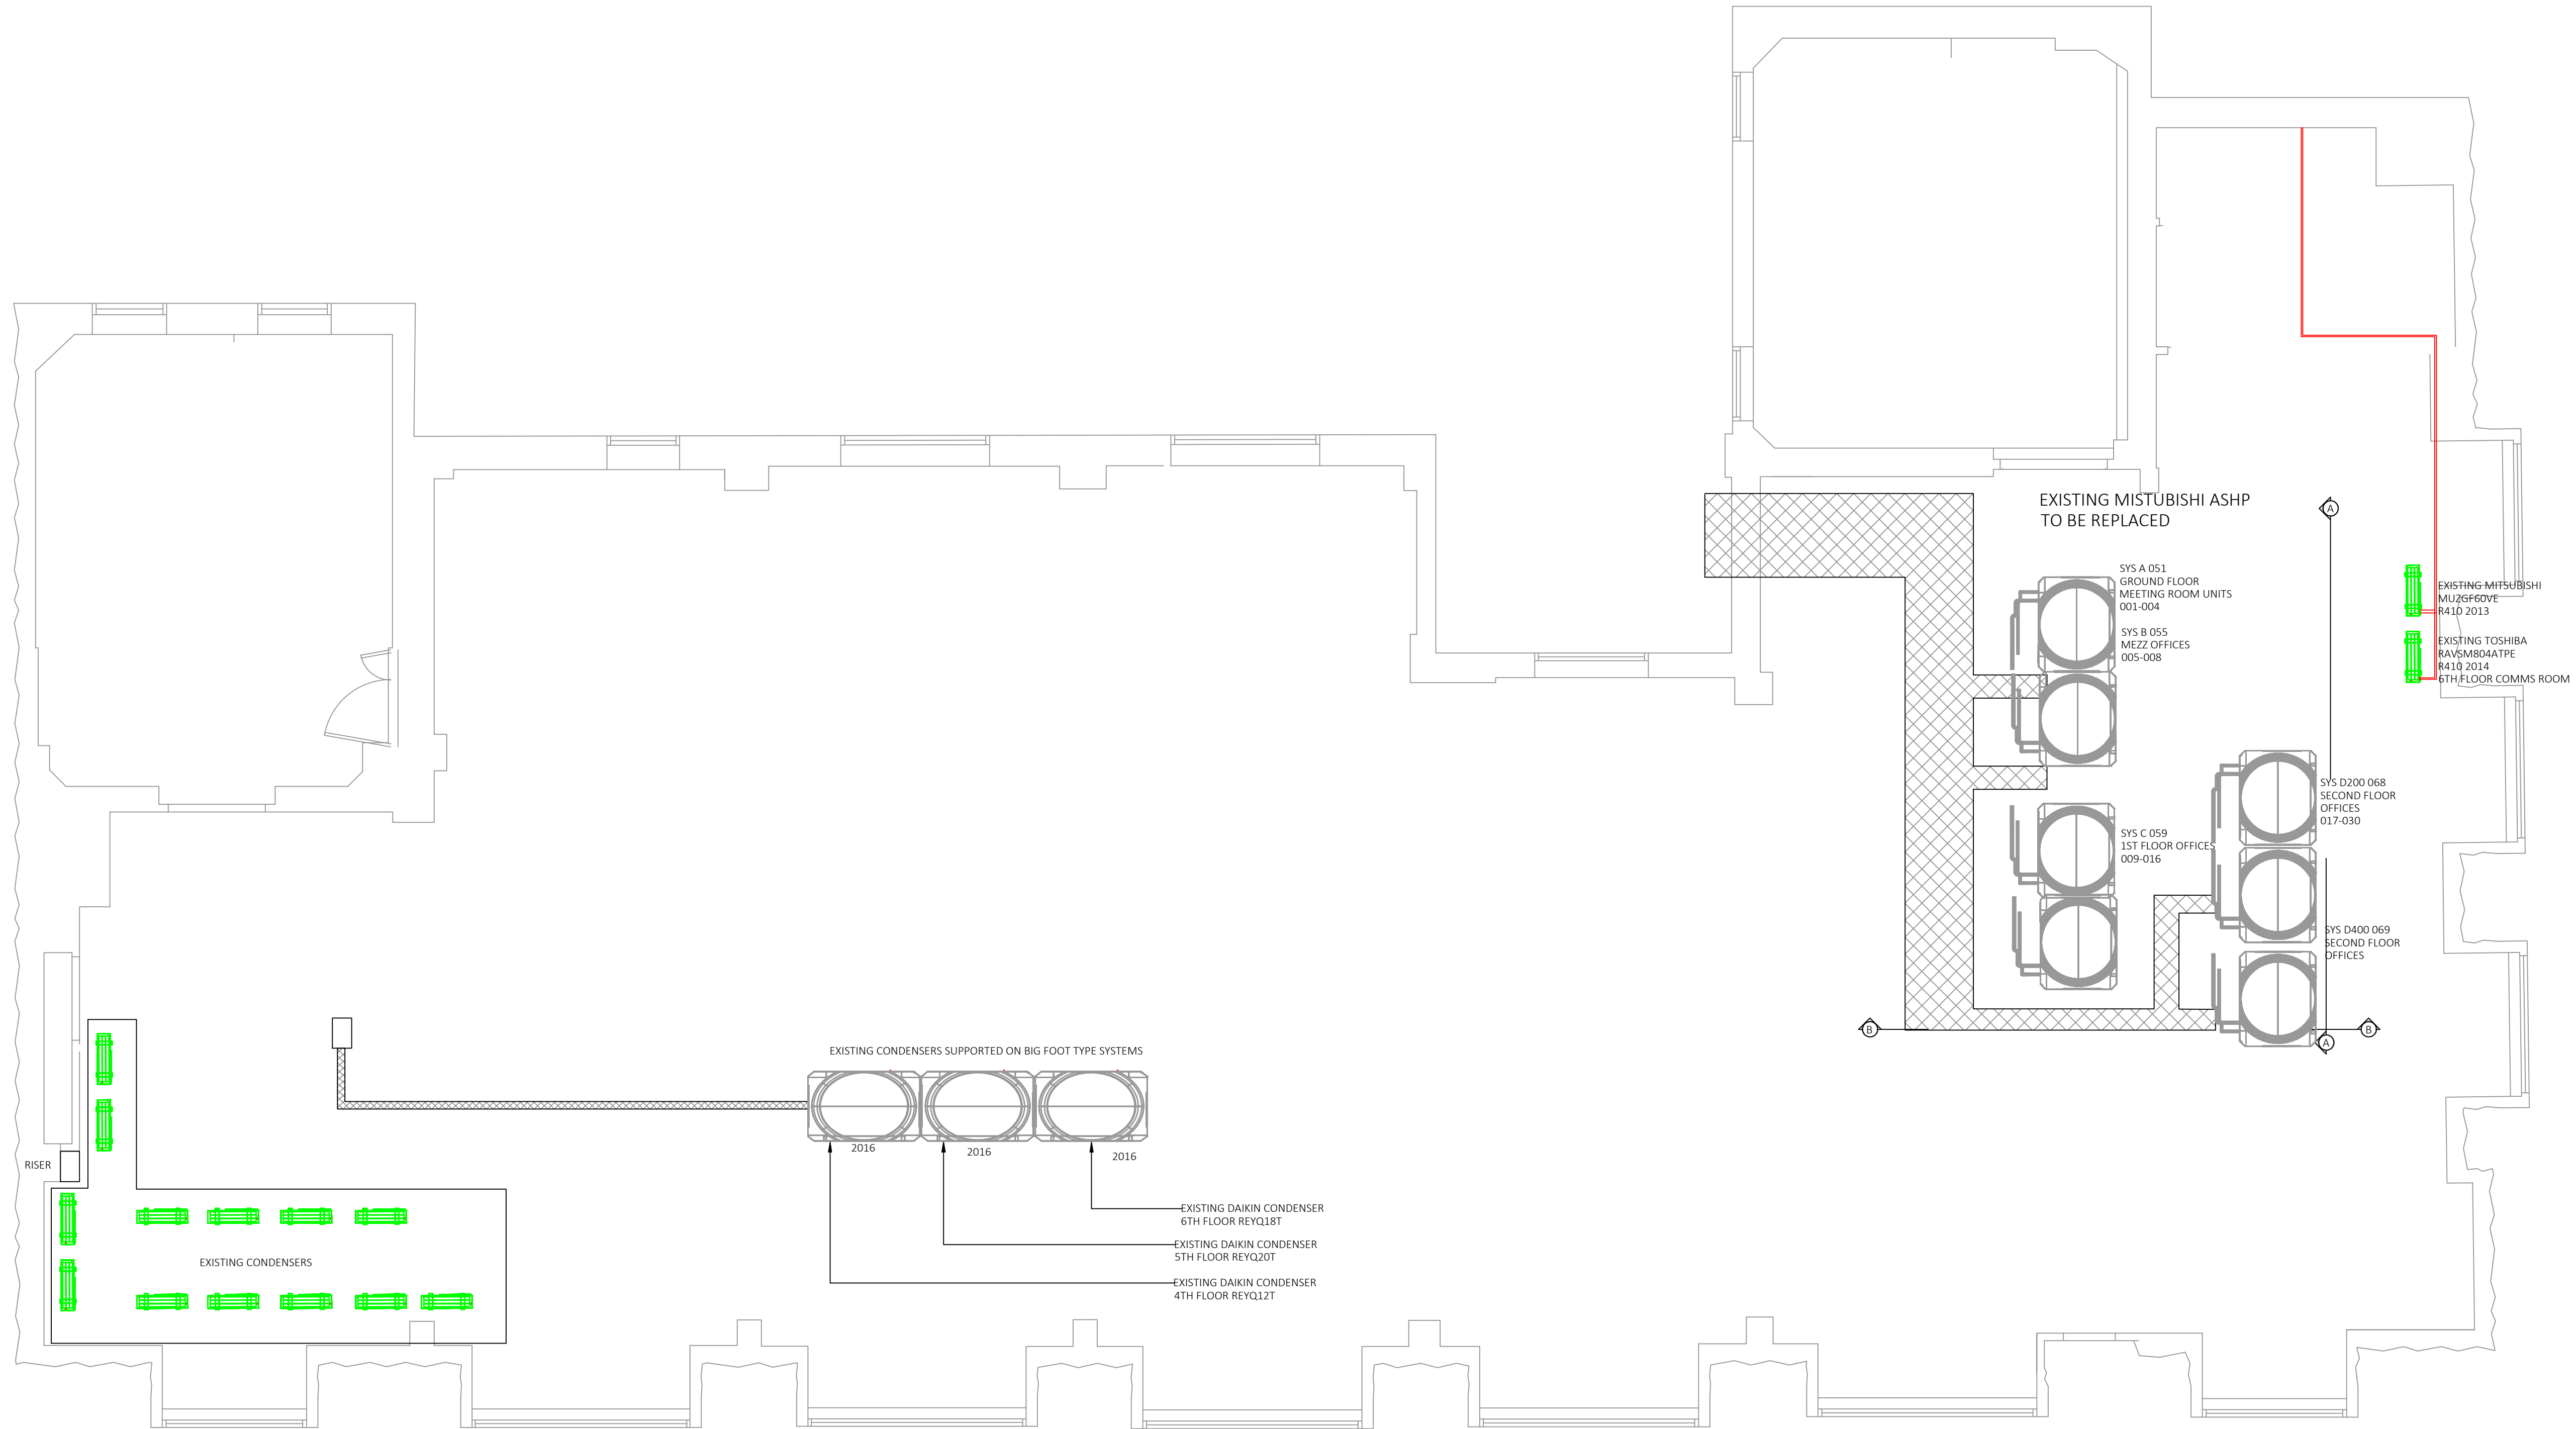

2	CONSTRUCTION ISSUE	SCF	MB	IL	14.11.2023
1	TENDER ISSUE	SCF	MB	IL	13.09.2023
0	TENDER ISSUE	VG	MB	IL	26.06.2023
REV	AMENDMENTS	DRAWN	CHECKED	APPROVED	DATE
CLIENT CVCP PROPERTIES PLC					
PROJECT WOBBURN HOUSE 20 TAVISTOCK SQUARE, WC1H 0HW					
TITLE EXISTING ROOF HEATING AND COOLING LAYOUT					
DRAWING NUMBER 11030-CBG-XX-RF-DR-EX-M-13001	SCALE 1:50 @A1				
STATUS CONSTRUCTION ISSUE	REVISION 2				
		DO NOT SCALE	©CBG Consultants Ltd		