


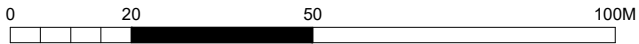

EXISTING SITE LOCATION PLAN
SCALE 1:1250



PROPOSED BLOCK PLAN
SCALE 1:500



DRAWING EXISTING SITE LOCATION & BLOCK PLAN STATUS PLANNING	NOTES REV B - 23/10/23 BUILDING HEIGHT / SIZE REDUCED	DRAWN BY LS	CHECKED BY	SCALE 1/1250 @ A4 1/500 @ A4	DATE 23.10.2023
		DRAWING NUMBER 2209.PL.01			REVISION C

PROJECT JAMES DELANEY	SITE ADDRESS FLAT 6, 9-11 BELSIZE GROVE, NW3 4UU
STAGE PLANNING	

ecospace
architecture, naturally

5A/6A, ILIFFE YARD
LONDON SE17 3QA
T: 020 7703 4004
F: 020 7708 4750
E: info@ecospacestudios.com