


SIDE ELEVATION (TOWARDS No 14 Wedderburn Road)

0 1 2 3m

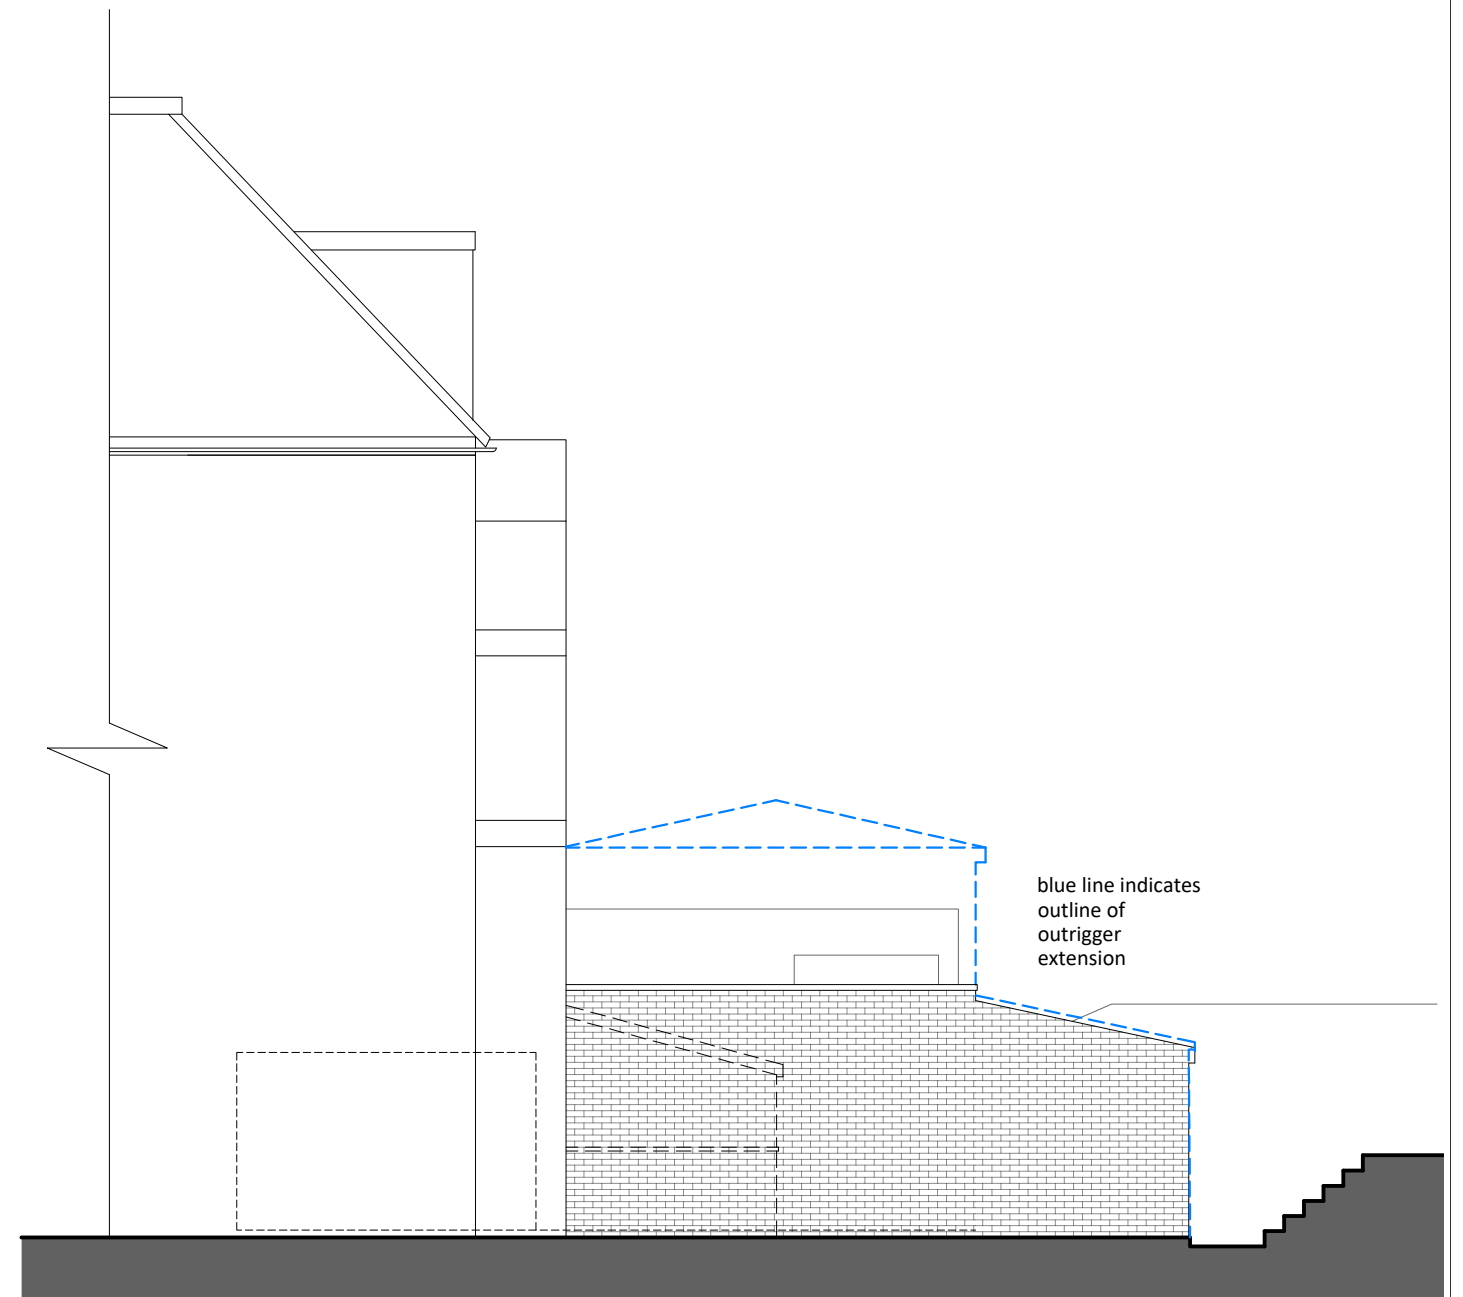

SIDE ELEVATION (towards No 18 Wedderburn Road)



6 Wrotham Business Park  
Barnet, Herts  
EN5 4SZ  
t: 0208 275 1080  
e: [enquiries@planningconsent.com](mailto:enquiries@planningconsent.com)  
w: [www.planningconsent.com](http://www.planningconsent.com)

Drawing Title:  
**Proposed side  
elevations**  
Project:  
Single storey rear  
extension  
Location:  
Flat 1, 16 Wedderburn  
Road, London NW3

Scale: 1:100@A3  
Drwn: srt  
Date: Oct 2023

Drawing No:

**5415 05**

Copyright and design right held by Stuart Henley & Partners Ltd. No unauthorised reproduction permitted.