


SIDE ELEVATION (TOWARDS No 14 Wedderburn Road)

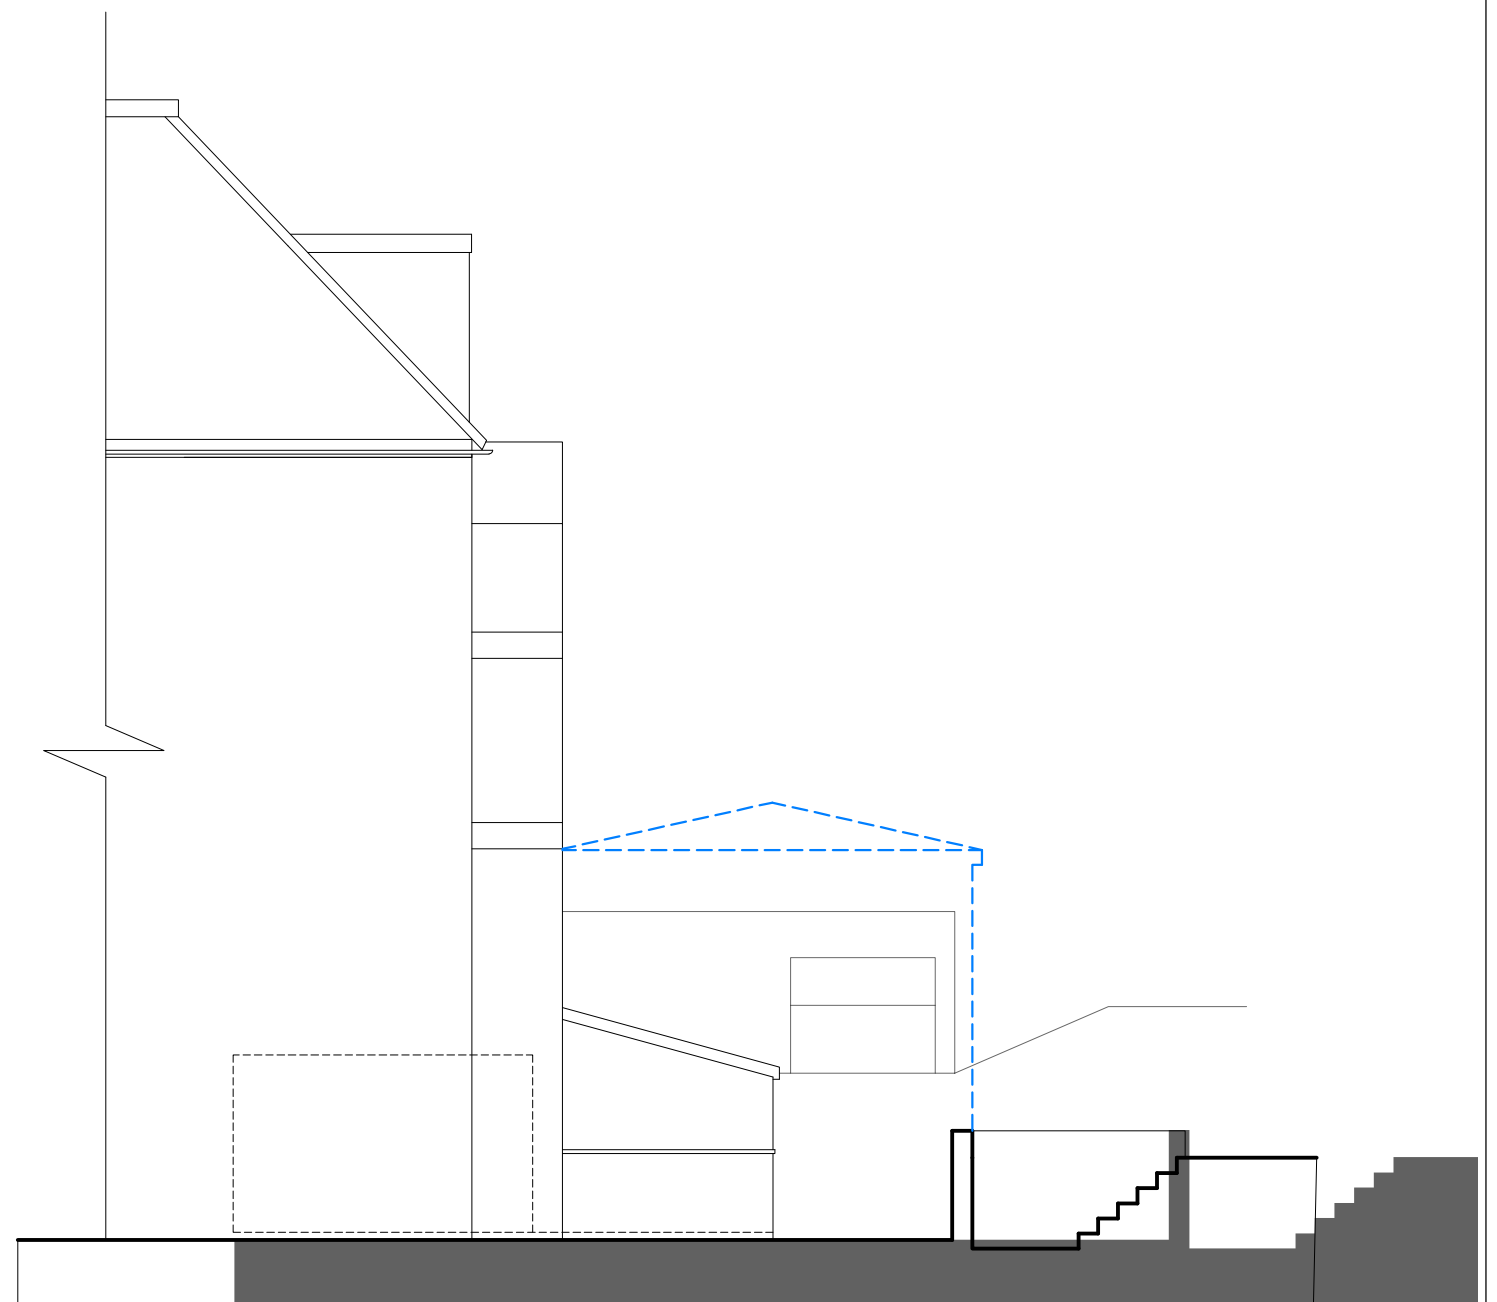

SIDE ELEVATION (towards No 18 Wedderburn Road)



6 Wrotham Business Park
Barnet, Herts
EN5 4SZ
t: 0208 275 1080
e: enquiries@planningconsent.com
w: www.planningconsent.com

Drawing Title:
Existing side elevations

Scale: 1:100@A3

Drwn: srt

Project:
Single storey rear
extension

Date: Oct 2023

Location:
Flat 1, 16 Wedderburn
Road, London NW3

Drawing No:

5415	03	
-------------	-----------	--

Copyright and design right held by Stuart Henley & Partners Ltd. No unauthorised reproduction permitted.