




1 ISOMETRIC VIEW

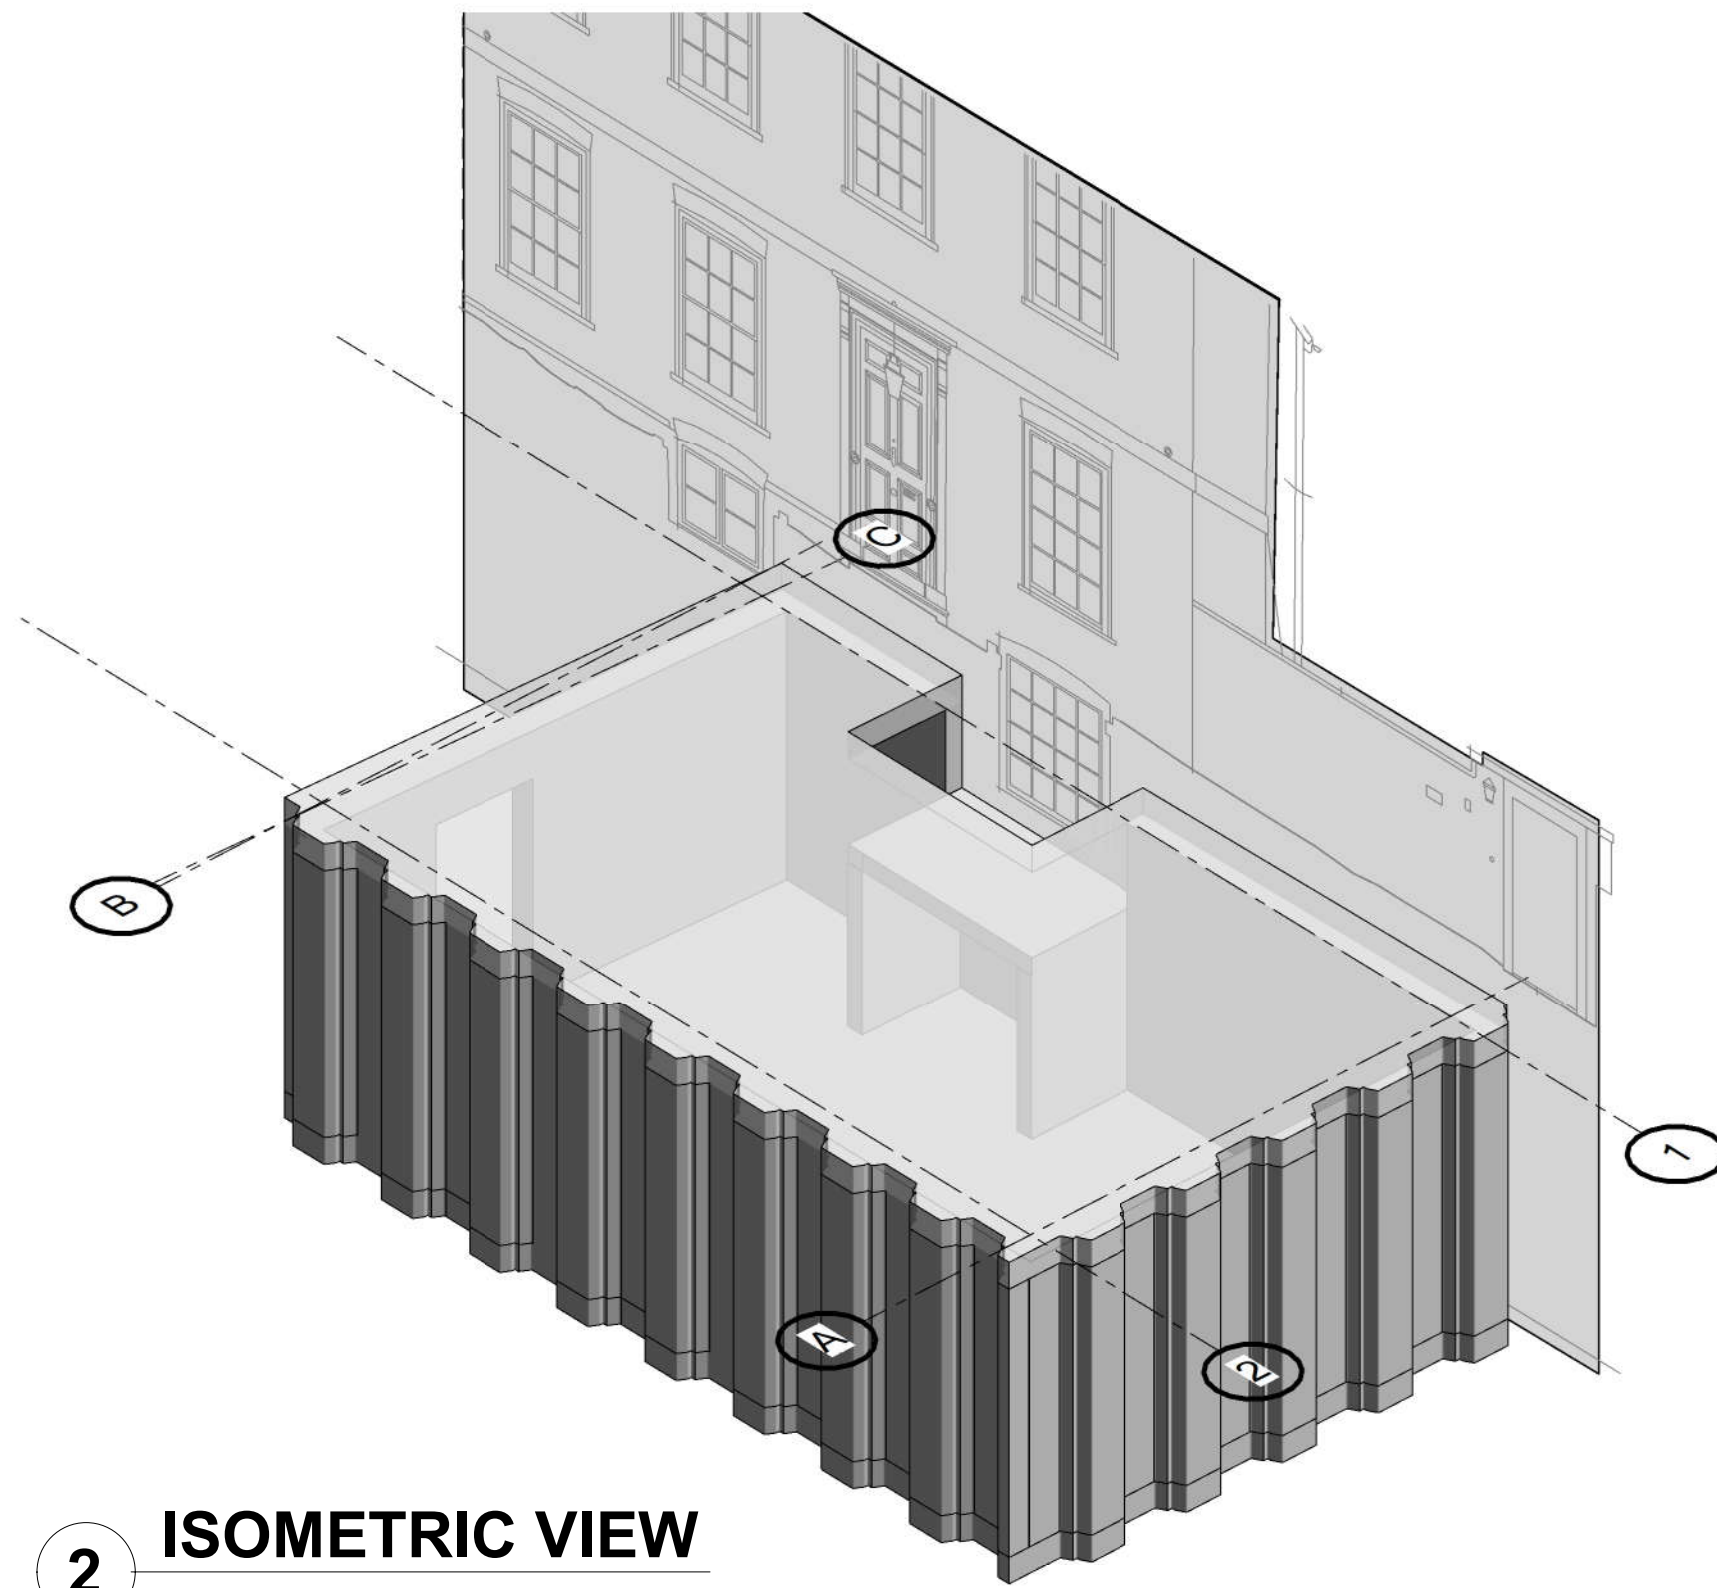


2 ISOMETRIC VIEW

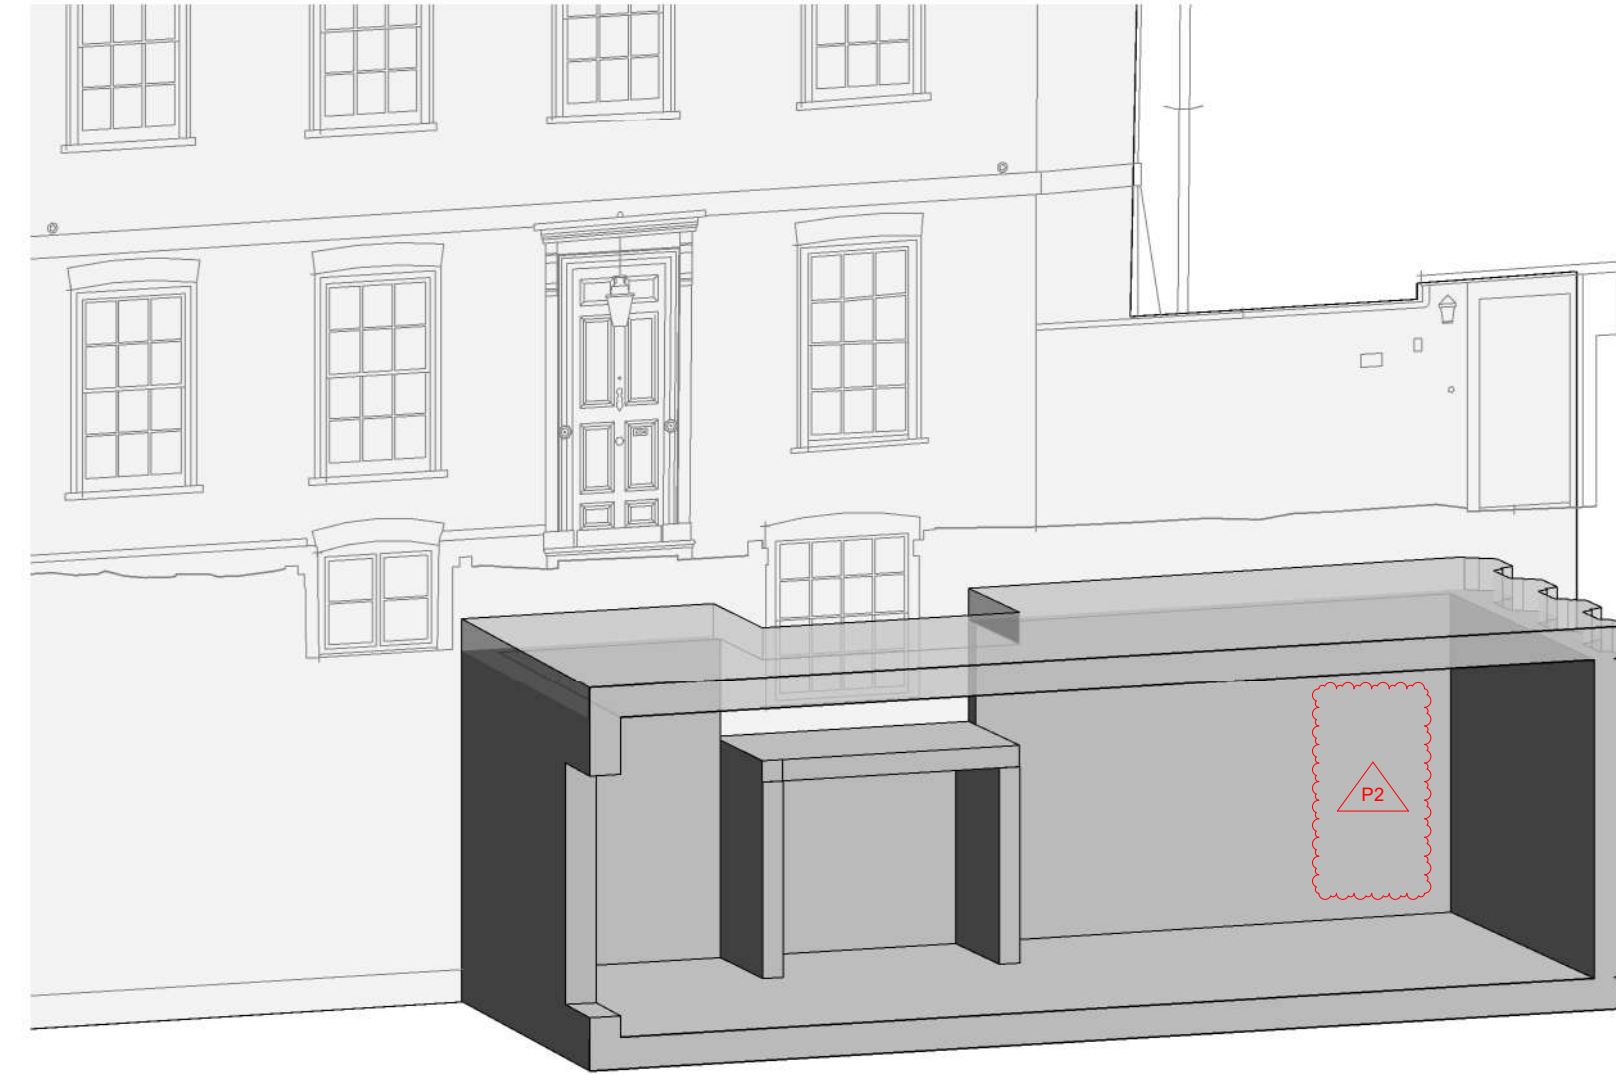


3 ISOMETRIC VIEW

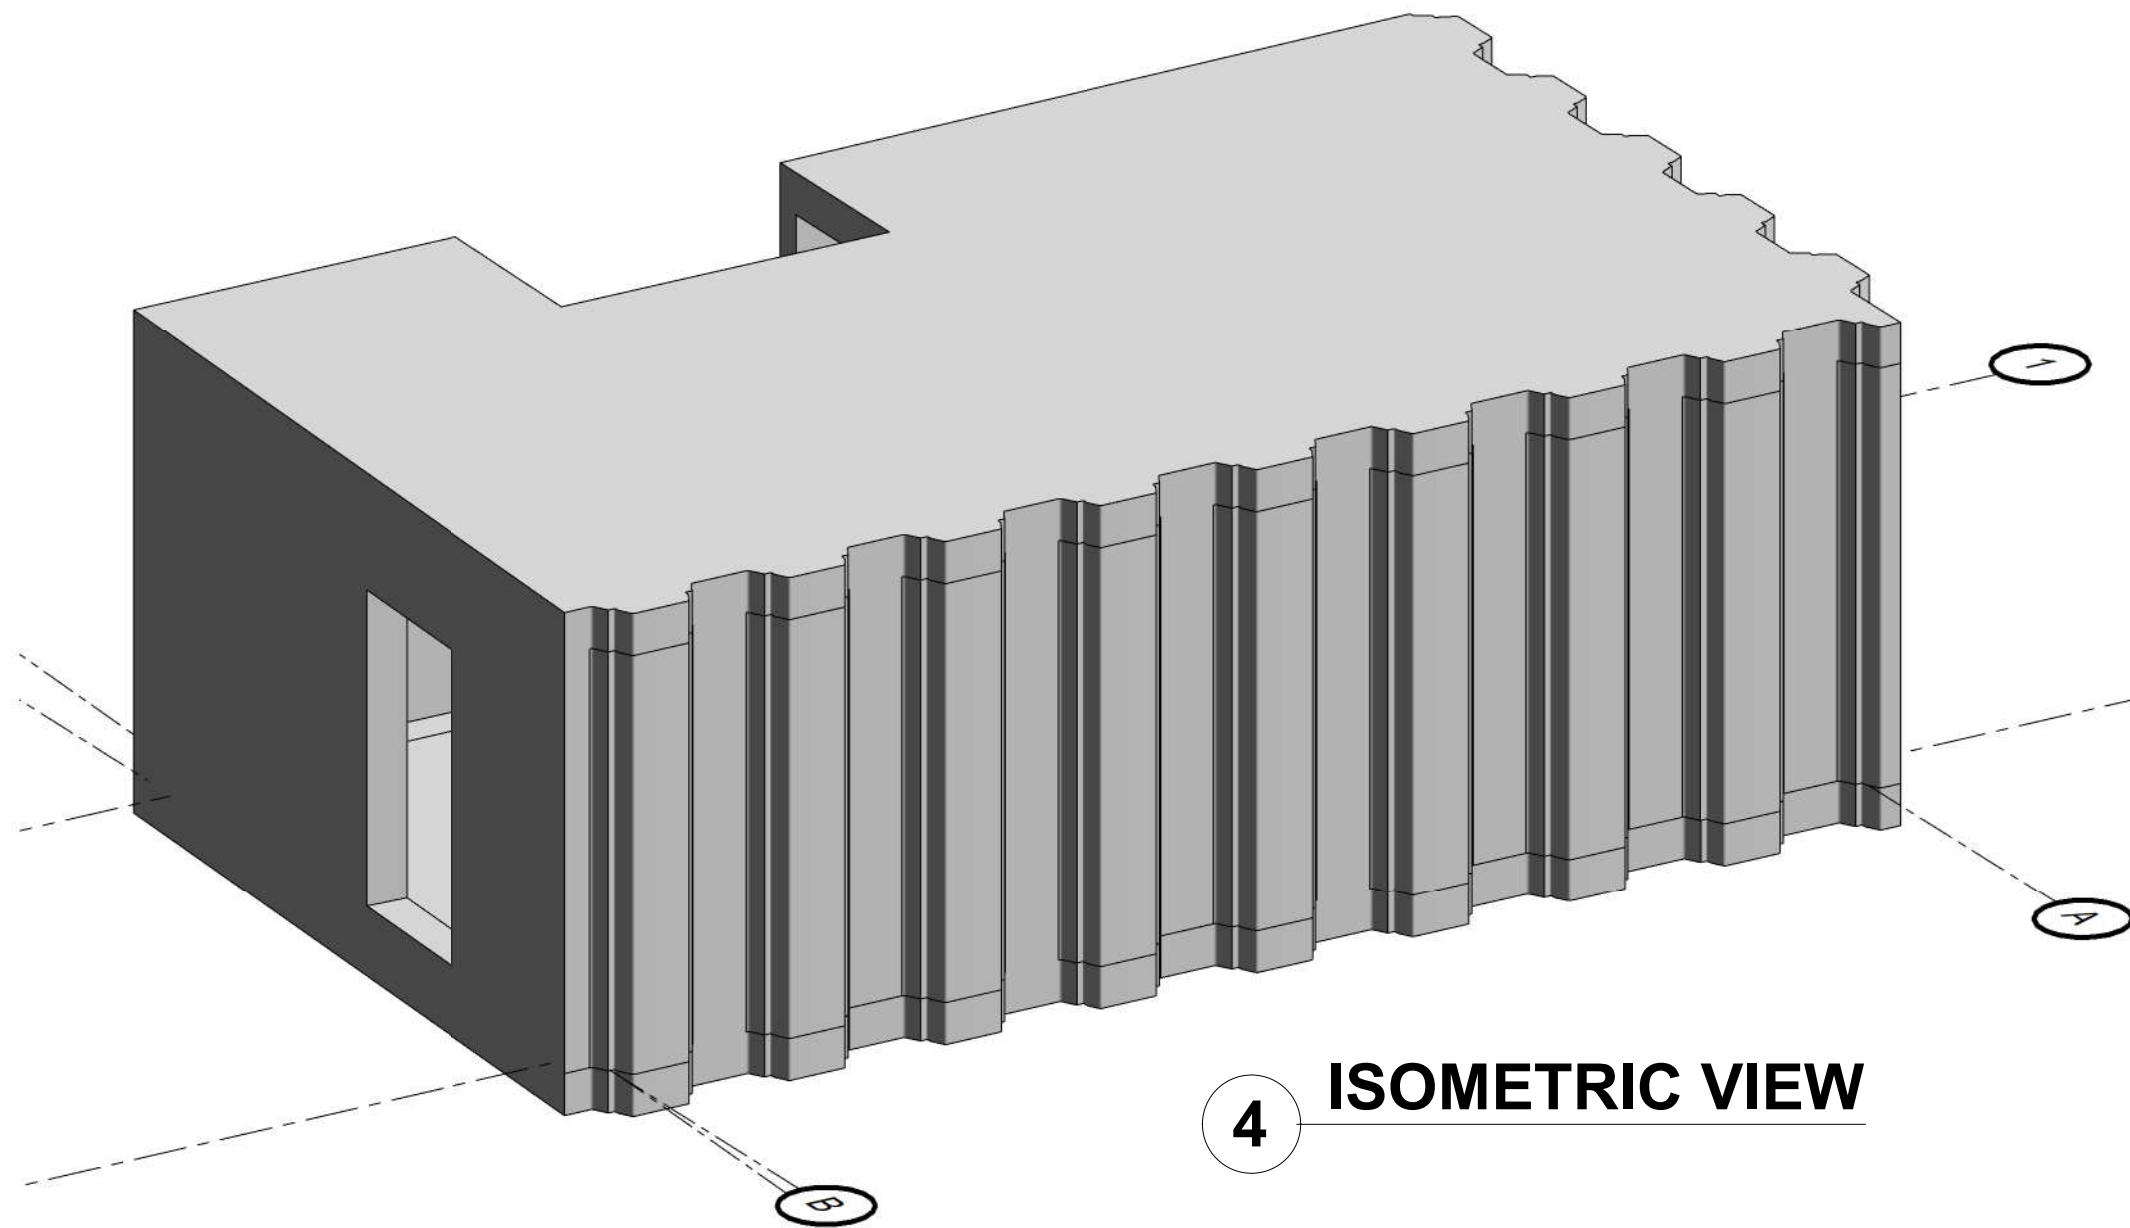

4 ISOMETRIC VIEW

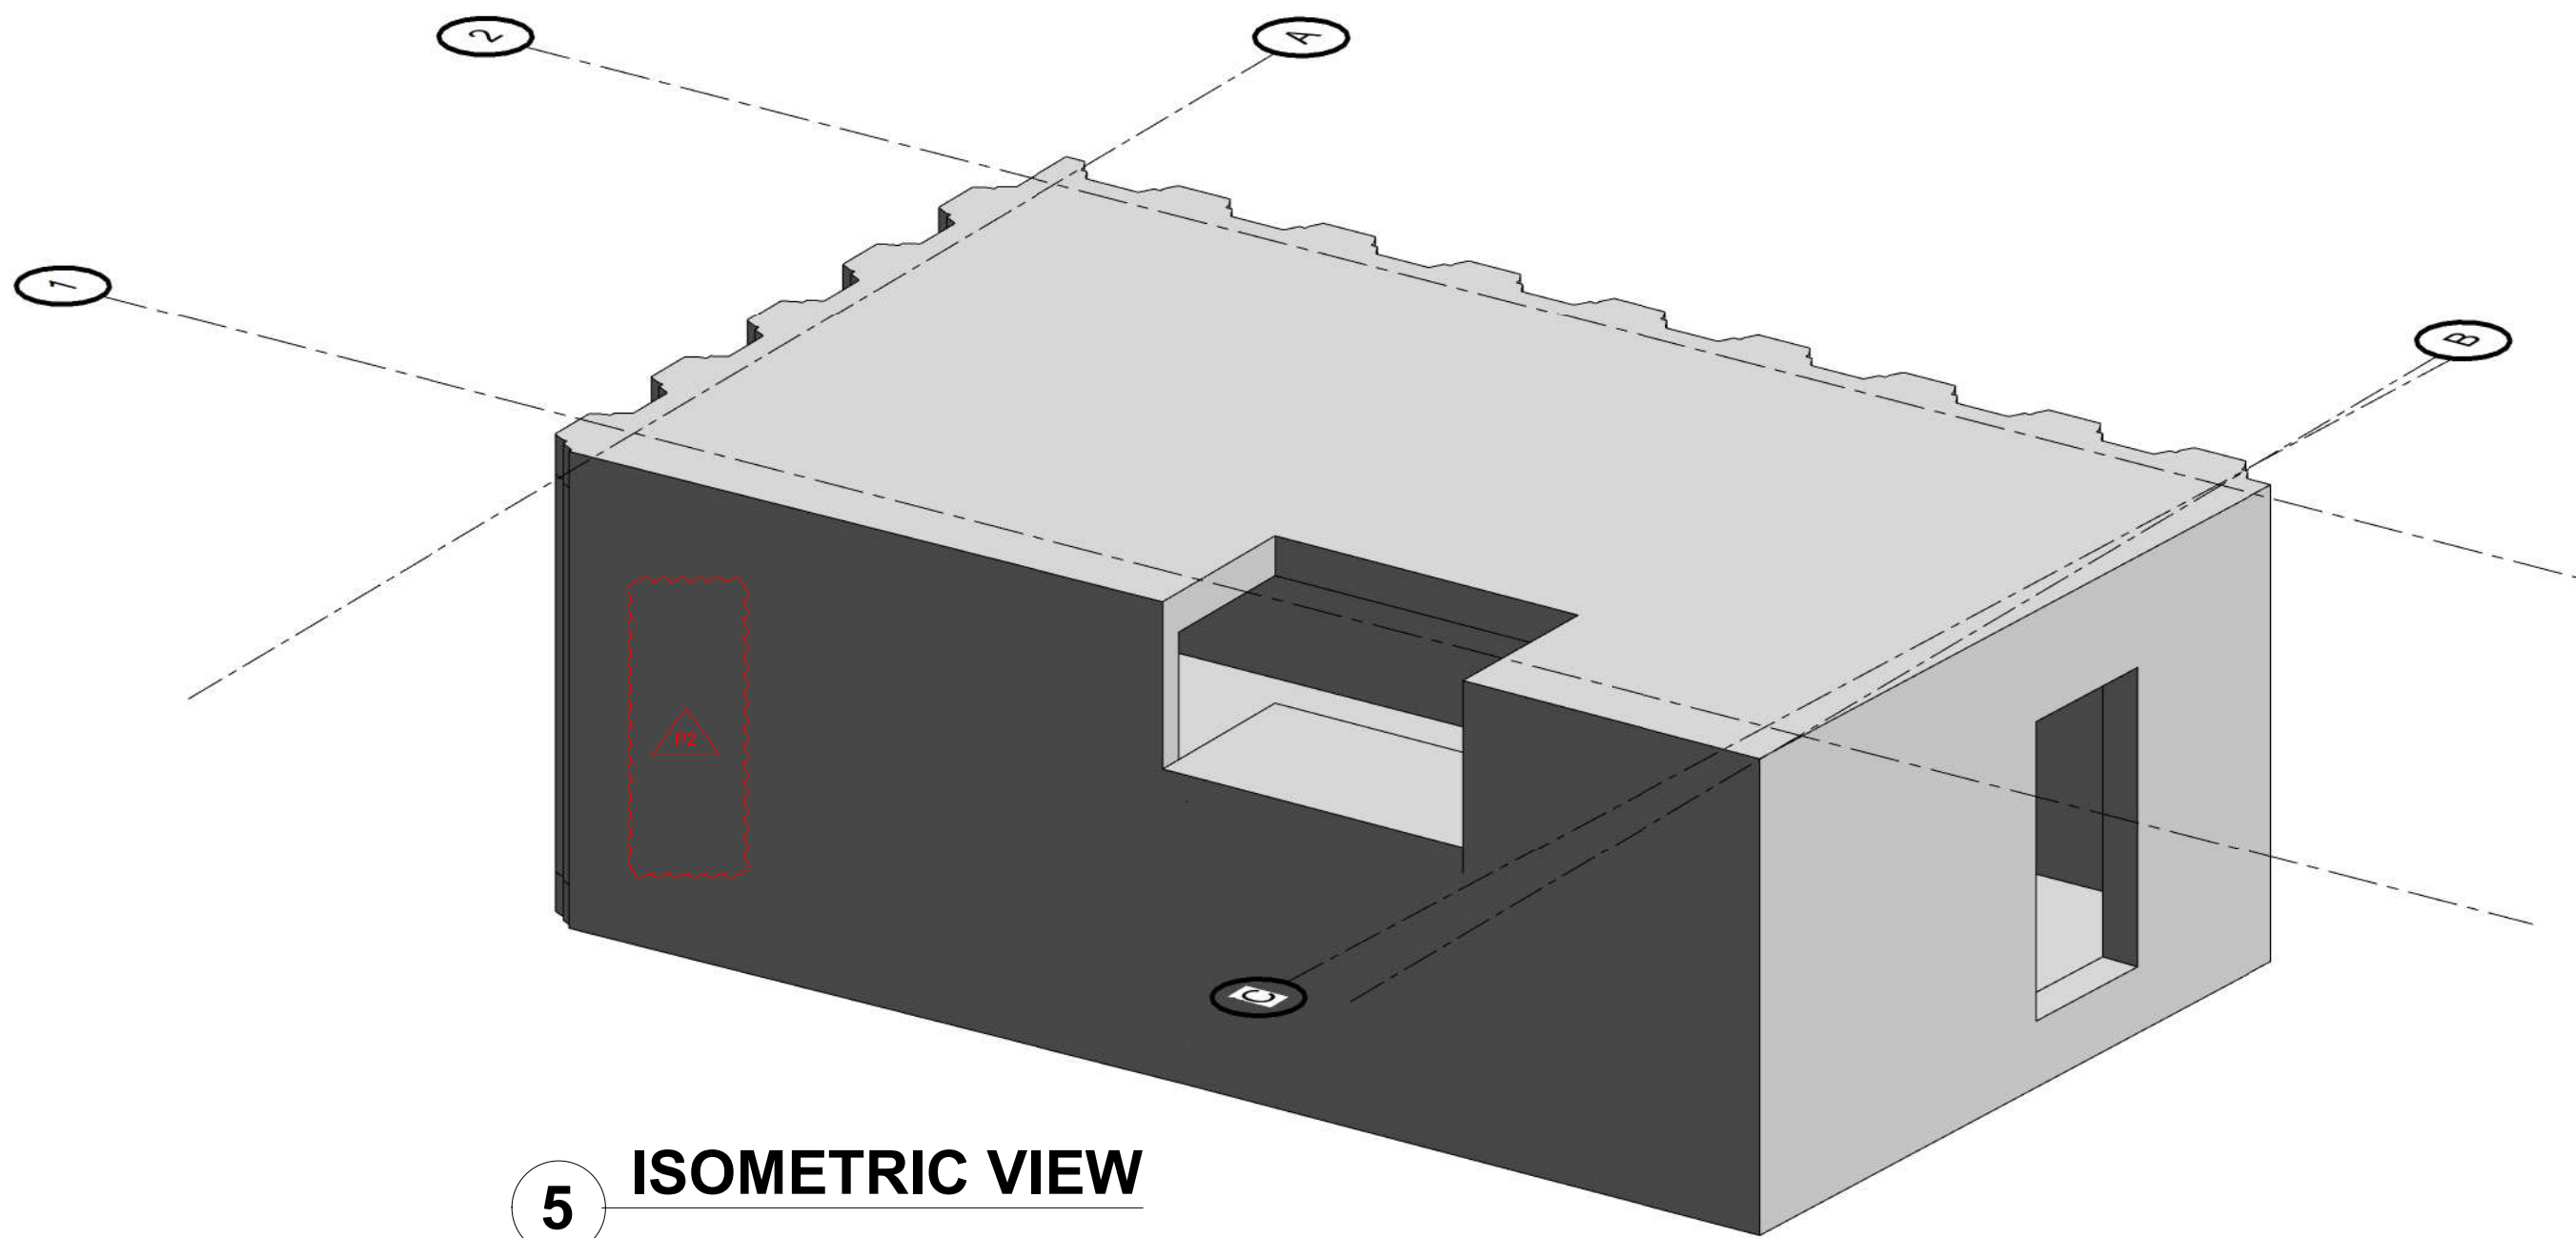

5 ISOMETRIC VIEW

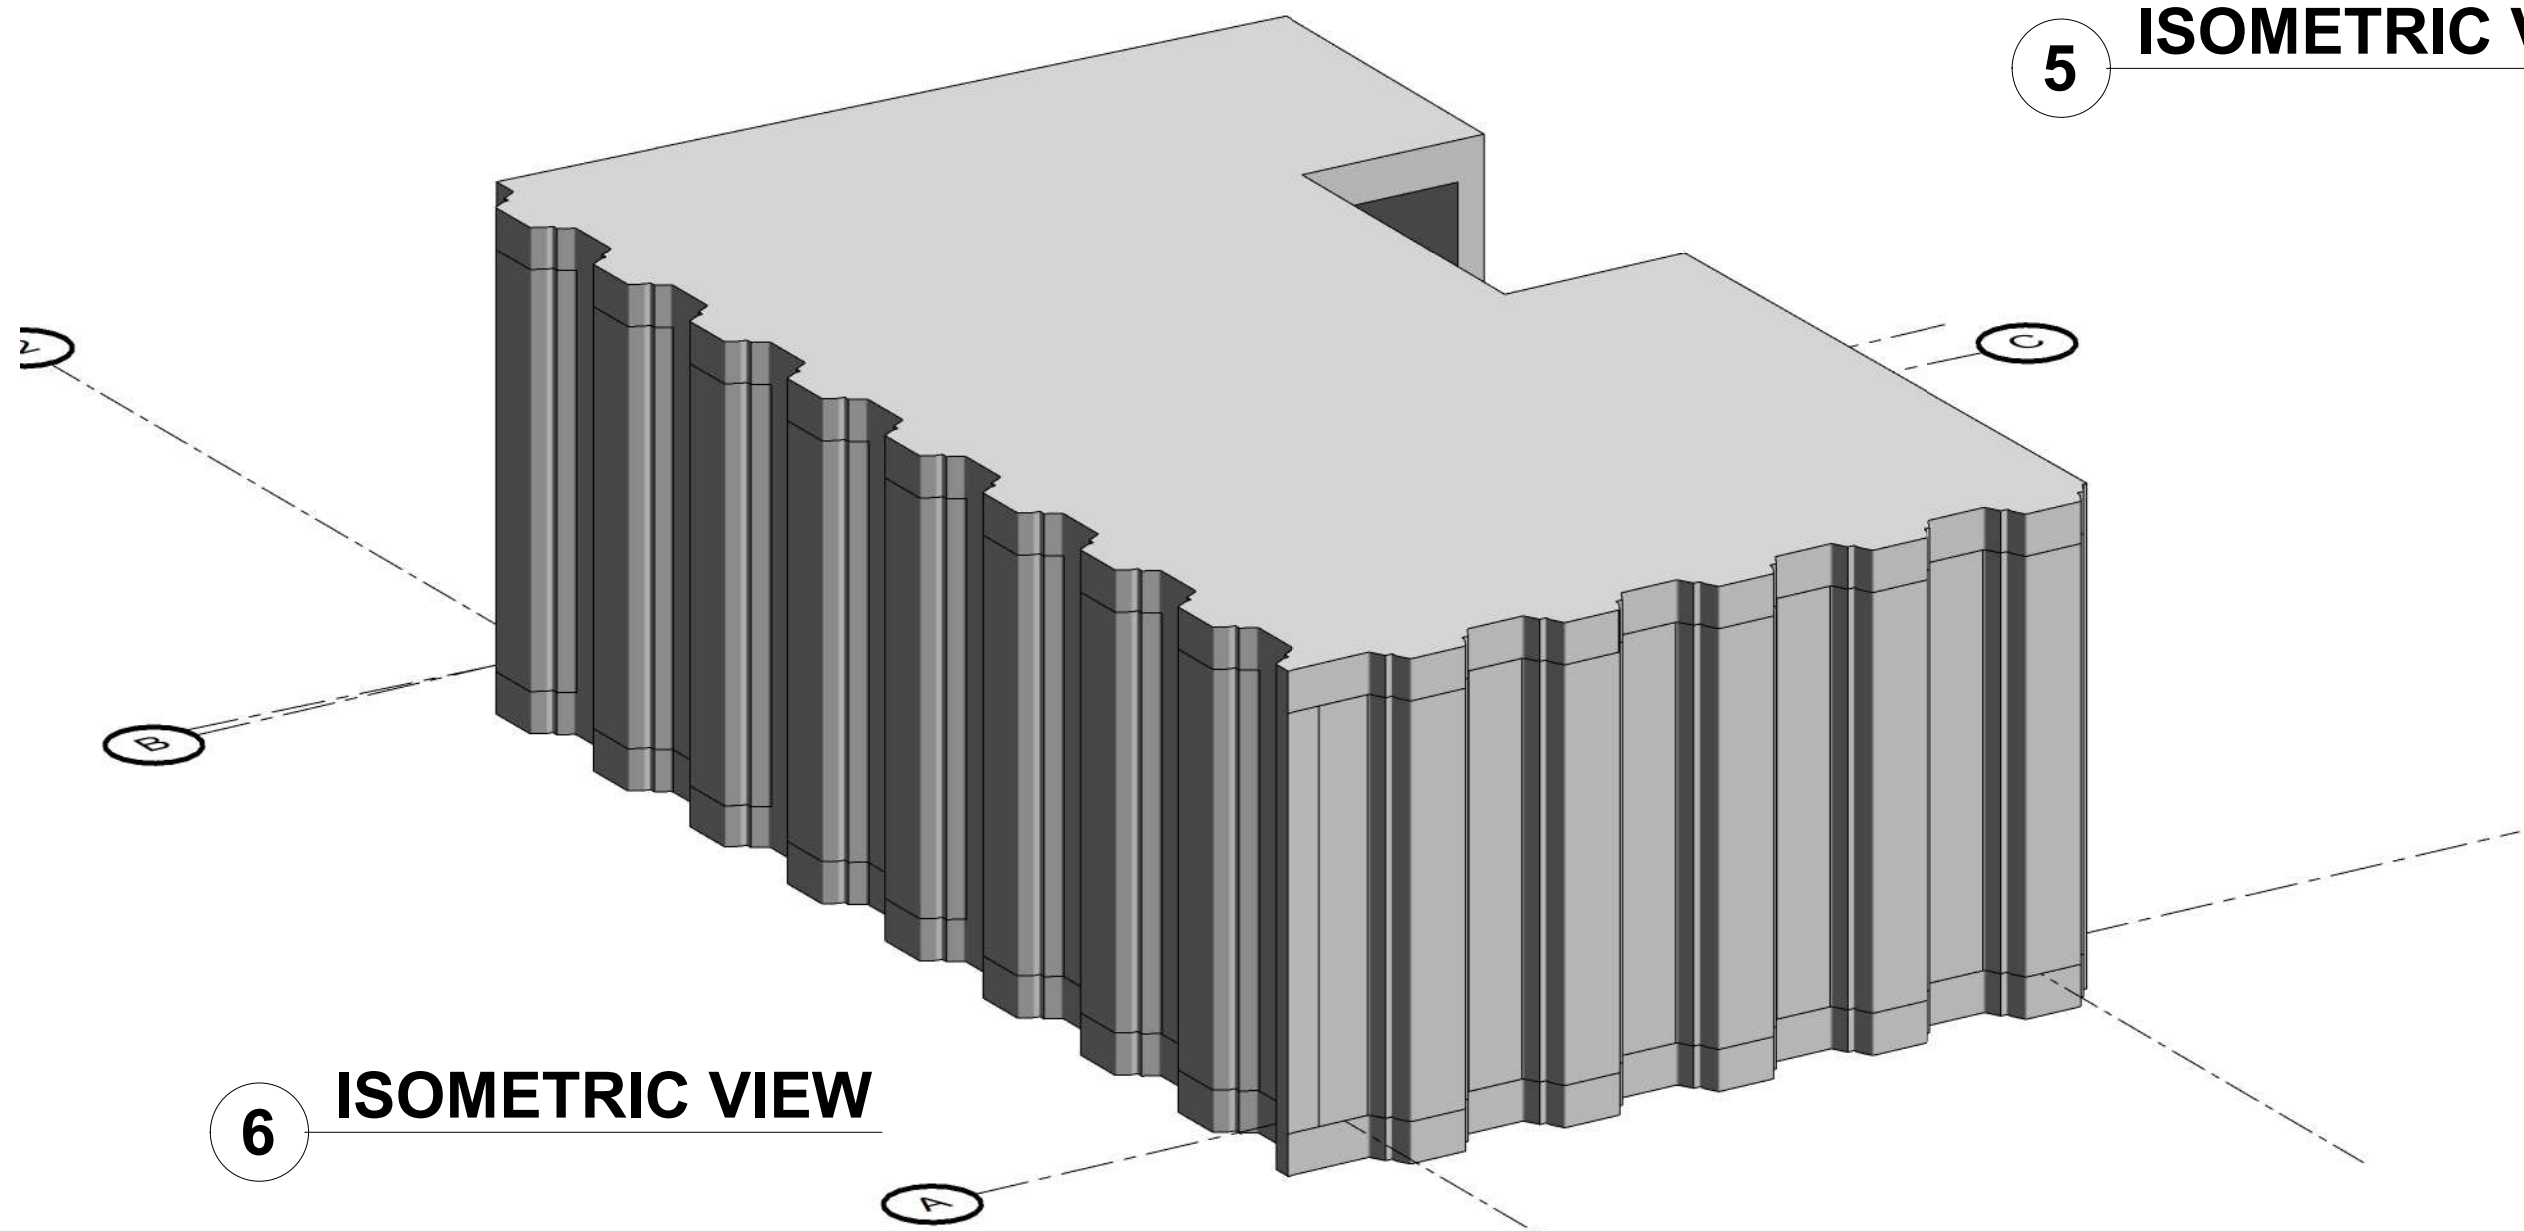

6 ISOMETRIC VIEW

- Notes:
1. THIS DRAWING IS THE COPYRIGHT OF TIER CONSULT LTD AND CANNOT BE REPRODUCED IN ANY FORM WITHOUT WRITTEN CONSENT FROM THE COMPANY.
 2. THIS DRAWING IS TO BE READ IN CONJUNCTION WITH ALL OTHER RELEVANT ARCHITECTS, ENGINEERS AND SPECIALIST'S DRAWINGS TOGETHER WITH THE APPROPRIATE SPECIFICATION.
 3. ALL DIMENSIONS ARE IN MILLIMETRES UNO, FOR THE PURPOSES OF CONSTRUCTION THIS DRAWING MUST NOT BE SCALED AND ONLY WRITTEN DIMENSIONS USED. IT IS THE CONTRACTOR'S RESPONSIBILITY TO CHECK ALL DIMENSIONS ON SITE PRIOR TO CONSTRUCTION AND ANY DISCREPANCIES TO BE BROUGHT TO THE IMMEDIATE ATTENTION OF THE ENGINEER IN WRITING.
 4. ALL LEVELS ARE IN METRES UNO & TO OS DATUM.
 5. GRIDLINES 2, A & B DEFINED BY INTERNAL FACE OF WALLS. GRIDLINE 1 DIMENSIONED OFF GRIDLINE 2.

P2	29/11/23	SCL	ISSUED FOR INFORMATION, REVISED AS	JF
P1	21/06/23	SCL	ISSUED FOR INFORMATION	JF
Rev	Date	By	Description	Appd



Tier Consult
Tier Consult (SE) Ltd.
Second Floor
Baird House
15-17 St. Cross Street
London
EC1N 8UW

T: 0207 430 1981 E: info@tieruk.com www.tierconsult.co.uk

Client:

FIJ PTC LTD.

Architect

SODA

Project Title :

No 4 THE GROVE, HIGHGATE, LONDON.

Drawing Title :

ISOMETRIC VIEWS

Scale at A1 :	Drawn By :	Start Date :
SCL	SCL	24/05/23
Project No :	Drawing Status :	
SE-23-0073	FOR INFORMATION ONLY	
Drawing No :		

073-TCE-XX-ZZ-D-S-215

P2