



PROPOSED  
EXTERNAL SEATING PLAN

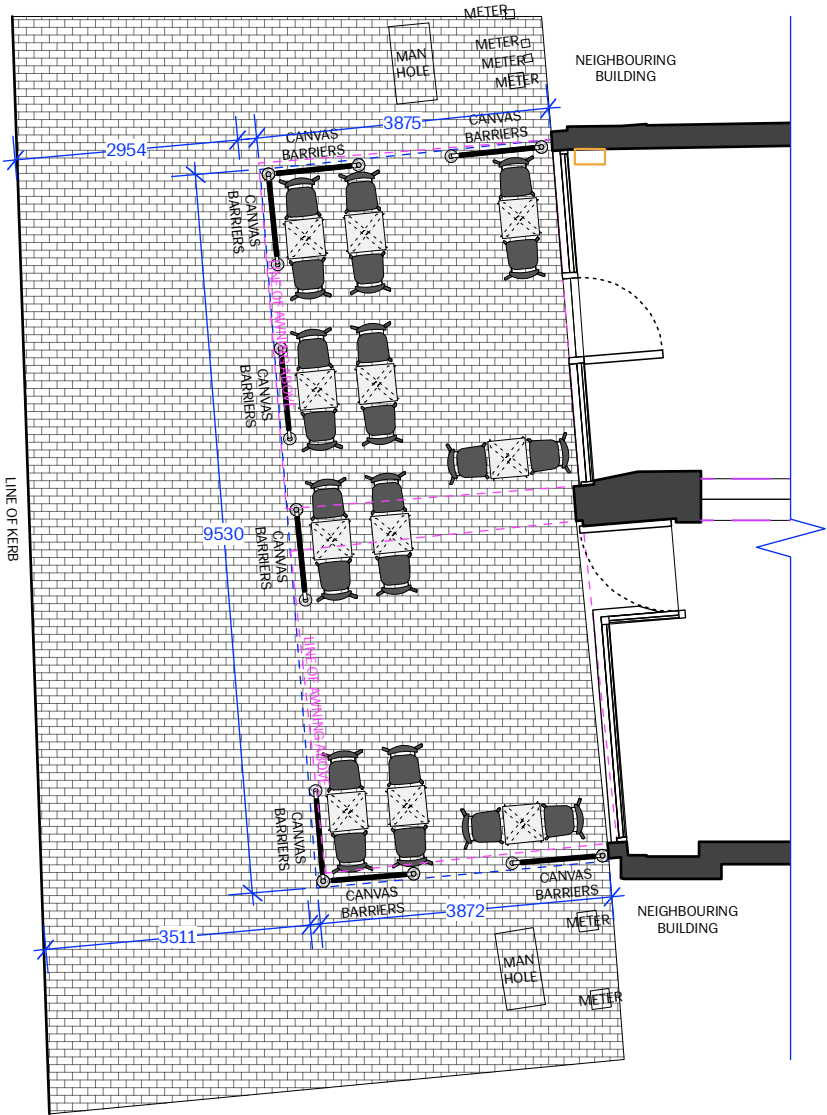

HVAC:	
	EXTERIOR TABLES - 08no. 700mm square
	EXTERIOR CHAIRS - <b>22no. total</b> L 55 W 60 H 79 CM
	EXTERIOR CANVAS SEAT BARRIERS <b>quantity 08no. total</b> 1200w exterior acrylic canvas seat barrier with canvas barrier skin including branded logo super heavy weight posts to fit into existing pavement support holes.
all external tables, chairs & canvas barriers to be moved inside the shop when the shop is closed.	

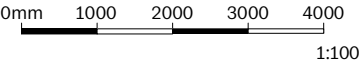

REV:    DATE    DRAWN BY:

Decon.

3rd Floor, 68-69 St Martins Lane, London, WC2N 4JS

FOR APPROVAL

PROJECT: OTTOLENGHI 32 - 34 ROSSLYN HILL

TITLE: EXTERNAL SEATING LAYOUT

DWG NO. P010

DRAWN BY: LJB    REVISION:

DATE: 11.10.23    SCALE: 1:100 @ A3

THIS DRAWING IS NOT TO BE SCALED. ALL DIMENSIONS TO BE CHECKED ON SITE.

Figured dimensions only to be used. This drawing is subject to and protected by the provision of the copyrights acts. Any discrepancies or queries to be notified immediately. All dimensions to be verified on site