



proposed elevation to churchyard

0m 1m 0.5m 2m

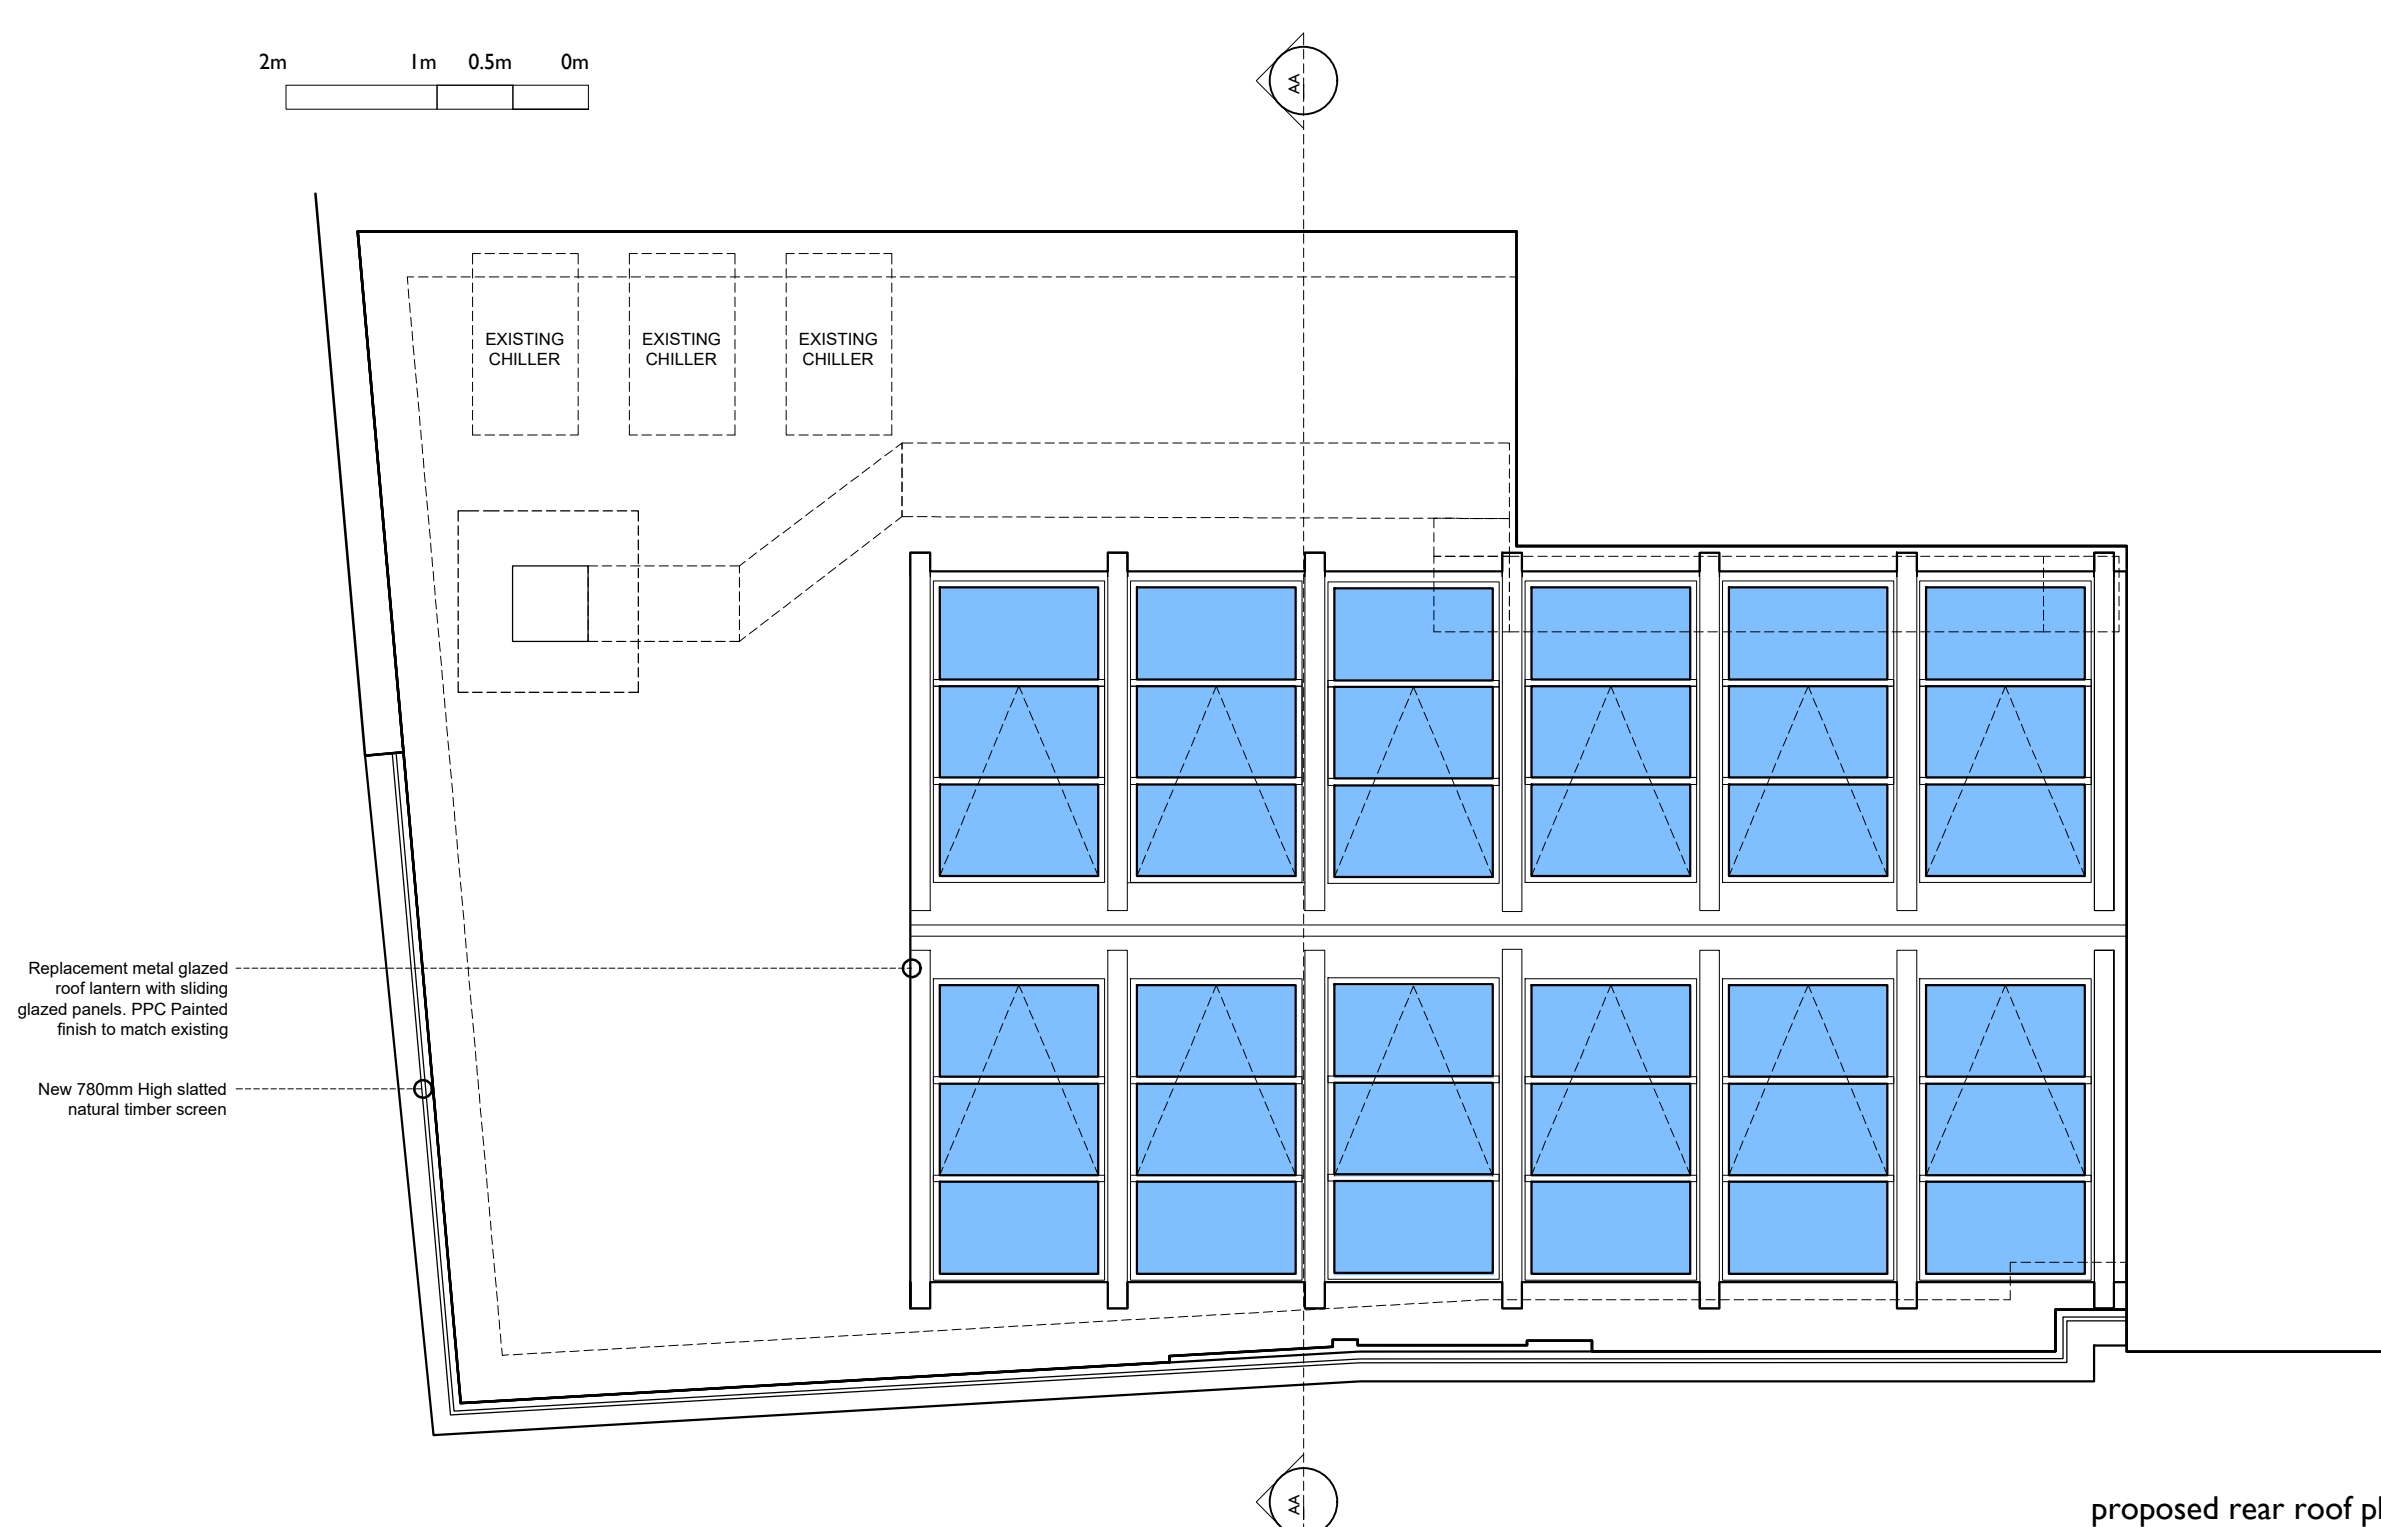


proposed rear roof plan

0m 0.5m 1m 2m

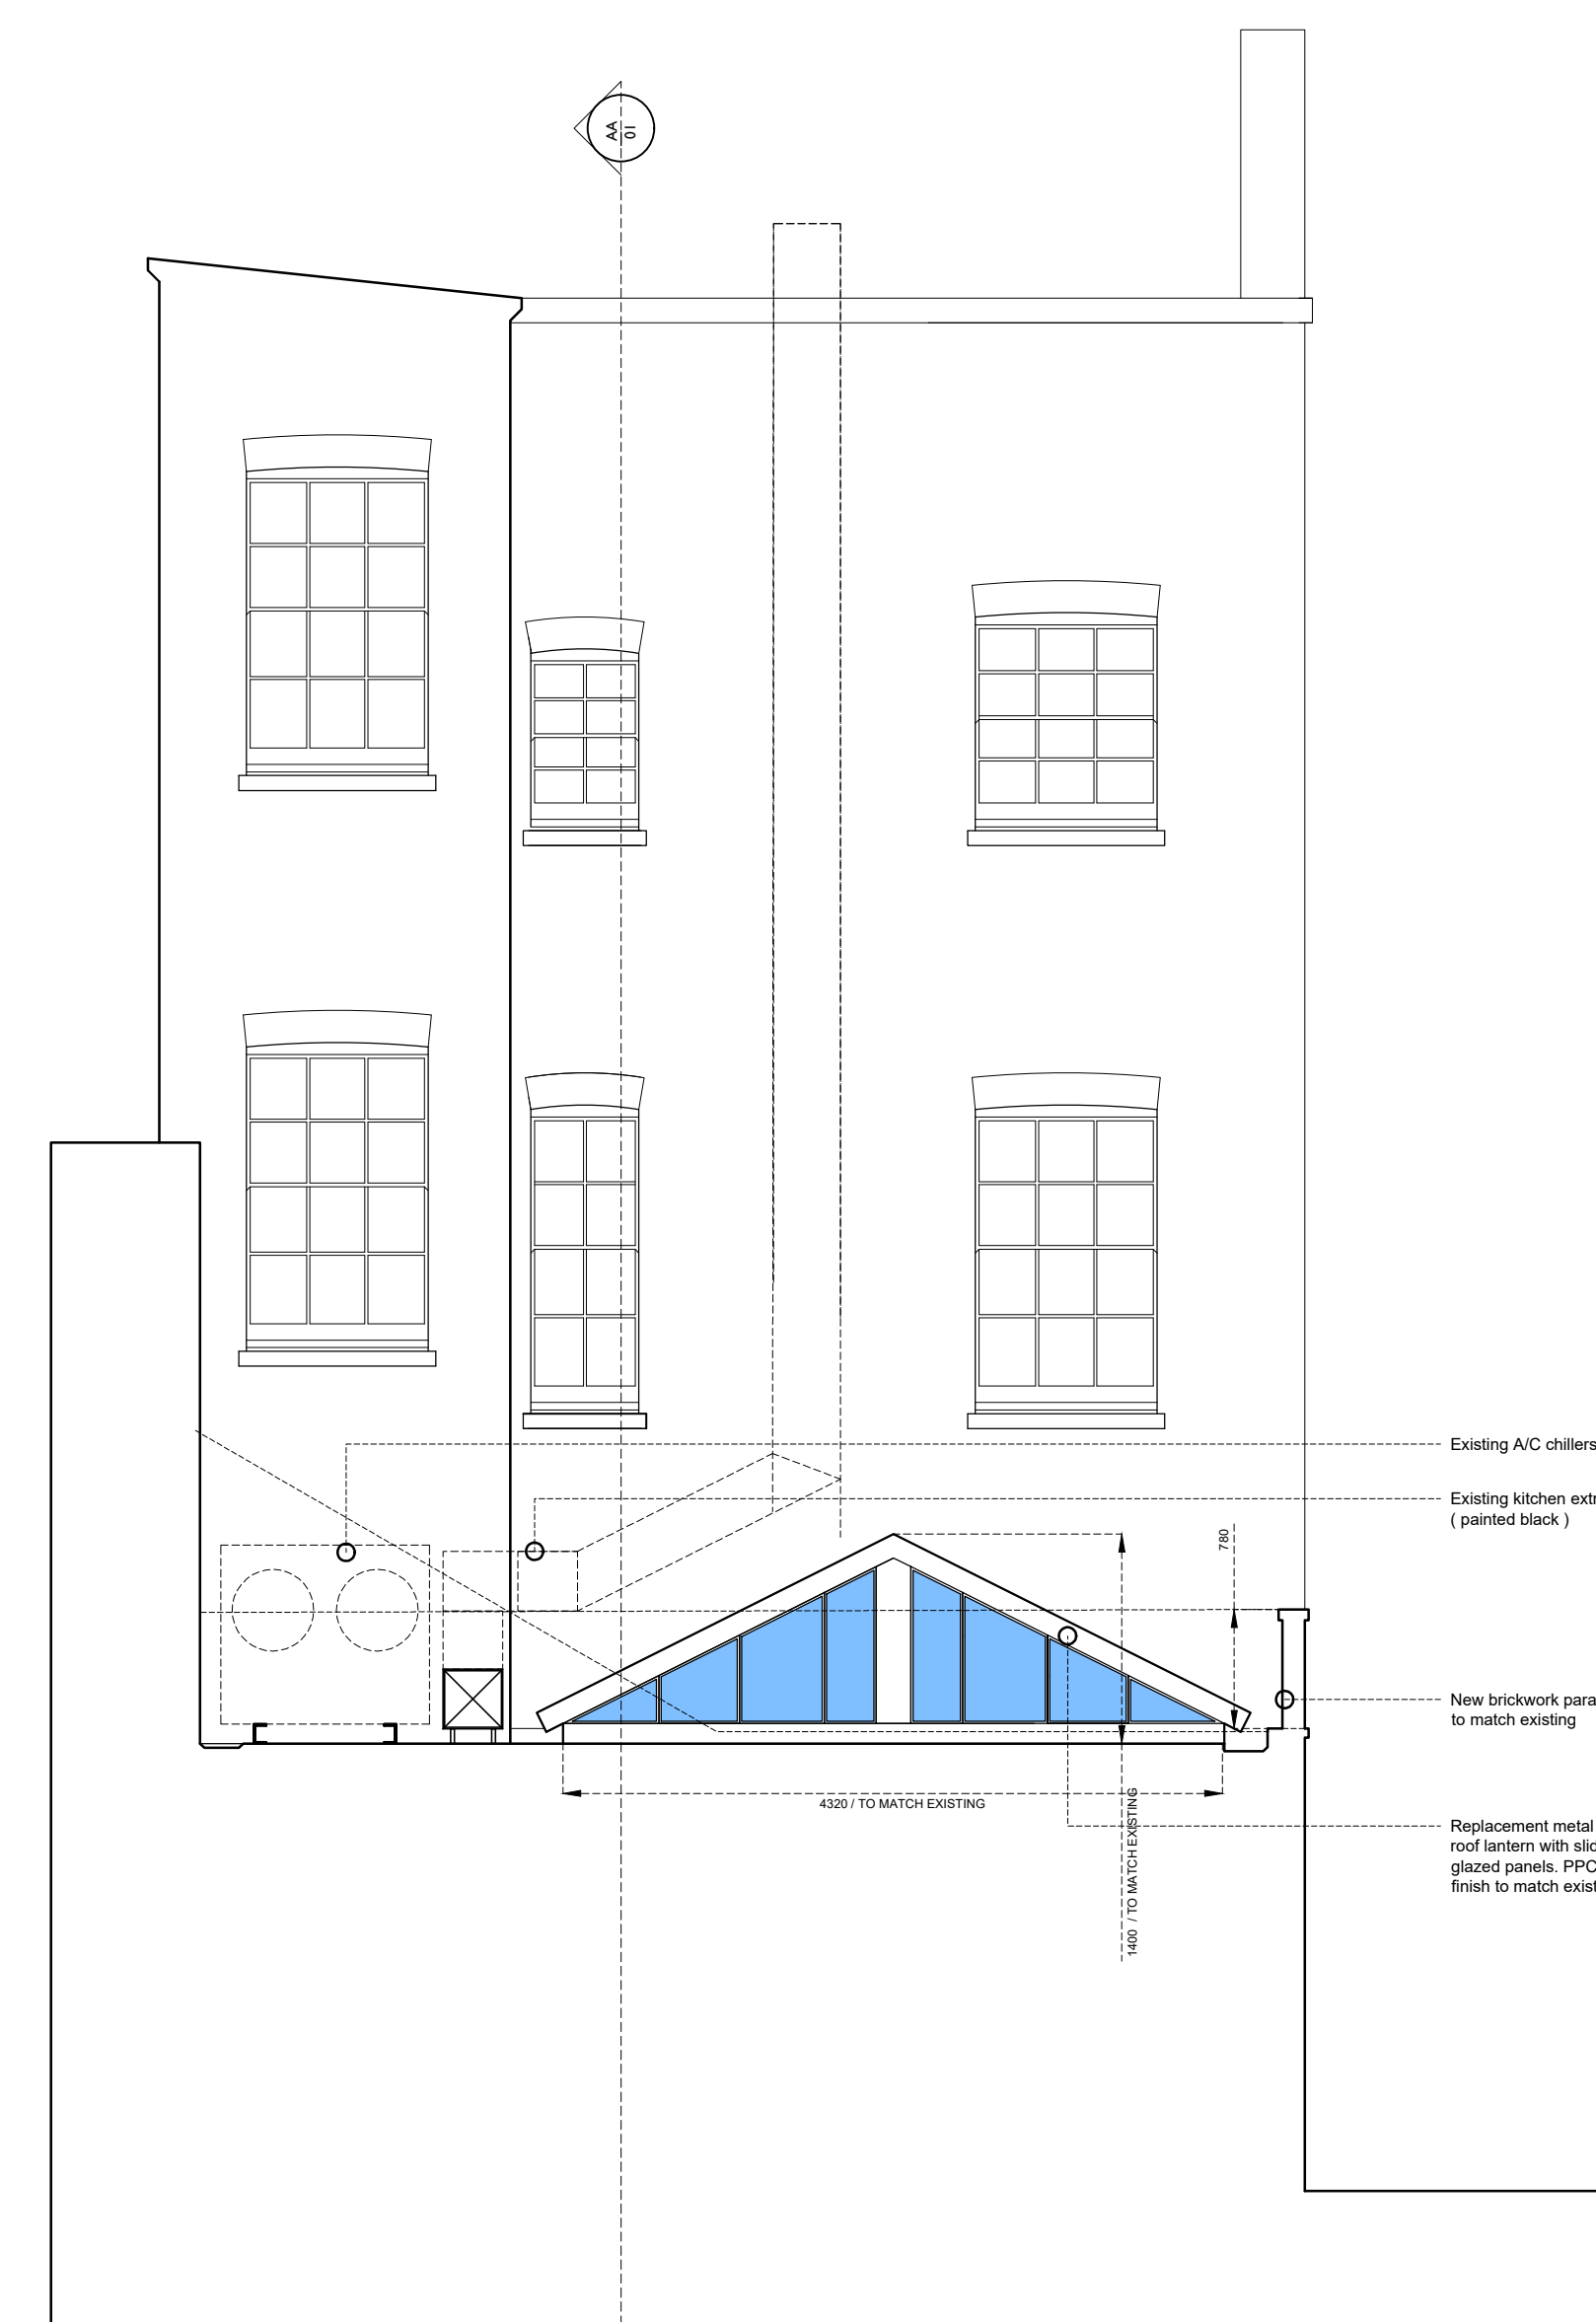


proposed rear elevation

0m 0.5m 1m 2m

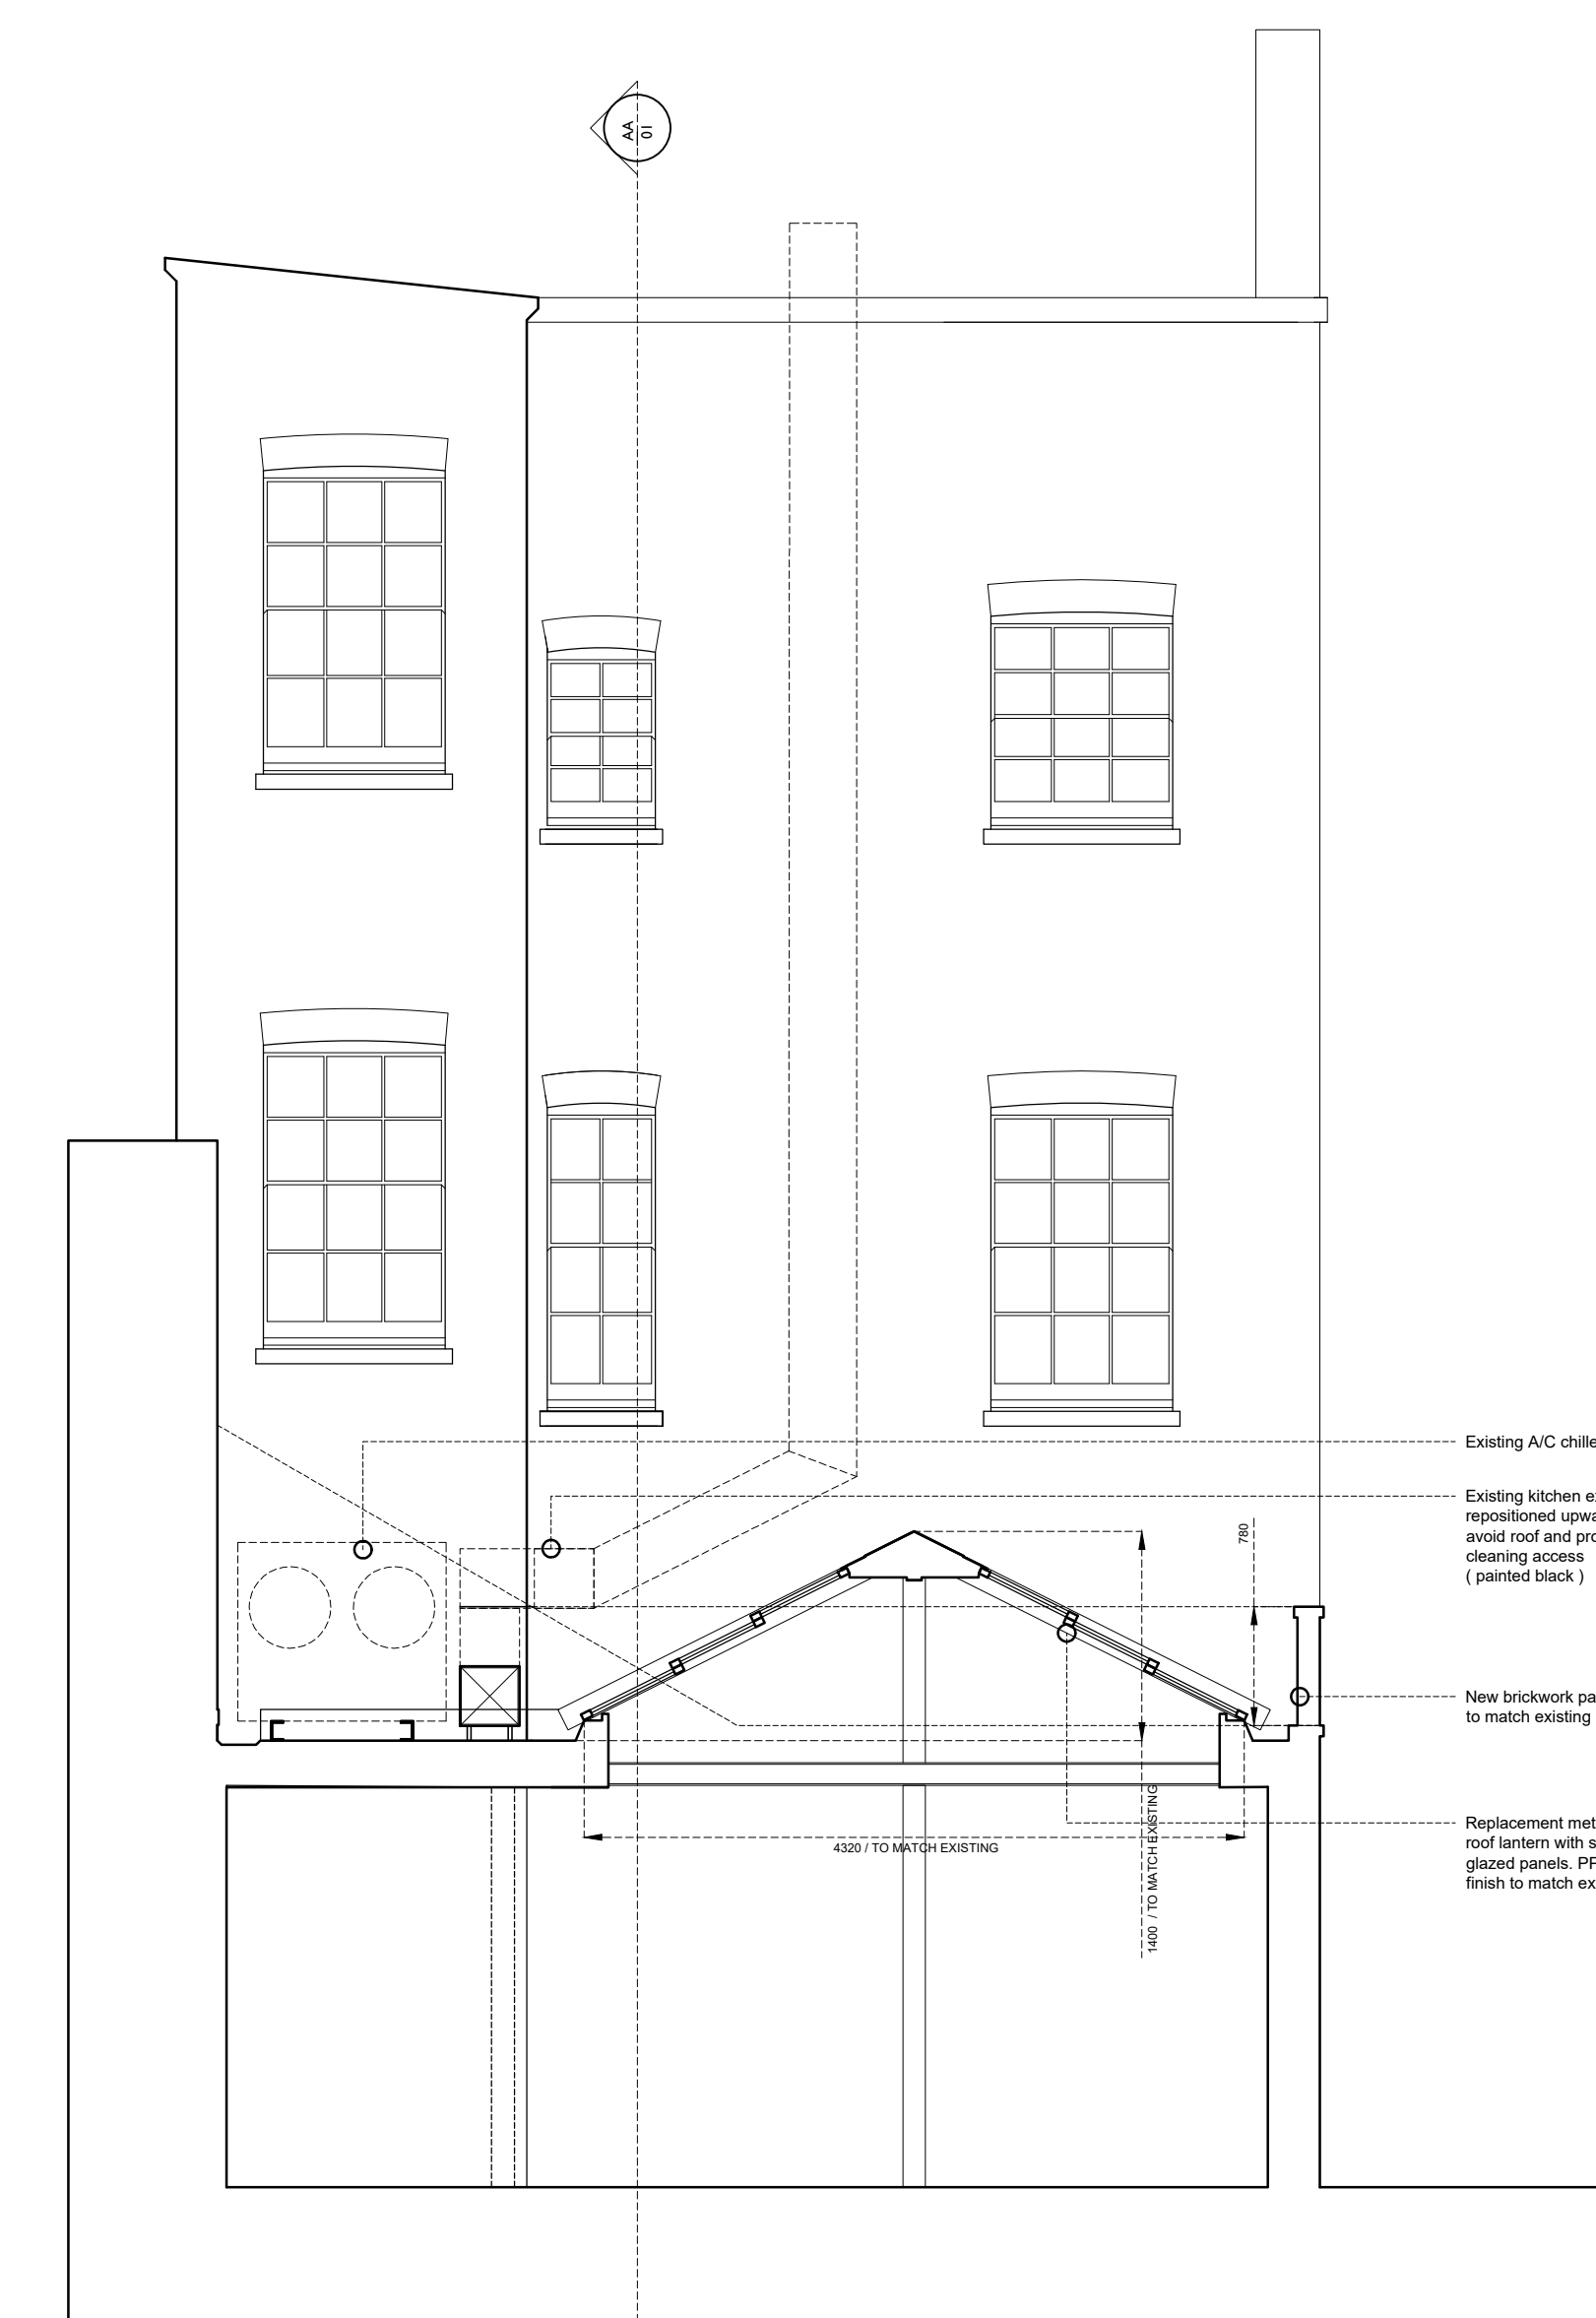


proposed section BB rear elevation

0m 0.5m 1m 2m

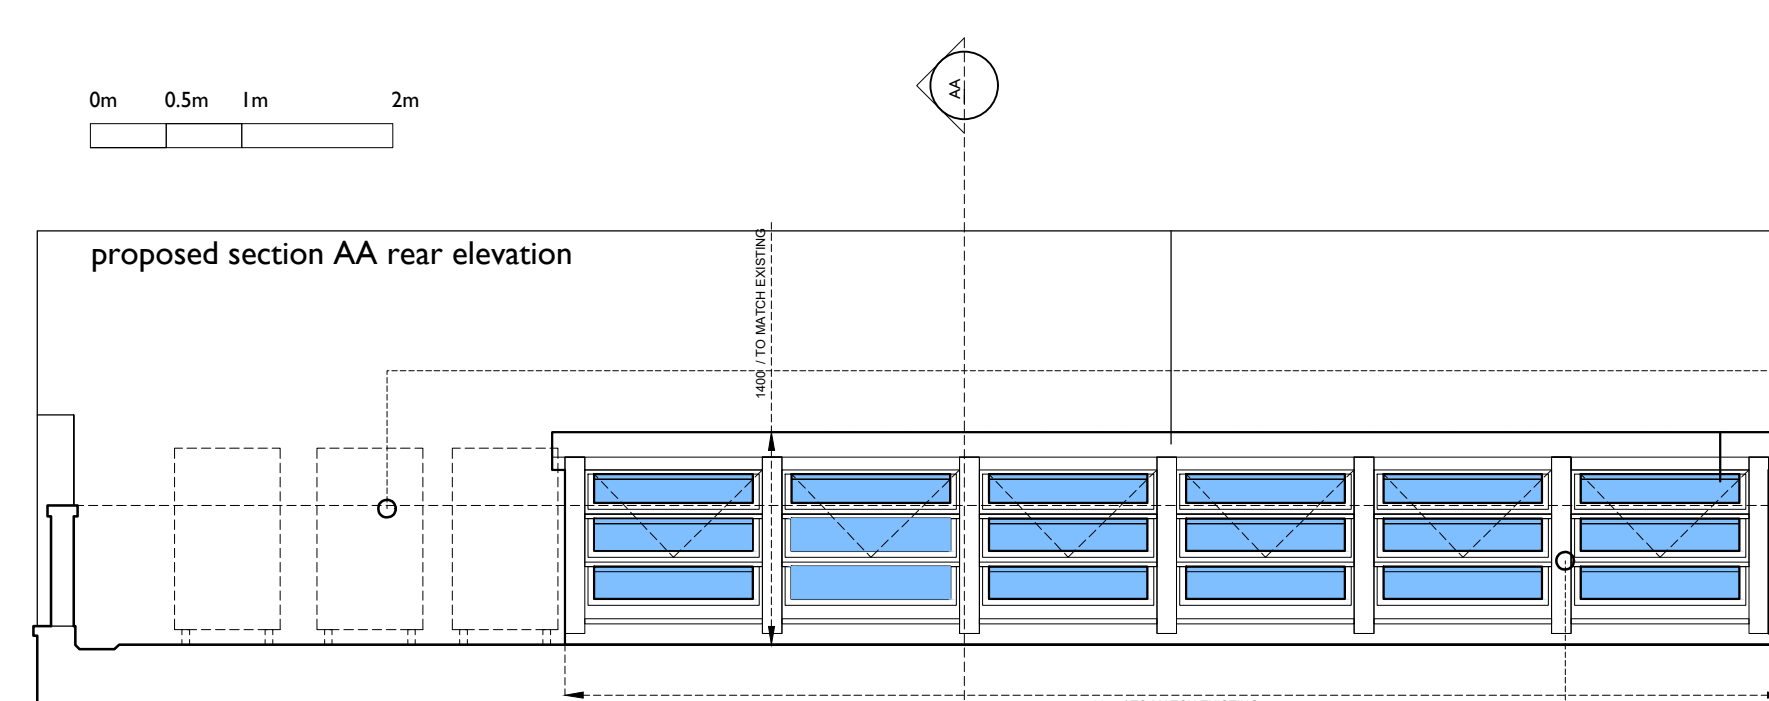

proposed section AA rear elevation

0m 0.5m 1m 2m

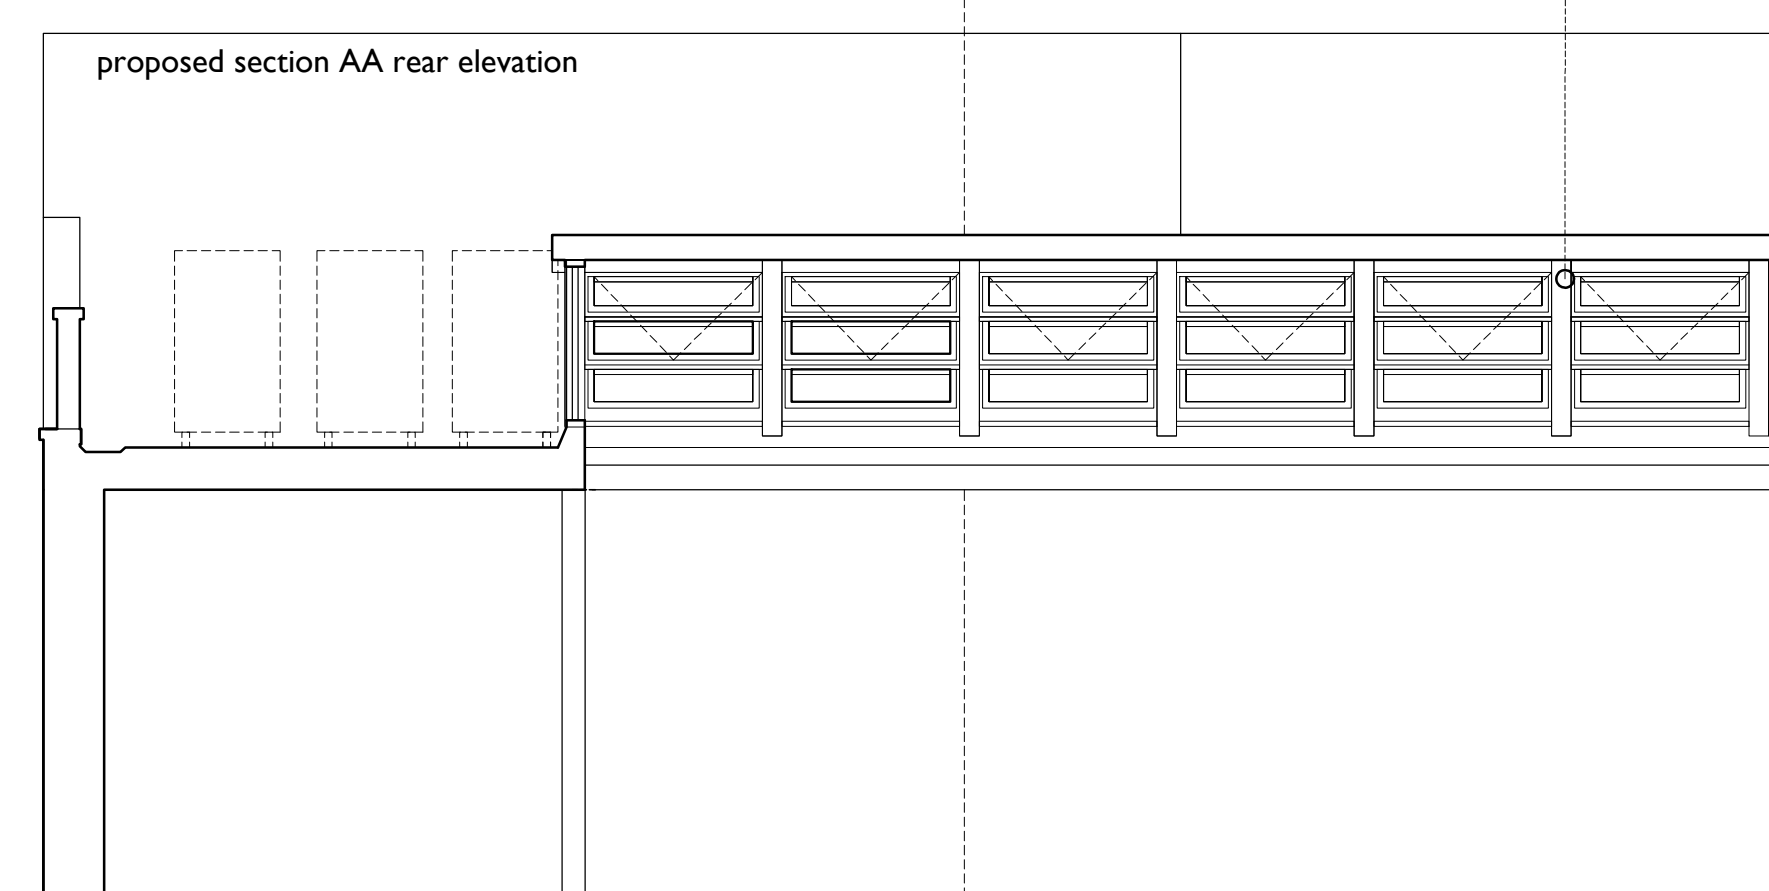

proposed section AA rear elevation

0m 0.5m 1m 2m