


PROPOSED GF PLAN
Scale 1:100

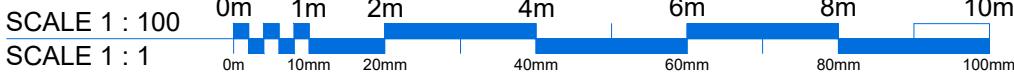

Revision	Date	Details
a	23/06/23	toilets update
b	19/07/23	toilets update
c	25/07/23	New decking area
d	08/08/23	Decking area updates
e	26/11/23	external staircase omitted
f	29/11/23	external staircase omitted outdoor updated

General Notes :
All dimensions must be checked and verified before preparing commencing works. This drawing and its design is the copyright of the architectural agent and may not be reproduced in any form whatsoever without their prior express written consent. **This drawing is for planning submittal only.**

BLOC
architecture

T : +44 (0) 7951170176
E : alan@blocarc.co.uk
W : www.blocarc.co.uk

Client: 135 FINCHLEY ROAD LTD - MIA LOUNGE			
Job: 135 FINCHLEY ROAD, SWISS COTTAGE, LONDON, NW3 6JH			
Drawing title: PROPOSED GF PLAN NEW DECKING AREA AND EXTERNAL STAIRCASE			
Drawing Number: (Job number)	4025 - 05		Revision: F
Scale: 1:100 @ A3			
Date: JUNE 2023			
Drawn by: AL			