


PROPOSED LGF PLAN
Scale 1:100

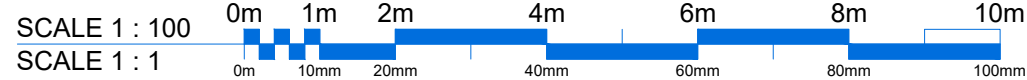

Revision	Date	Details
a	23/06/23	staircase entrance door change
b	19/07/23	Restaurant room upgrades
c	25/07/23	New decking area
d	08/08/23	Decking area updates
e	26/11/23	external staircase omitted
f	29/11/23	external staircase omitted outdoor updated

General Notes:
All dimensions must be checked and verified before preparing commencing works. This drawing and its design is the copyright of the architectural agent and may not be reproduced in any form whatsoever without their prior express written consent. **This drawing is for planning submittal only.**

T : +44 (0) 7951170176
E : alan@blocarc.co.uk
W : www.blocarc.co.uk

Client: 135 FINCHLEY ROAD LTD - MIA LOUNGE	
Job: 135 FINCHLEY ROAD, SWISS COTTAGE, LONDON, NW3 6JH	
Drawing title: PROPOSED LGF PLAN NEW DECKING AREA AND EXTERNAL STAIRCASE	
Drawing Number: (Job number)	Revision: F
Scale: 1:100 @ A3	
Date: JUNE 2023	
Drawn by: AL	