


project:  
**14a Keats Grove**  
drawing:  
**Proposed second floor plan**

**100**  
**PERRY + BELL LTD**  
**ARCHITECTS**  
21 WOODSTOCK ST  
LONDON W1C 2AP  
architecture@perryandbell.com T: 020 7495 6636

**P**  
**B**

Rev	Comment
A	Proposal revised for PreAp PA-2a

Issued By: IDP  
Issue Date: 25-08-2023

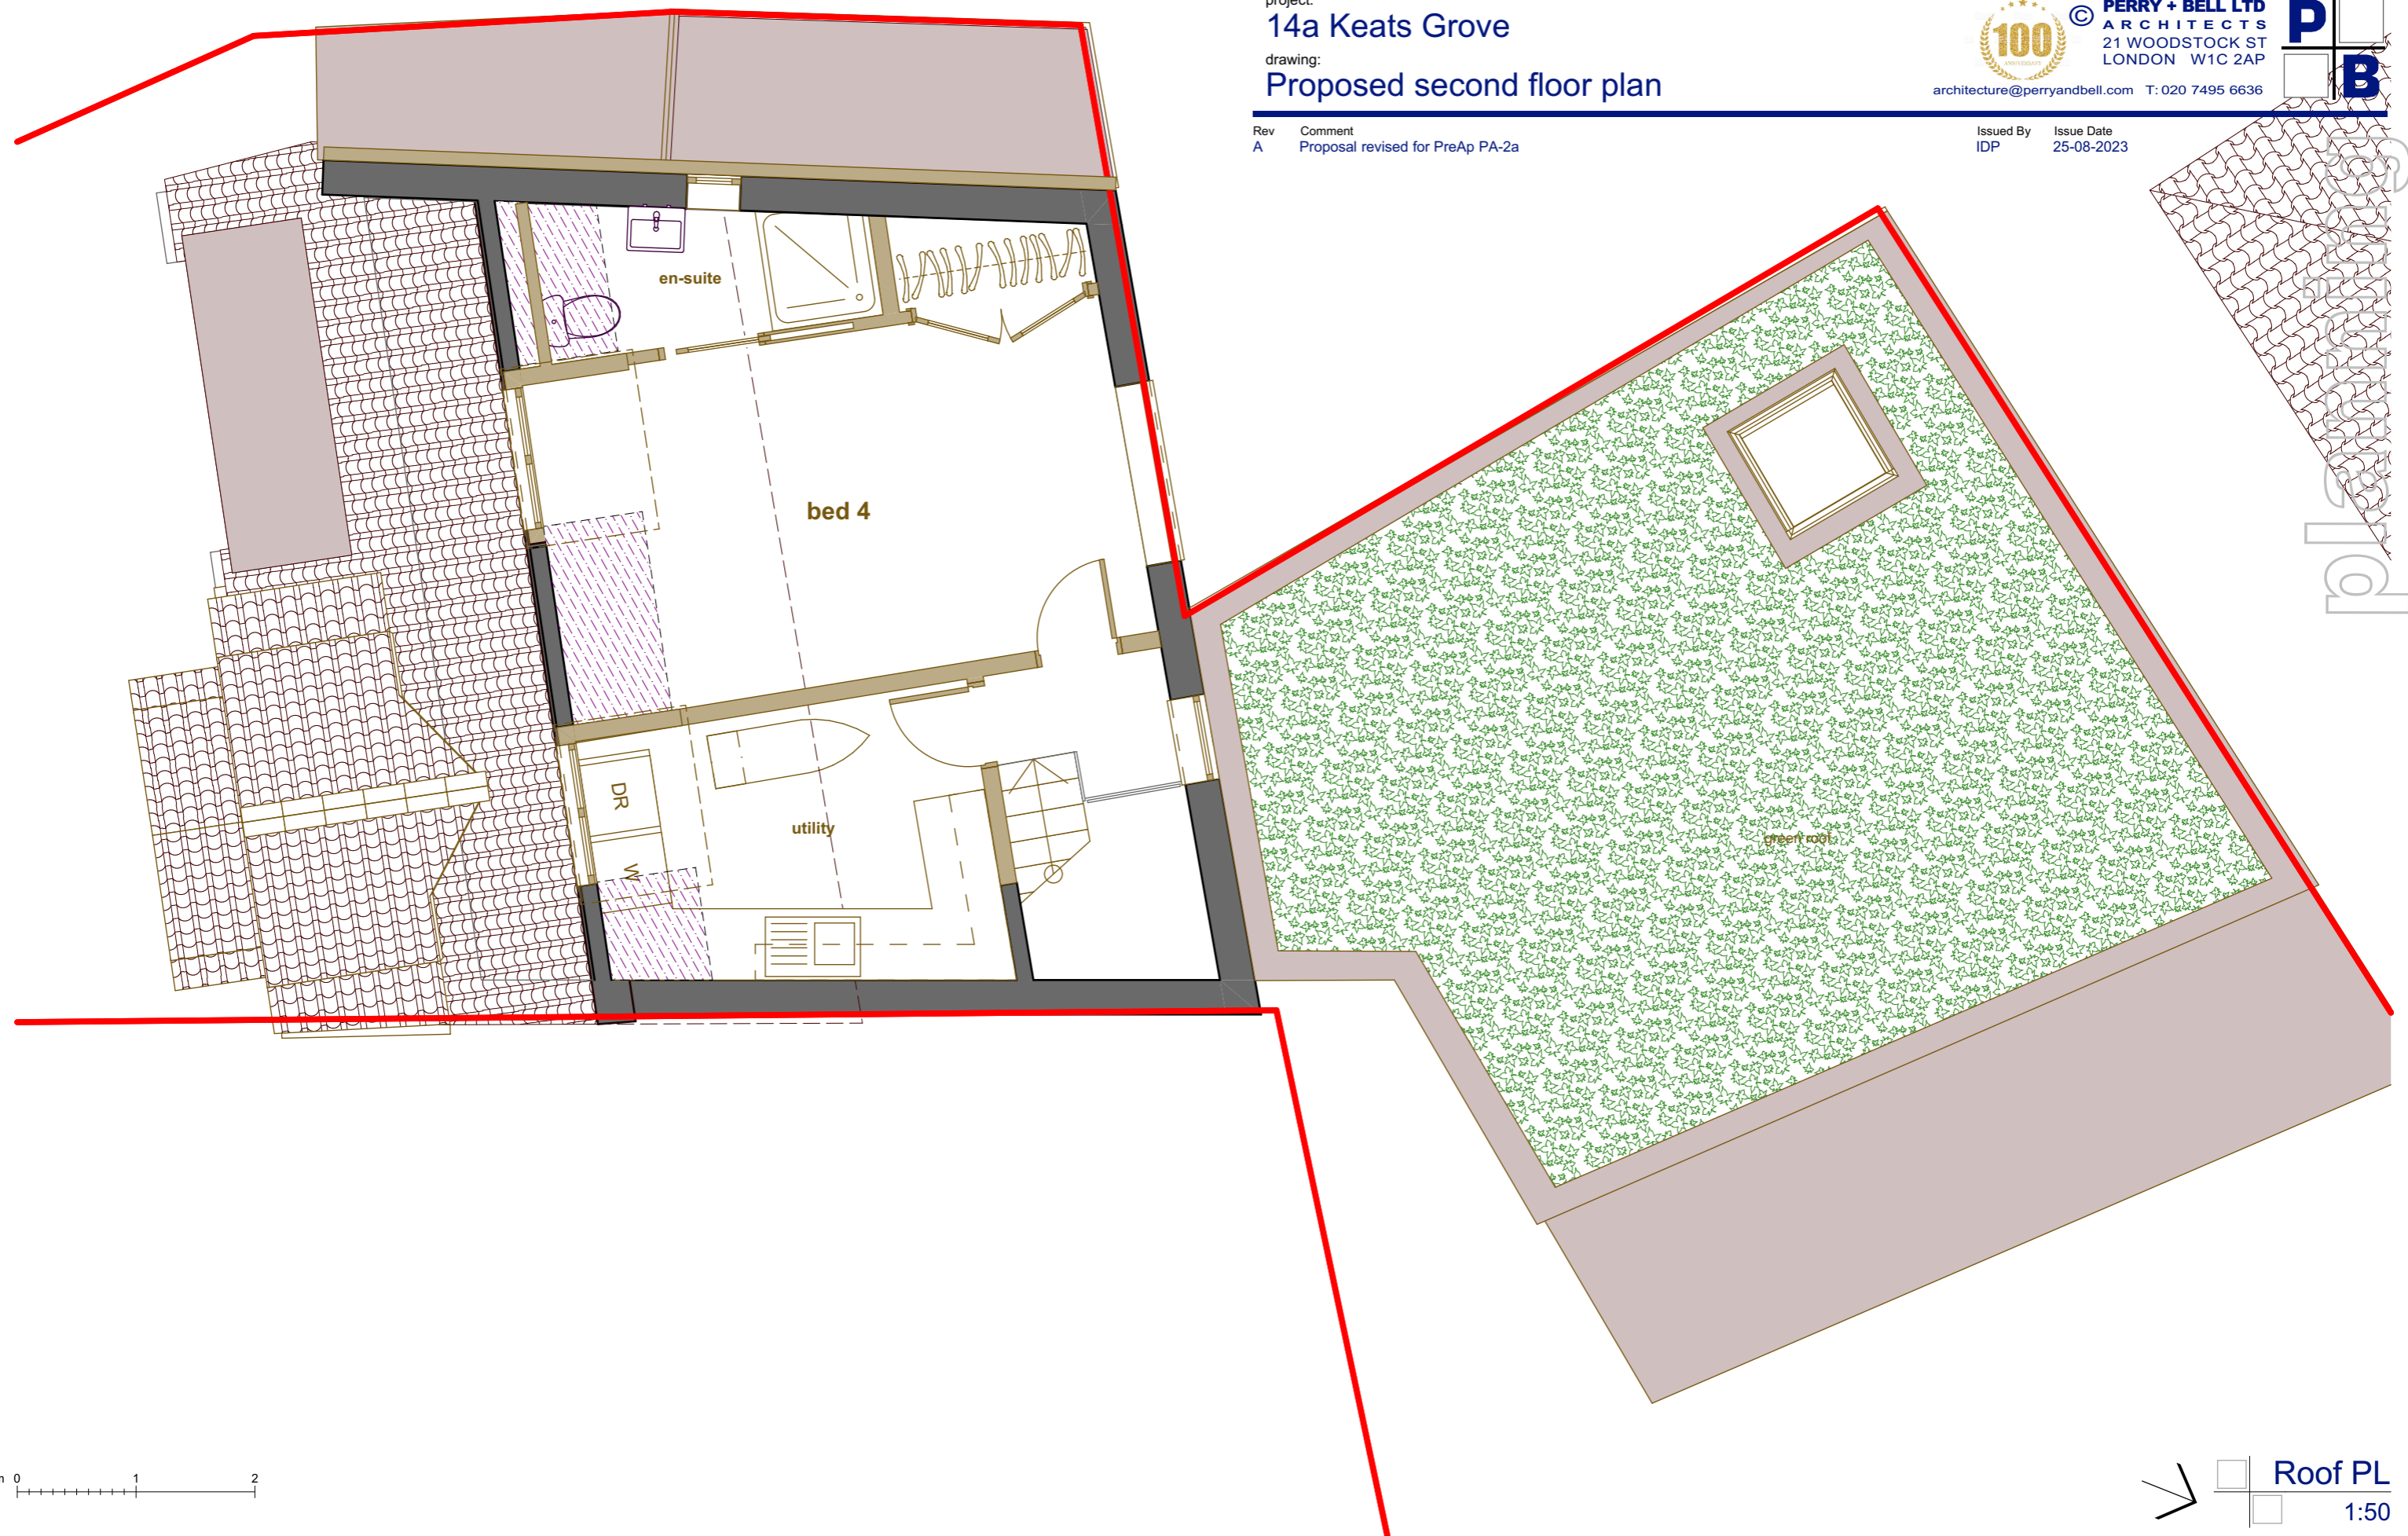

m 0 1 2

Roof PL  
1:50