


New elements

Rev	Comment
A	Proposal revised for PreAp PA-2a
B	Proposal revised for full planning

Issued By	Issue Date
IDP	25-08-2023
IDP	31-10-2023

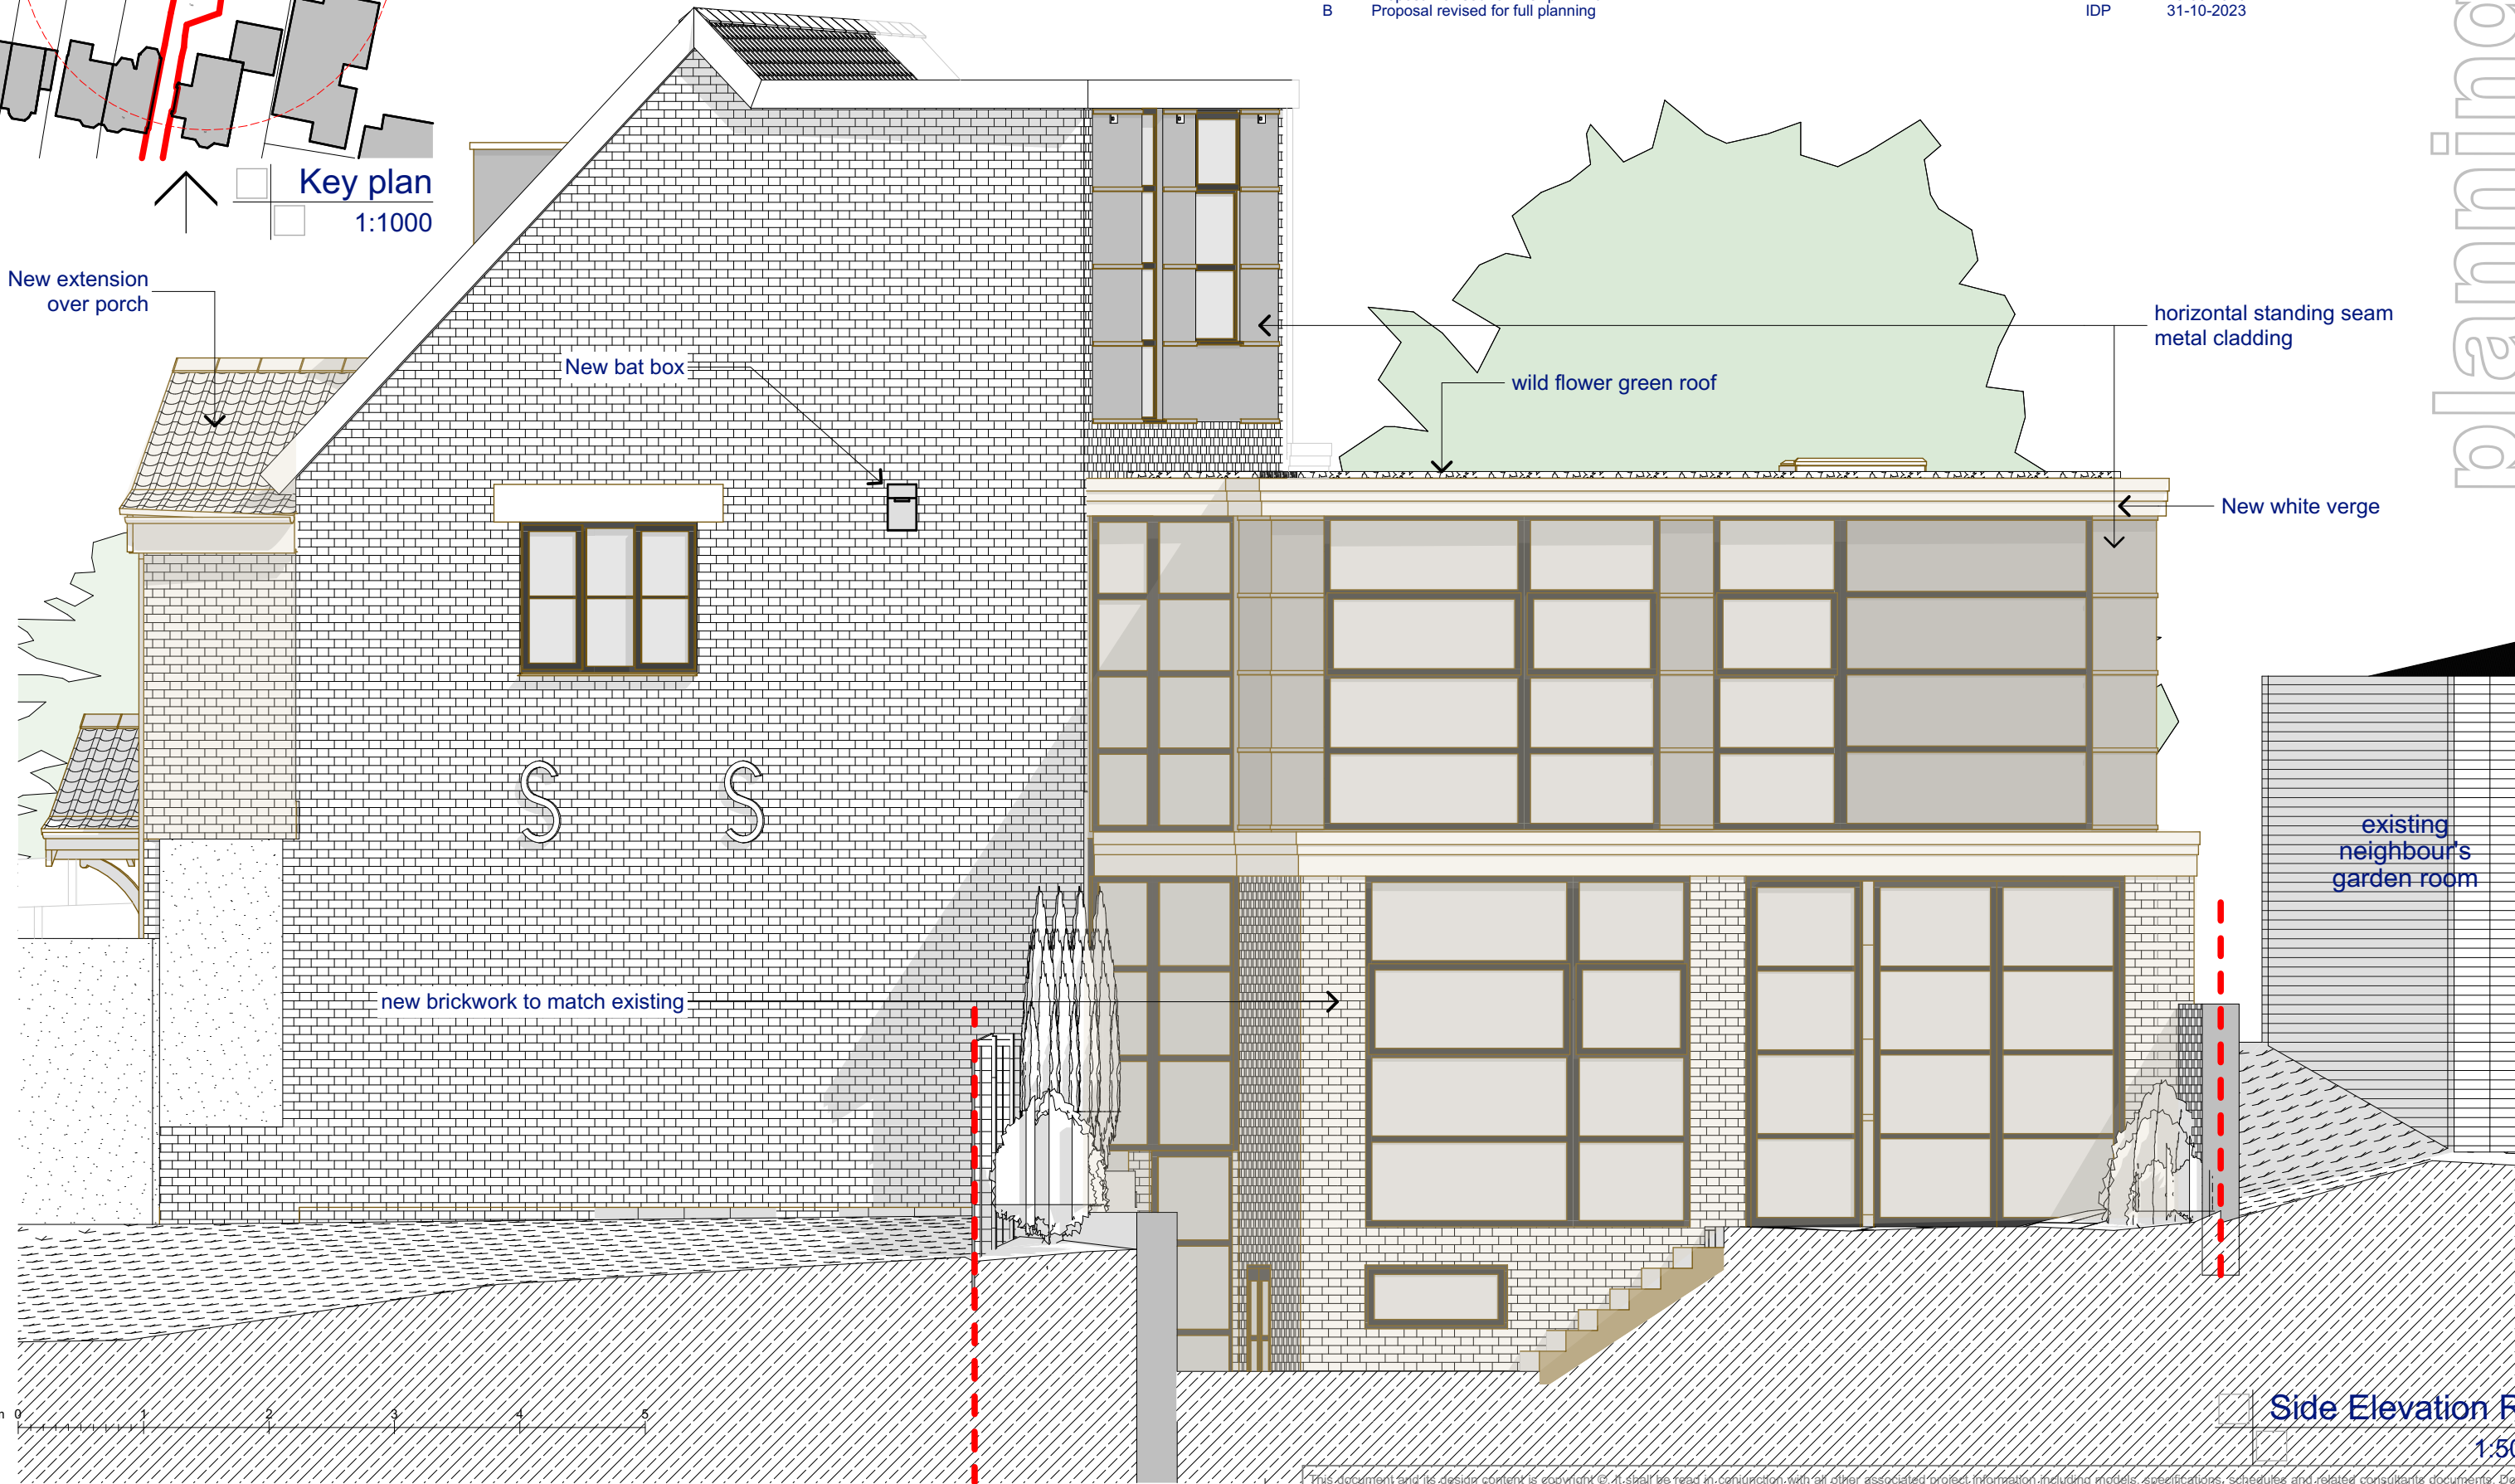

Side Elevation R
1:50