



Rev	Comment	Issued By	Issue Date

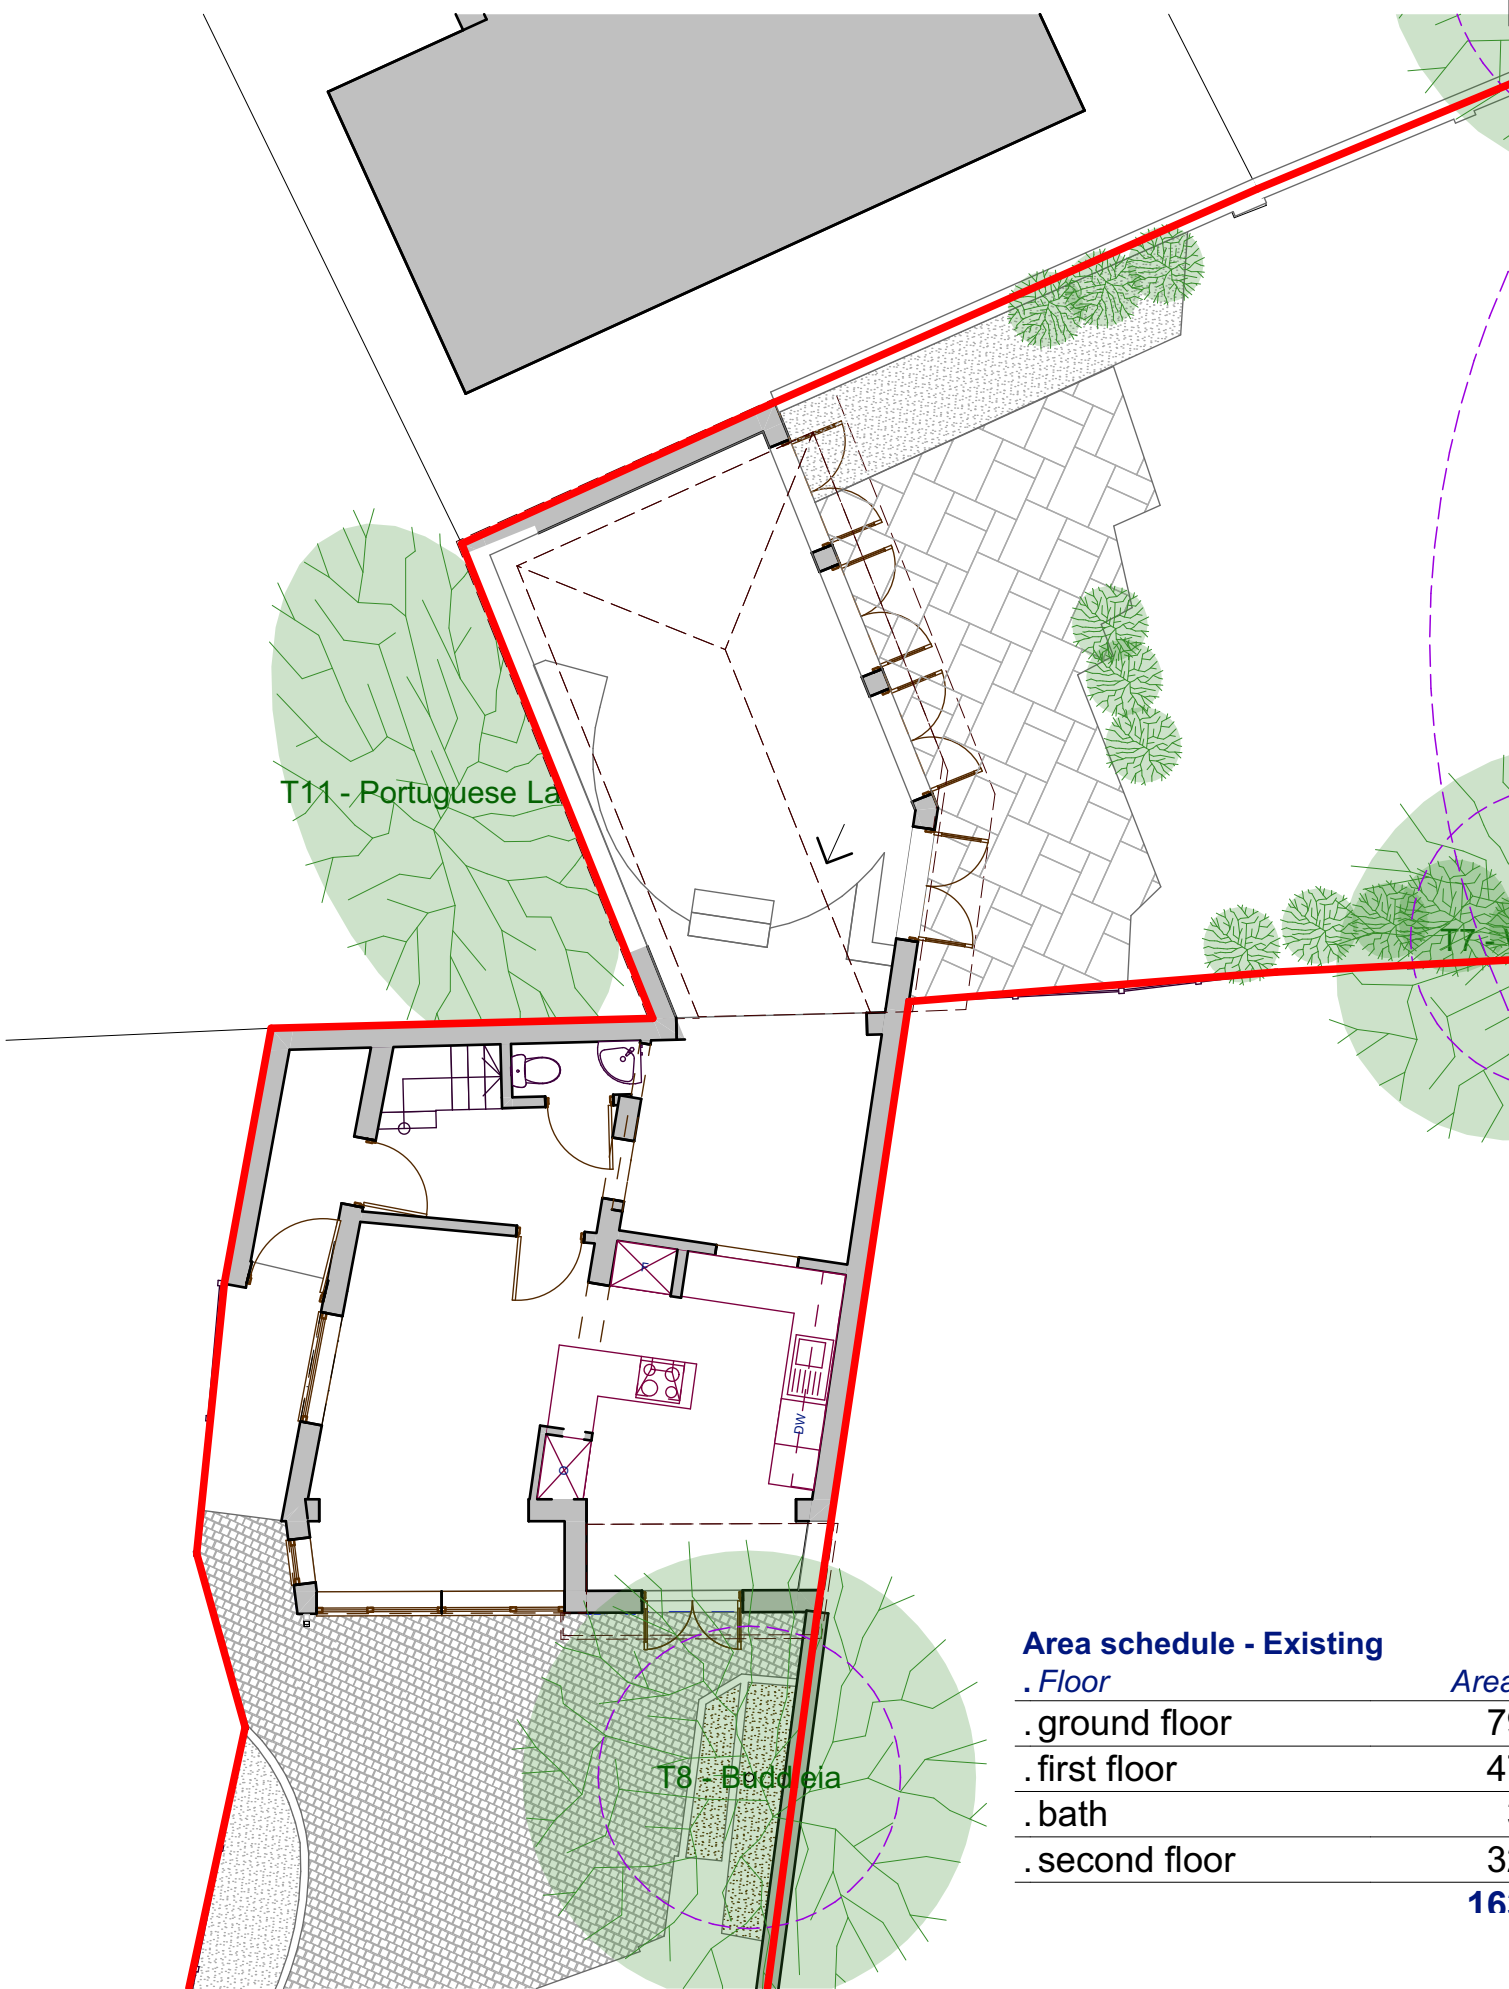

Area schedule - Existing	
. Floor	Area
. ground floor	79.91
. first floor	47.95
. bath	3.58
. second floor	32.48
	<b>163.92 m²</b>

**Ground Floor - EX**  
1:100

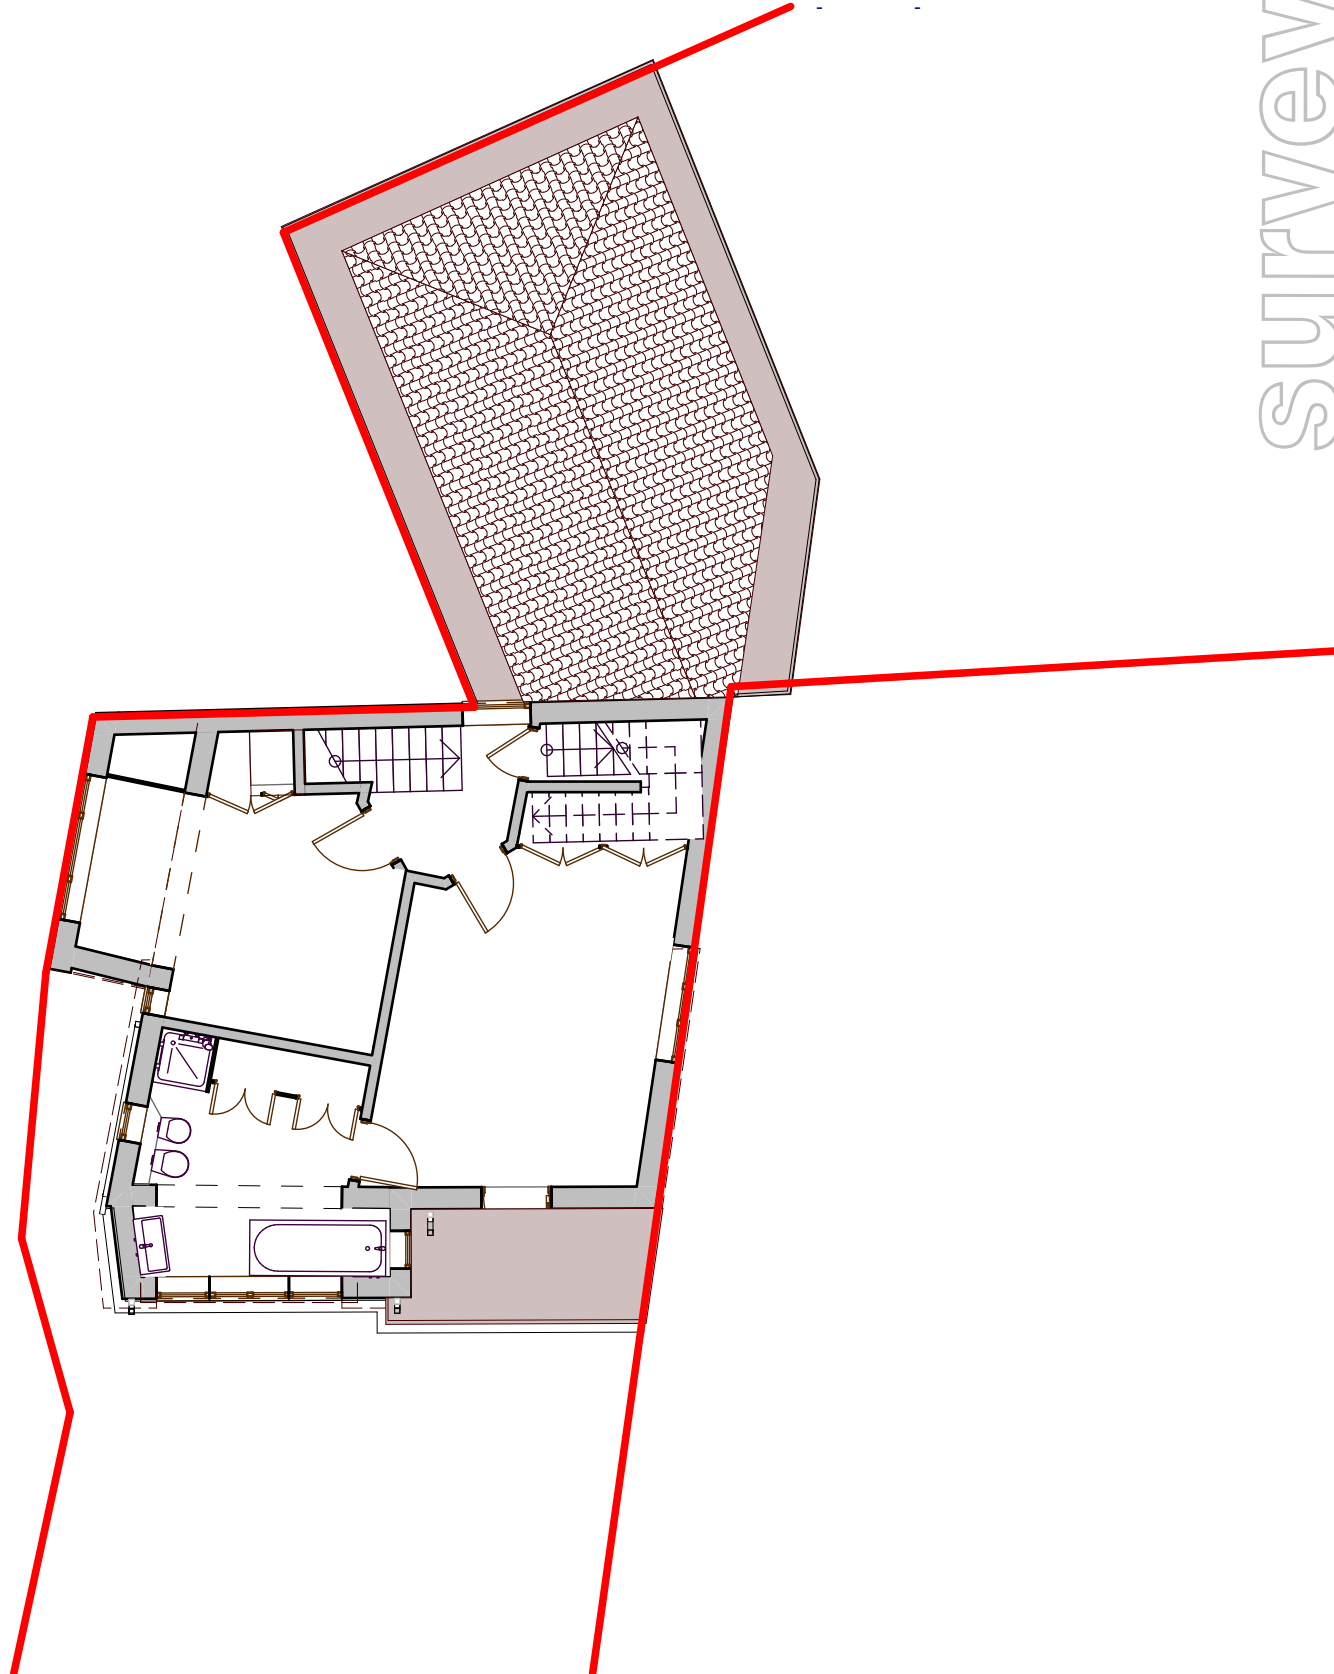

**First Floor - EX**  
1:100