

2307 - SV-04


1:100

27 February 2023 IDP

-

project:
14a Keats Grove
drawing:
Existing 2nd floor and roof plan



100
PERRY + BELL LTD
ARCHITECTS
21 WOODSTOCK ST
LONDON W1C 2AP
architecture@perryandbell.com T: 020 7495 6636

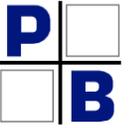


Rev	Comment

Issued By	Issue Date

survey

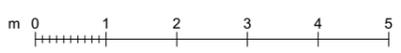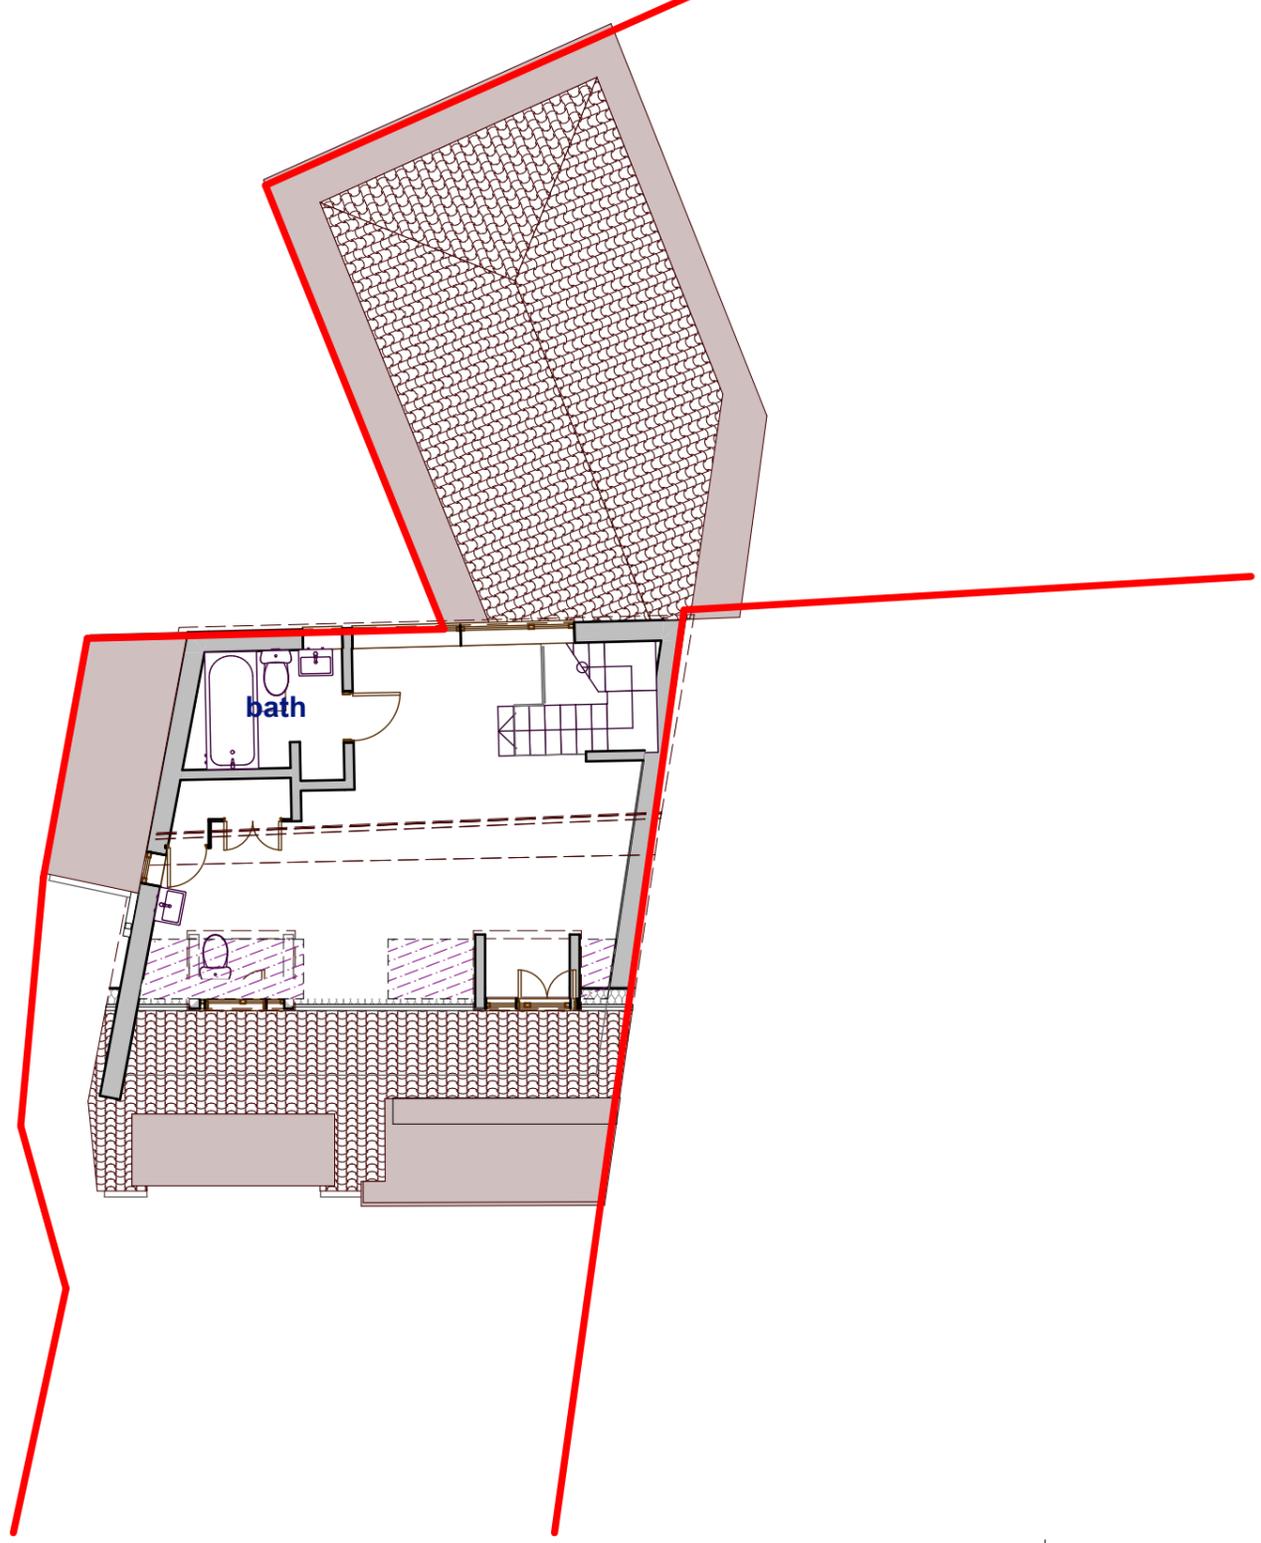

Roof - EX
1:100

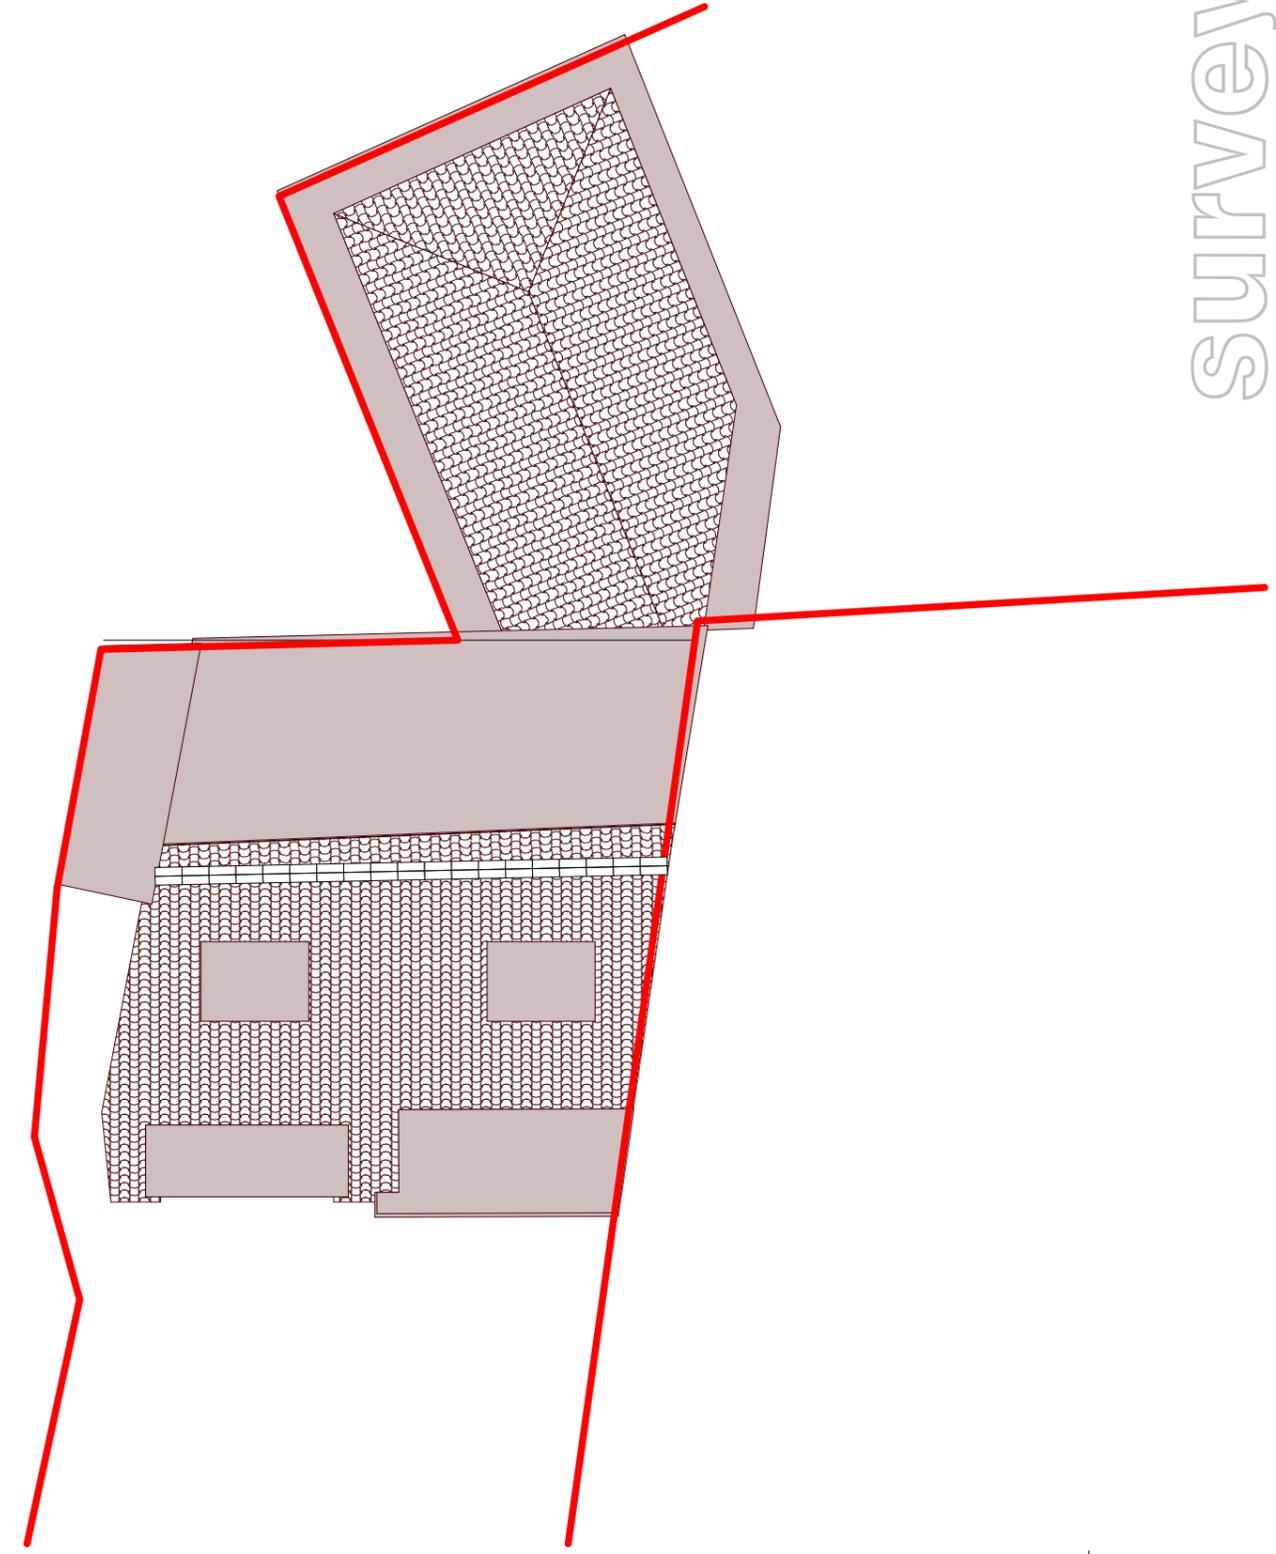

Rooftop
1:100