


project:
14a Keats Grove
 drawing:
Existing elevations

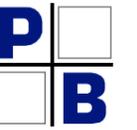


PERRY + BELL LTD
ARCHITECTS
 21 WOODSTOCK ST
 LONDON W1C 2AP
 architecture@perryandbell.com T: 020 7495 6636




Rev Comment


Issued By Issue Date

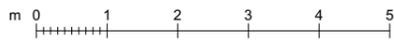

Front Elevation - EX
 1:100

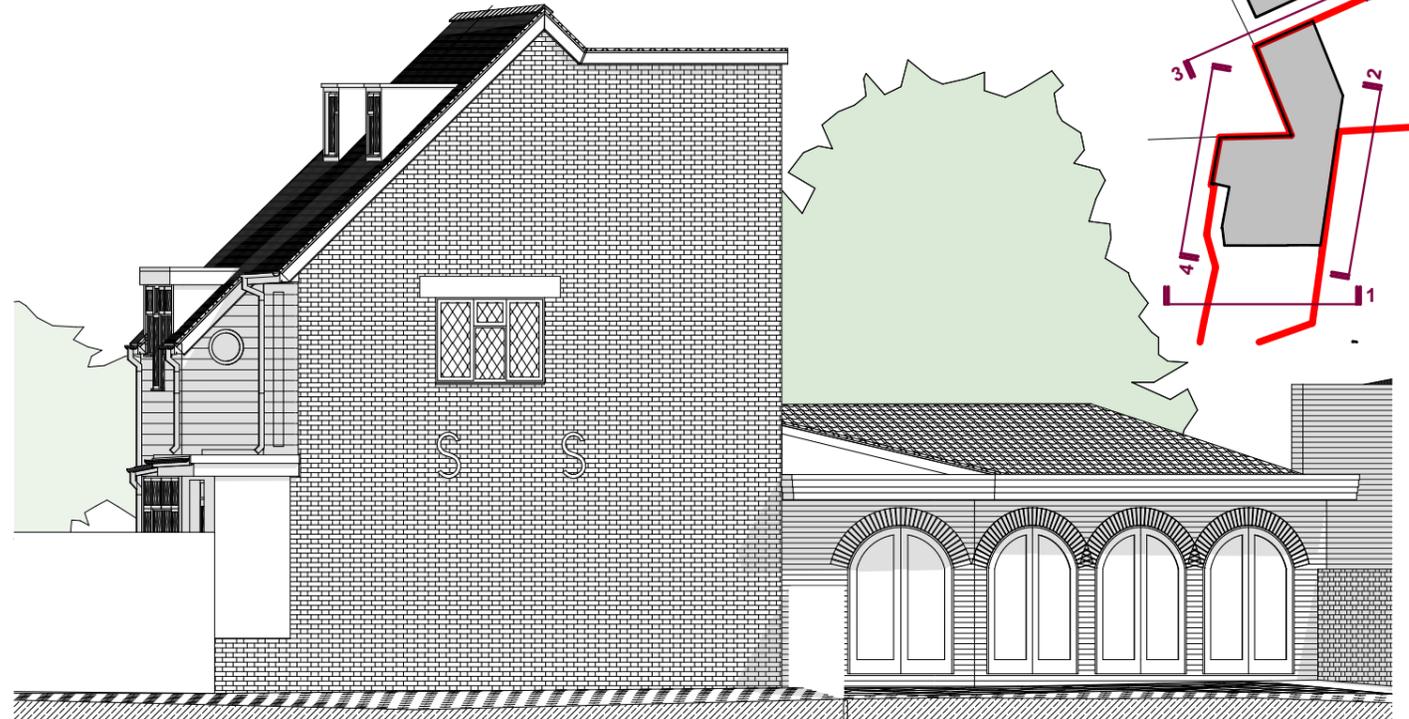


Side Elevation R
 1:100

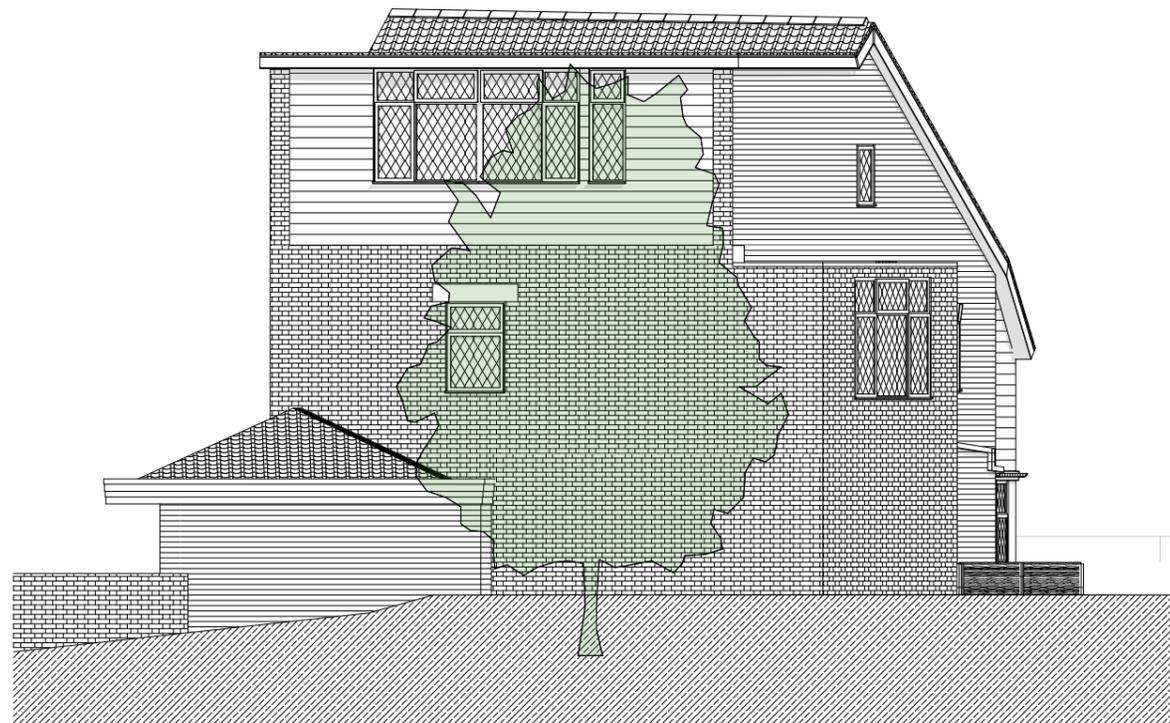

Rear Elevation
 1:100



Side Elevation L
 1:100

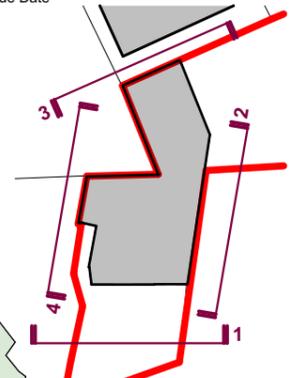

Survey